



ROOF PLAN 1:100

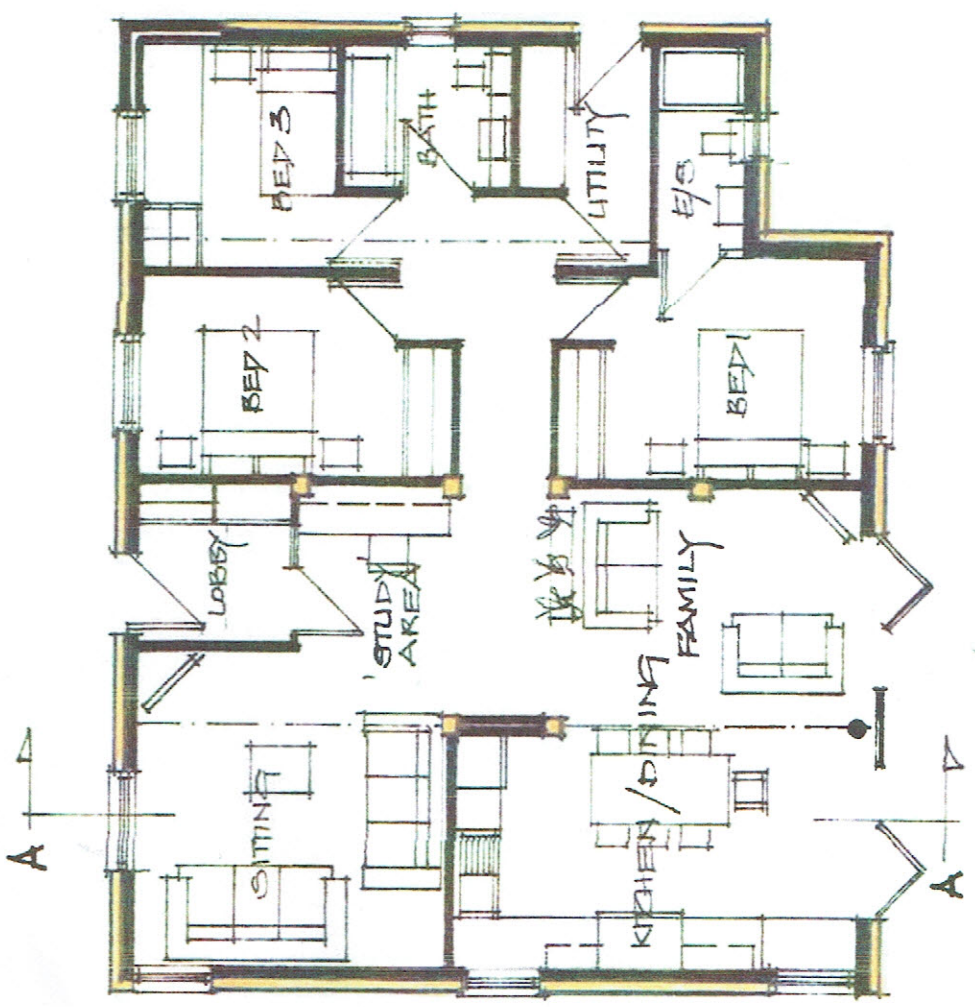


FLOORPLAN 1:100


— NEW WALLS
 - - - EXISTING WALLS

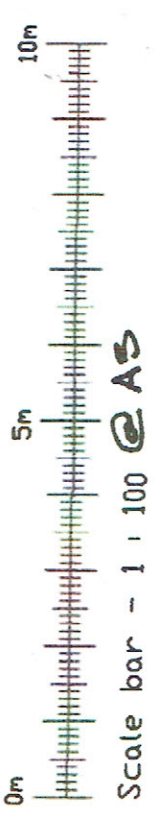

NORTH

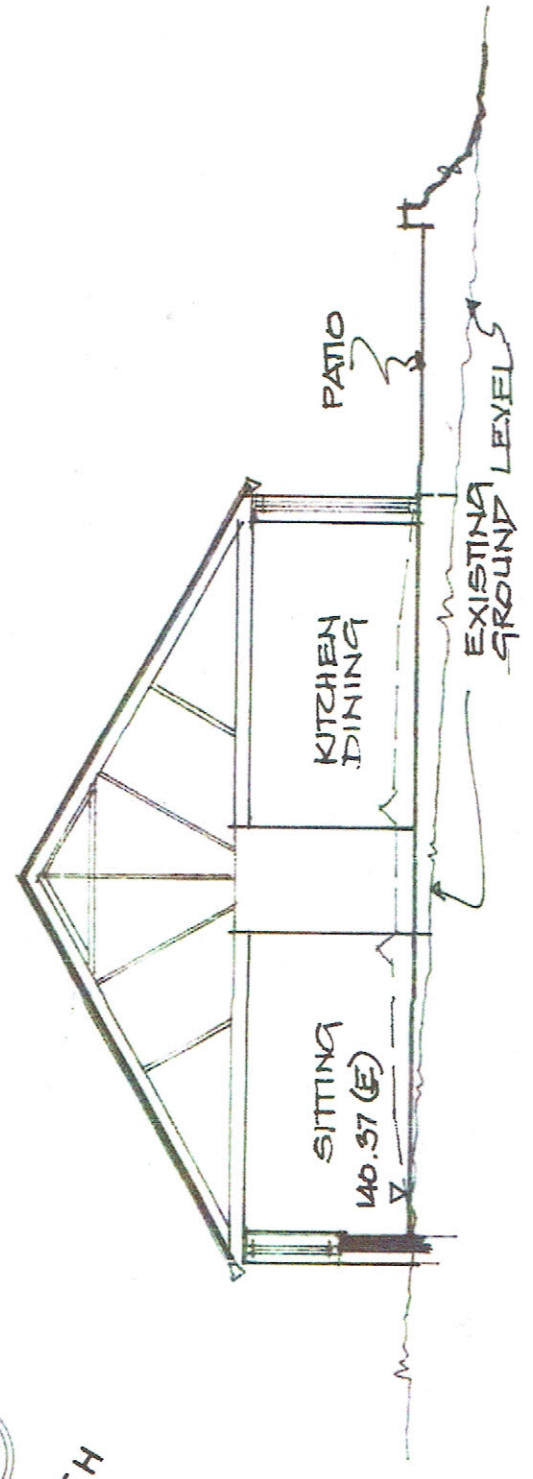

SECTION A:A 1:100

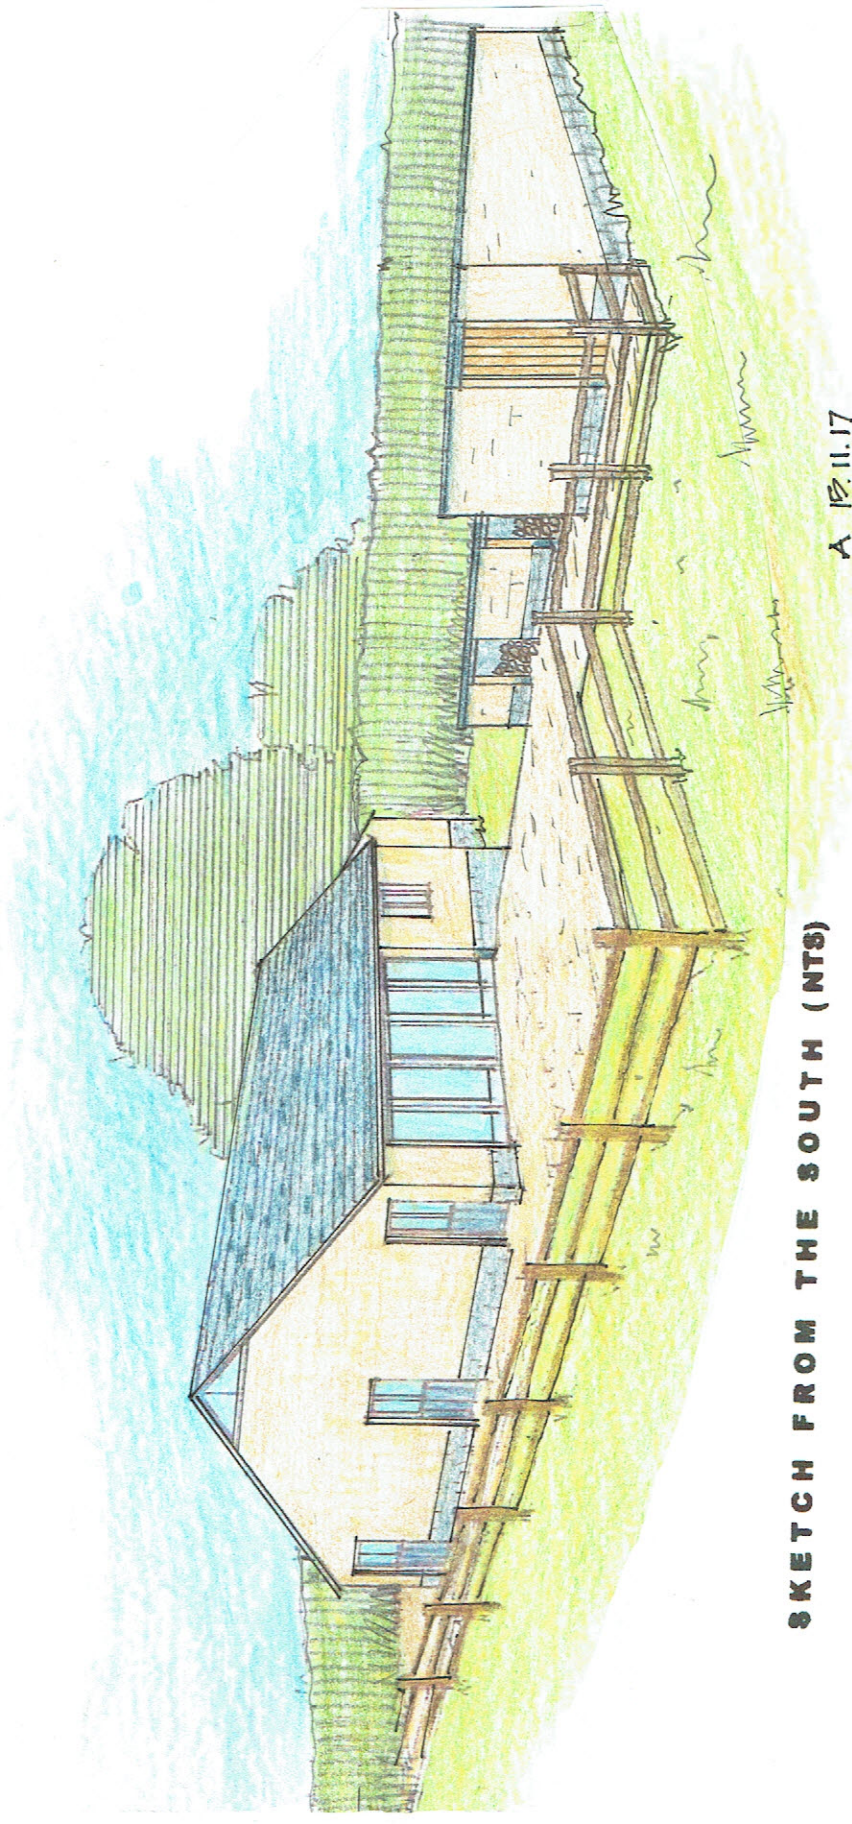

SKETCH FROM THE SOUTH (NTS)

A 12.11.17
 'RETAINED' STORES
 ADDED ON 'SKETCH

Client Carrle Tucker Nicholas D Price 45 North Bar Street Banbury OX16 0PH Tel 01295 262952	Project PROPOSED CONVERSION OF AGRICULTURAL OUTBUILDING TO A SINGLE DWELLING ON LAND TO THE EAST OF 5 THE COLONY COLONY ROAD SIBFORD GOWER	Drawing PROPOSED PLANS SECTION A - A
		Scale 1:100
		Date September 2017
		Drawing No 5347.02 A