

LEGEND

- movement joint
- 3.6N/mm² blockwork
- 7.3N/mm² blockwork
- 10.0N/mm² blockwork
- 75mm O.A. metal stud partition (50mm studs with 25mm glass mineral wool between studs)
- 75mm/100mm O.A. timber stud partition (50mm/75mm studs)
- 125mm stud diaphragm wall (75mm studs)

For Lintel information refer to Birtley's Lintel Schedule

Fibre Optics Legend:
All to be installed to service providers recommendations.

Customer Splicing Unit (Externally mounted)

Fibre Comms Box including CSP, ONT, BBU, Home wiring interface & Router

SDW

- b balanced fire boiler, wall mounted
- f fridge/recess position
- oven position
- hob position
- wm washing machine position
- dw dishwasher position

FD 30

sd

hd

hd

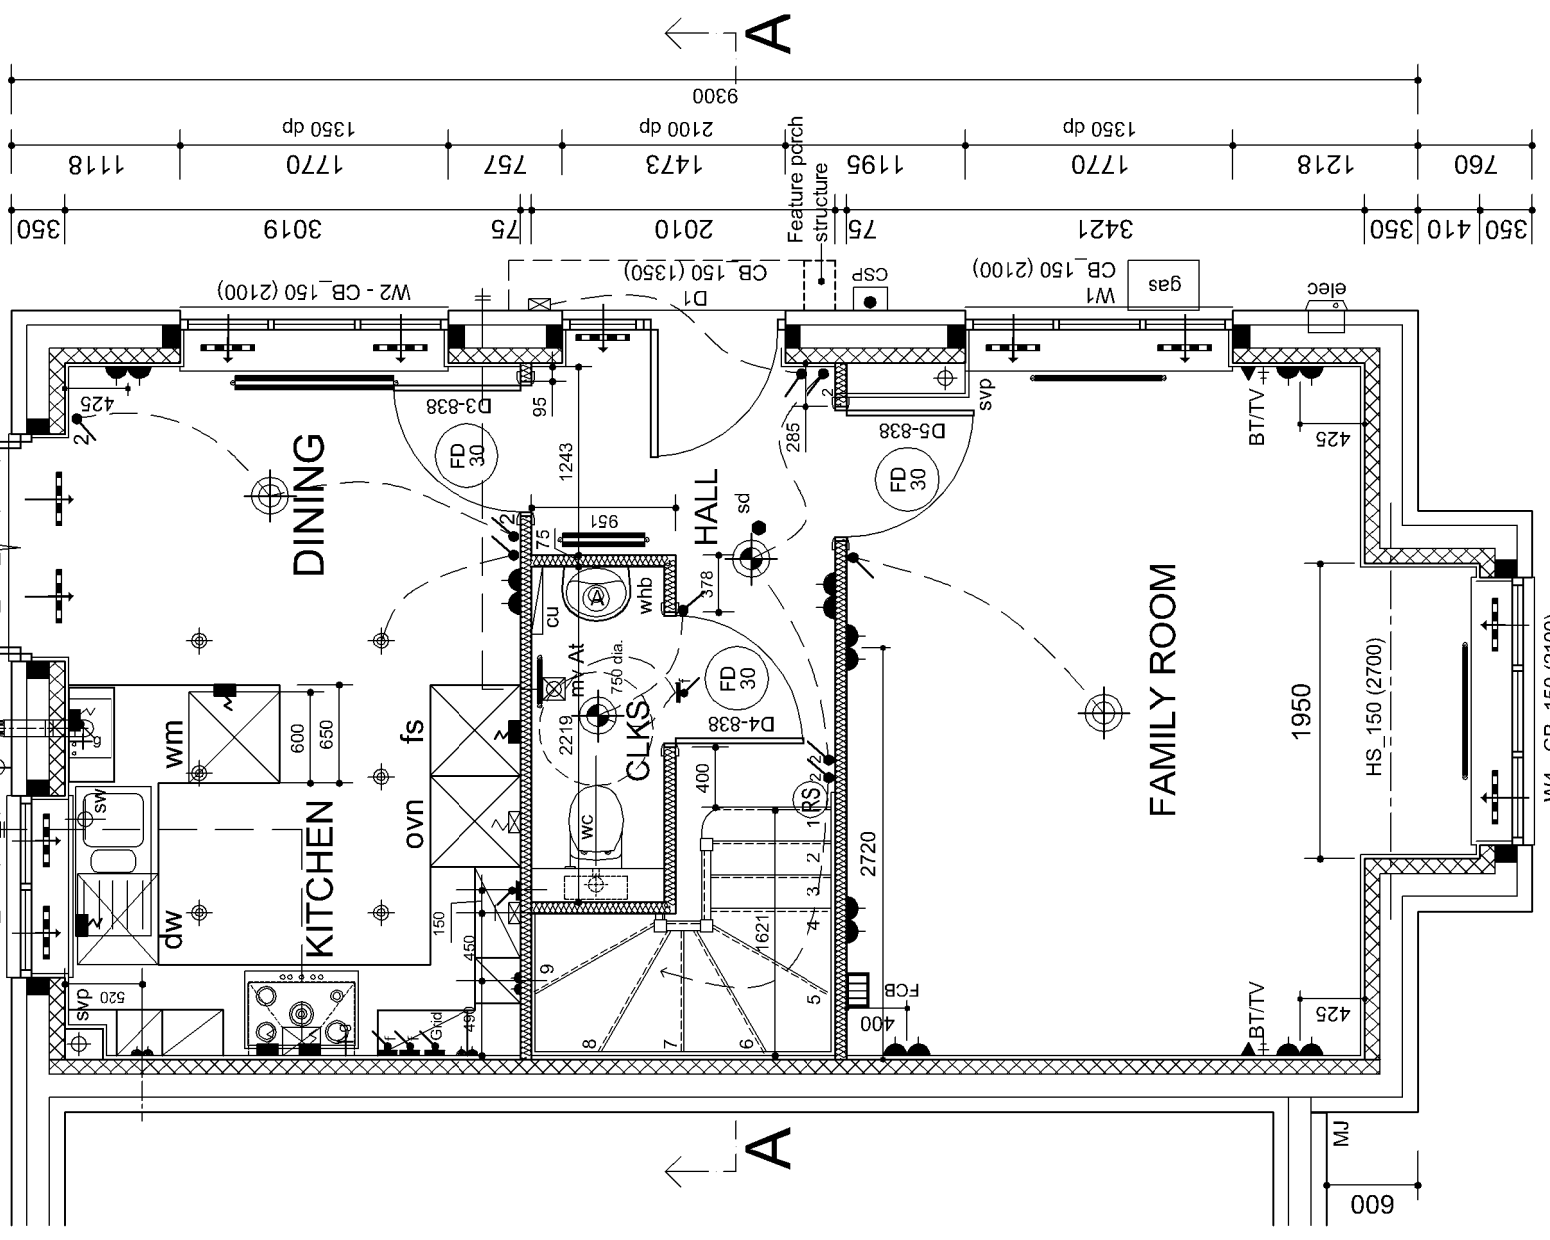


GROUND FLOOR PLAN

B 06.12.16 AH - Landmark planning version for plot 290 renamed as C344CTVT1 and extracted from previous working drawing for type C344CT. Changes include change of window W1, W2 & W4 sizes including feature bay to GF family room. Feature GRP entrance canopy. Facade changed to rendered finish. Eaves style changed. Side panel added to entrance door and position adjusted. Rear wall alignment with adjacent plot 291 now flush. SVP position adjusted to clear window W1. Heating layout changed to suit new bay.

A 09.11.16 AH/GJL - Drawing taken from Buckingham Phase 2, Rev. C. Amendments made to match planning drawings: legend updated; fibre optic equipment added to layout and legend; mv specs shown or corrected; lintel codes added; kitchen layout updated to Moores design; fire door added to cloaks.

SITE/DRAWING REF:	REV: B
Upper Heyford Phase B6	
DRAWING TITLE:	
C344CTVT1	
Services And Structure	
Ground Floor	

**PLOTS:
As - 290
Handed - None**

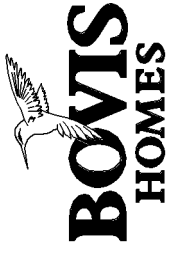

Do not scale from this drawing. Use written dimensions only. Any discrepancy or suggested modification is to be reported to Bovis Homes Ltd. This drawing is the copyright of Bovis Homes Ltd.