



Subject to Statutory Approvals.


All dimensions to be checked on site prior to commencement of work.

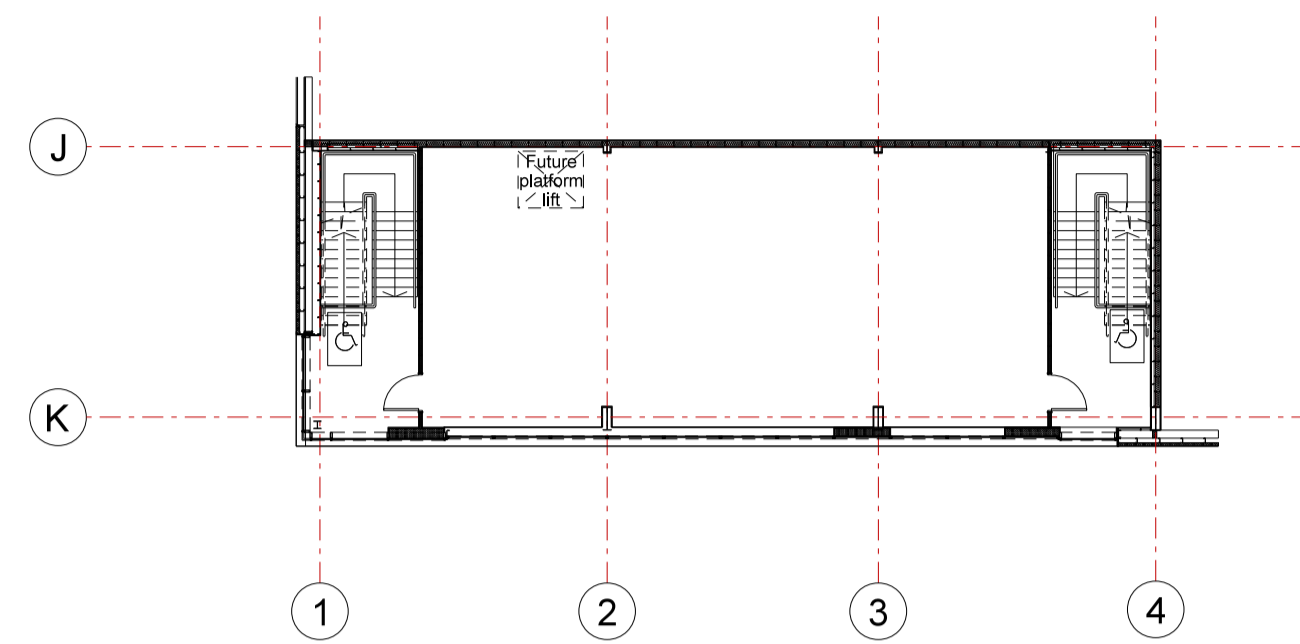

01 First Floor Plan
2008 Unit B

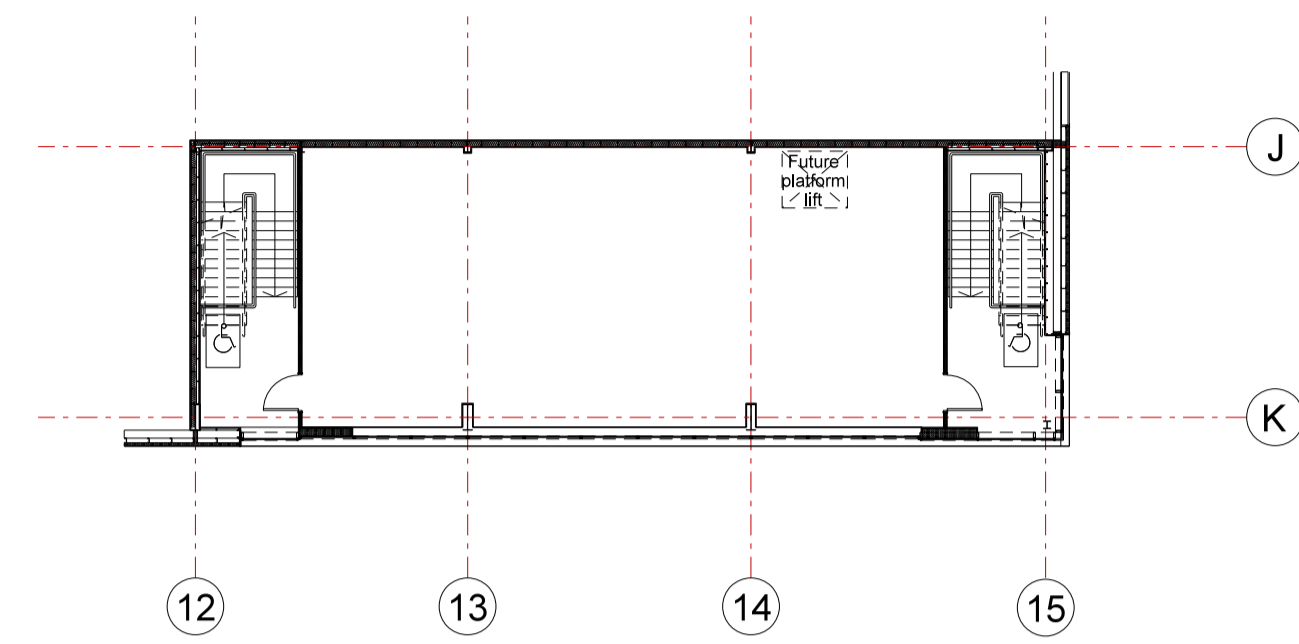

02 First Floor Plan
2008 Unit C

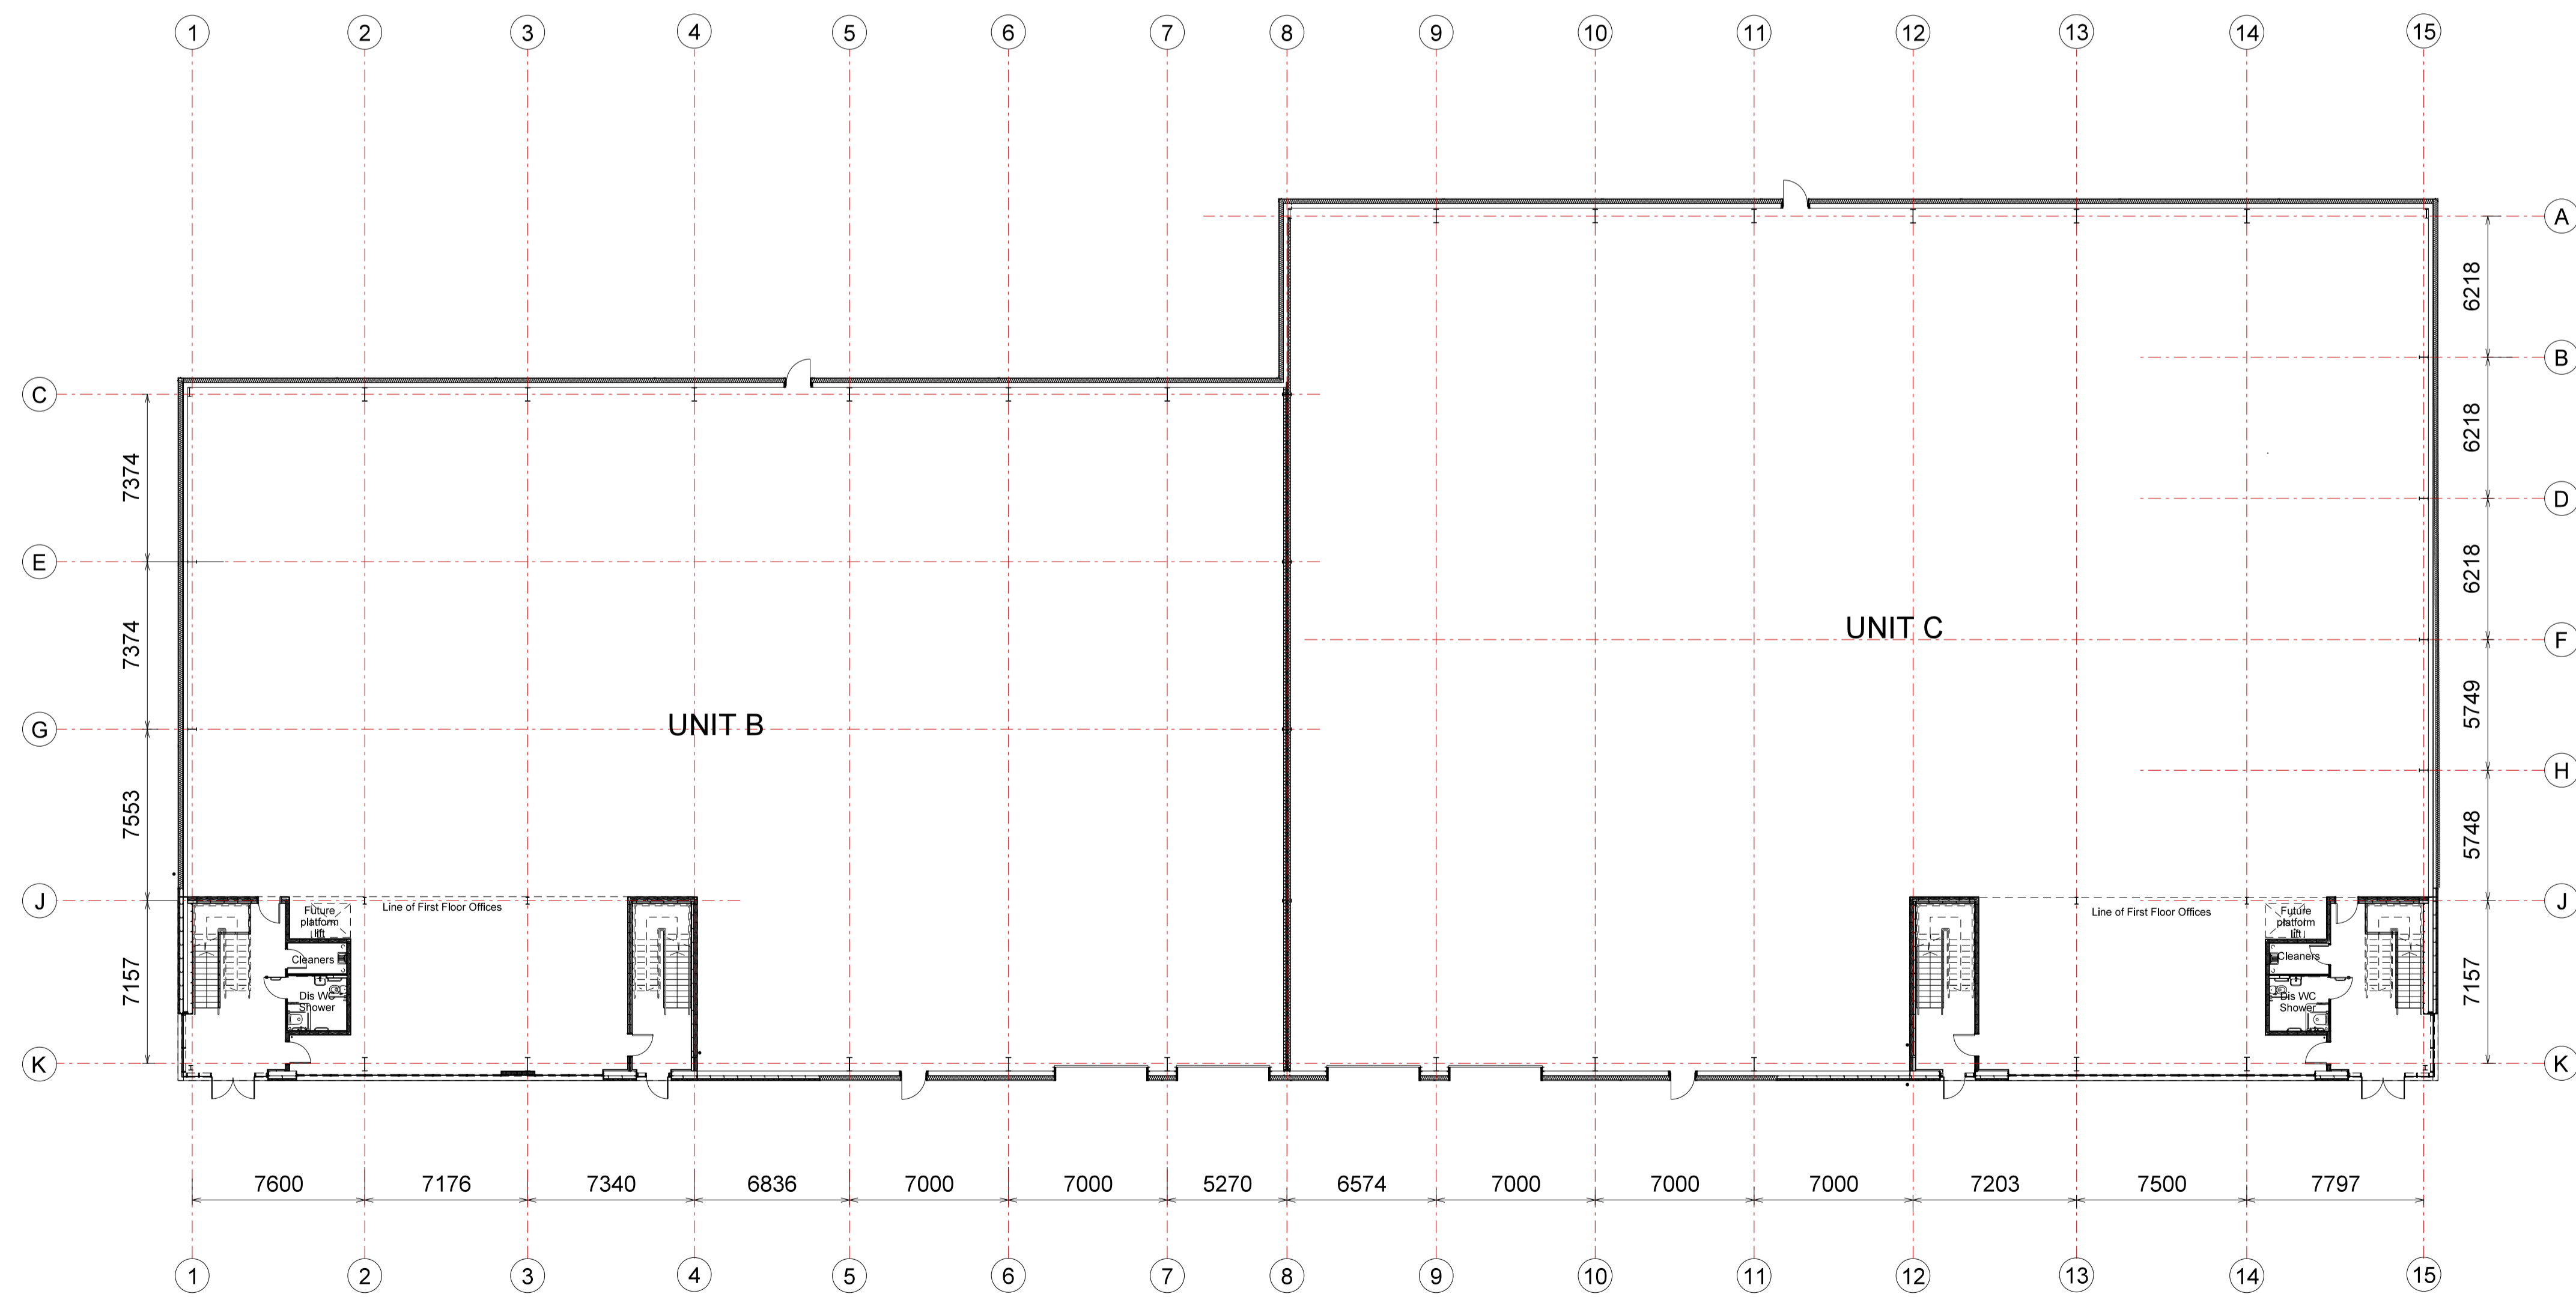

03 Ground Floor Plan
2008 Unit B & Unit C

Rev	Description	Chkd	Date
A	Unit B footprint amended through design development	RC	01.12.17

Peer House
8 -14 Verulam Street
London WC1X 8LZ

tel +44(0)20 7400 2120

enquiries@cornisharchitects.com
www.cornisharchitects.com

cornisharchitects

Project
**LINK 9 - SKIMMINGDISH LANE
BICESTER
PLOT 2**

Org Title
**Floor Plans - Unit B & C
Zone 02**

Status
PLANNING

0 10 m

Scale 1:200 @ A1 Date 09/08/2017

Org No 17007 / TP / 2008 Rev A