



**NOTE:**

Terrace to be located between trusses  
- outline of trusses behind shown dotted

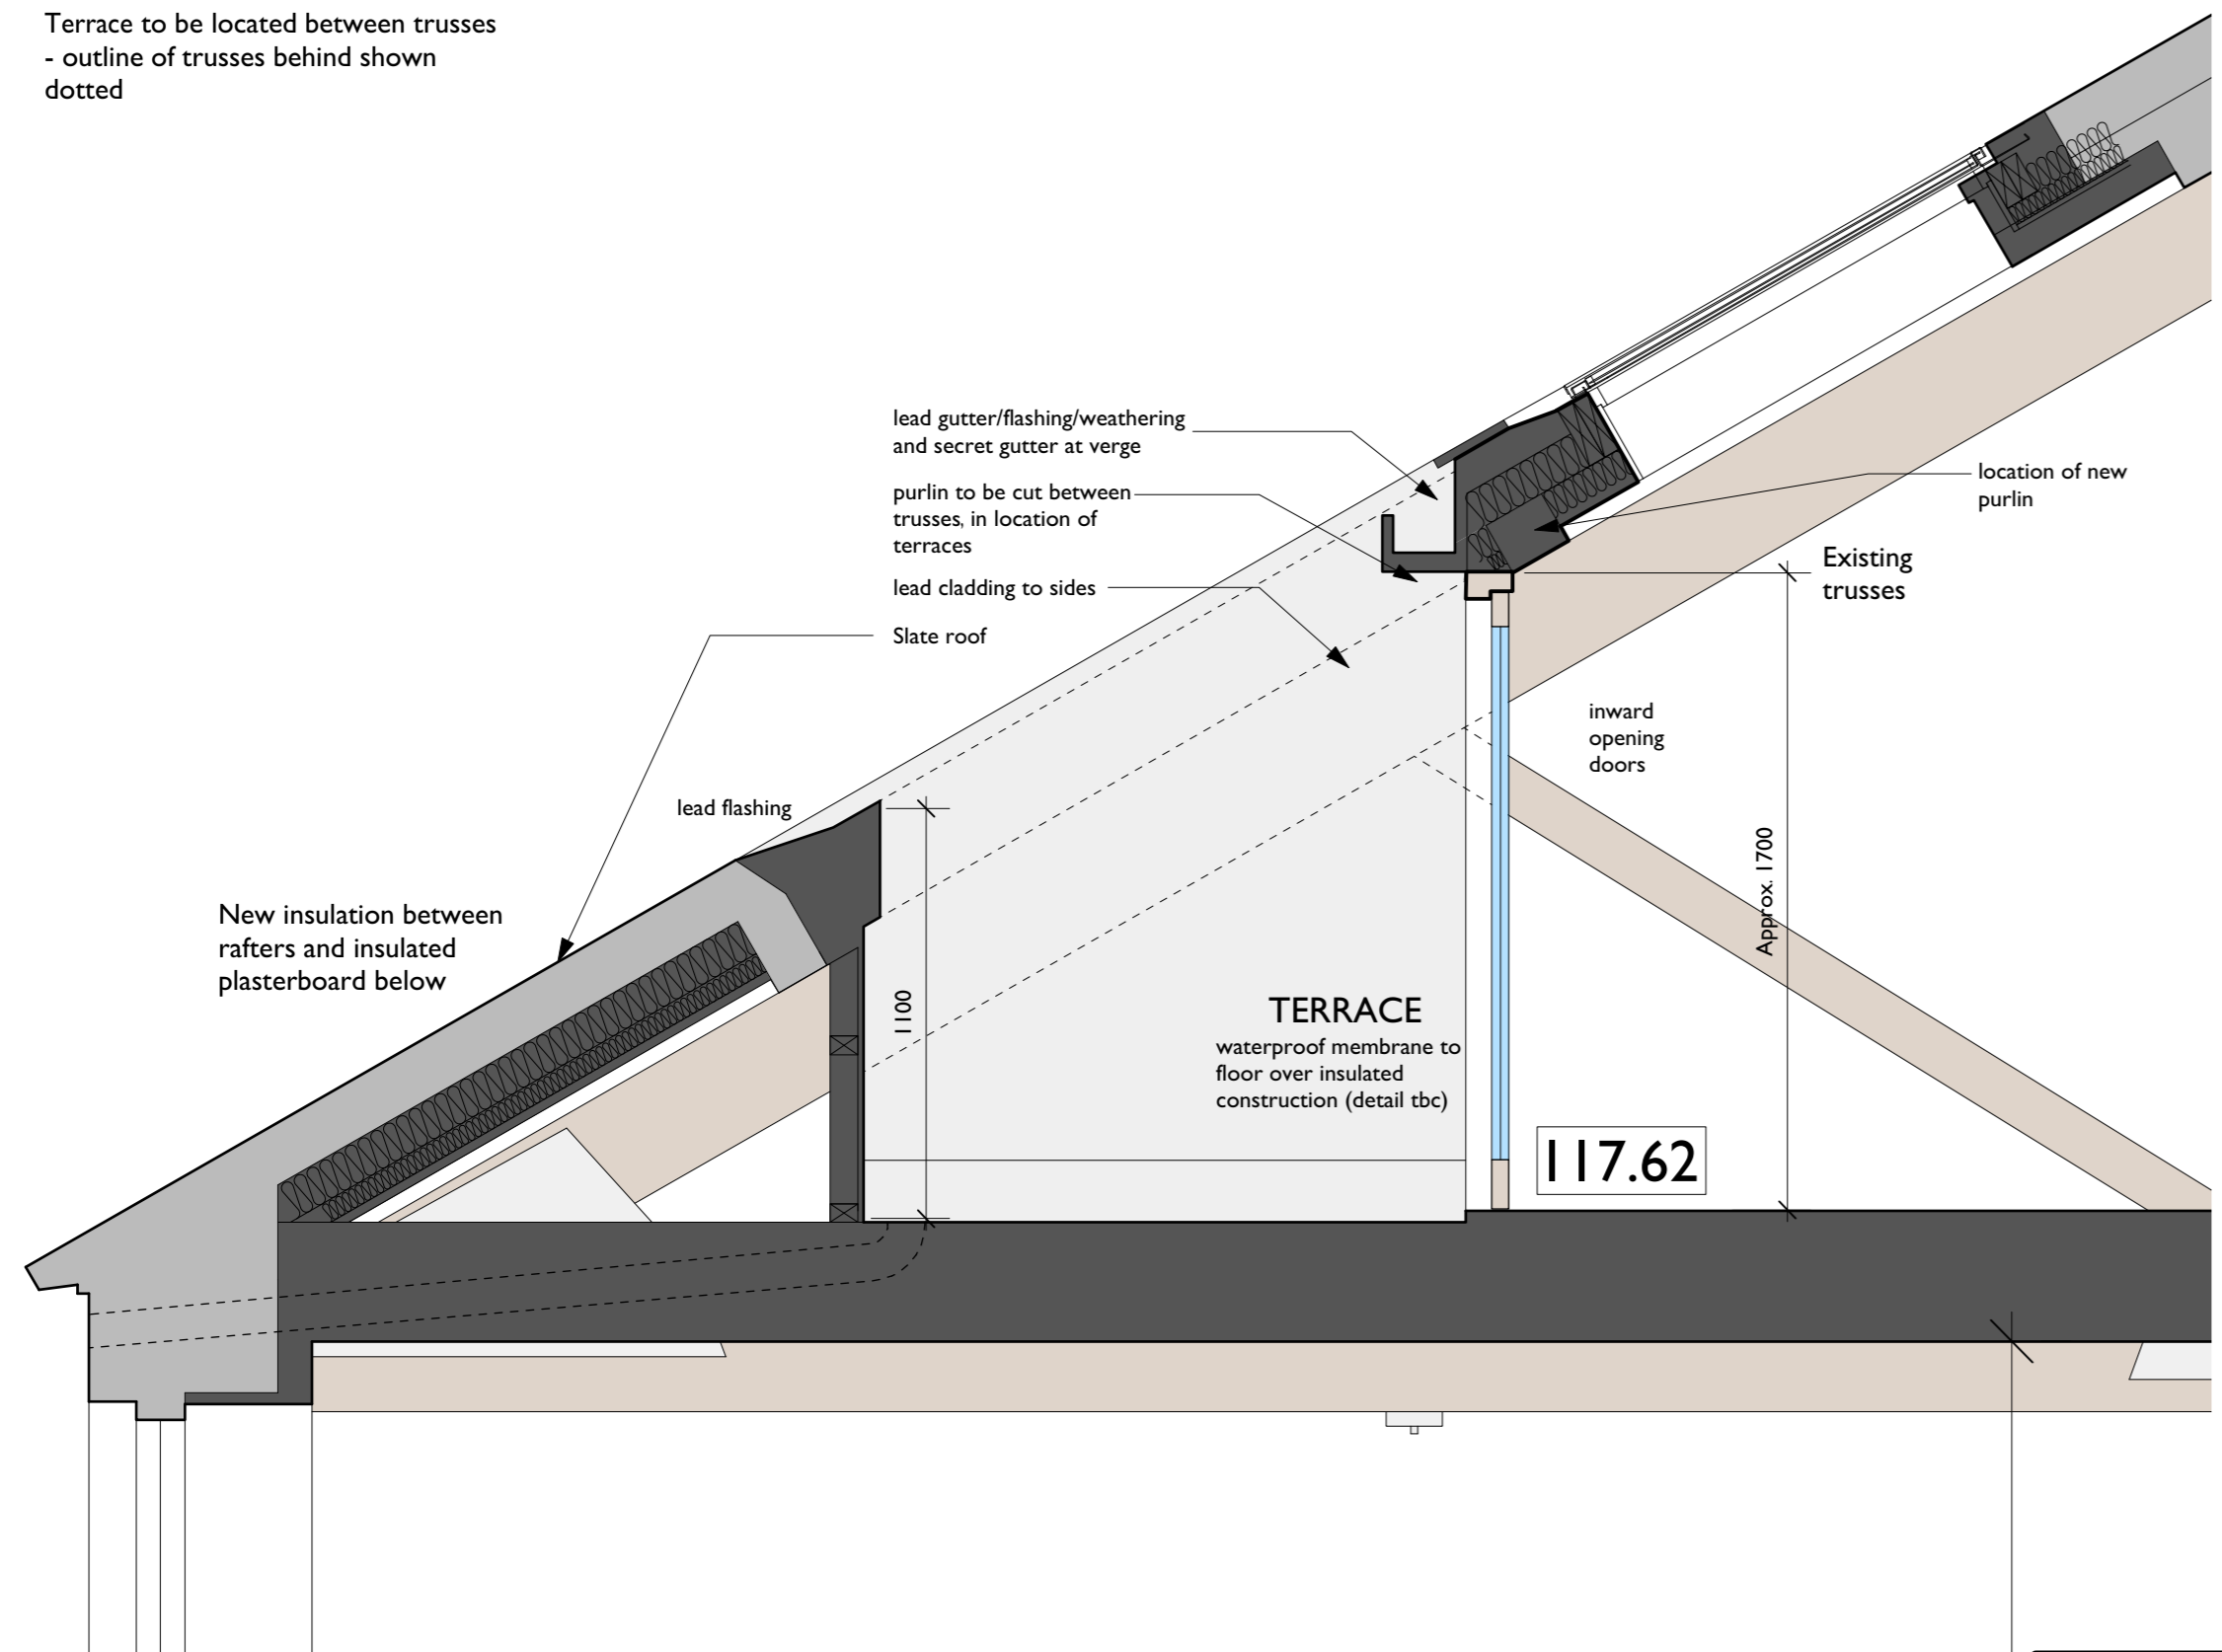

Title	Scale	Detail
Typical Section Through Terrace to Centre of Building - Rear Elevation	1 : 20	08

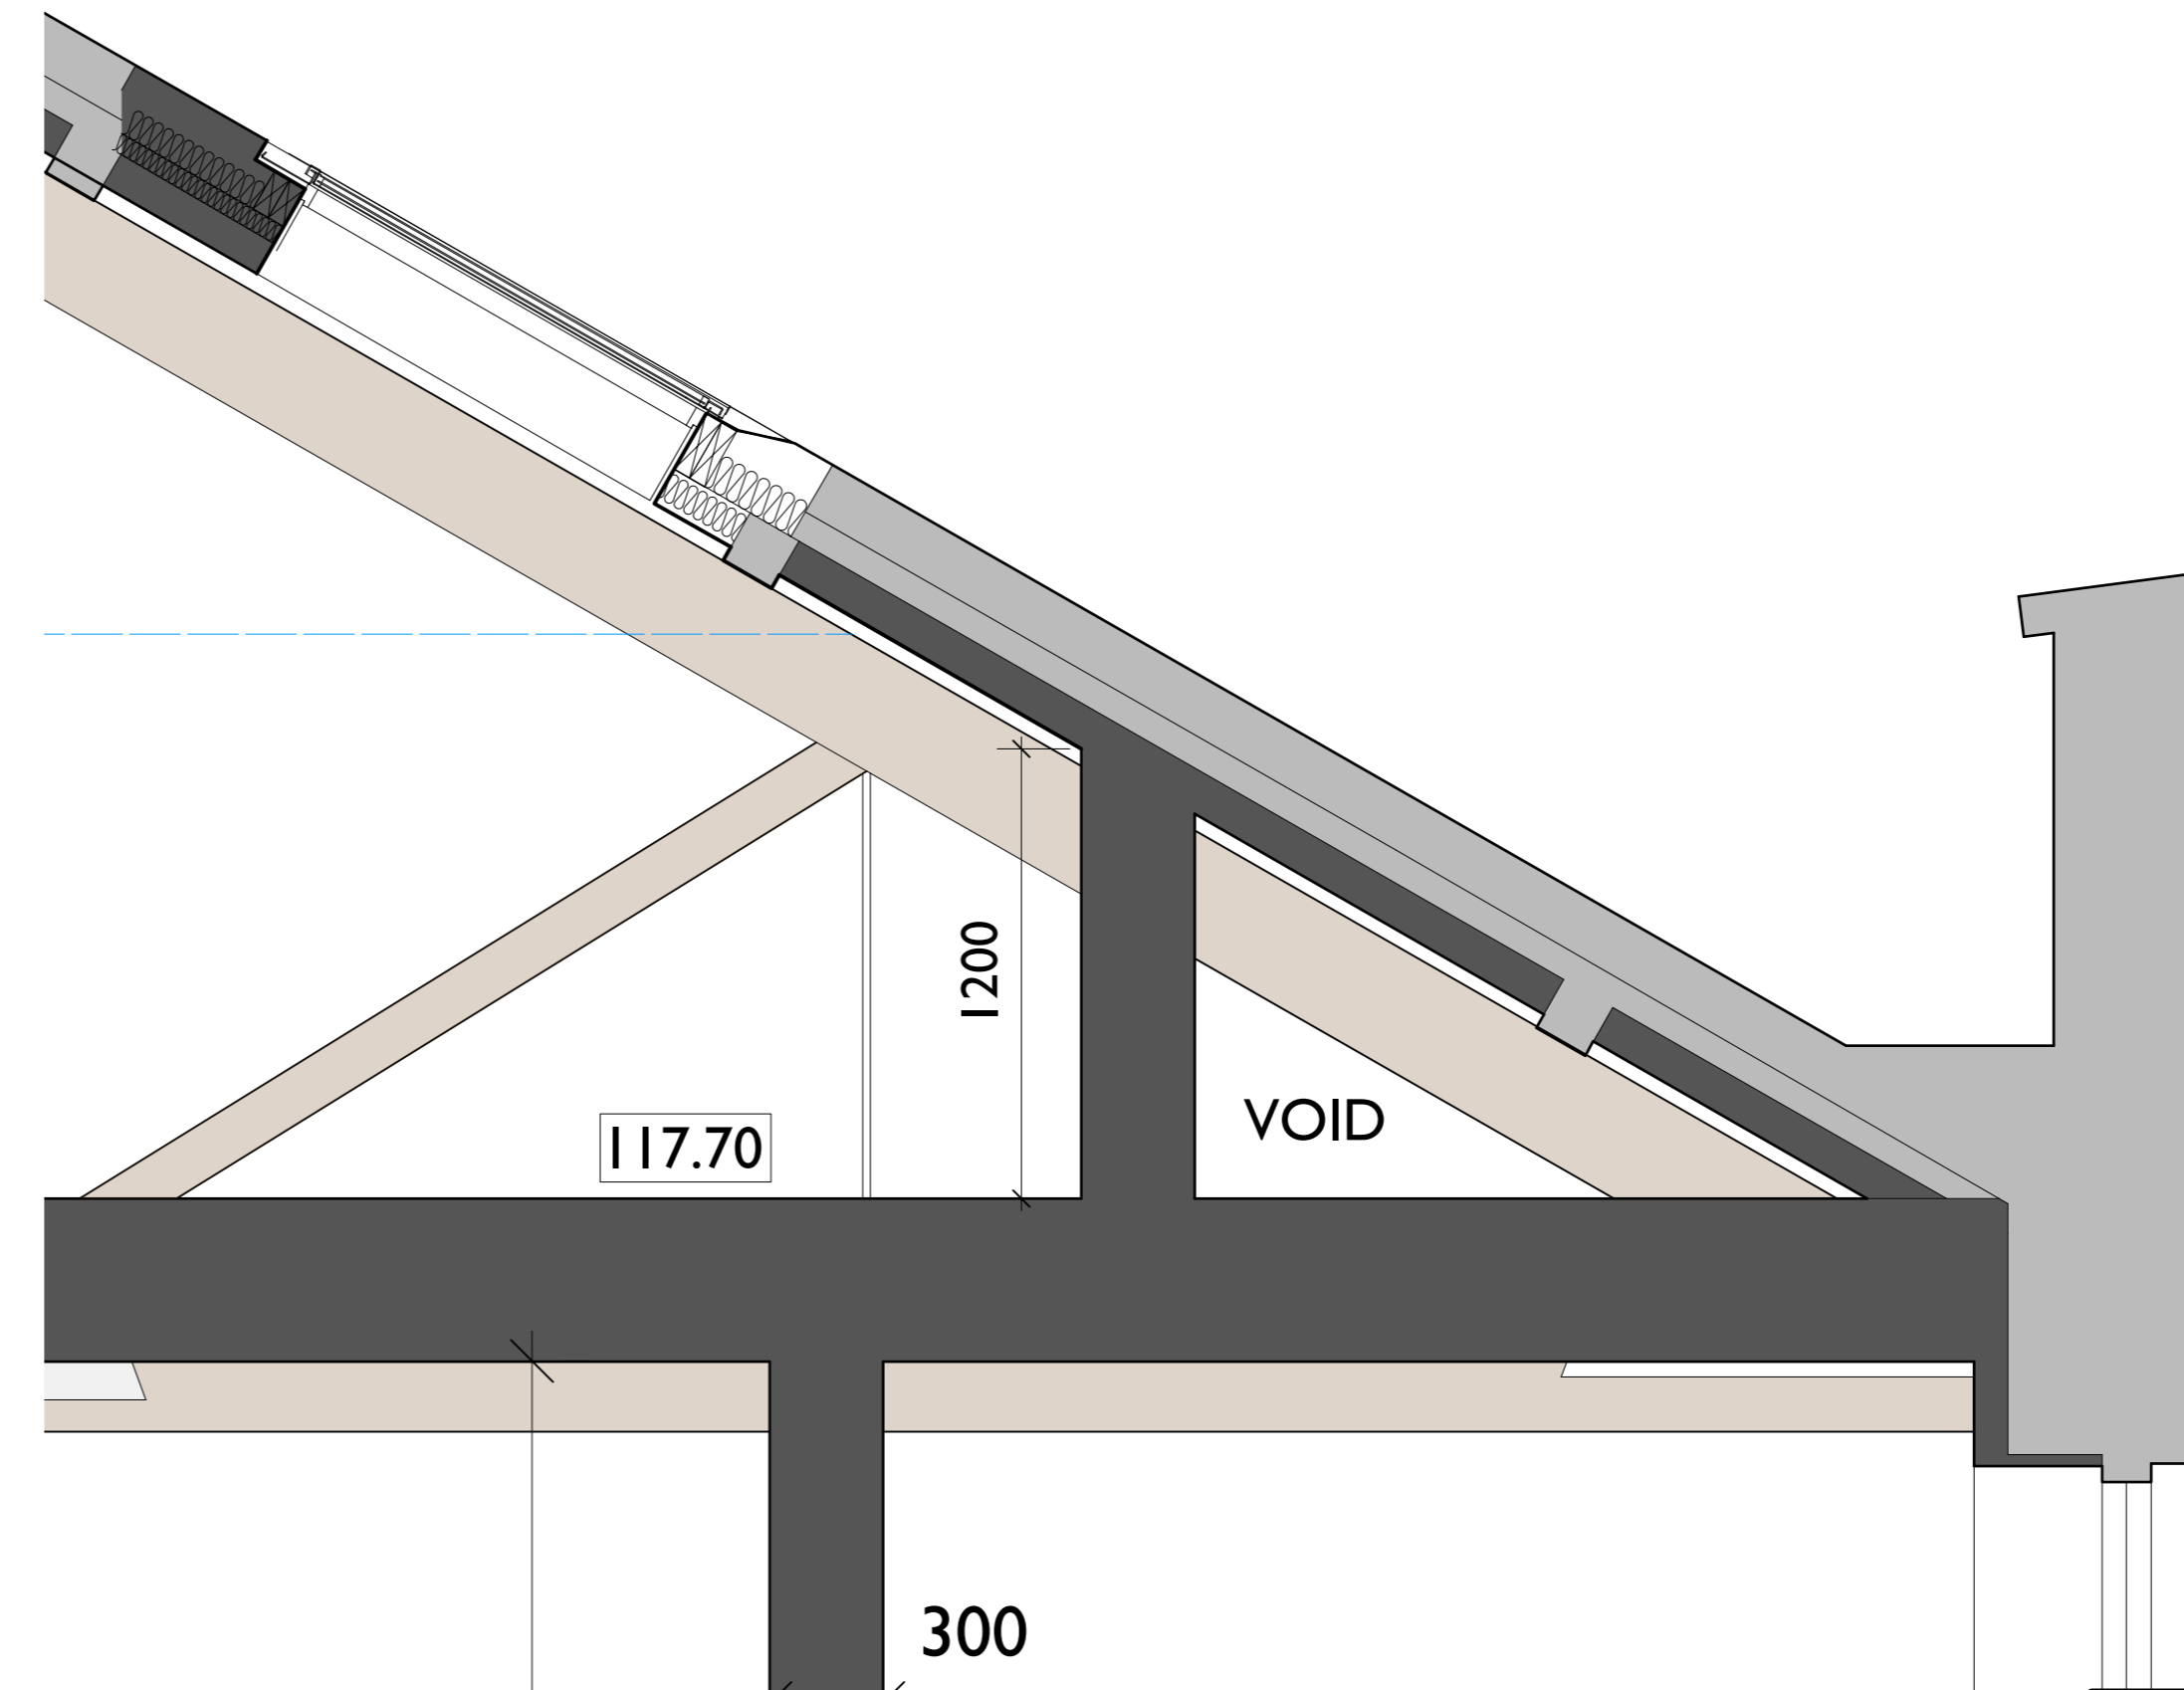

Title	Scale	Detail
Typical Section Through Roof Light to Centre of Building - Front Elevation	1 : 20	09

DO NOT SCALE THIS DRAWING USE DIMENSIONS ONLY  
VERIFY ALL DIMENSIONS ON SITE BEFORE COMMENCING ANY WORK OR SHOP DRAWINGS  
INFORM THE ARCHITECT BEFORE ANY WORK STARTS IF THIS DRAWING EXCEEDS THE QUANTITIES IN ANY WAY

Revision	Date	Description
A	Dec 17	Rooflights and terraces amended

Title	Scale	Detail

Title	Scale	Detail

DRAWING ISSUE STATUS	REVISION N°	DATE	SIGNED
RISK ASSESSMENT UNDERTAKEN			
PLANNING APPLICATION N° 1			
PLANNING APPLICATION N° 2			
PLANNING CONSENT			
LISTED BLDG APPLICATION			
LISTED BLDG CONSENT			
DAC APPROVAL			
BLDG CONTROL APPLICATION			
BLDG CONTROL APPROVAL			
TENDER DOCUMENT			
CONTRACT DOCUMENT			

CLIENT Morrison Developments	 <b>Acanthus Clews</b> <i>architects</i>
PROJECT The Old Malt House Banbury	
TITLE Proposed Detail Sheet 3 As Proposed	
SCALE 1:50 @ A1	
DATE Oct 2017	DRAWN Interlock Surveys / CJW
JOB N° 17_057	DRAWING N° 212A
Acanthus House 57 Hightown Road Banbury • Oxfordshire OX16 9BE Tel: 01295 702600 Fax: 01295 702601 architects@acanthusclews.co.uk www.acanthusclews.co.uk	