



NOTE:
Terraces to be located between trusses - outline of trusses behind shown dotted

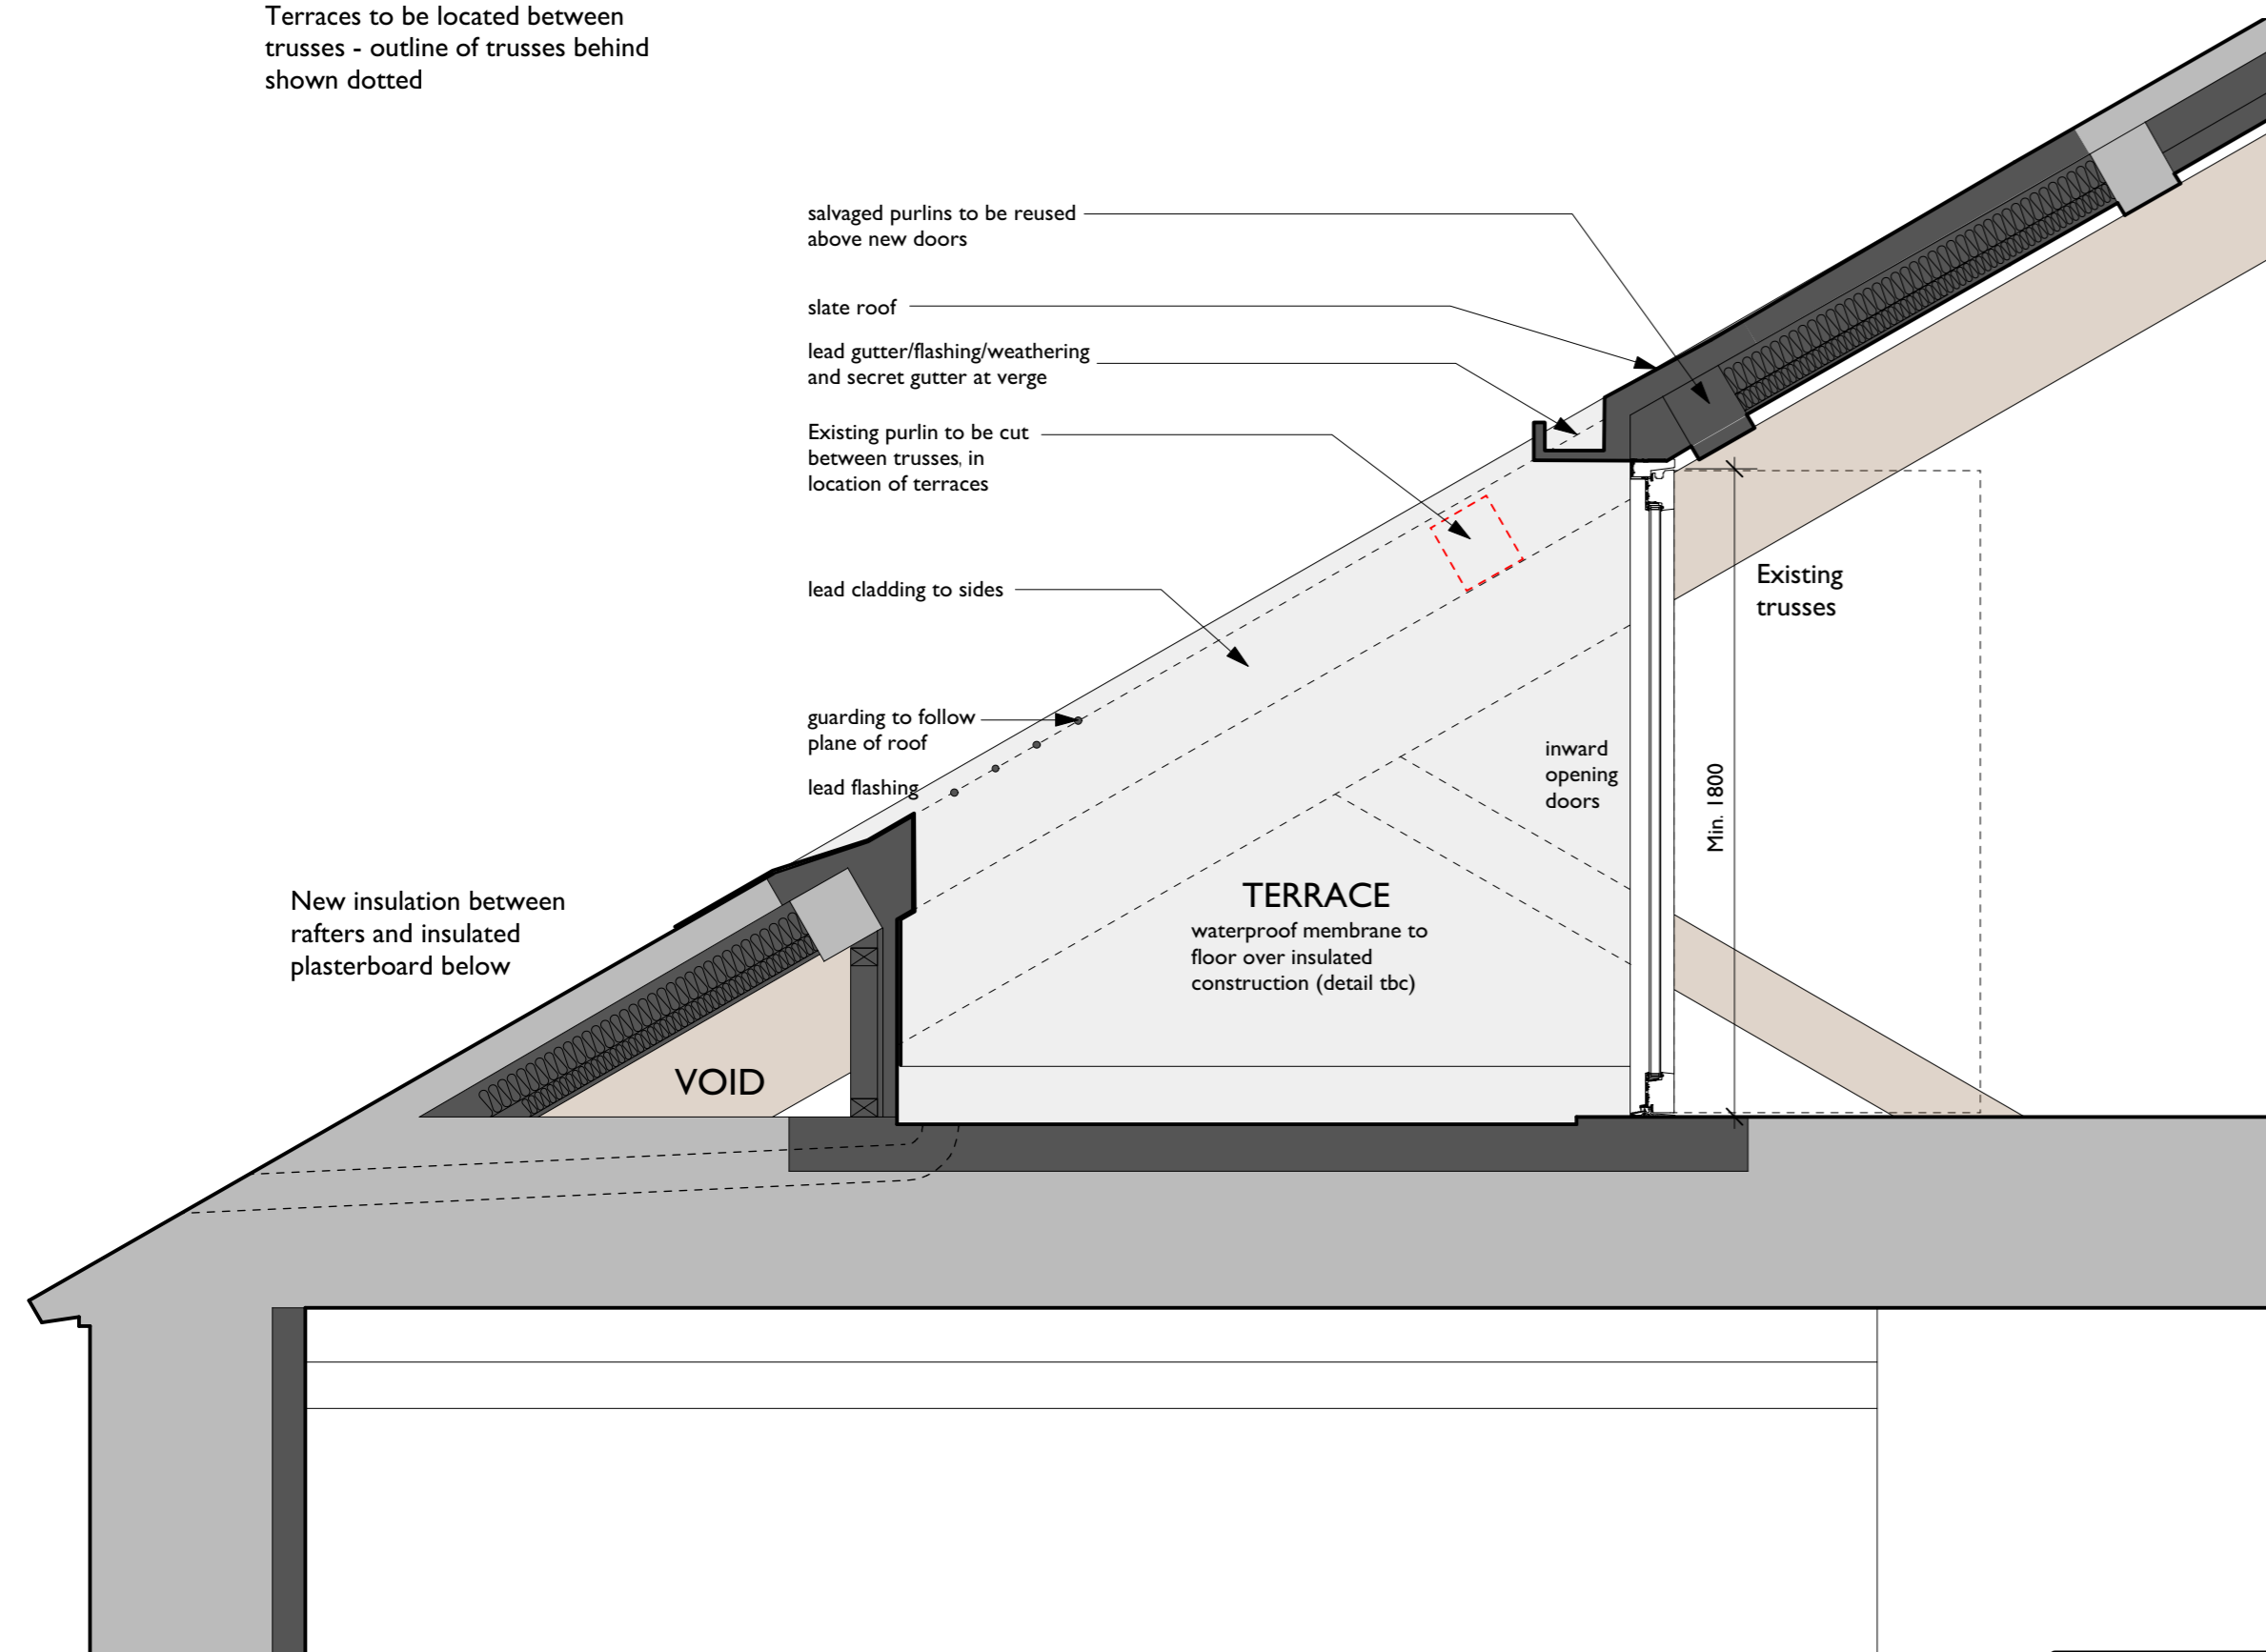


Title Typical Section Through Terrace to West End of Building - Rear Elevation - PREFERRED OPTION
Scale 1 : 20
Detail 09

NOTE:
Terraces to be located between trusses - outline of trusses behind shown dotted

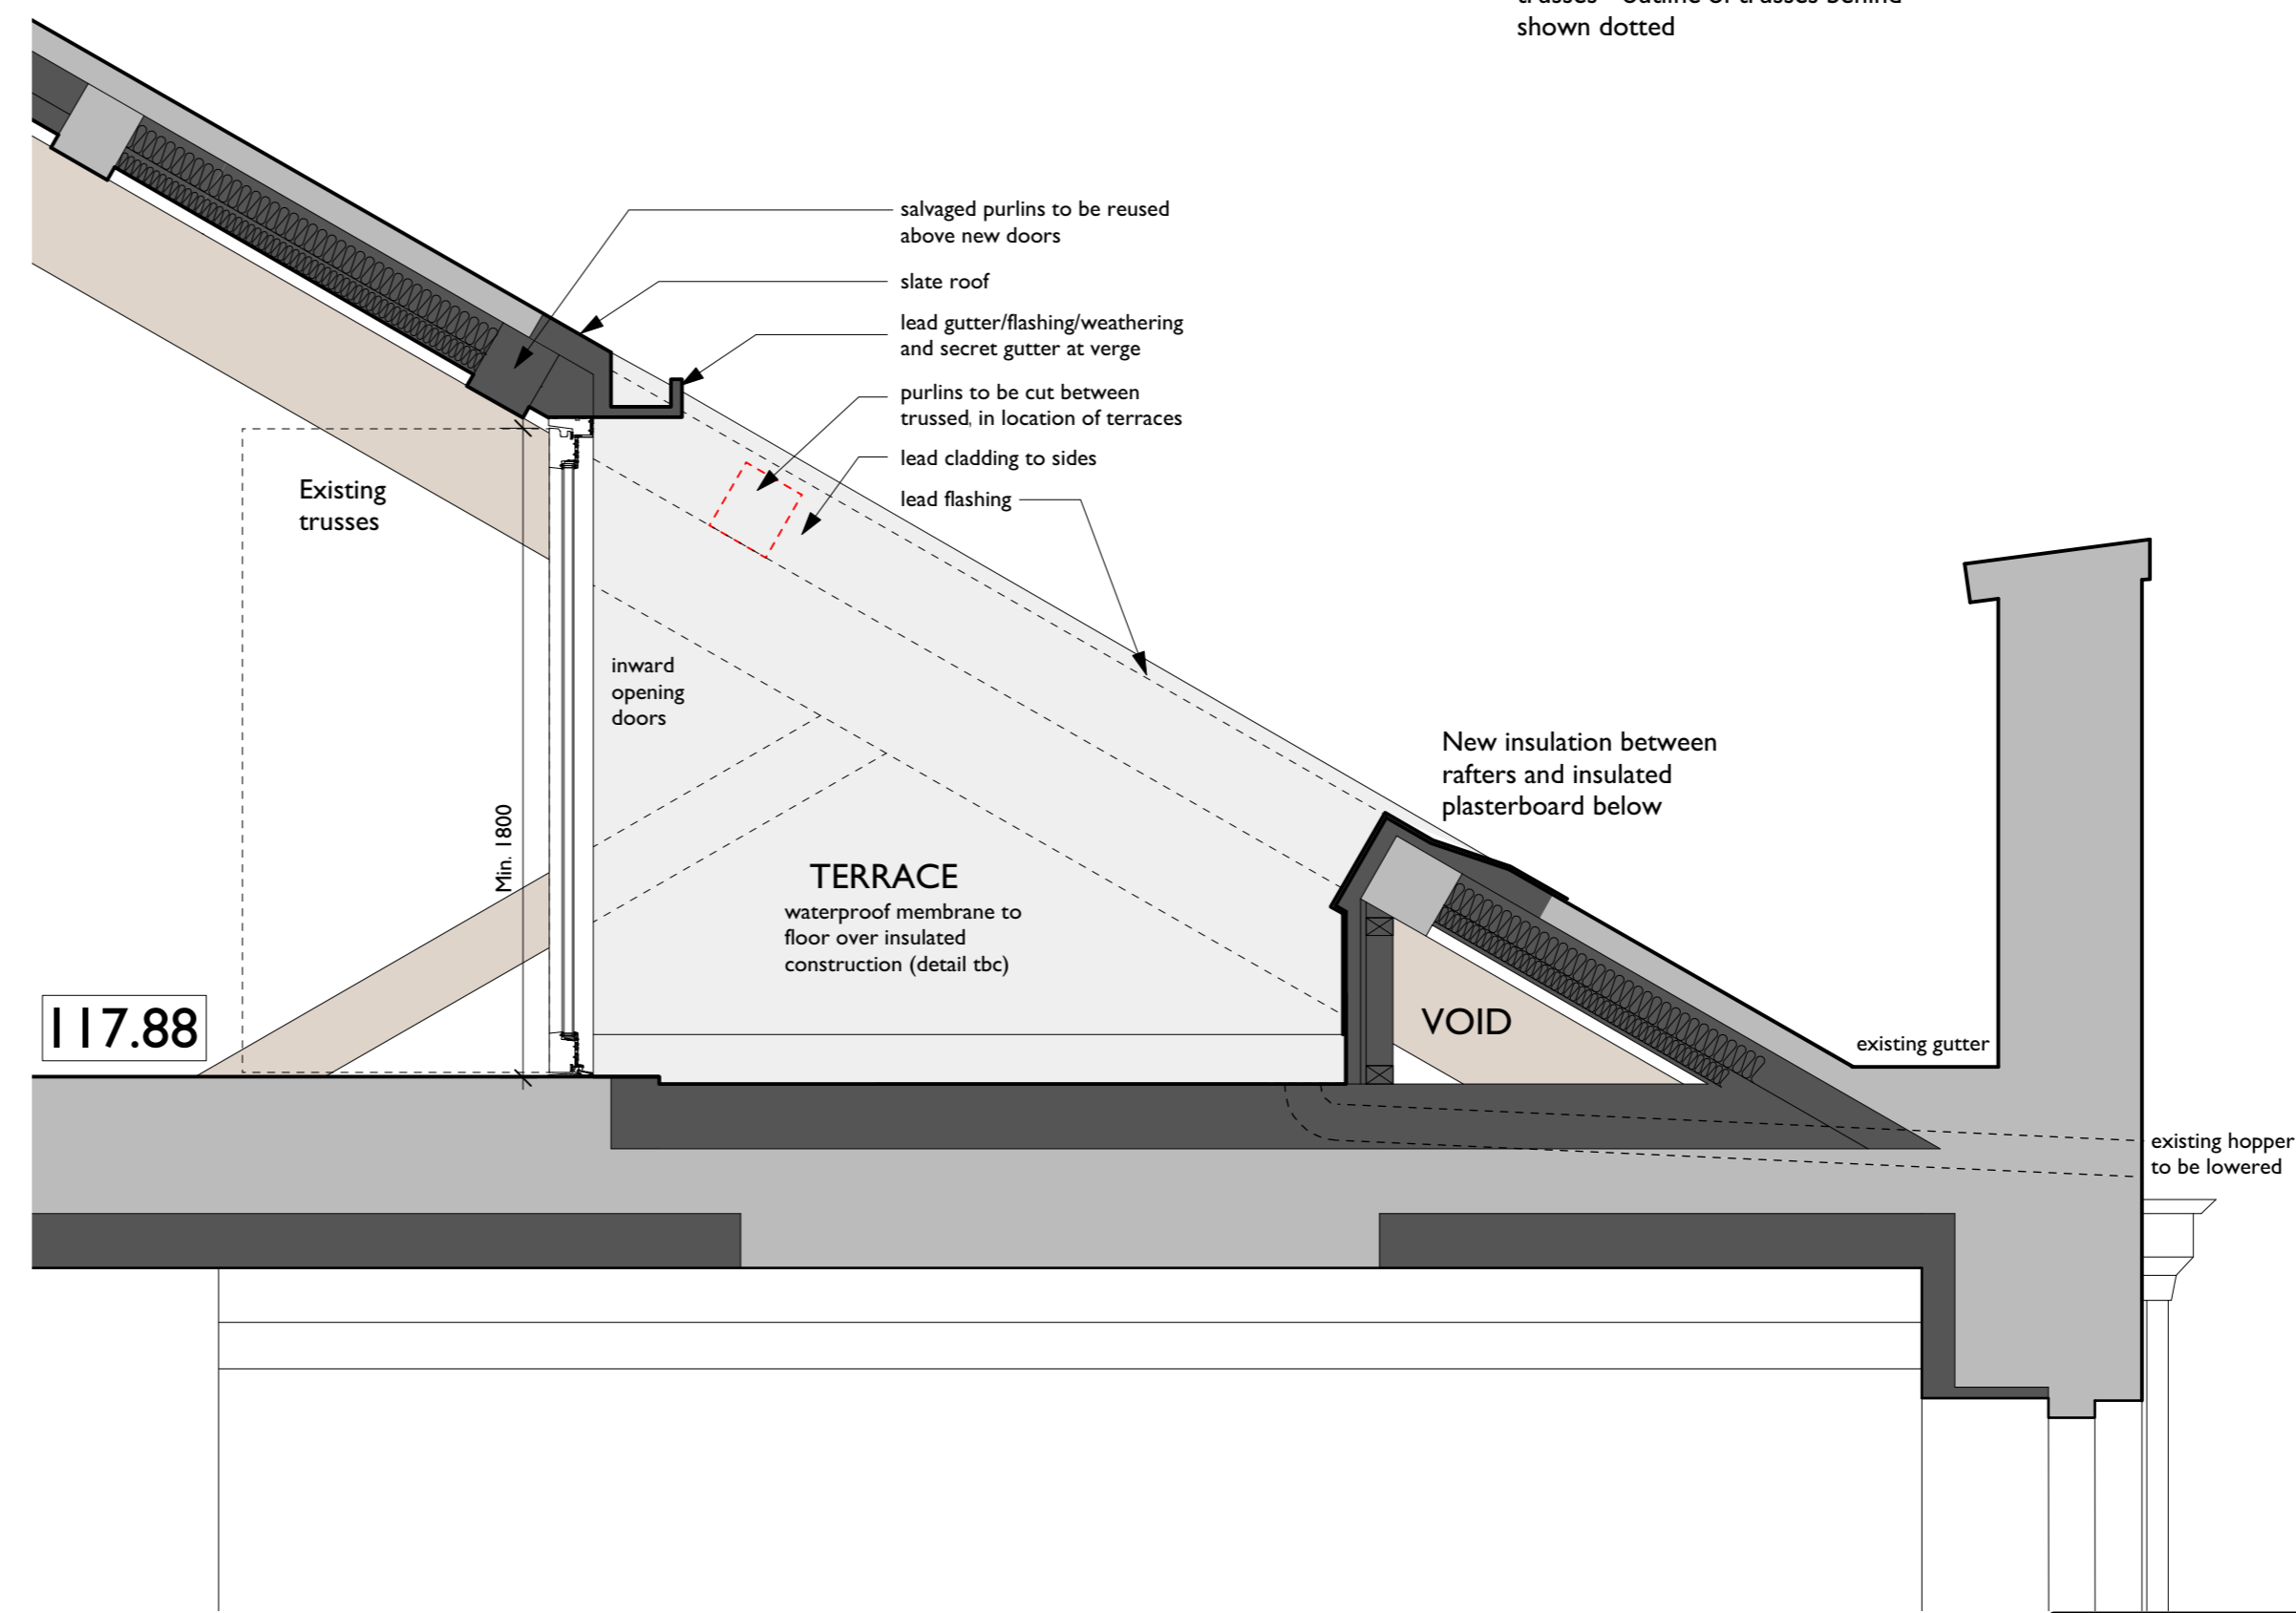

Title Typical Section Through Terrace to West End of Building - Front Elevation - PREFERRED OPTION
Scale 1 : 20
Detail 10

NOTE:
Terraces to be located between trusses - outline of trusses behind shown dotted

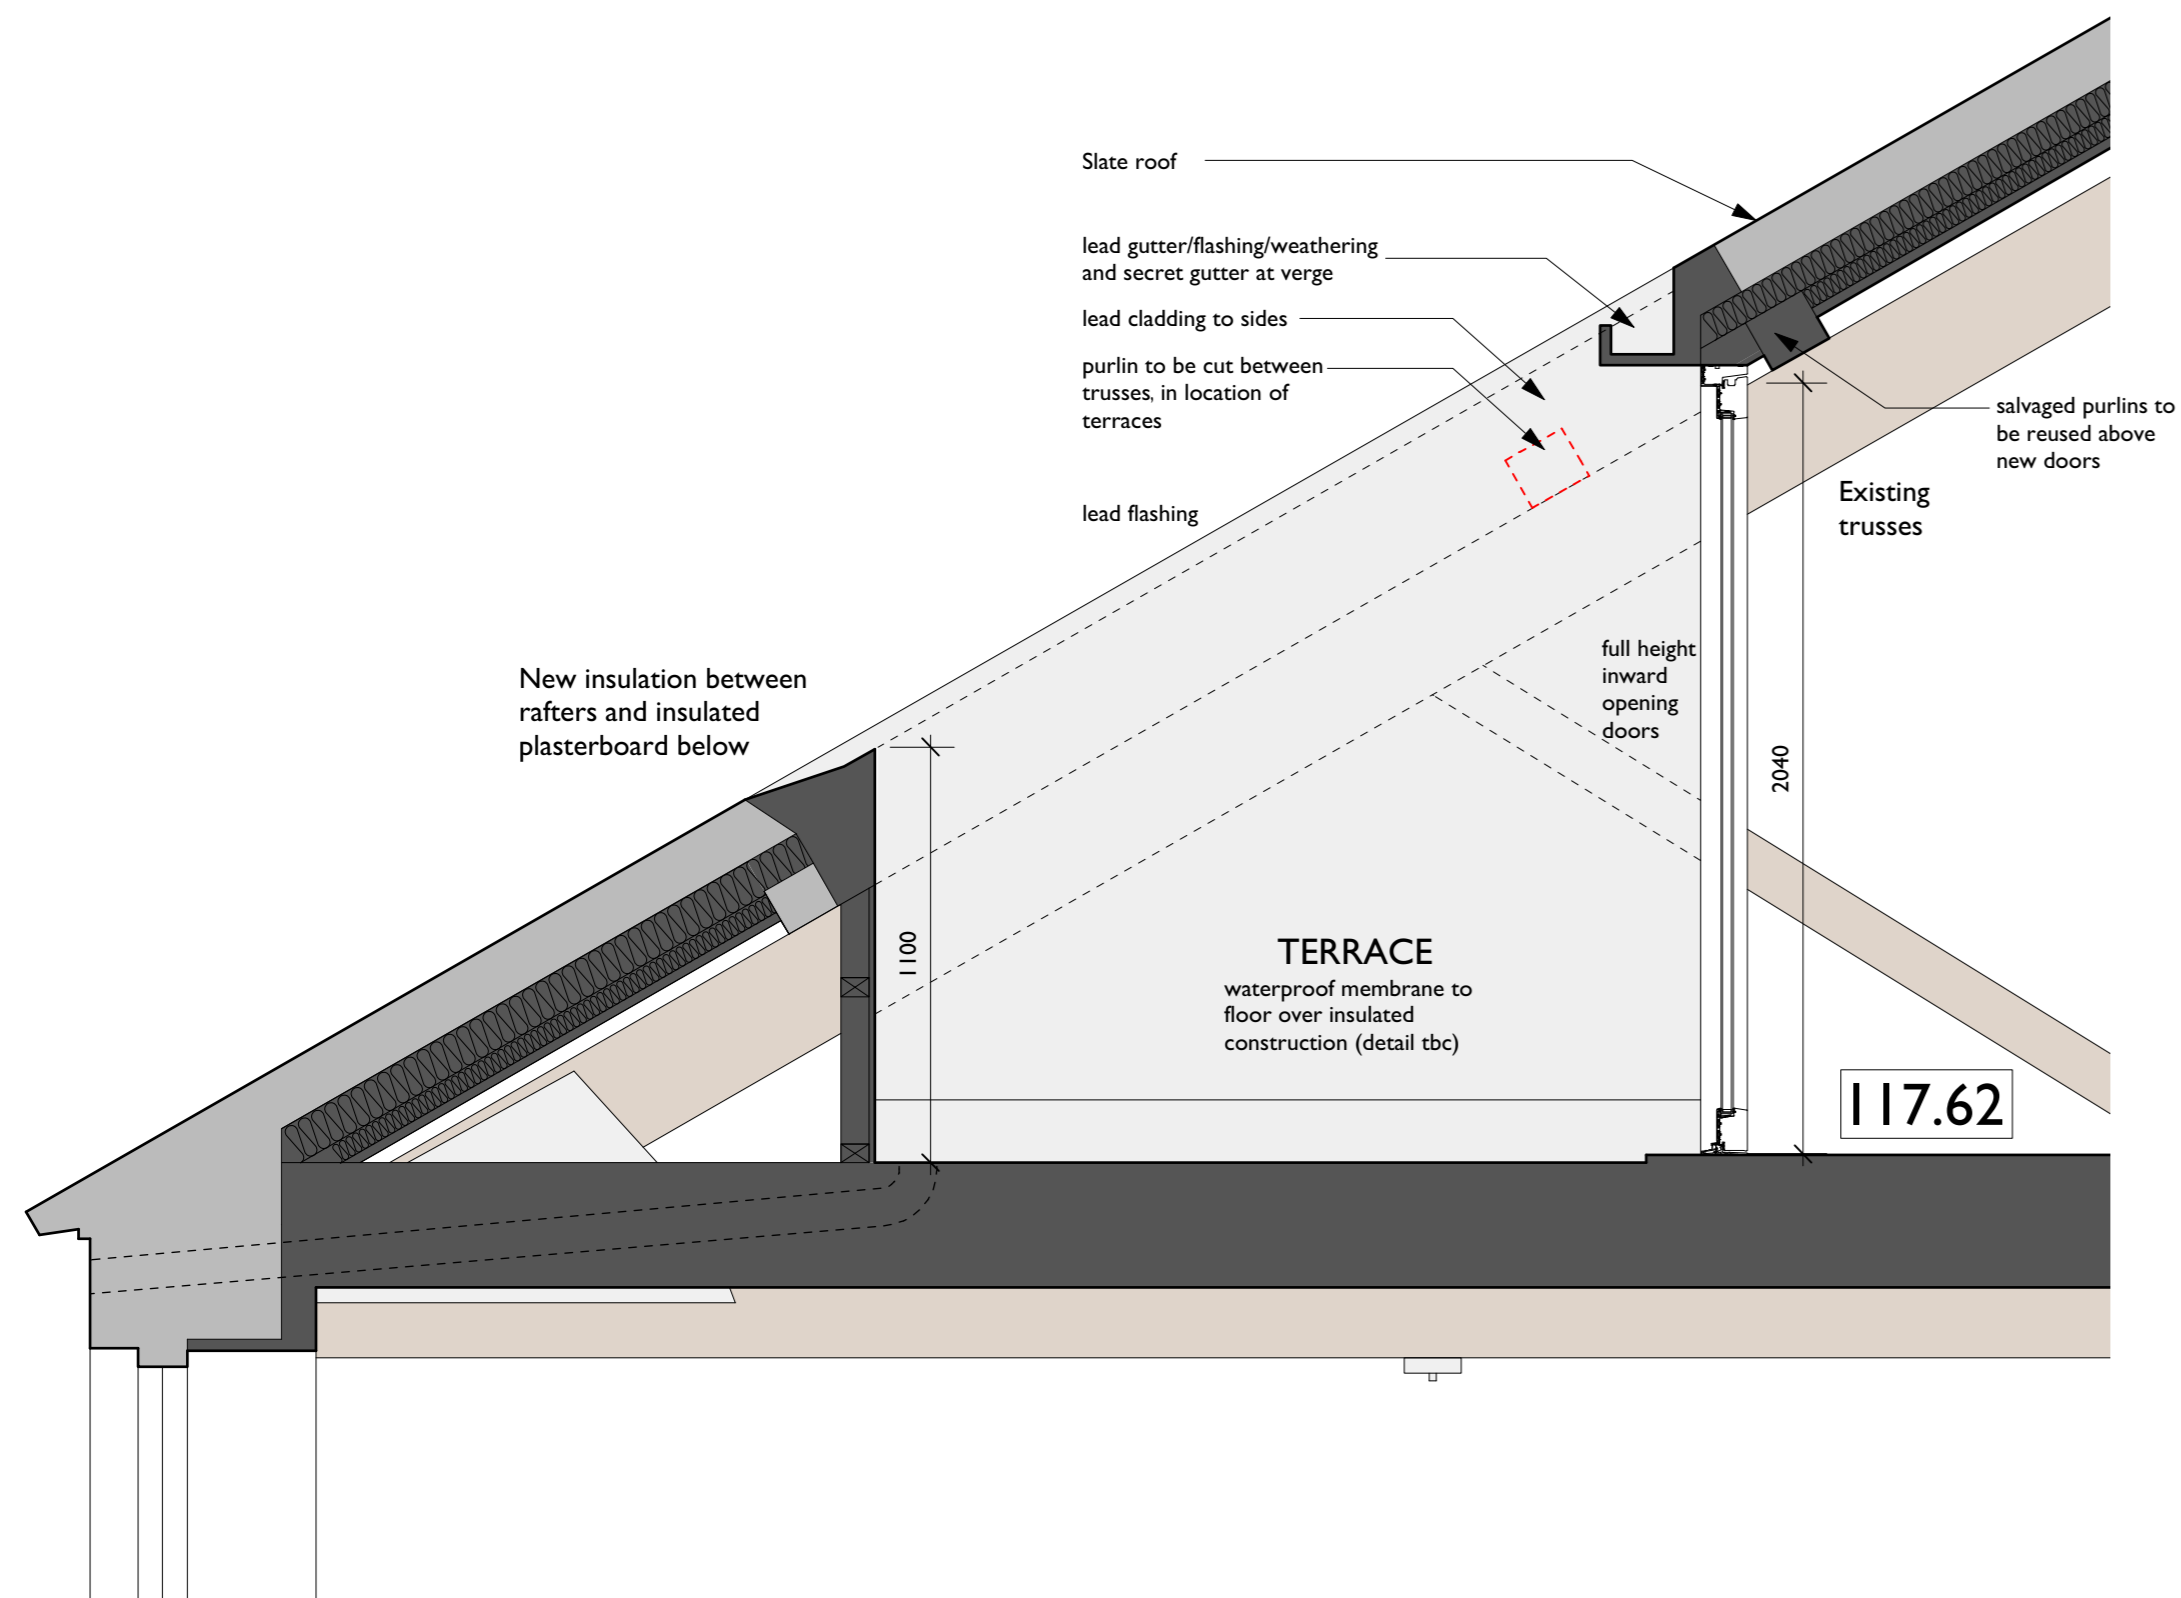

Title Typical Section Through Terrace to East End of Building - Rear Elevation - PREFERRED OPTION
Scale 1 : 20
Detail 11

DO NOT SCALE THIS DRAWING USE DIMENSIONS ONLY
VERIFY ALL DIMENSIONS ON SITE BEFORE COMMENCING ANY WORK OR SHOP DRAWINGS
INFORM THE ARCHITECT BEFORE ANY WORK STARTS IF THIS DRAWING EXCEEDS THE QUANTITIES IN ANY WAY

Revision Date

DRAWING ISSUE STATUS	REVISION N°	DATE	SIGNED
RISK ASSESSMENT UNDERTAKEN			
PLANNING APPLICATION N° 1			
PLANNING APPLICATION N° 2			
PLANNING CONSENT			
LISTED BLDG APPLICATION			
LISTED BLDG CONSENT			
DAC APPROVAL			
BLDG CONTROL APPLICATION			
BLDG CONTROL APPROVAL			
TENDER DOCUMENT			
CONTRACT DOCUMENT			

CLIENT
Morrison Developments

PROJECT
The Old Malt House
Banbury

TITLE
Proposed Detail Sheet 3
As Proposed

SCALE
1:50 @ A1

DATE
Oct 2017

JOB N°
17_057

DRAWN
Interlock Surveys / CJW

DRAWING N°
212



Acanthus Clews architects

Acanthus House
57 Hightown Road
Banbury • Oxfordshire
OX16 9BE
Tel: 01295 702600
Fax: 01295 702601
architects@acanthusclews.co.uk
www.acanthusclews.co.uk