



DO NOT SCALE THIS DRAWING USE DIMENSIONS ONLY
 VERIFY ALL DIMENSIONS ON SITE BEFORE COMMENCING ANY
 WORK OR SHOP DRAWINGS
 INFORM THE ARCHITECT BEFORE ANY WORK STARTS IF THIS
 DRAWING EXCEEDS THE QUANTITIES IN ANY WAY

Revision Date

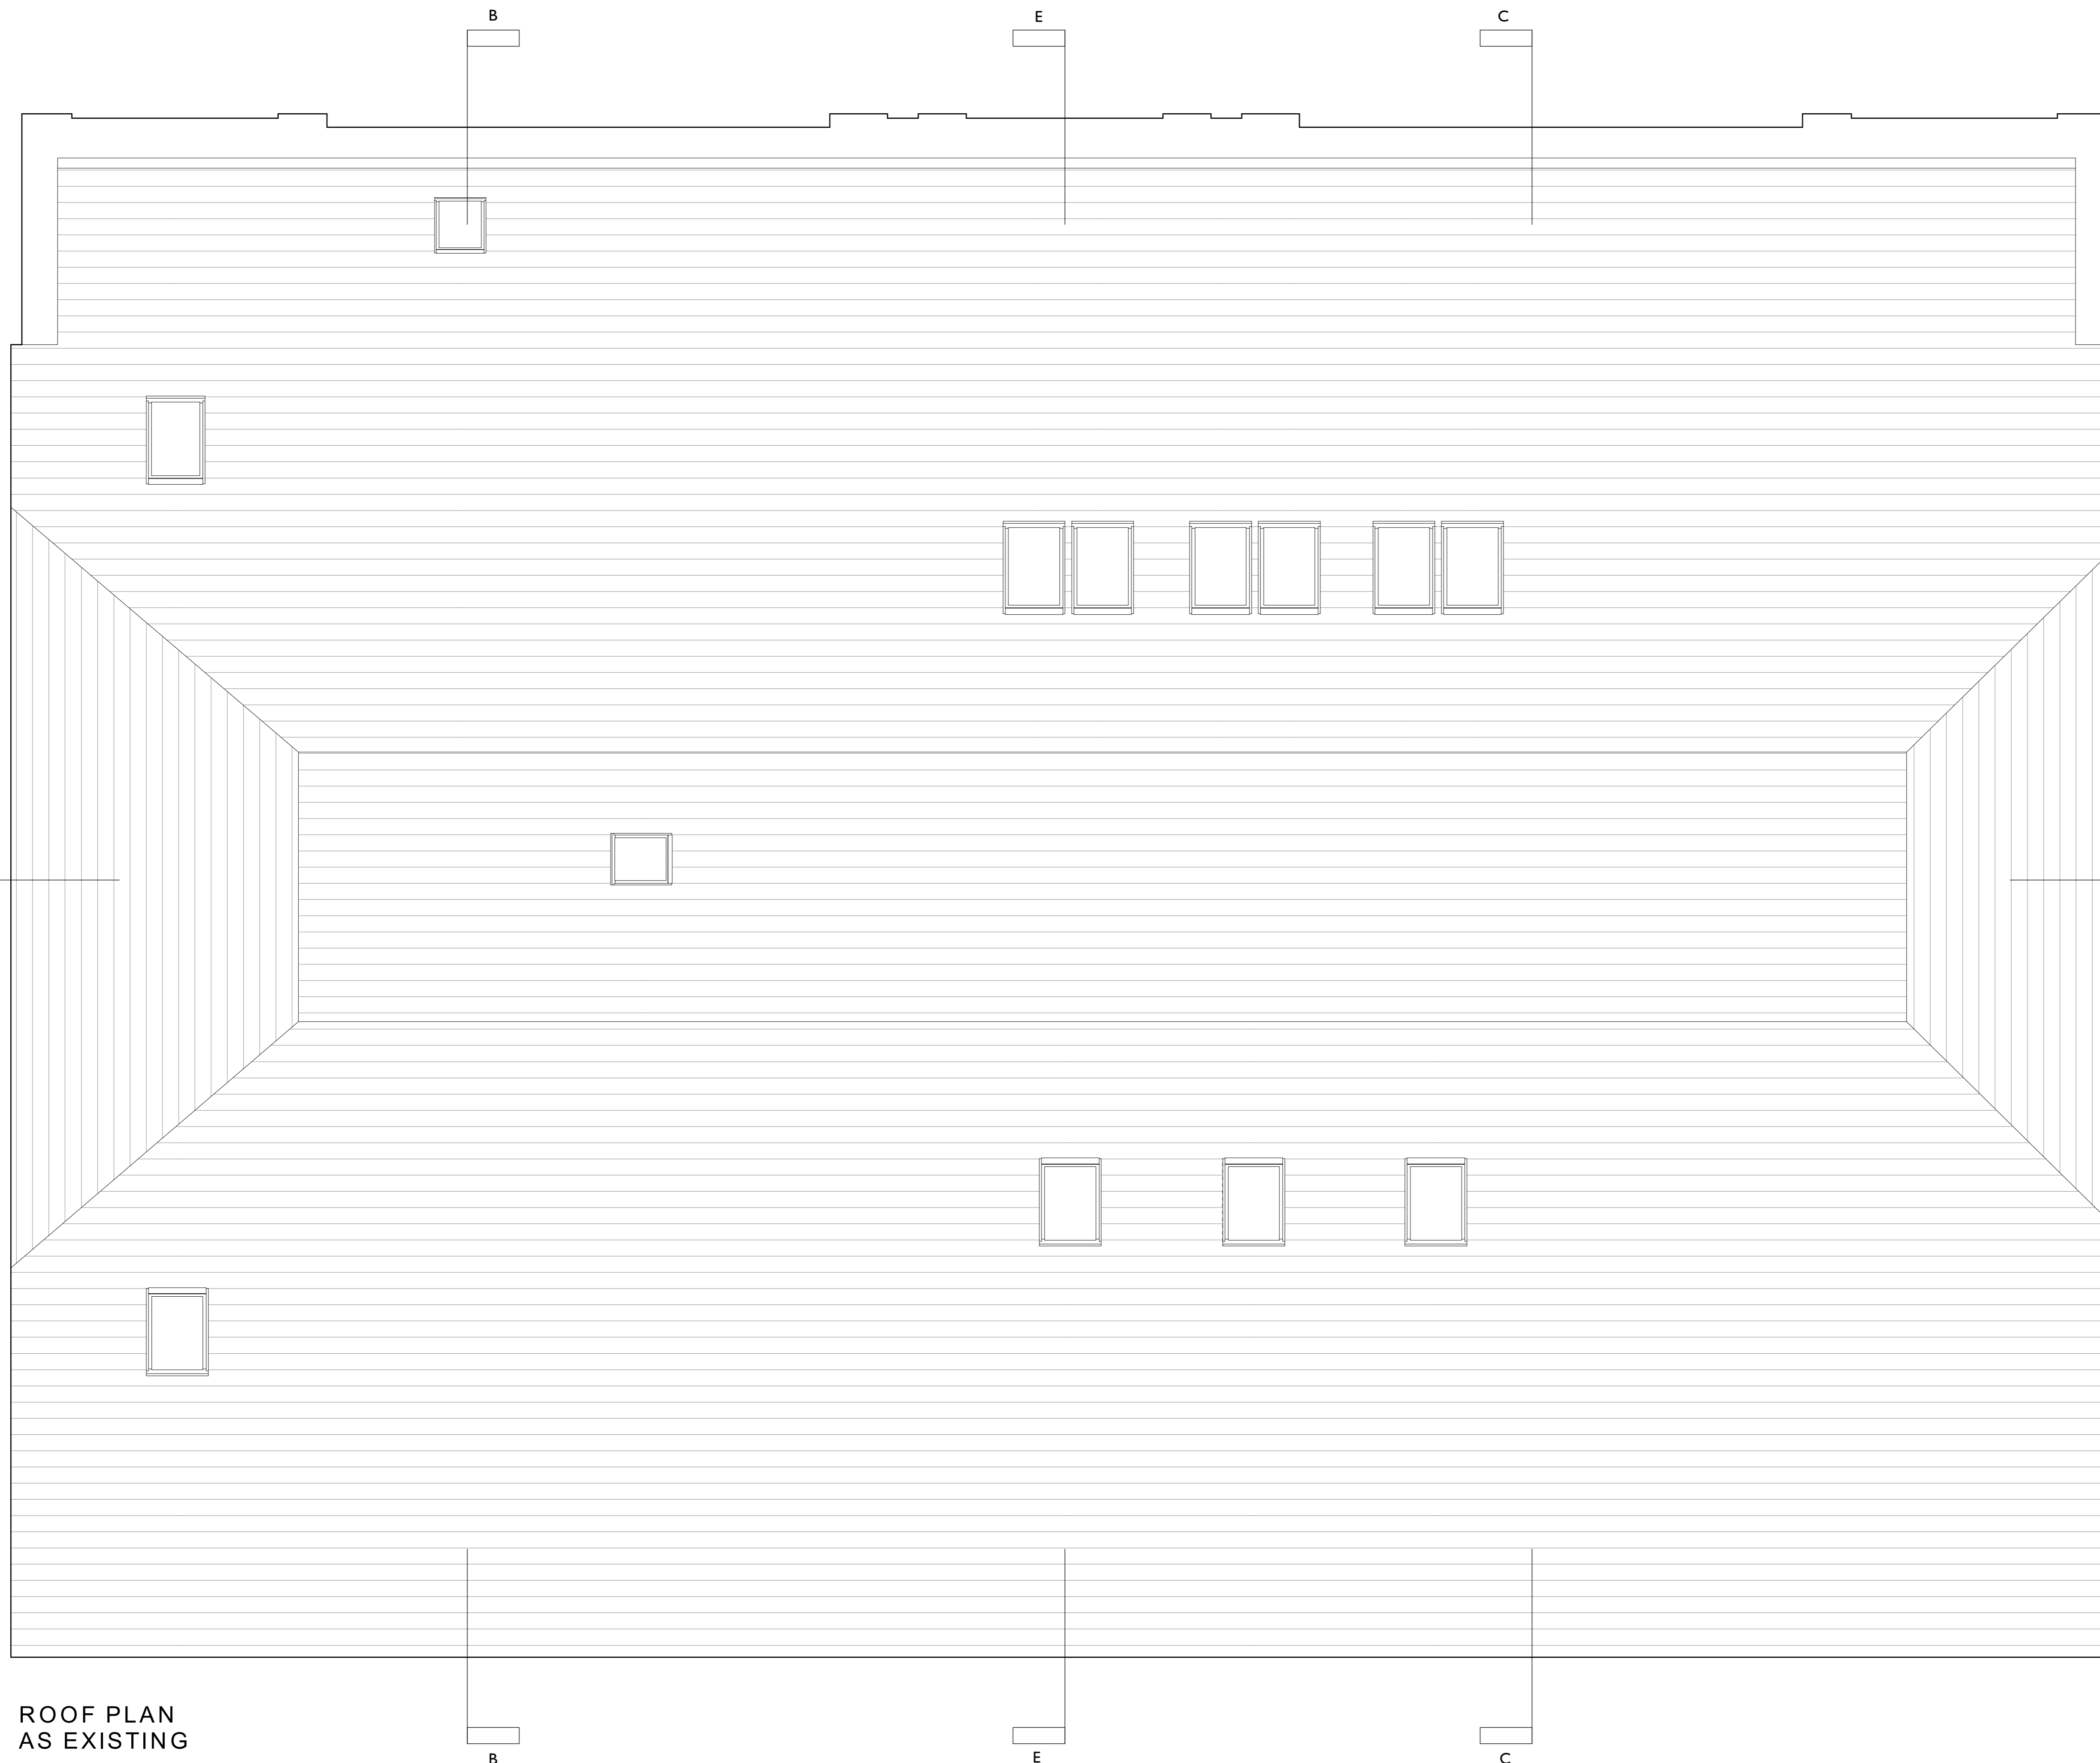

ROOF PLAN
 AS EXISTING

| DRAWING ISSUE STATUS | REVISION N° | DATE | SIGNED |
|----------------------------|----------------|------|--------|
| RISK ASSESSMENT UNDERTAKEN | | | |
| PLANNING APPLICATION N° 1 | | | |
| PLANNING APPLICATION N° 2 | | | |
| PLANNING CONSENT | | | |
| LISTED BLDG APPLICATION | | | |
| LISTED BLDG CONSENT | | | |
| DAC APPROVAL | | | |
| BLDG CONTROL APPLICATION | | | |
| BLDG CONTROL APPROVAL | | | |
| TENDER DOCUMENT | | | |
| CONTRACT DOCUMENT | | | |

| | |
|--|--|
| CLIENT Morrison Developments |  Acanthus Clews <i>architects</i> |
| PROJECT The Old Malt House Banbury | |
| TITLE Roof Plan As Existing | |
| SCALE 1:50 @ A1 | |
| DATE Sept 2017 | Acanthus House 57 Hightown Road Banbury • Oxfordshire OX16 9BE Tel: 01295 702600 Fax: 01295 702601 architects@acanthusclews.co.uk www.acanthusclews.co.uk |
| JOB N° 17_057 | DRAWN Interlock Surveys / CJW DRAWING N° 105 |