



DO NOT SCALE THIS DRAWING USE DIMENSIONS ONLY
 VERIFY ALL DIMENSIONS ON SITE BEFORE COMMENCING ANY WORK OR SHOP DRAWINGS
 INFORM THE ARCHITECT BEFORE ANY WORK STARTS IF THIS DRAWING EXCEEDS THE QUANTITIES IN ANY WAY


| Revision | Date | Description |
|----------|--------|---------------------------------|
| A | Dec 17 | Rooflights and terraces amended |

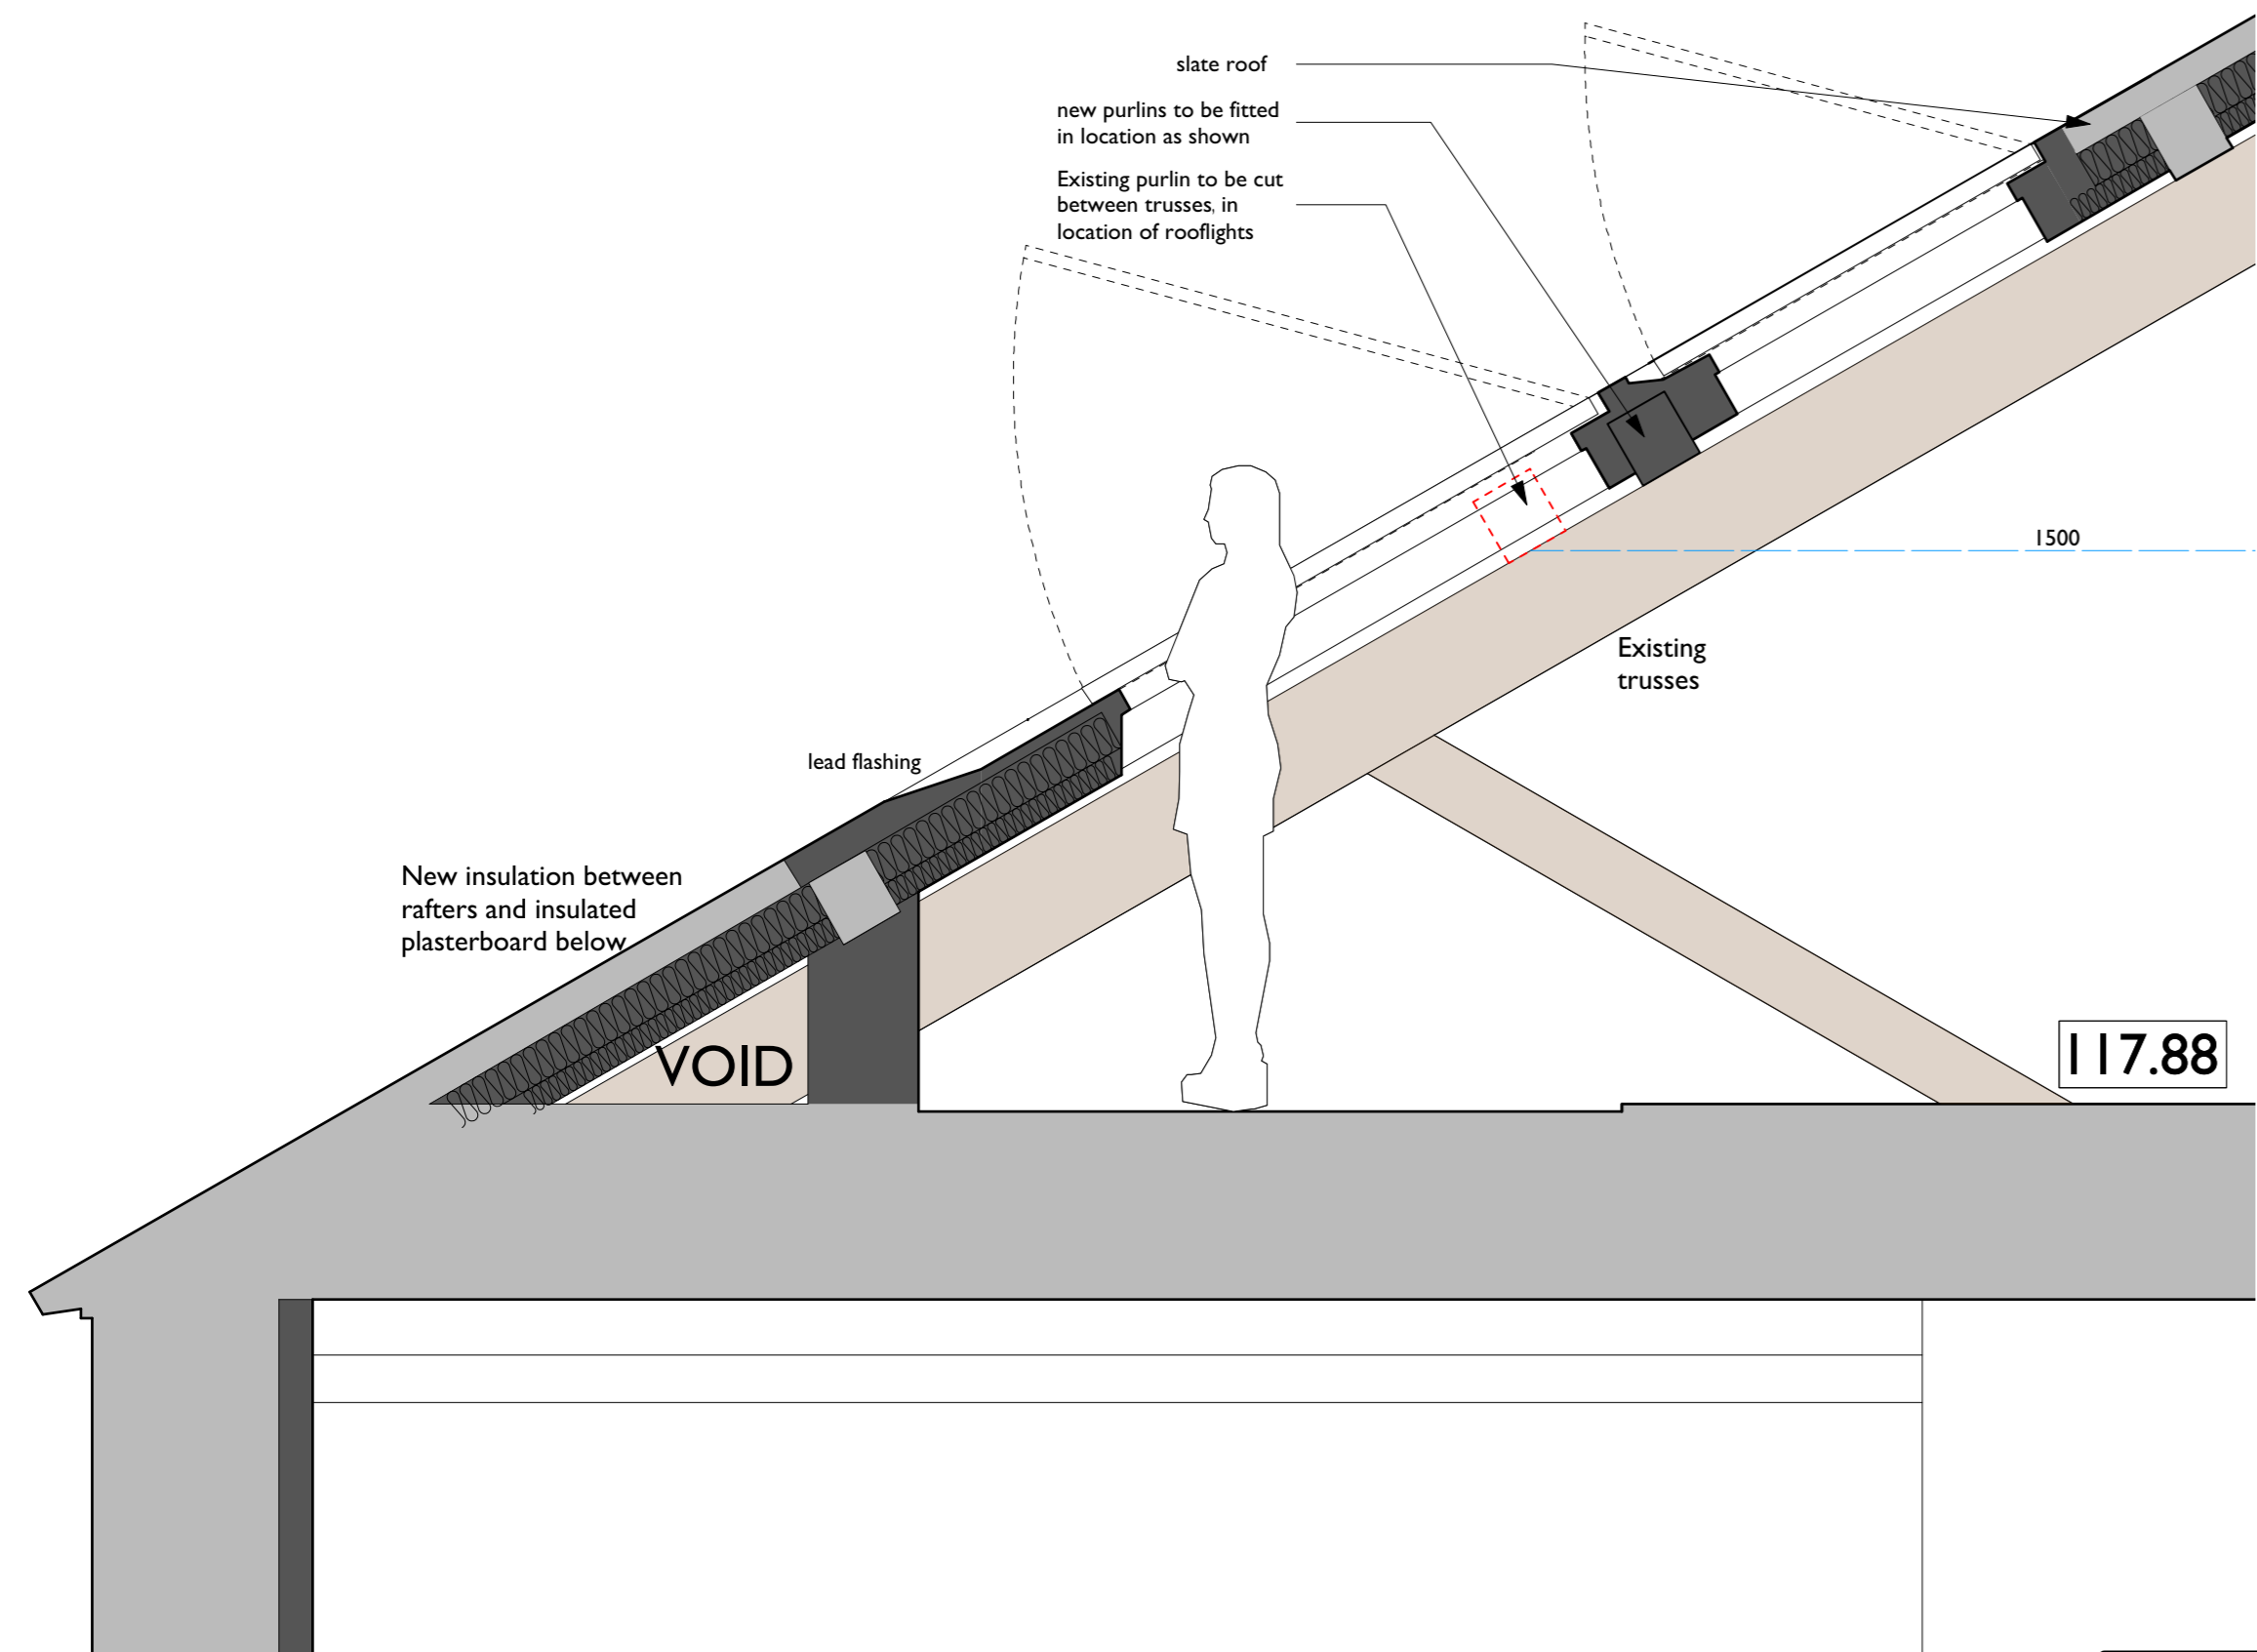

Title Typical Section Through Roof Lights to West End of Building - Rear Elevation
Scale 1 : 20
Detail 05

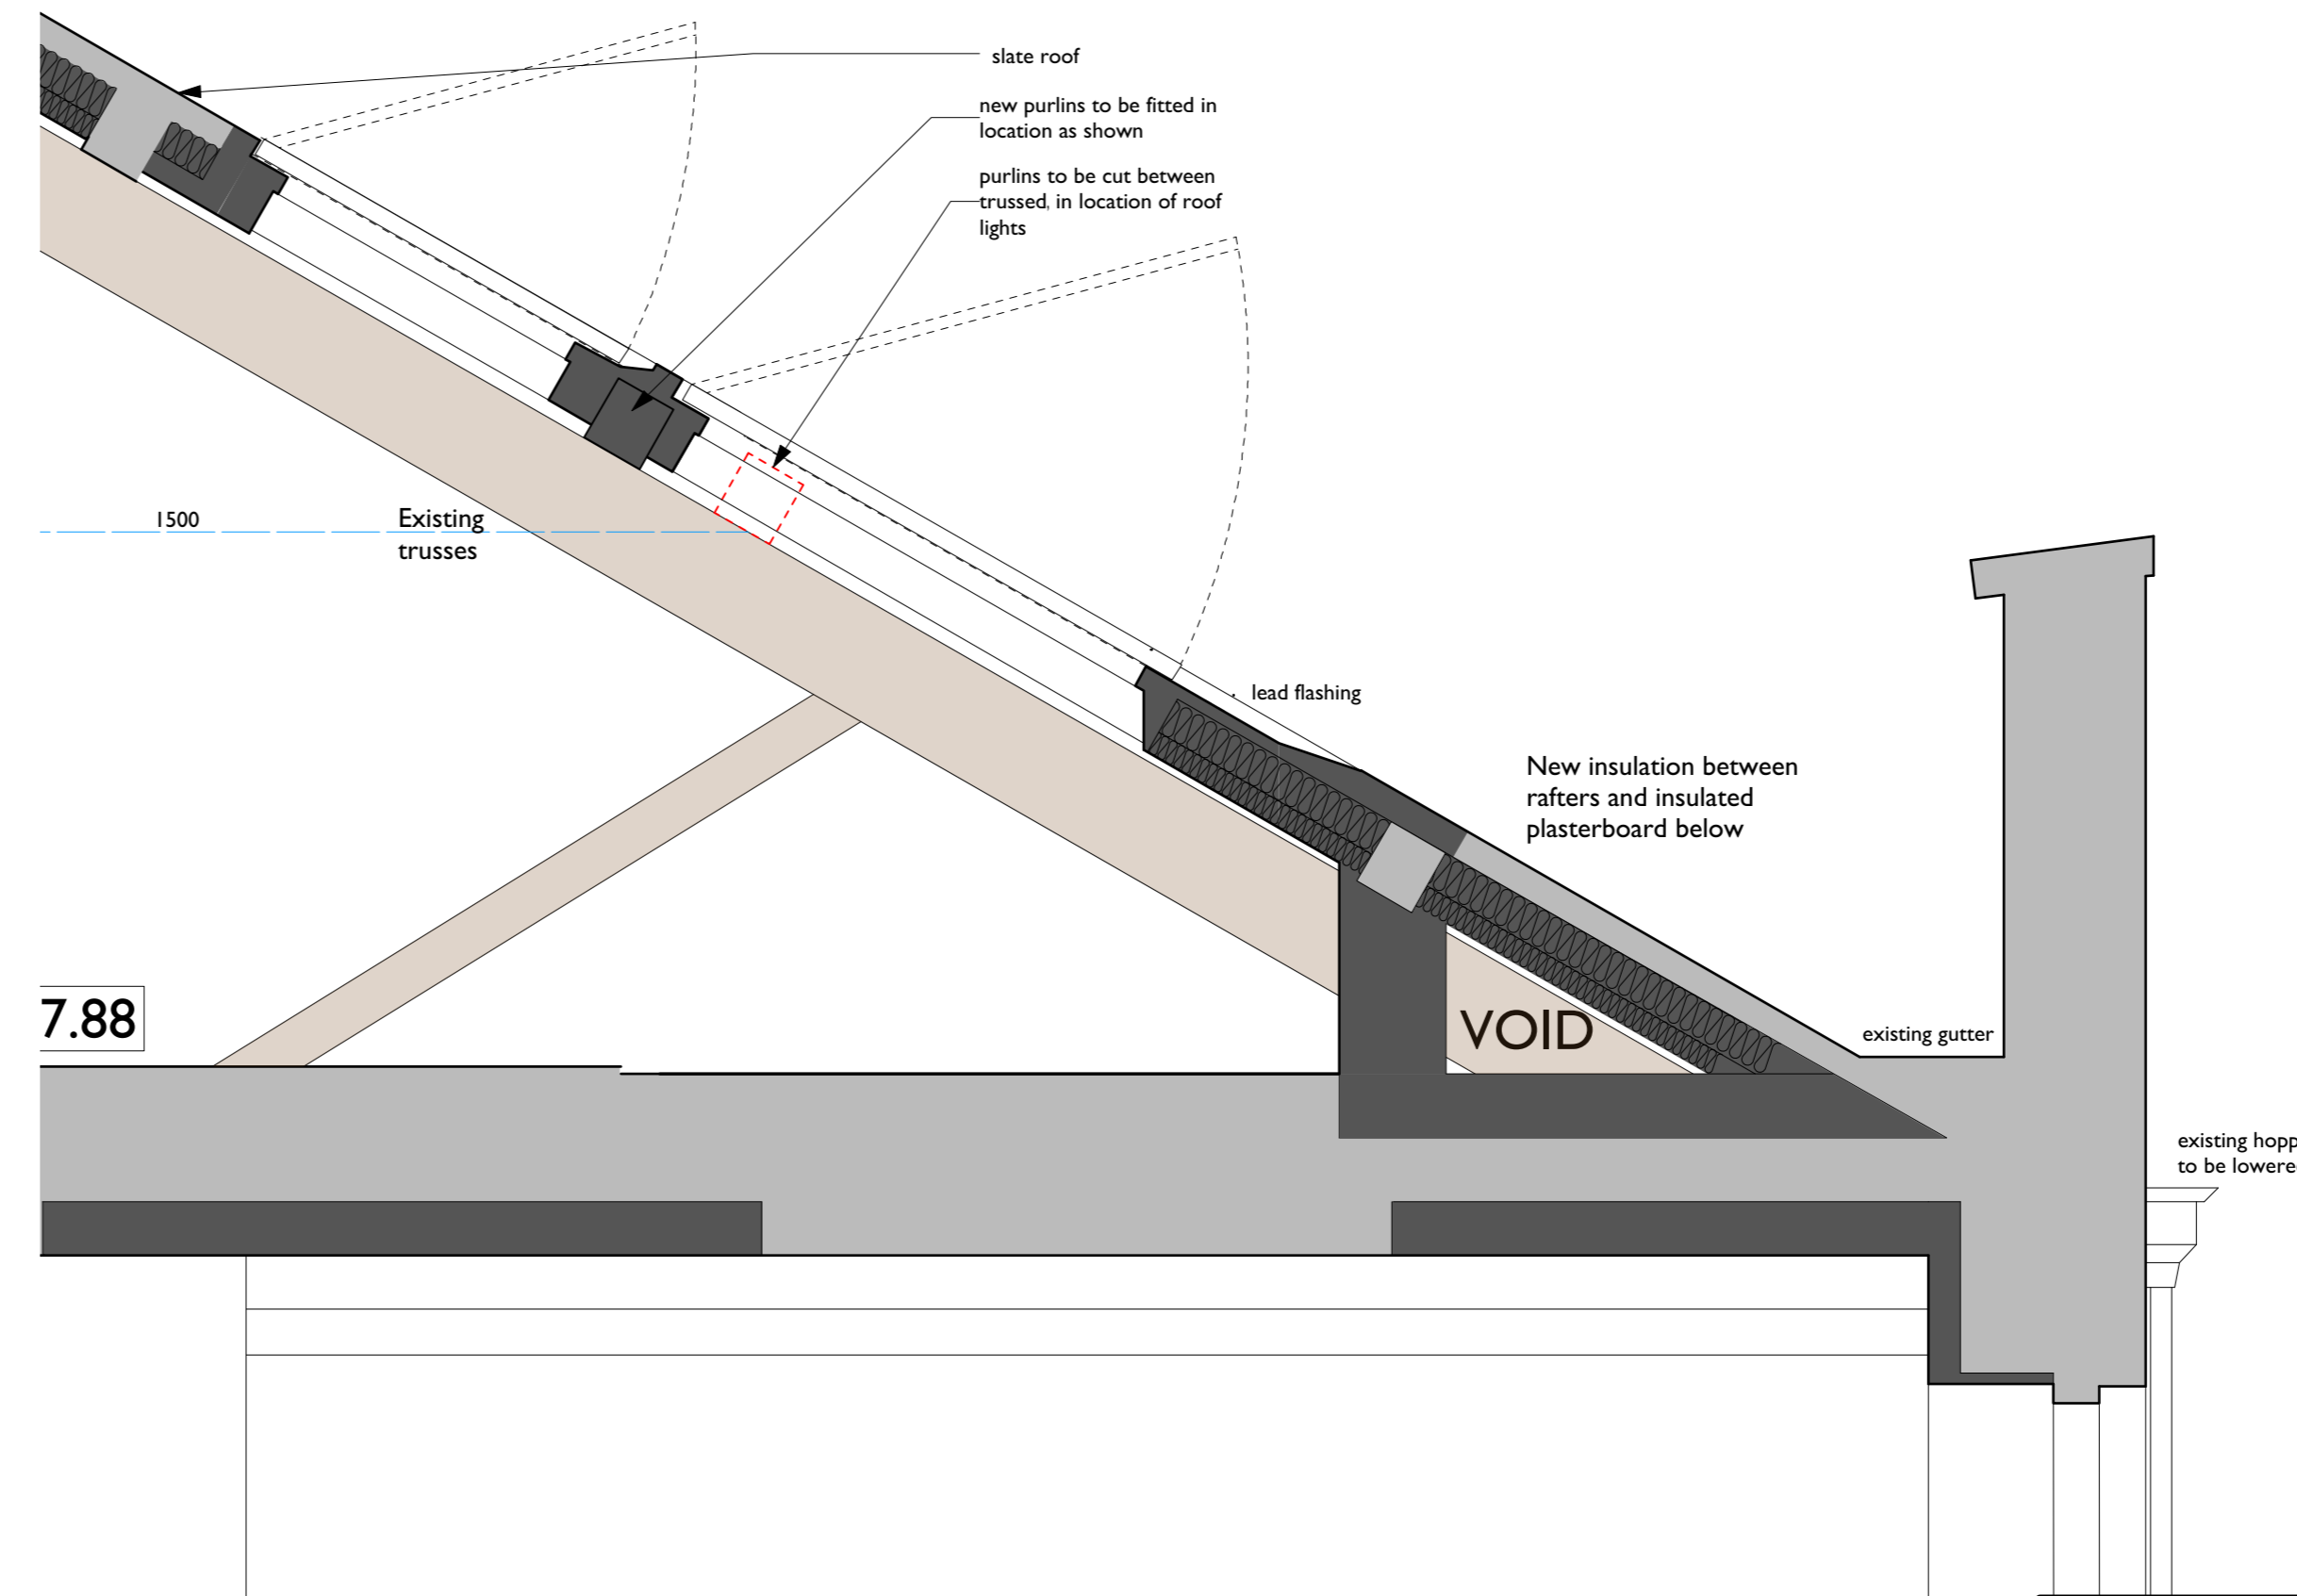

Title Typical Section Through Roof Lights to West End of Building - Front Elevation
Scale 1 : 20
Detail 06

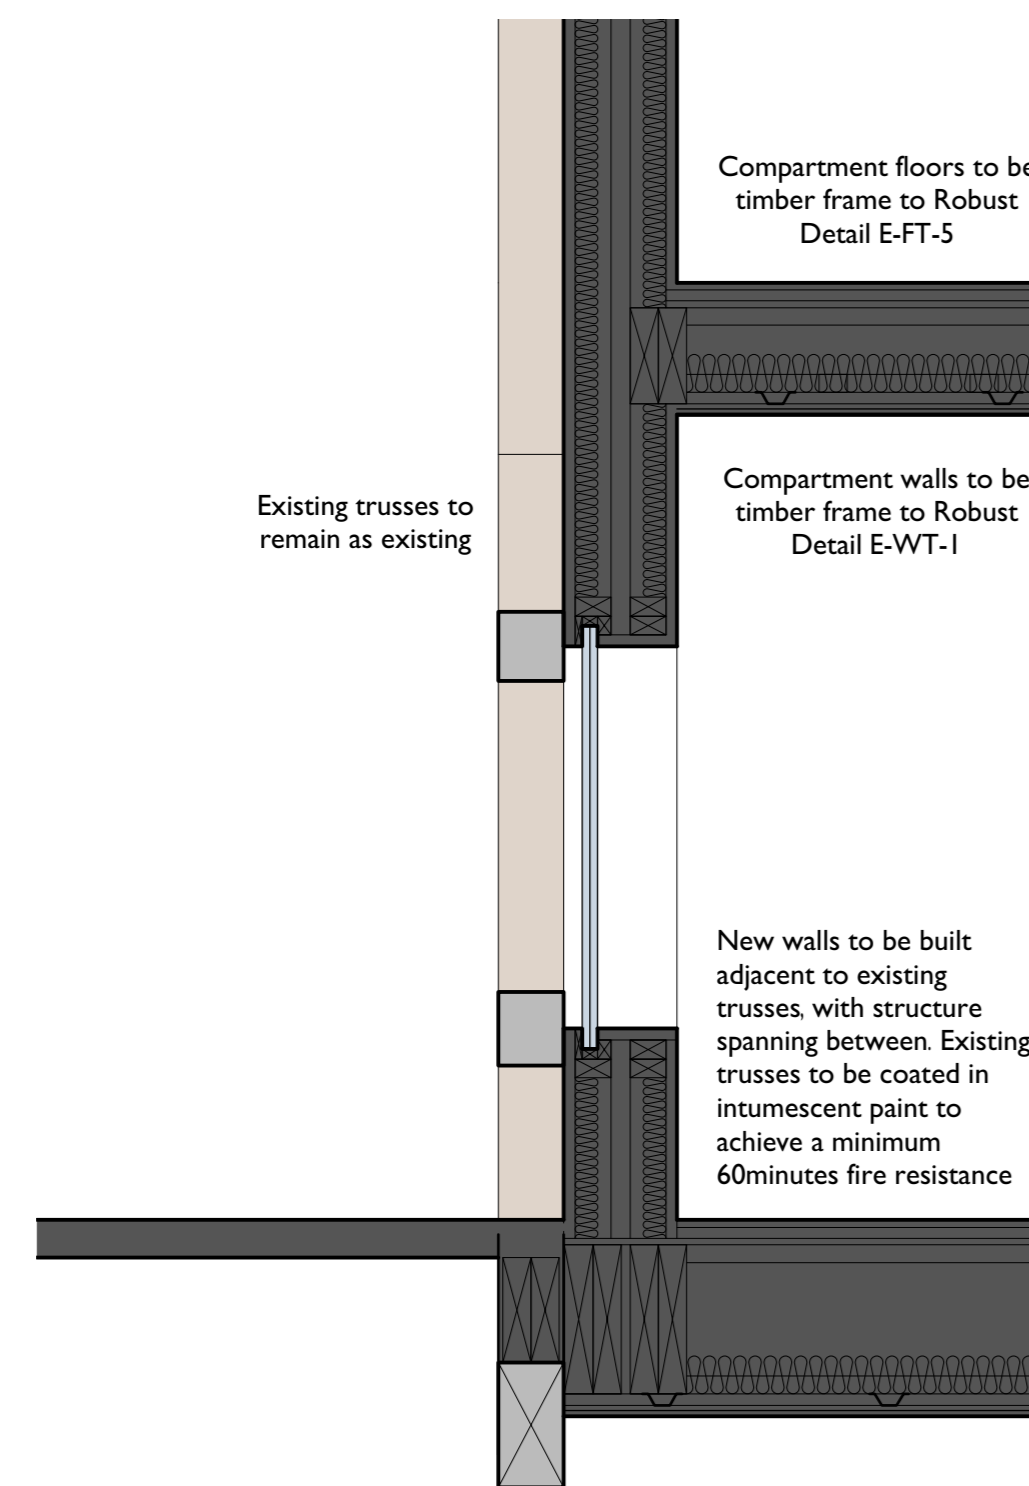

Title Typical Detail Showing Placement of Walls Adjacent to Trusses
Scale 1 : 20
Detail 07

| DRAWING ISSUE STATUS | REVISION N° | DATE | SIGNED |
|----------------------------|-------------|------|--------|
| RISK ASSESSMENT UNDERTAKEN | | | |
| PLANNING APPLICATION N° 1 | | | |
| PLANNING APPLICATION N° 2 | | | |
| PLANNING CONSENT | | | |
| LISTED BLDG APPLICATION | | | |
| LISTED BLDG CONSENT | | | |
| DAC APPROVAL | | | |
| BLDG CONTROL APPLICATION | | | |
| BLDG CONTROL APPROVAL | | | |
| TENDER DOCUMENT | | | |
| CONTRACT DOCUMENT | | | |

CLIENT
 Morrison Developments

PROJECT
 The Old Malt House
 Banbury

TITLE
 Proposed Detail Sheet 2
 As Proposed



Acanthus Clews
 architects

SCALE
 1:50 @ A1

DATE
 Oct 2017

JOB N°
 17_057

DRAWN
 Interlock Surveys / CJW

DRAWING N°
 211A

Acanthus House
 57 Hightown Road
 Banbury • Oxfordshire
 OX16 9BE
 Tel: 01295 702600
 Fax: 01295 702601
 architects@acanthusclews.co.uk
 www.acanthusclews.co.uk