




FIRST FLOOR PLAN



SECOND FLOOR PLAN

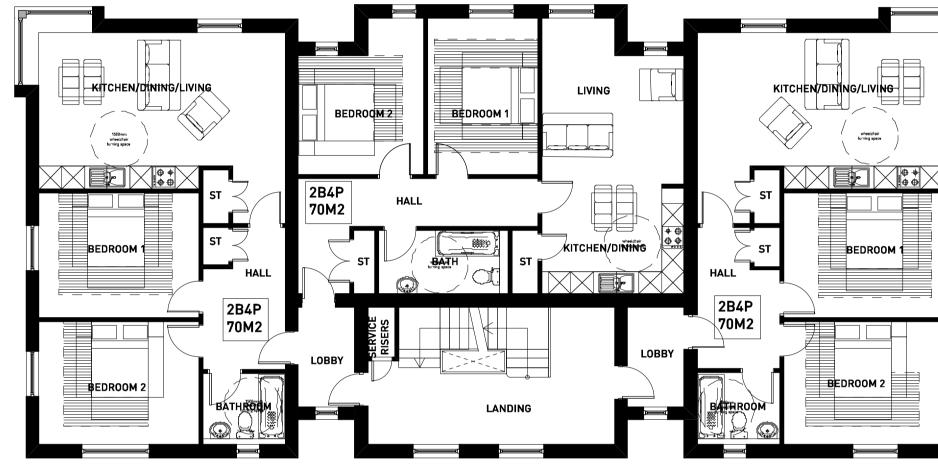

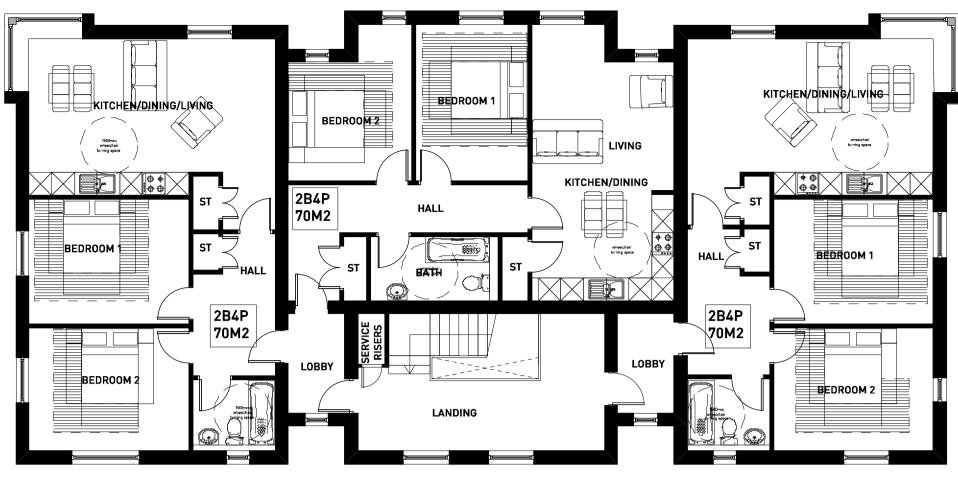

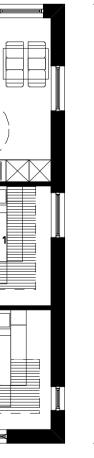



## HEYFORD PARK - TRIDENT PARCEL B4A/B4B - TYPE A APARTMENT PLANS & ELEVATIONS (AFFORDABLE)

PLANNING | DESIGN | ENVIRONMENT | ECONOMICS | www.pegasuspg.co.uk | TEAM/DRAWN BY: MCC/CCW/OW | APPROVED BY: CCW | 18/02/15 | SCALE: 1:100 @ A1 | DRWG: B.0285\_99 SHEET NO: 7 REV: G | CLIENT: BOVIS HOMES |

PLOT NO'S: 1-9

