

**NOTES**


**CONDITION No 8**  
**FORGE AND EXTERNAL STEPS**  
 PHOTOS OF THE FORGE AND STEPS WILL FOLLOW SEPARATELY  
 EACH BRICK WILL BE CAREFULLY REMOVED, CLEANED AND NUMBERED TO BE REINSTALLED ONCE THE OUTBUILDING HAS BEEN ERRECTED

**Windows**  
 The window should have a true glazing bar, not planted/glued on to glass.  
 Edge spacers should be non-metallic finish - matt black works better if the window is to be painted a non-white.  
 Slimline double glazing (between 10-16mm thick) would look better than standard double glazing.





**Doors**  
 A cover strip could be attached to the inside of the meeting stile on one of the door leaves to cut down on drafts.  
 The personnel door to the workshop would have a traditional thumb latch, there would be an additional rim lock as is found at the property.

The Garage doors will have internal bolts/bars with no external handles.


Existing strap hinges on site are acceptable, painted black but need to altered in size to suit the door width.

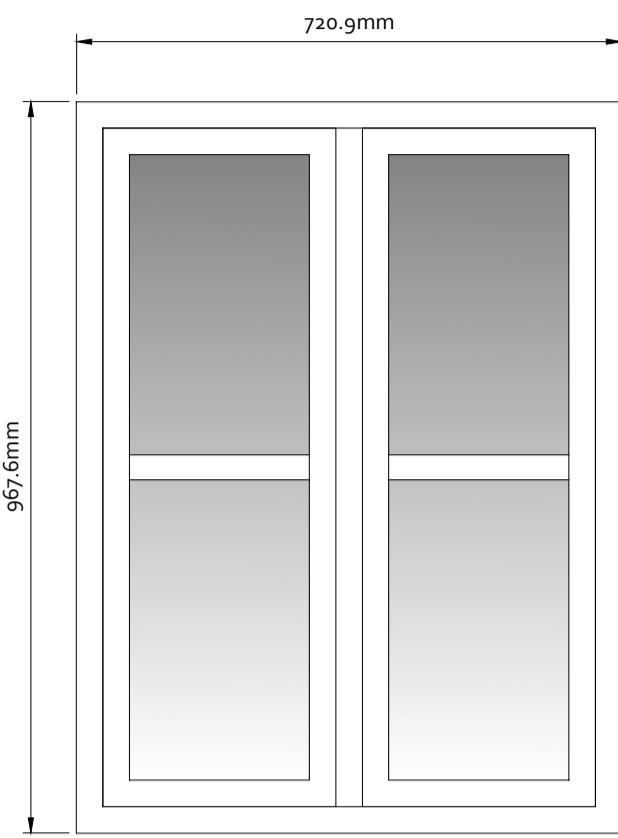


**WINDOW TO GARAGE GABLE**

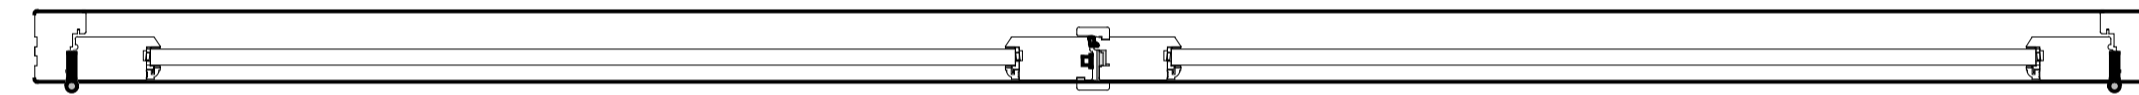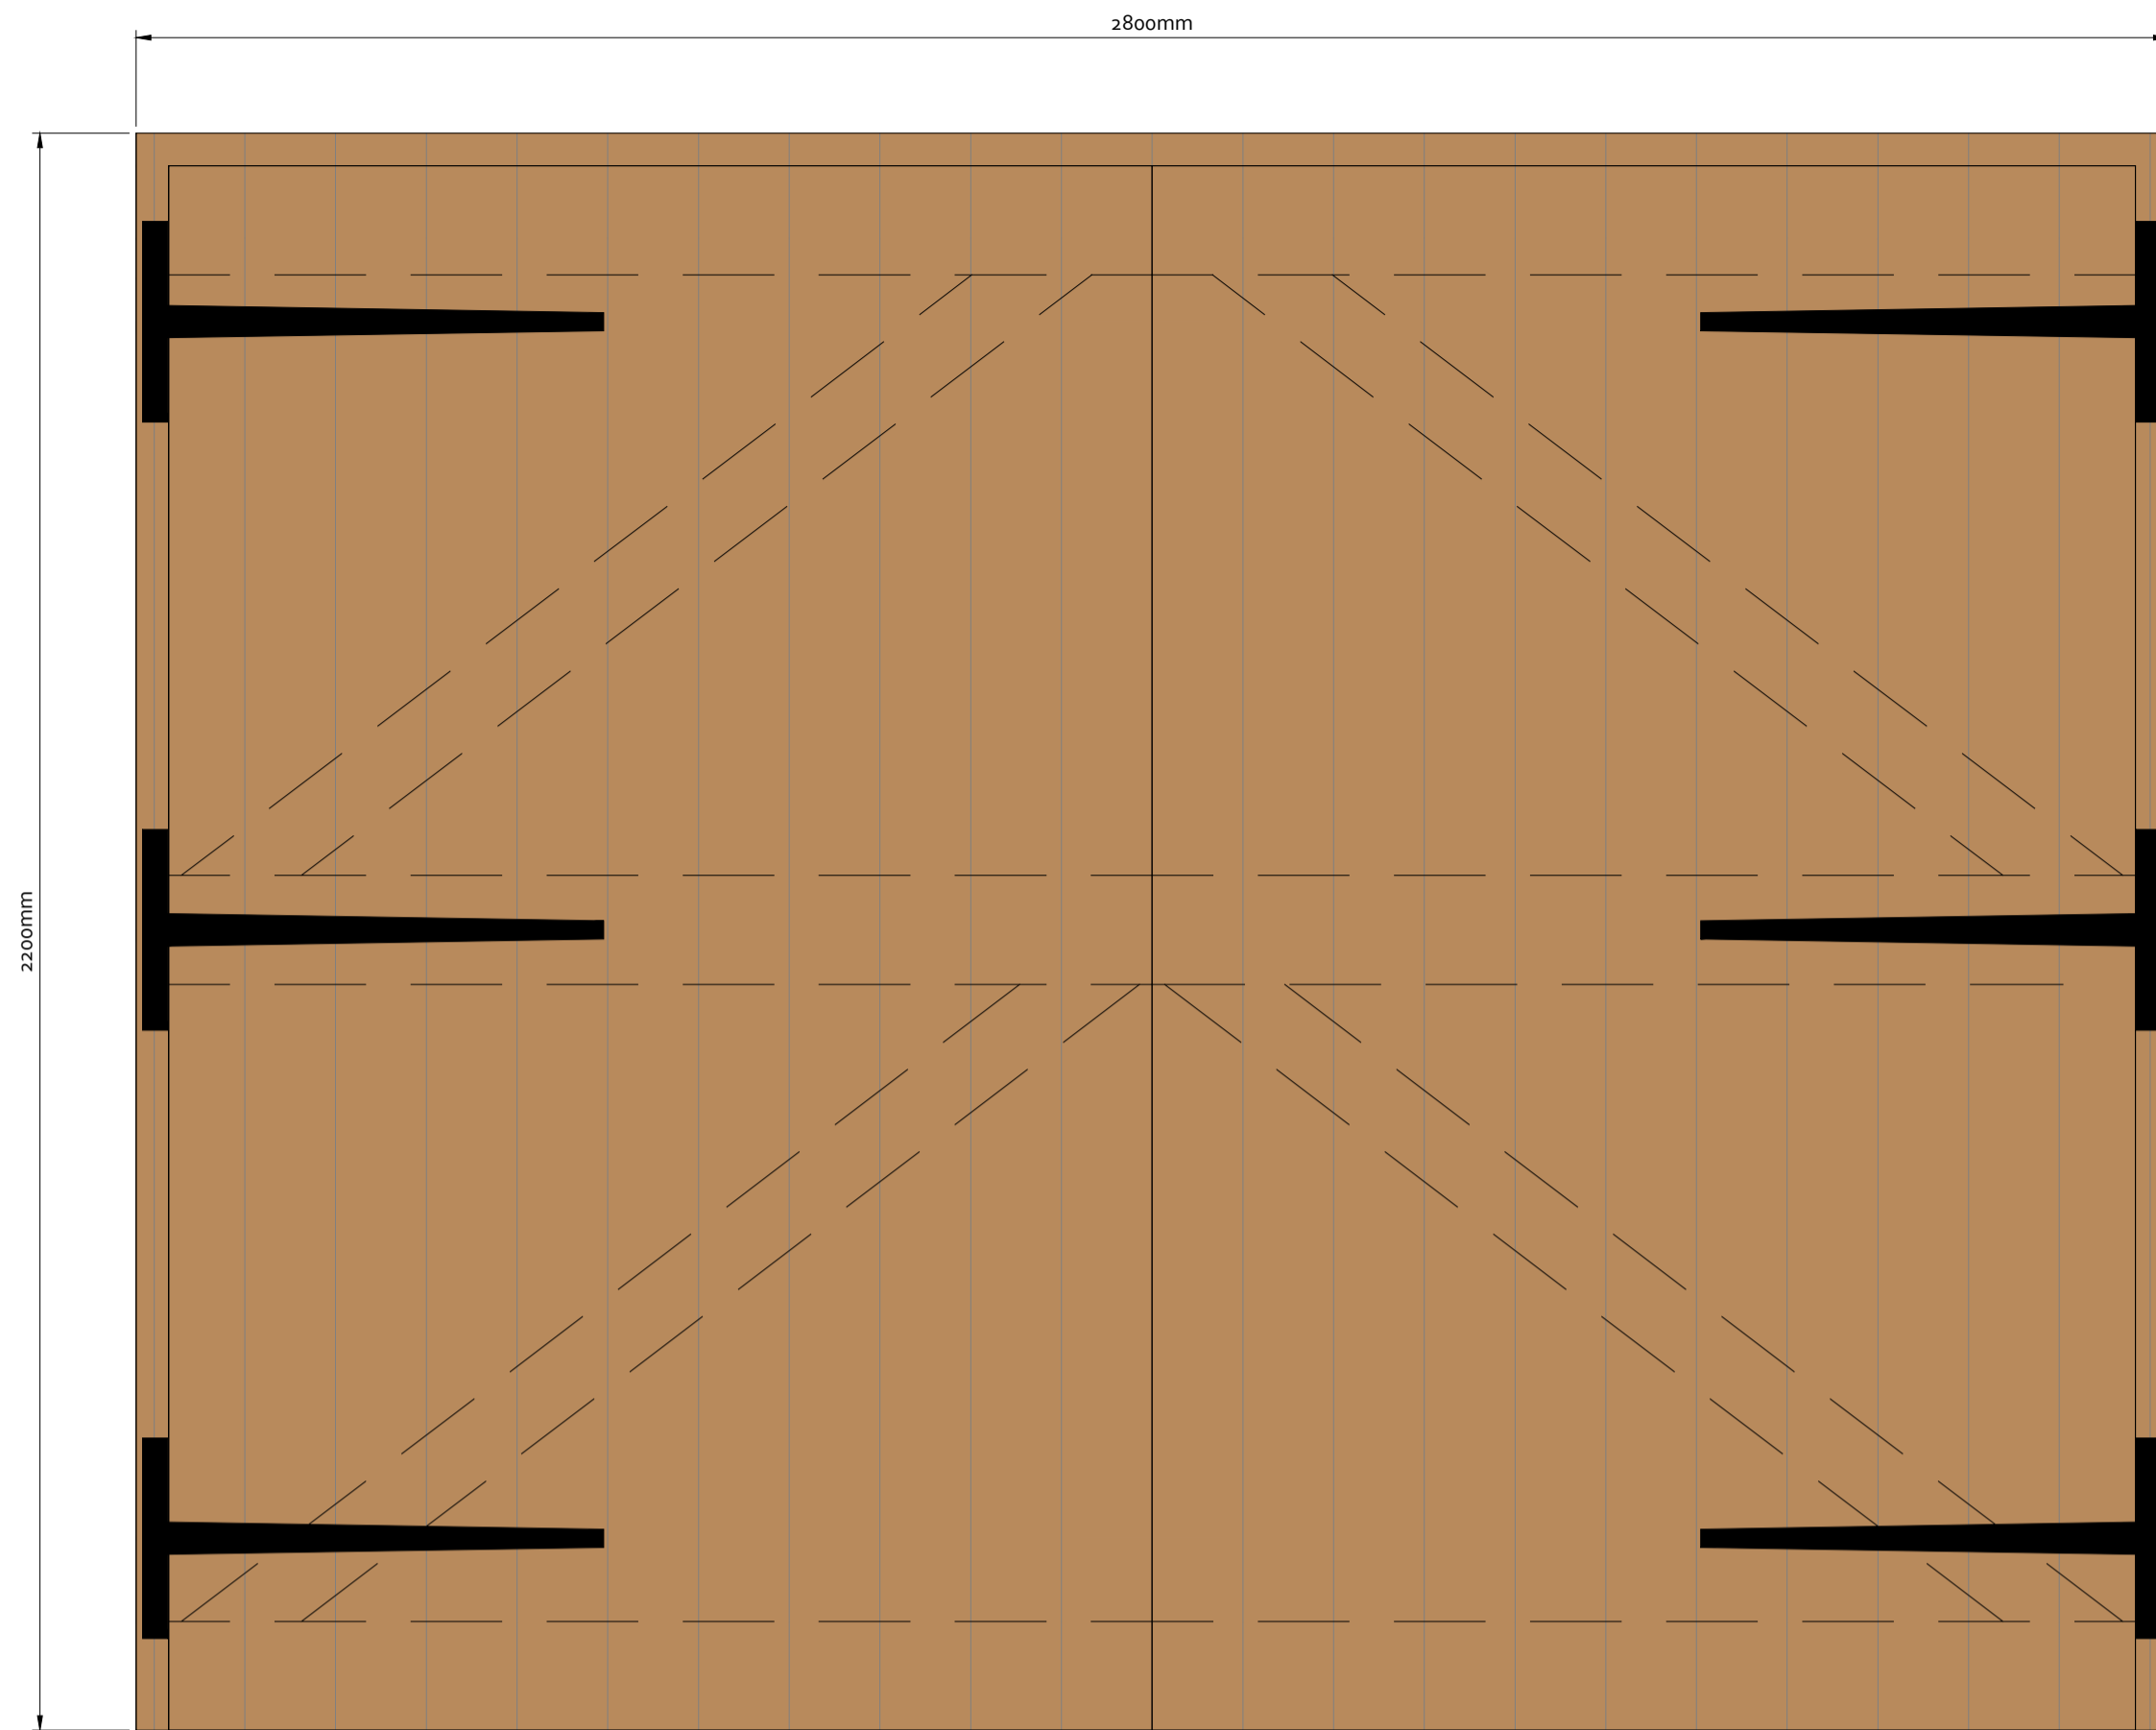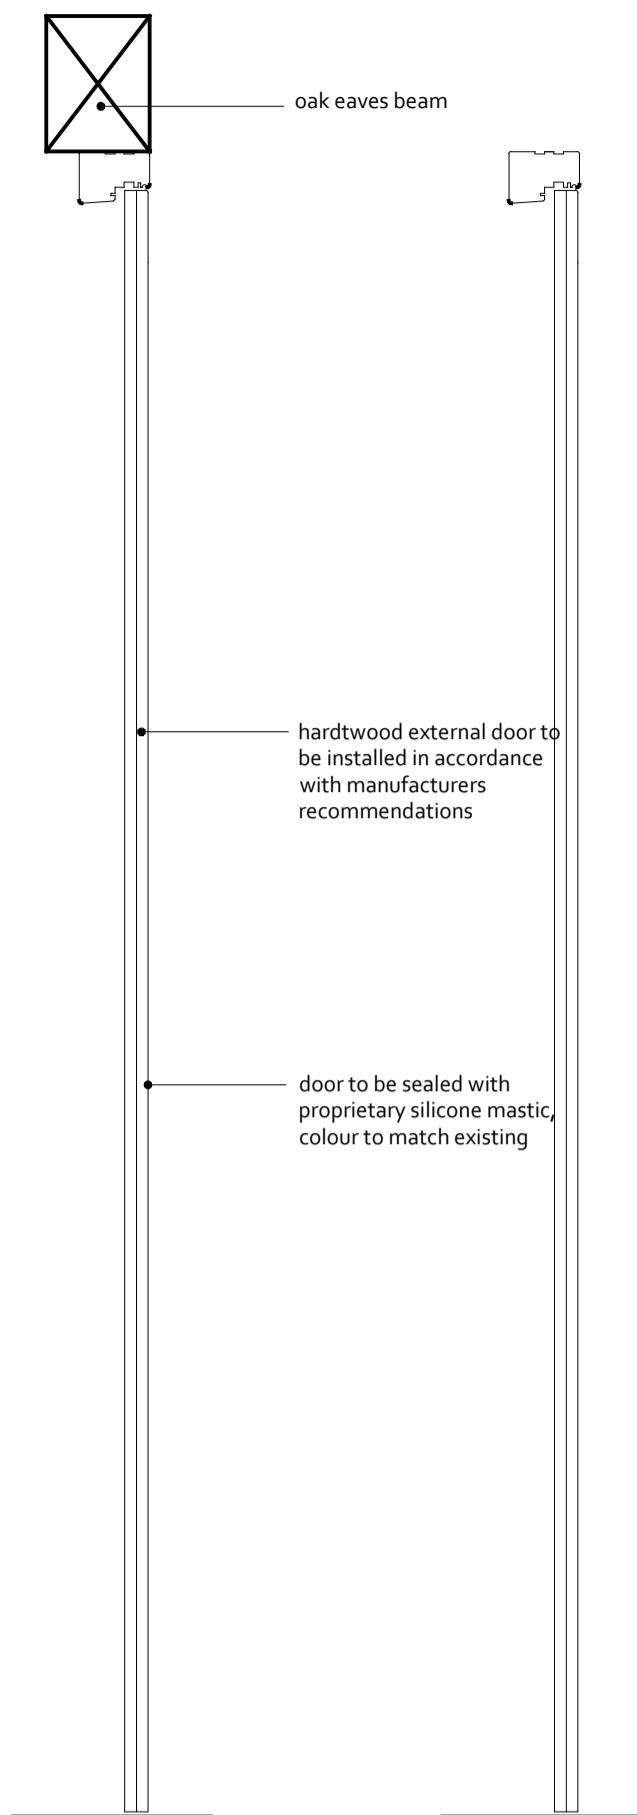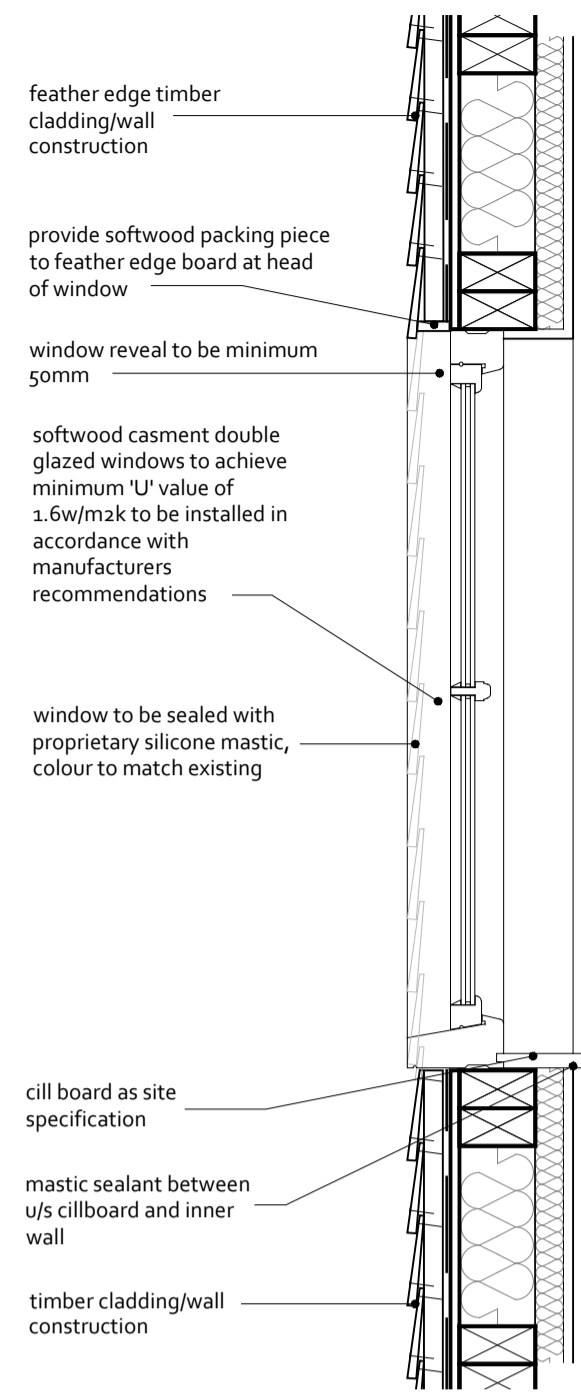


**GARAGE DOORS**

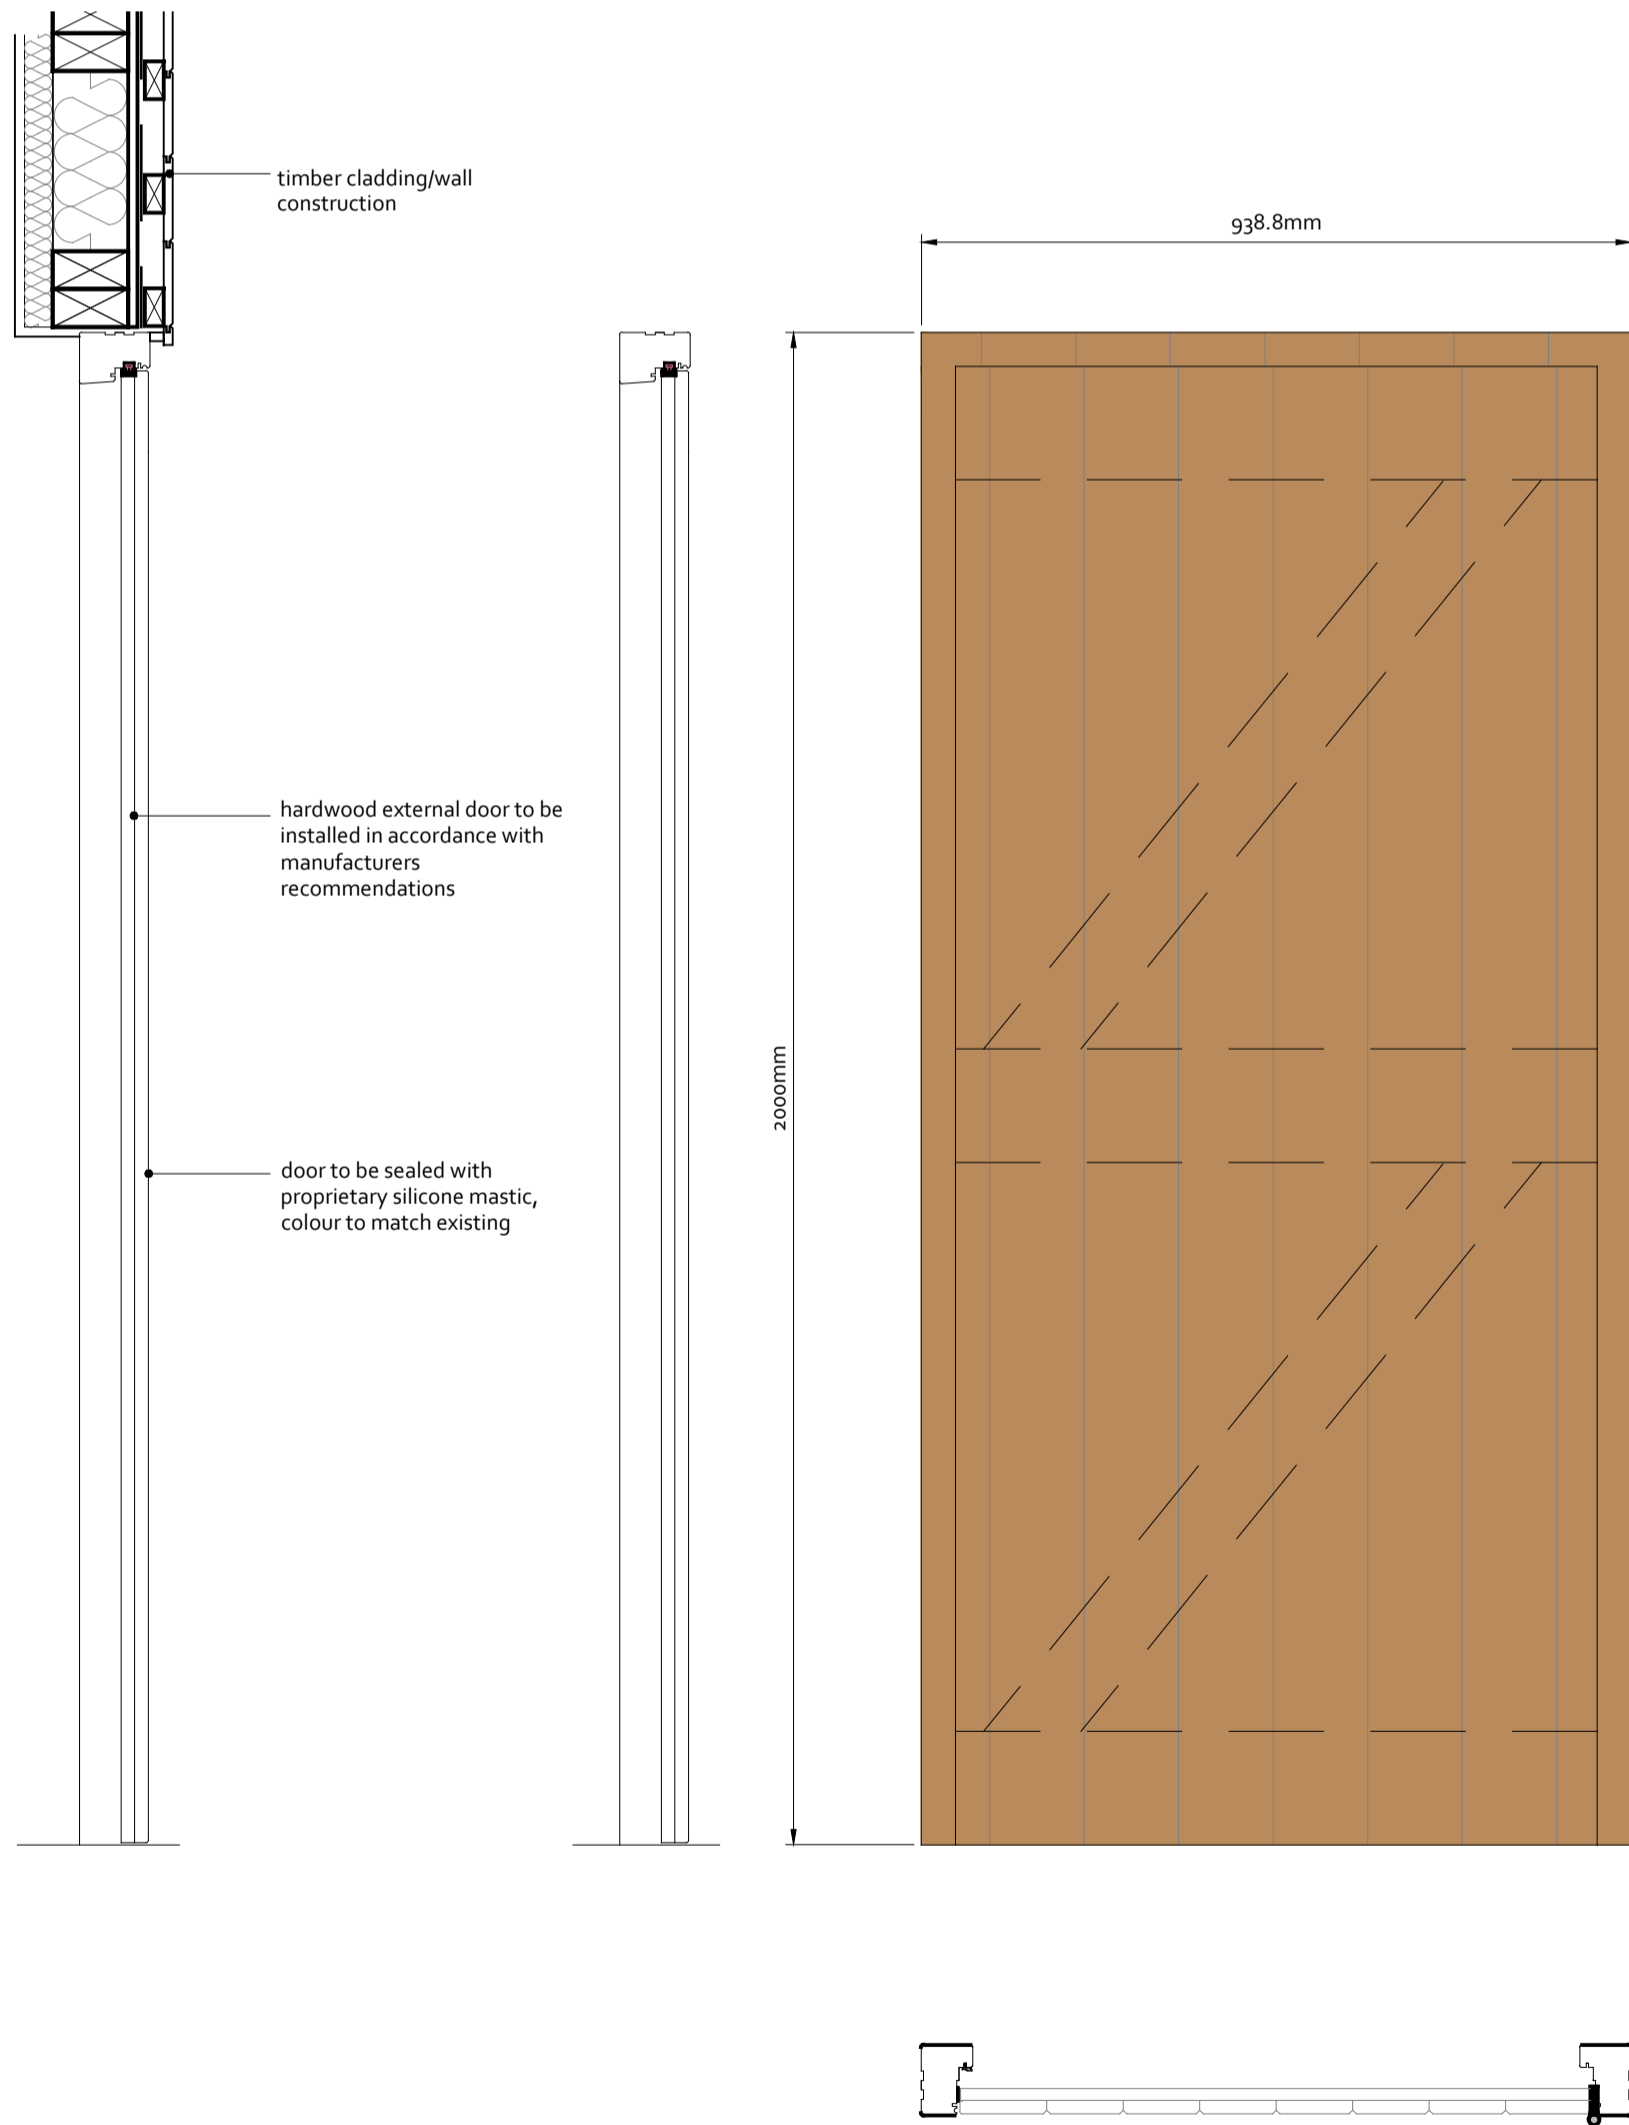


**PERSONNEL DOOR TO WORKSHOP**

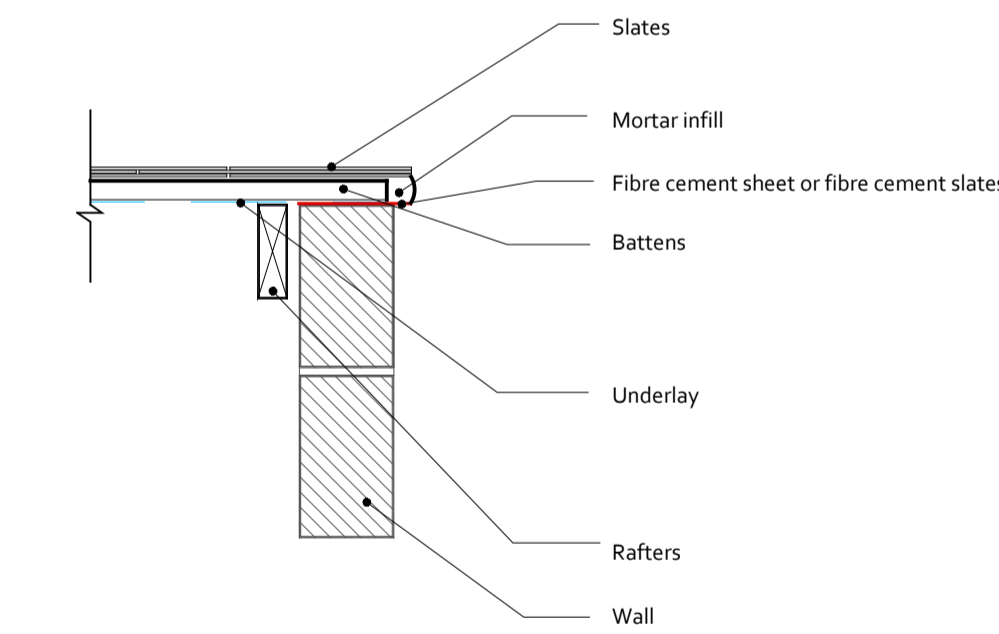


**VERGE DETAIL**

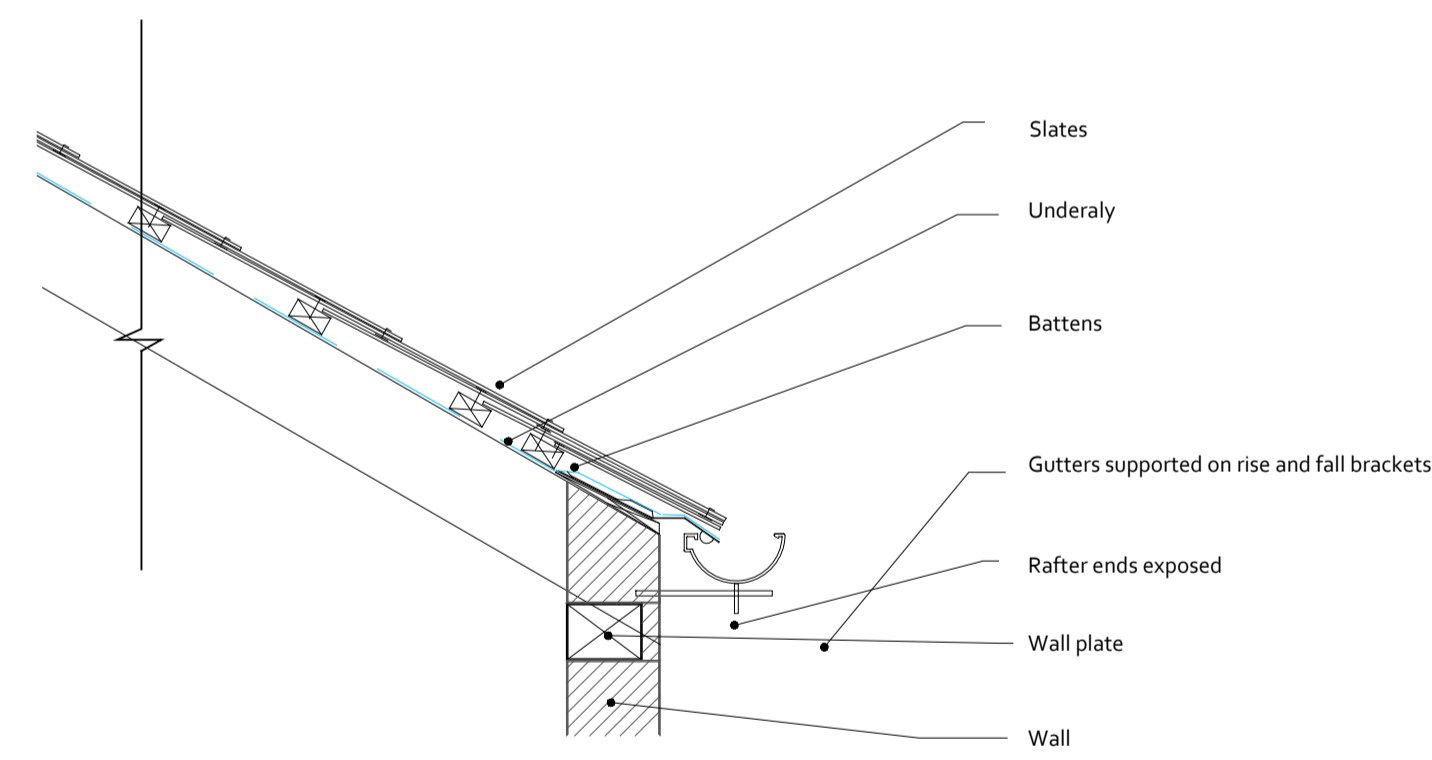


**EAVES DETAIL**

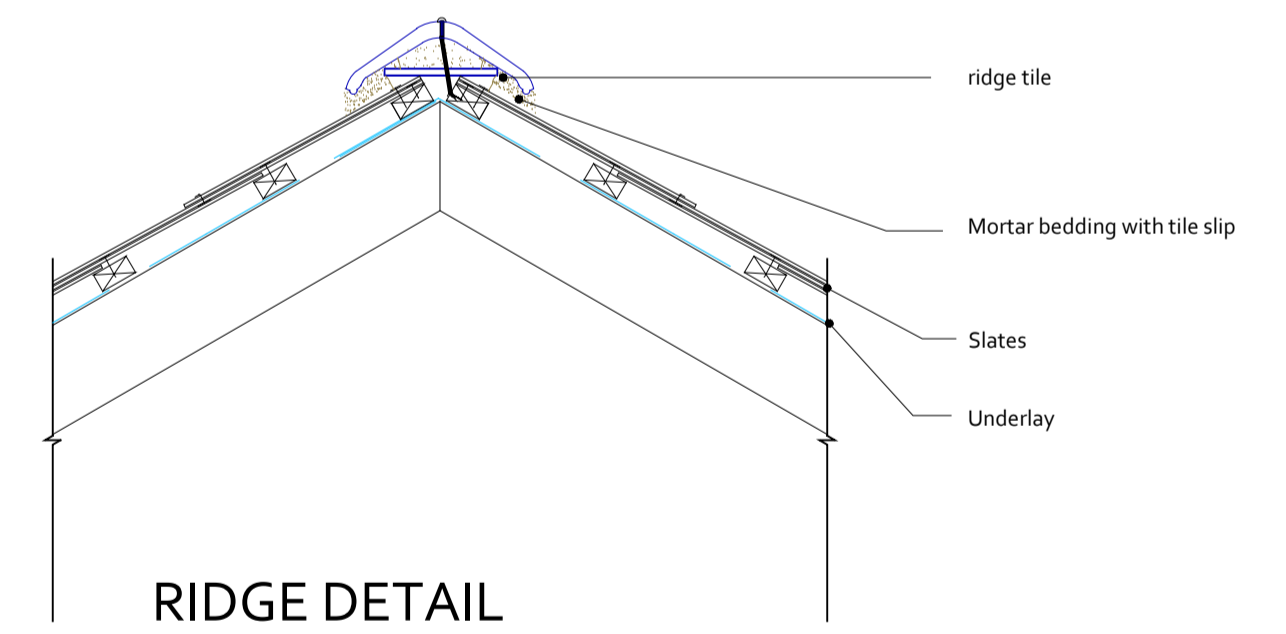


**RIDGE DETAIL**

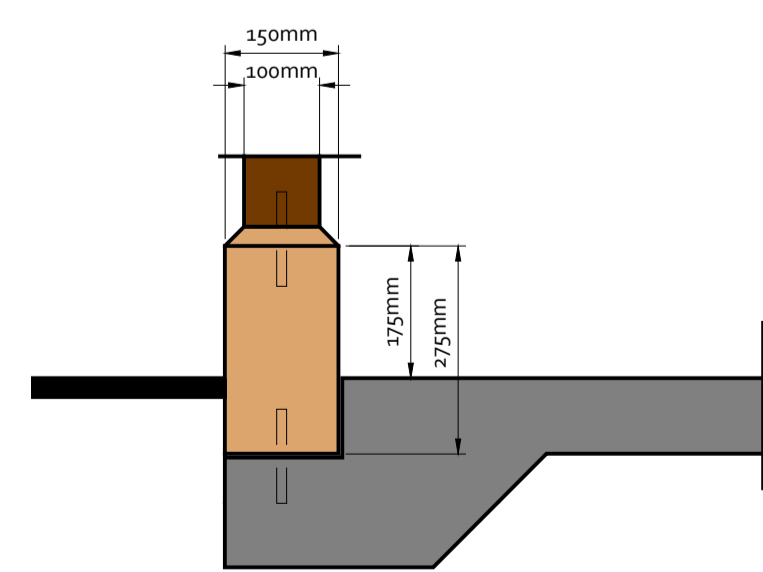

**SADDLE STONE DETAIL**

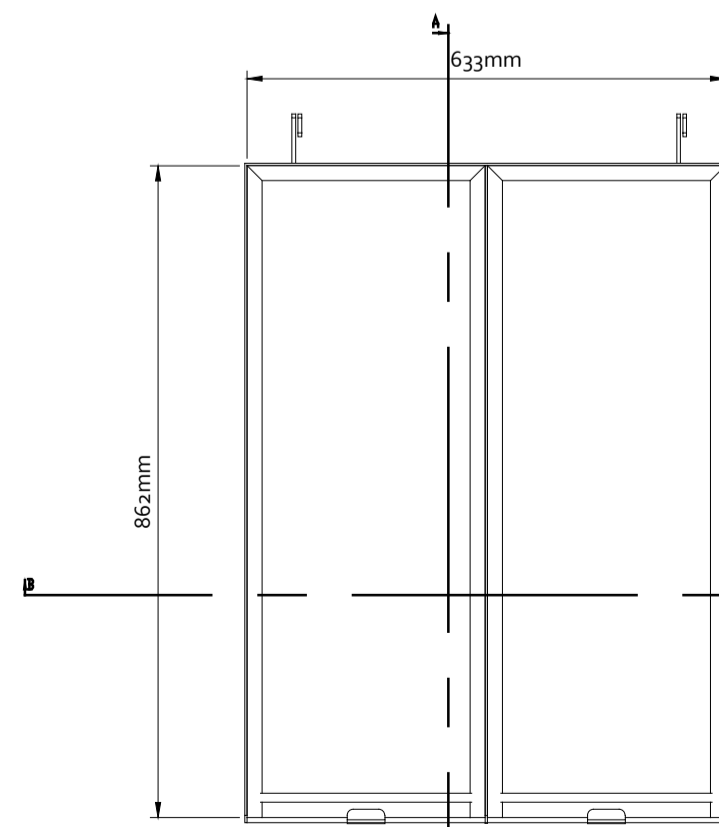

**ROOFLIGHT**

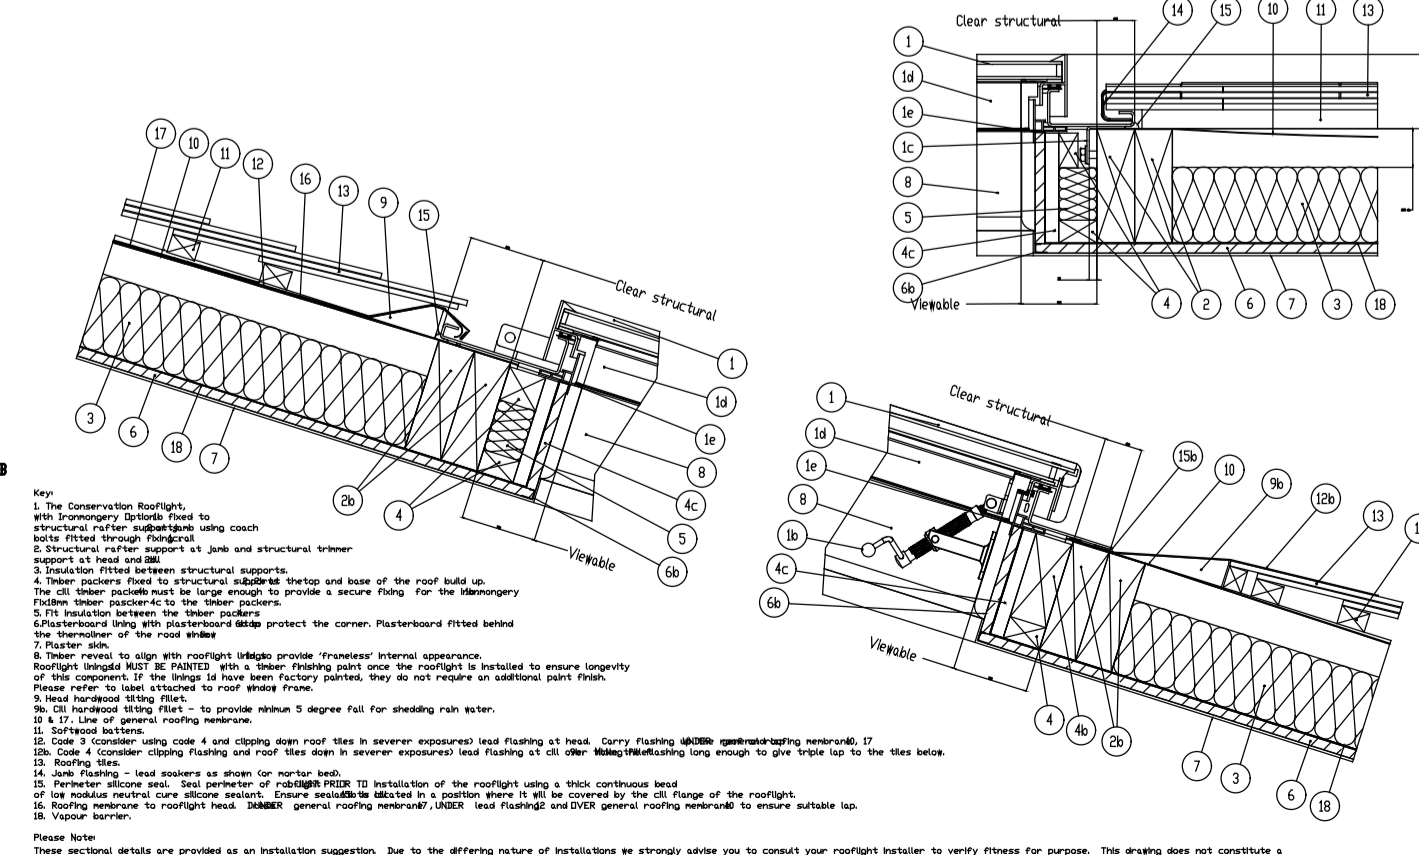

**Revisions**

Client	Mr W Sabin		
Project	Temple Mill, Sibford Ferris, Banbury, Oxon. OX15 5DA.		

**Planning Conditions (1) Detail Drawings**

Project Ref	Date	Drawing Number	Revision
DDC 2018-498	August 2018	008	D
Scale	Sheet Size	A1	
1:10			



Cherwell Business Village F161,  
 Southam Road, Banbury, Oxon. OX16 2SP.  
 T: +44 (0)1295 267617 M: +44 (0)7748 402723

http://www.digidesignco.com

