

Hazardous Materials.
 Working in confined spaces.
 Risk of falling.

Reproduced from the Ordnance Survey map with the permission of the Controller of Her Majesty's Stationery Office. © Crown Copyright
 C.A. Cornish Architects
 Licence No. AR161859


Do not scale. Work only to figured dimensions.
 Subject to Statutory Approvals.

Subject to survey
 Subject to design development


Where applicable this drawing is to be read in conjunction with other consultants drawings and with the specification.

All dimensions to be checked on site prior to commencement of work.


Subject to Rights of Light Approval.

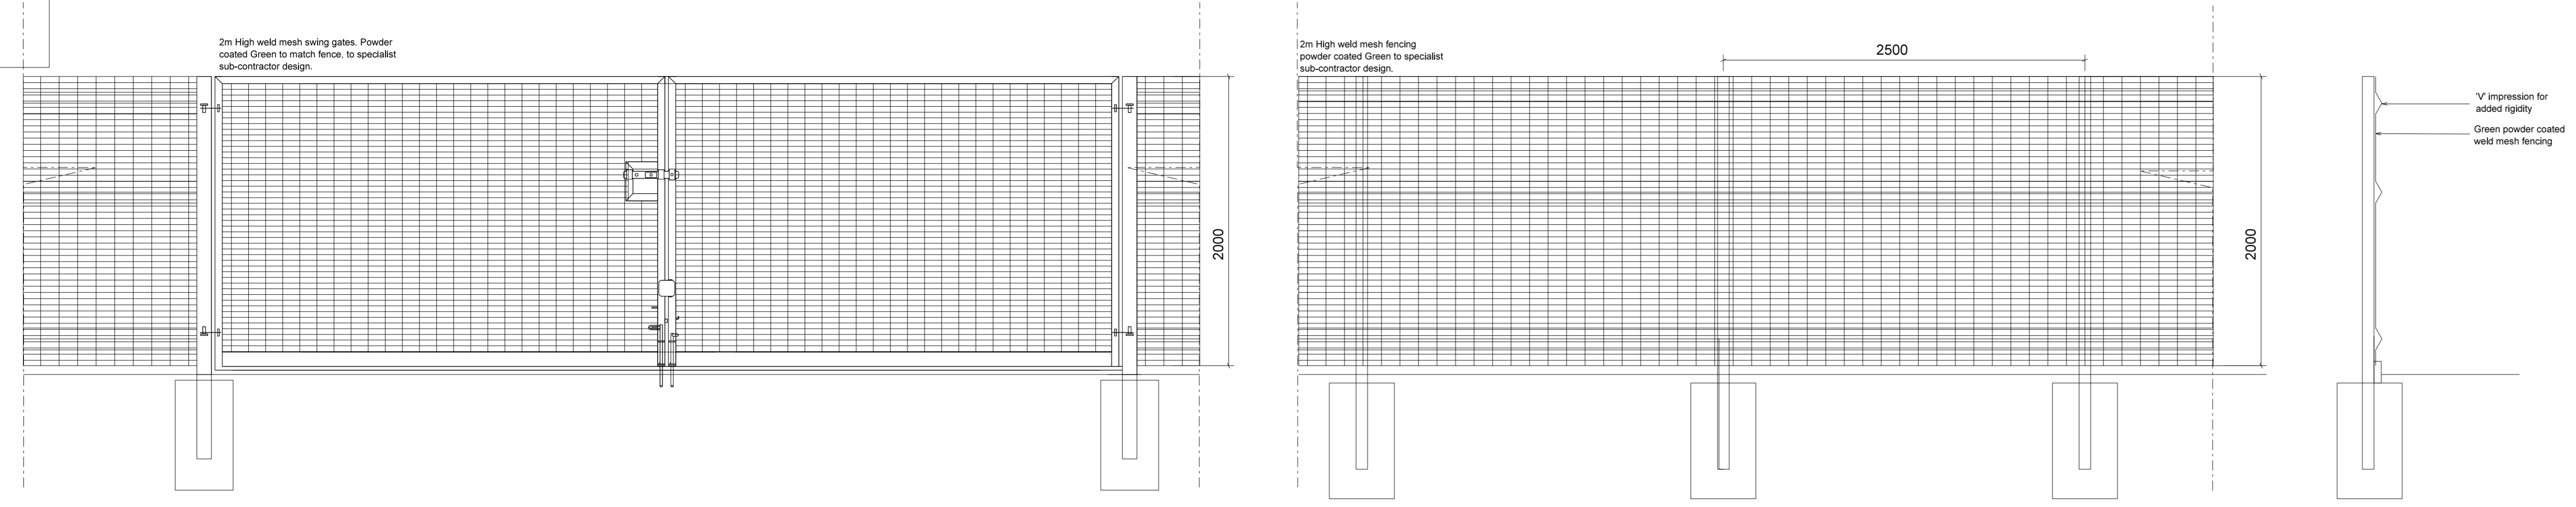


01 TYPICAL FENCE & GATES
 1017

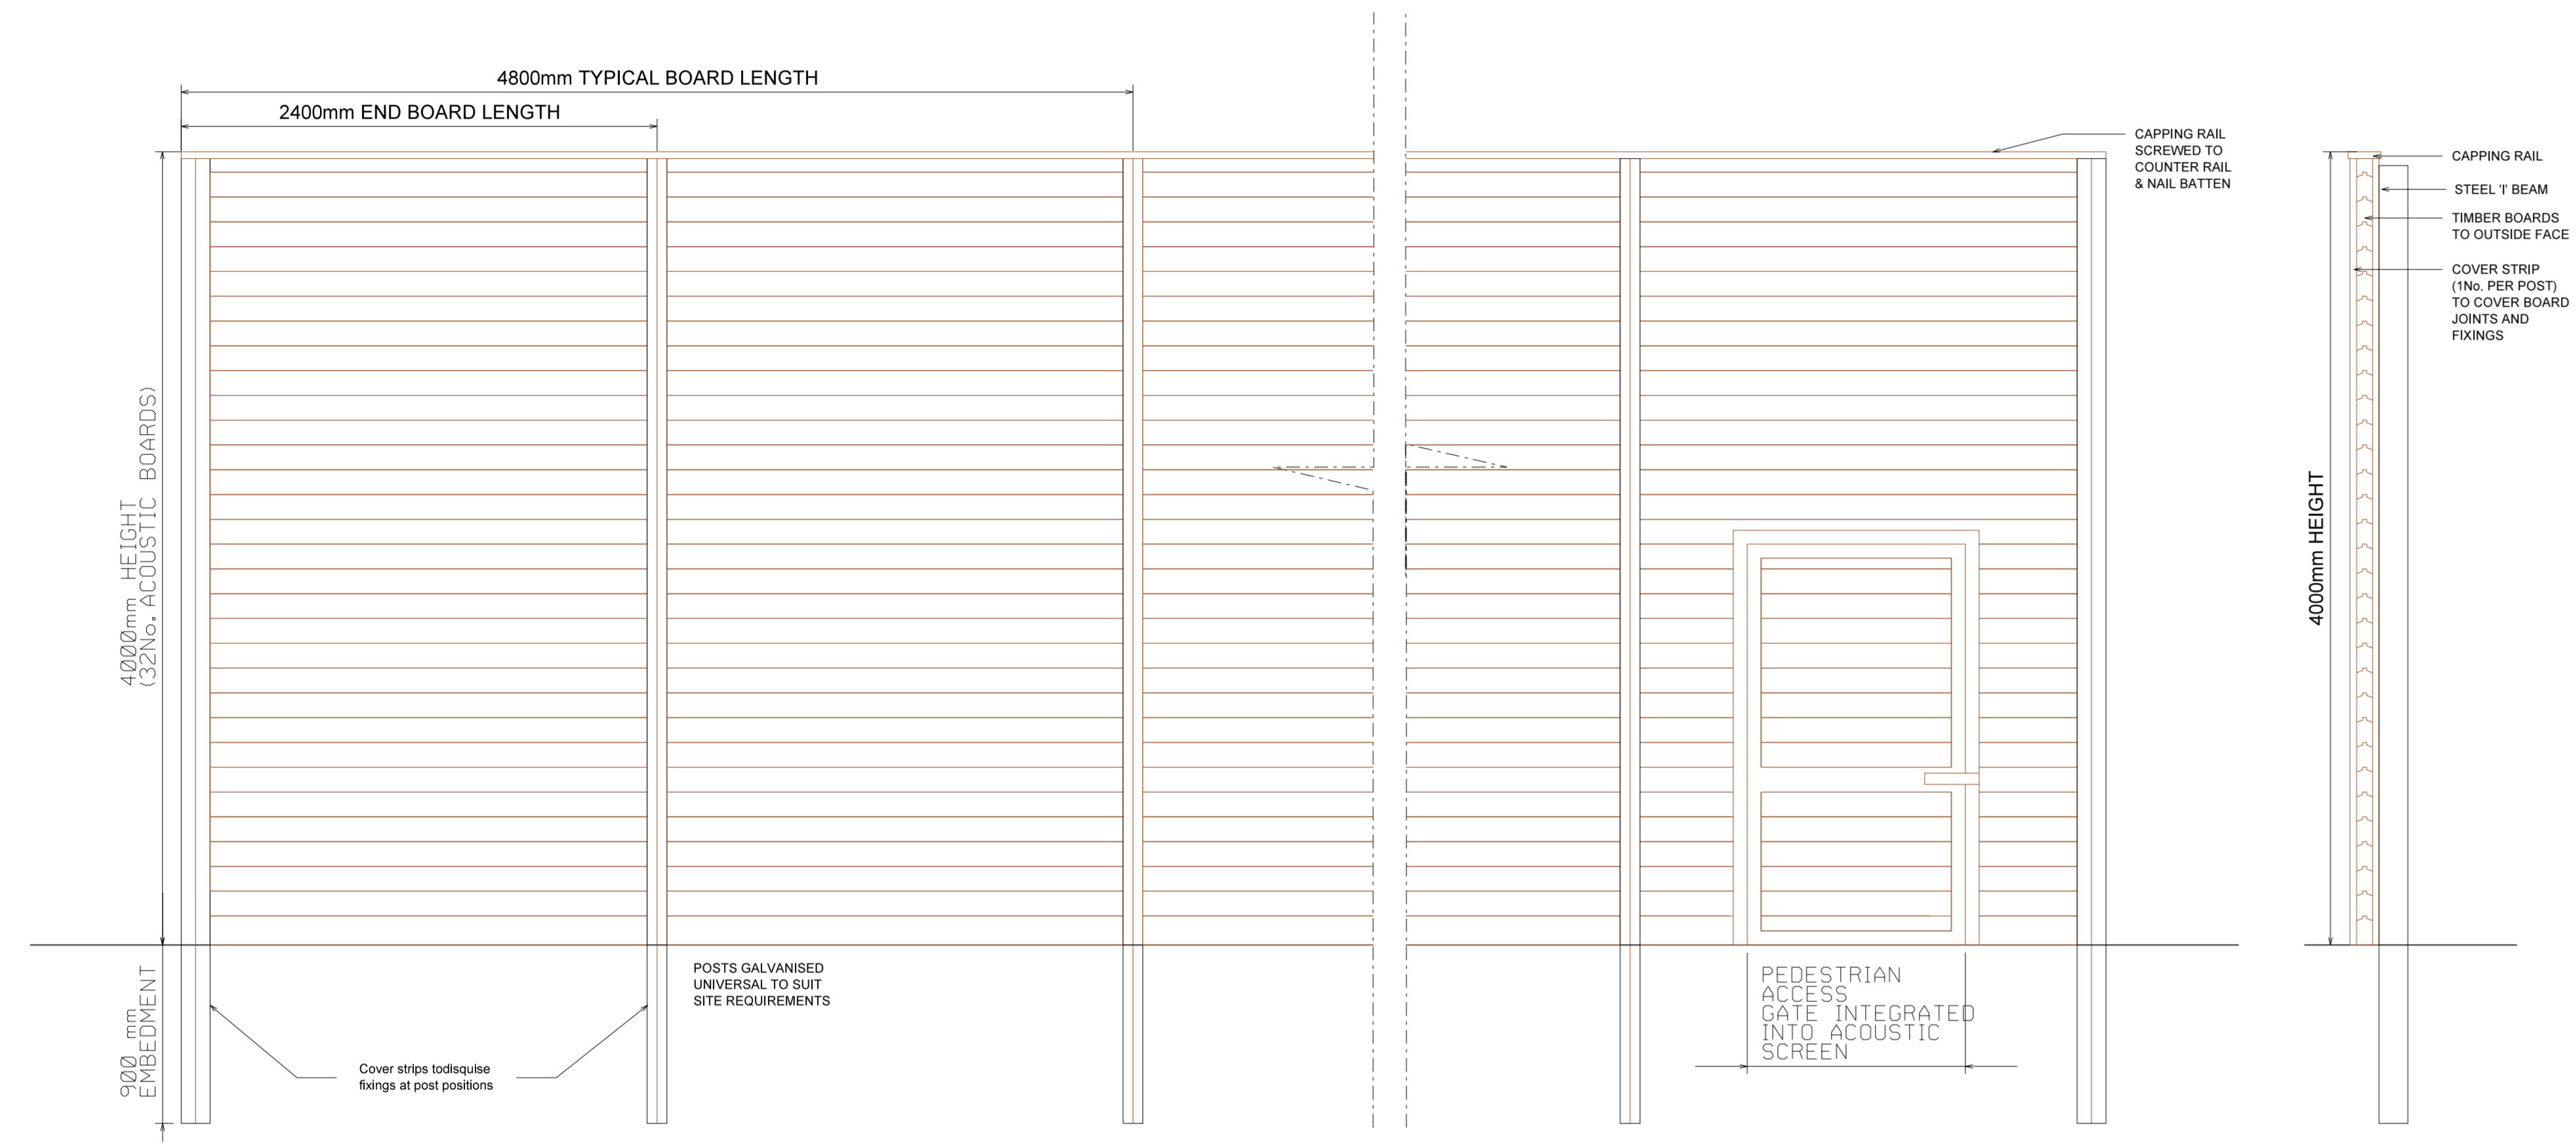


02 TYPICAL ACOUSTIC SCREEN
 4M HIGH JAKOUSTIC HIGHWAY FENCING SYSTEM WITH CAPPING
 1017

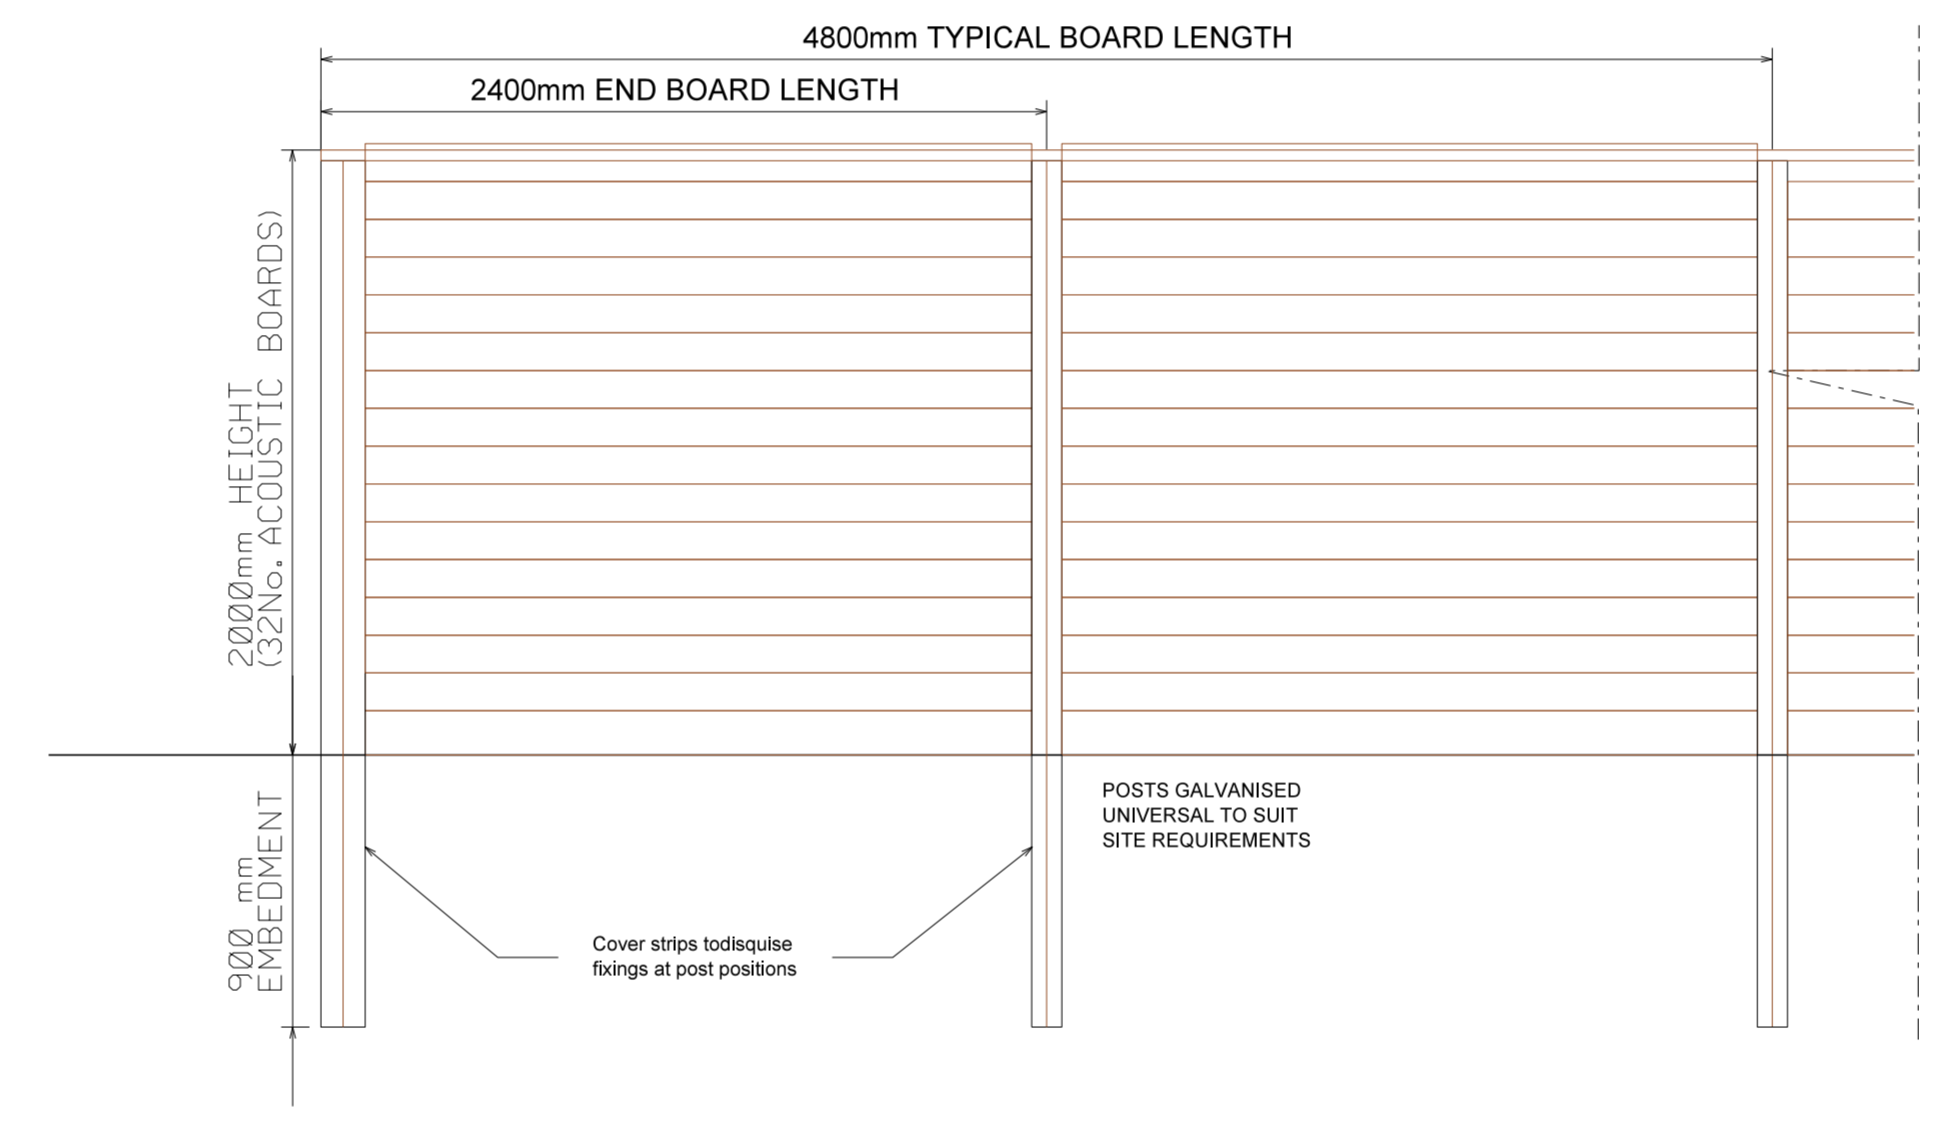


03 TYPICAL ACOUSTIC SCREEN
 2M HIGH JAKOUSTIC HIGHWAY FENCING SYSTEM WITH CAPPING
 1017

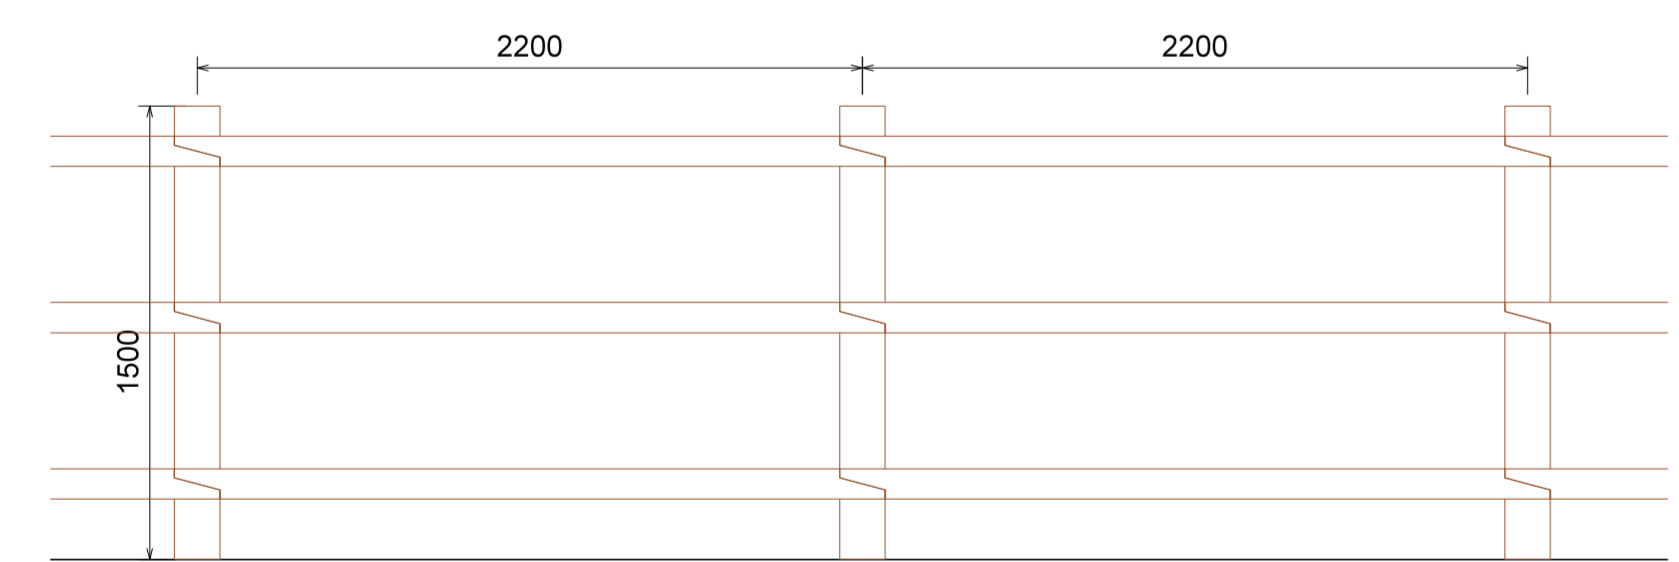


04 TYPICAL SWALE FENCING
 1.5m post and rail
 1017

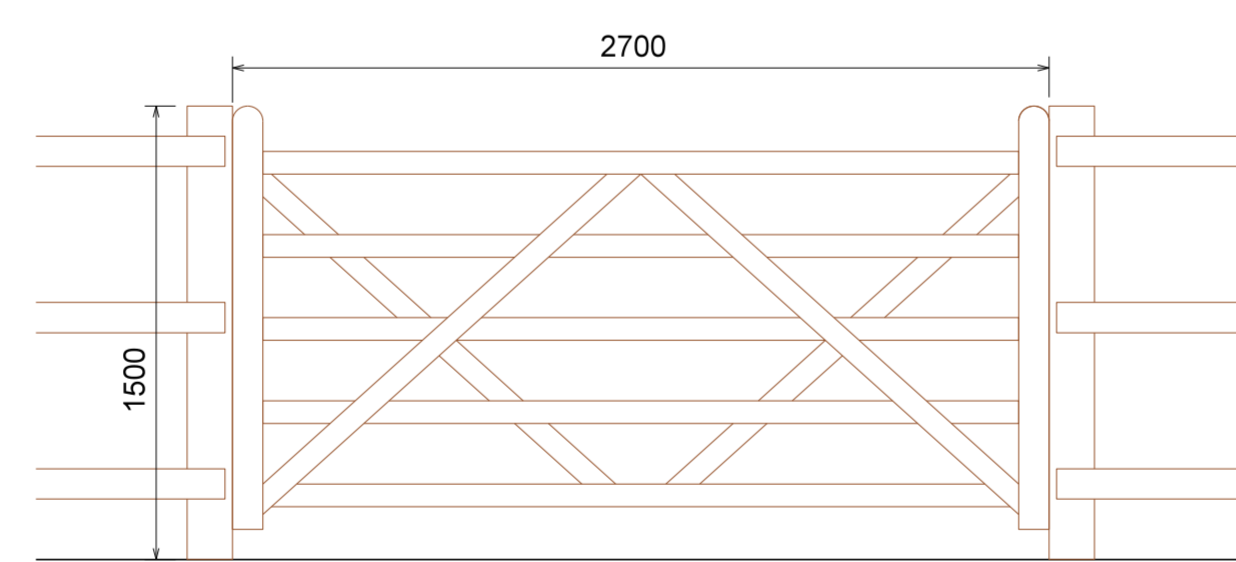

05 PAINTED STEEL PROTECTION BOLLARD
 at loading doors
 1017

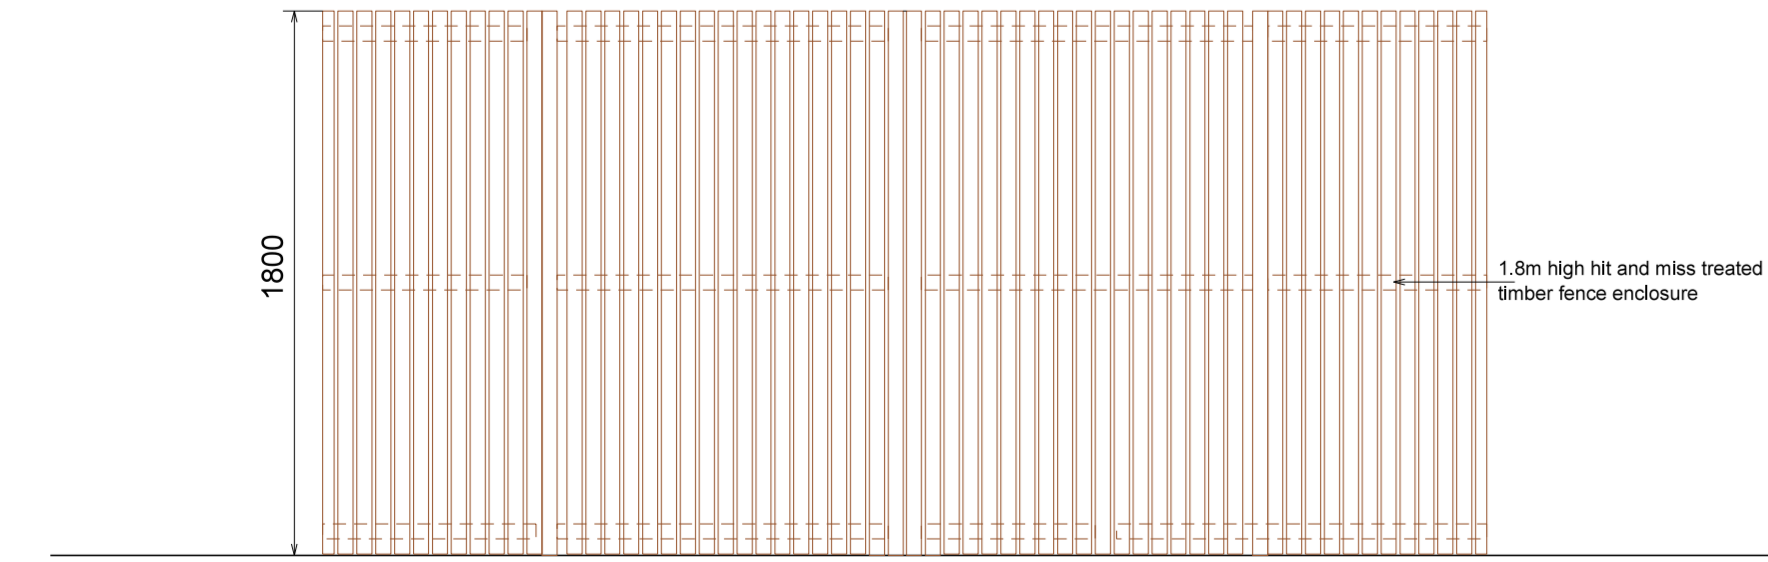


06 PALLET STORE
 Open sided canopy
 1017

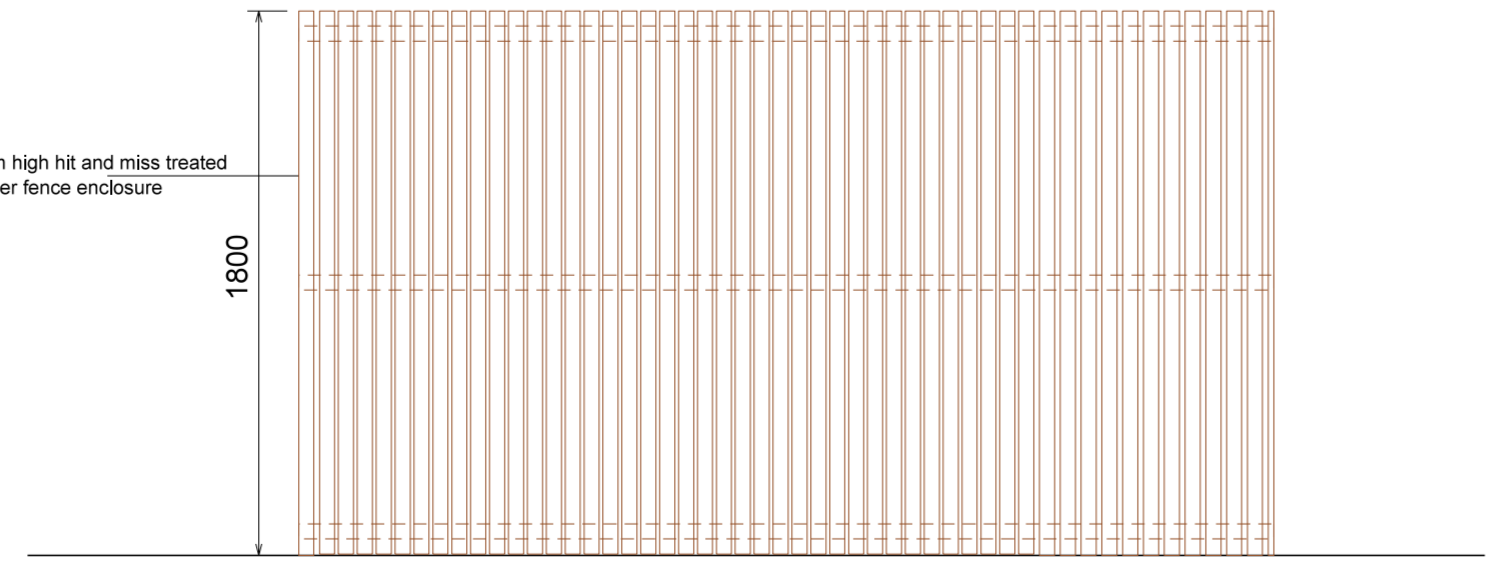

07 KEE KLAMP
 1.1m tubular steel railing to retaining wall to follow profile
 1017

- Swale Fencing
- 2m Acoustic Screen
- 4m Acoustic Screen
- Typical Fence
- Typical Cycle Shelter
- Refuse Enclosure
- Protection Bollards
- Retaining Wall

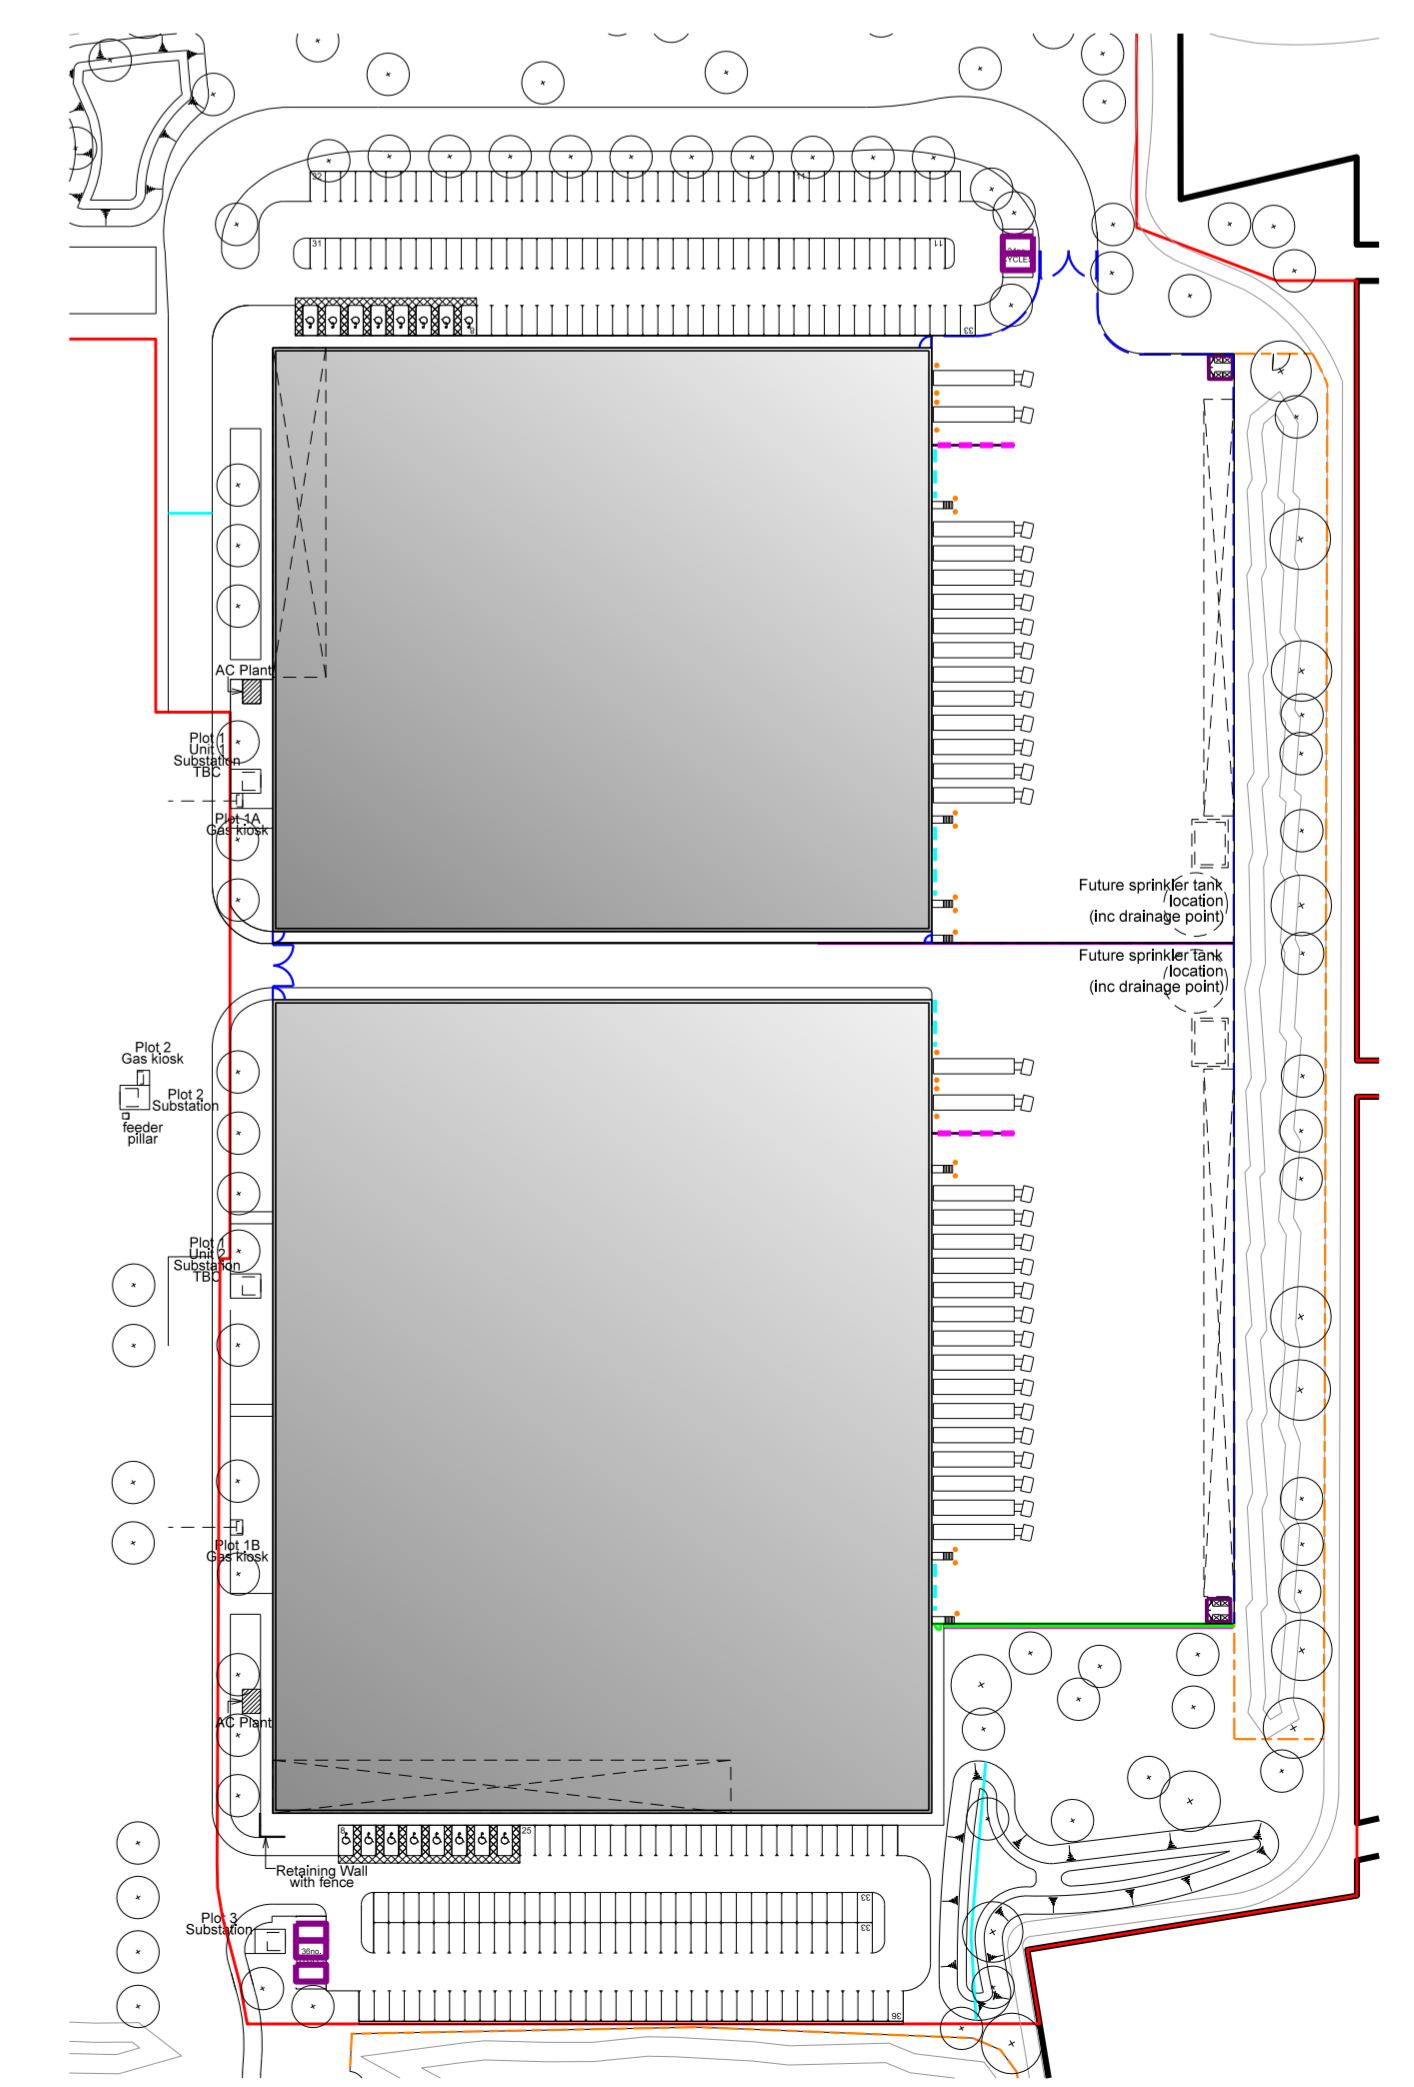

08 SITE PLAN
 KEY
 1017

Rev	Description	Chkd	Date
	Peer House 8-14 Venulam Street London WC1X 8LZ tel +44(0)20 7400 2120 enquiries@cornisharchitects.com www.cornisharchitects.com		

Project
**LINK 9 - SKIMMINGDISH LANE
 BICESTER
 PLOT 1**

Dwg Title
EXTERNAL WORKS DETAILS

Status
PLANNING

Scale
 1:25 @ A0
 Date
 29/03/2018
 Dwg No
 17007 / TP / 1017
 Rev
 -