



01 SOUTH-WEST ELEVATION
UNIT 1B

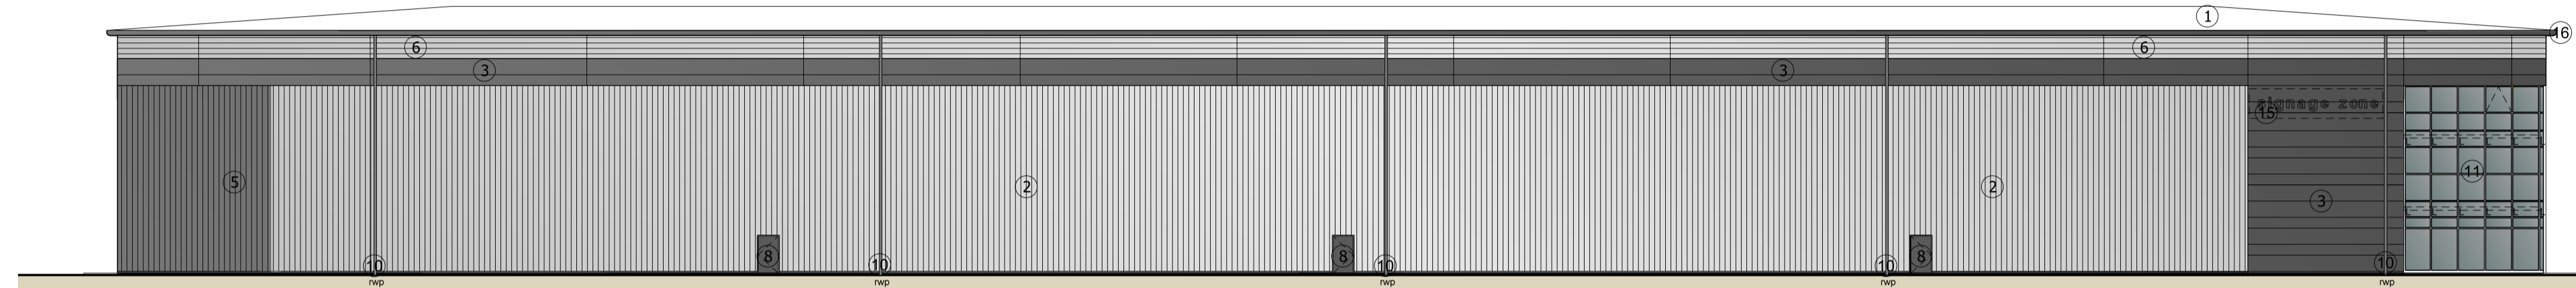

02 NORTH-WEST ELEVATION
UNIT 1B

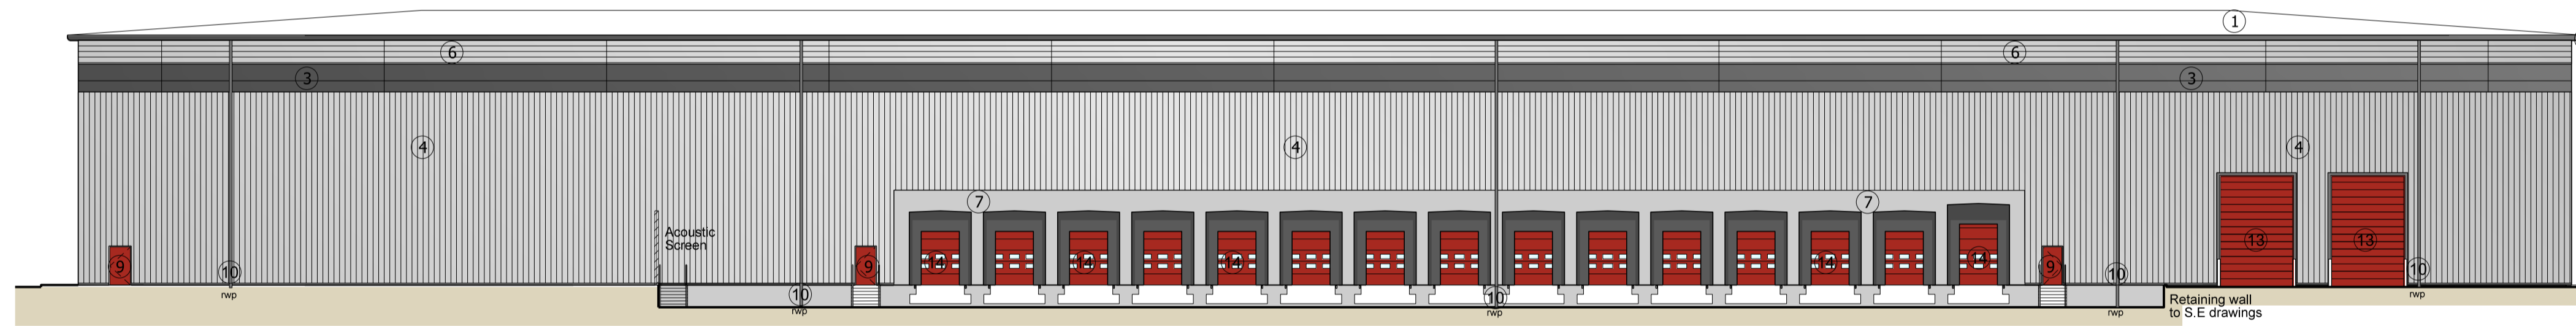

03 SOUTH-EAST ELEVATION
UNIT 1B



04 NORTH-EAST ELEVATION
UNIT 1B

Subject to Statutory Approvals.

Subject to design development

Where applicable this drawing is to be read in conjunction with other consultants drawings and with the specification.

KEY

- ① Euroclad Elite 3 Built up roof system, Colour: Gooswing Grey
- ② Vertical half-round built-up cladding system - Corus Colorcoat Prisma - Sirius
- ③ Micro-lined Trimoterm facade profile system Colorcoat Prisma - Zeus
- ④ Vertical trapezoidal built-up cladding system - Corus Colorcoat Prisma - Sirius
- ⑤ Vertical half-round built-up cladding system - Corus Colorcoat Prisma - Zeus
- ⑥ Horizontal trapezoidal built-up cladding system - Corus Colorcoat Prisma - Sirius
- ⑦ Prowall precast concrete sandwich wall panel
- ⑧ Steel fire escape door, colour RAL 7016
- ⑨ Steel fire escape door, colour RAL 3000
- ⑩ Rainwater pipe, colour RAL 7016
- ⑪ PPC Aluminium double glazed curtain walling, colour RAL 7016
- ⑫ PPC Aluminium double glazed windows, colour RAL 7016
- ⑬ Loading door, colour RAL 3000
- ⑭ Dock level loading doors, colour RAL 3000 incorporating standard dock shelter
- ⑮ Proposed signage zone
- ⑯ Eaves and verge flashings, colour RAL 7016
- ⑰ Glass canopy
- ⑱ Louvres - colour to match cladding (to M&E consultant specification)
- L Look-a-like panels - obscured glass

Rev	Description	Chkd	Date
-----	-------------	------	------

Peer House
8 -14 Verulam Street
London WC1X 8LZ

tel +44(0)20 7400 2120

enquiries@cornisharchitects.com
www.cornisharchitects.com

cornisharchitects

Project
**LINK 9 - SKIMMINGDISH LANE
BICESTER
PLOT 1**

Org Title
**ELEVATIONS
UNIT 1B**

Status
PLANNING

0 12.5 m

Scale 1:250 @ A1 Date 29/03/2016

Org No 17007 / TP / 1015 Rev -