

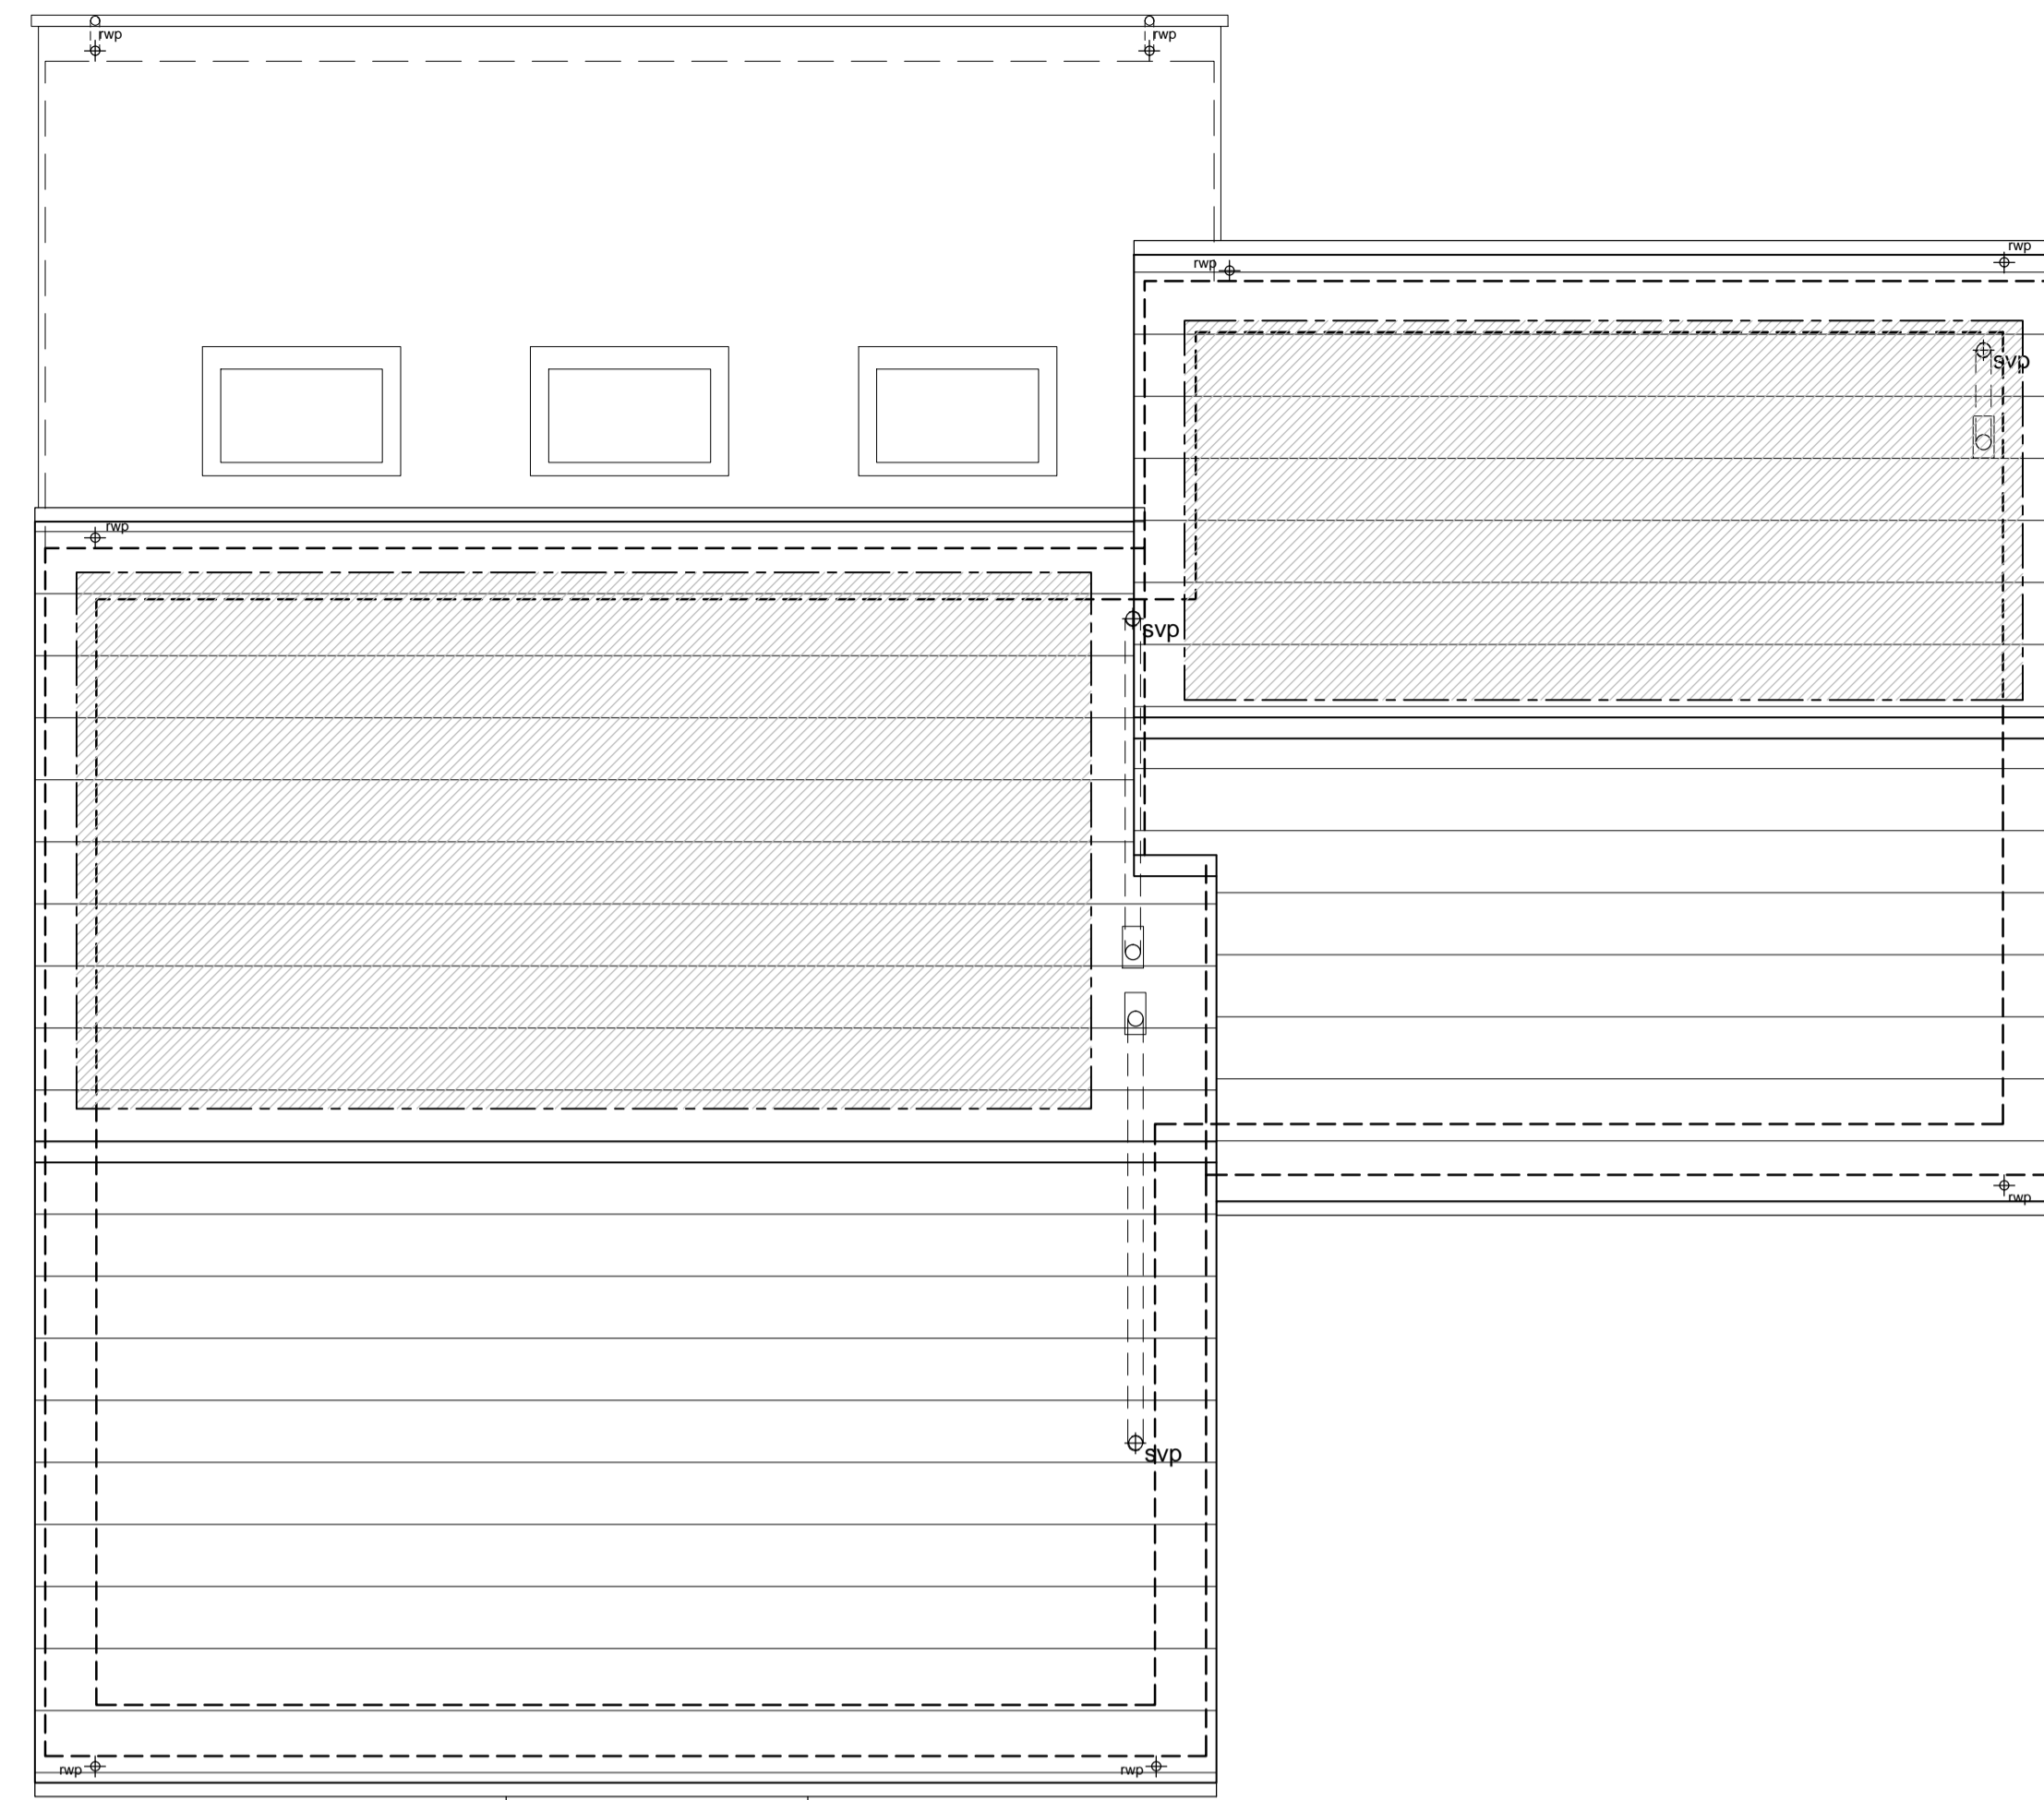


Plot 231 [as shown]
Plot 232 [handed]
 5 Bed 9 Person - Private
 TYPE - 1
 WALLS - Beckstone
 ROOF - Linear [Stone Slate]

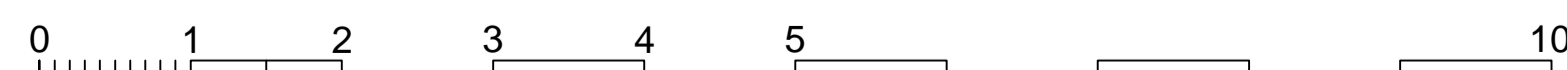

ROOF PLAN

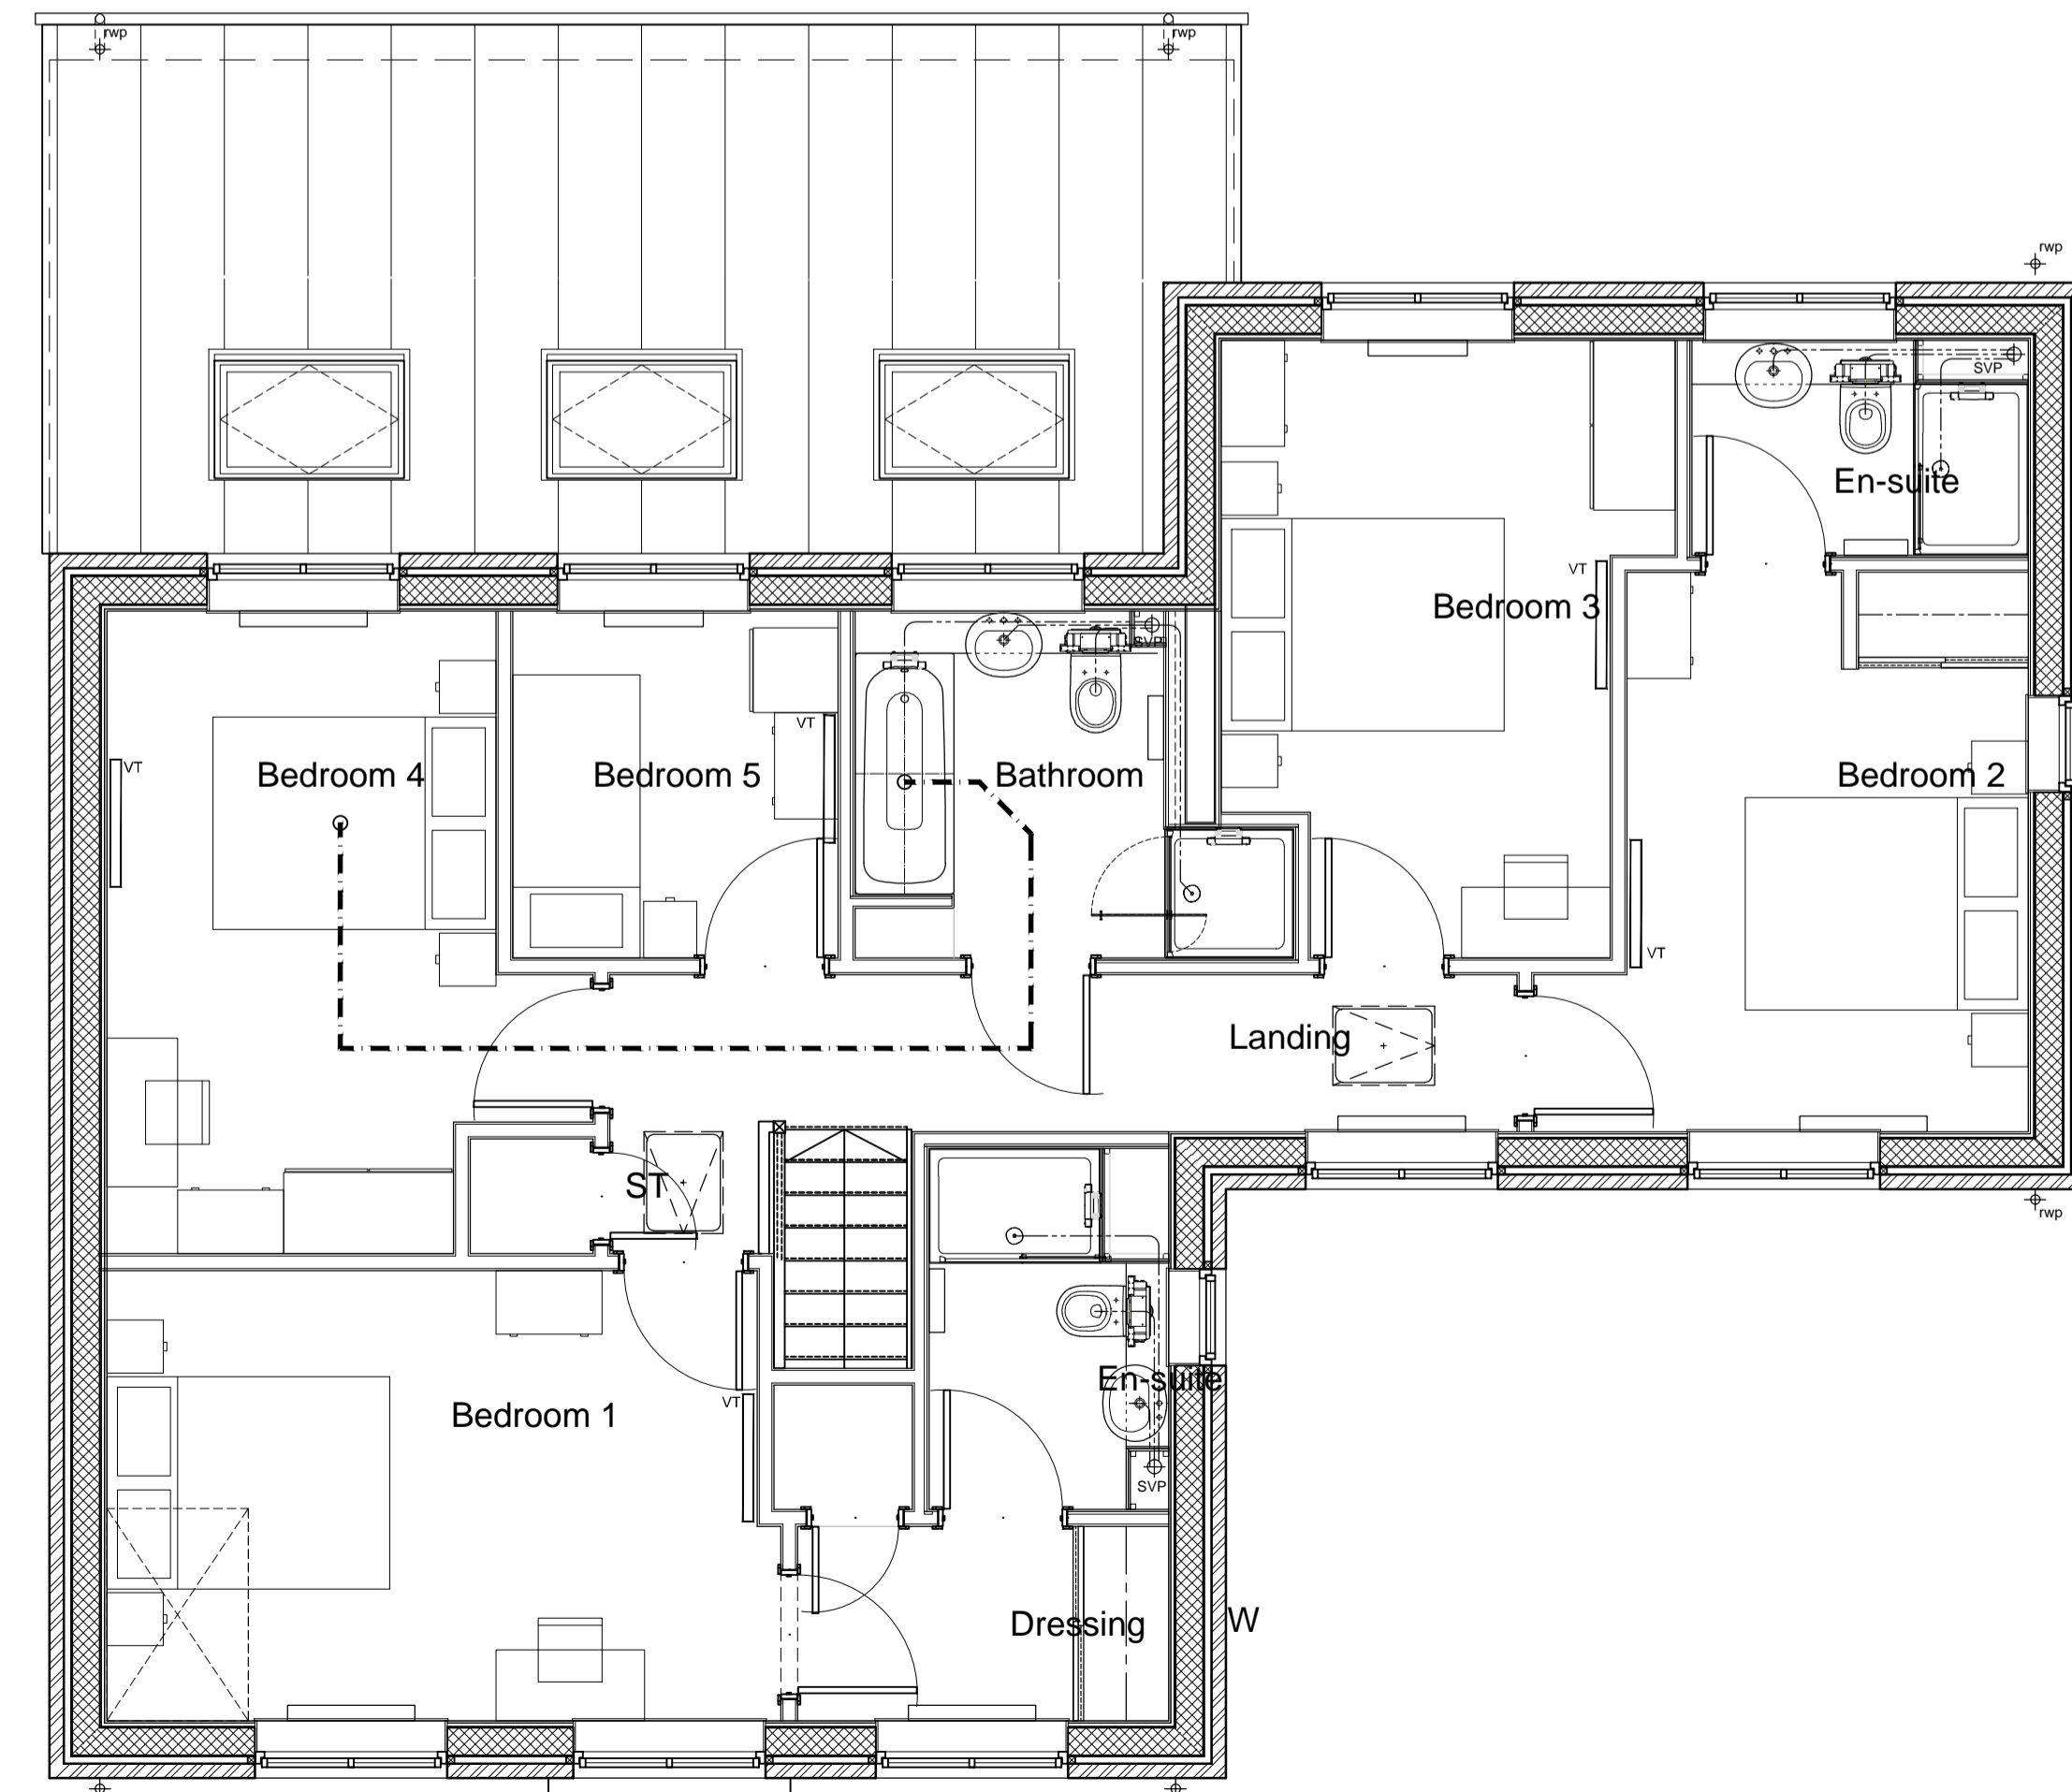

FIRST FLOOR


notes

- The contractor is responsible for checking dimensions, tolerances and references. Any discrepancy to be verified with the Architect before proceeding with the works.
- Where an item is covered by drawings to different scales the larger scale drawing is to be worked to.
- Do not scale drawing. Figured dimensions to be worked to in all cases.

CDM Regulations 2007

ALL current drawings and specifications for the project must be read in conjunction with the Designer's Hazard and Environmental Assessment Record.

Notes:
 For elevations please refer to drawing AA2699(2)-2102

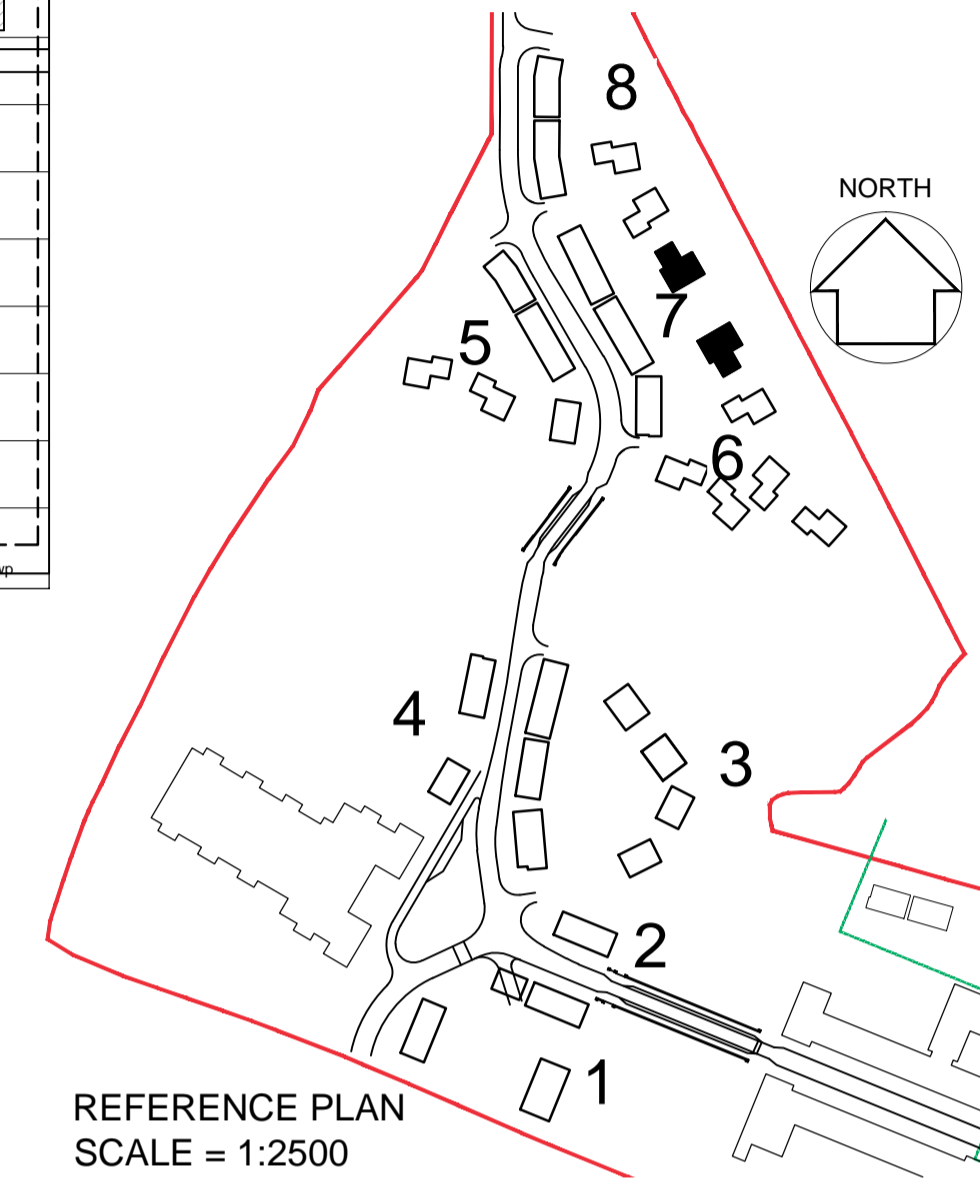

24-07-2017	B	Roof material to garden room amended. SL/RS
11-01-2016	A	Wall material amended to Beckstone CL/RS
16-10-2014		First issue: JWM/B

date	rev	revision/author/checker
------	-----	-------------------------

purpose of issue
PLANNING

project
**BICESTER ECO TOWN
 EXEMPLAR SITE PHASE 2**

drawing
**GA FLOOR PLANS
 PLOT 231
 PLOT 232 HANDED**

drawing no	rev
AA2699(2)-2002	B

drawn	checked
ILA	JW
scale @ A1 1:50	date Oct 2014

PRP Architects ©
 10 Lindsey Street
 Smithfield
 London
 EC1A 9EP
 T +44 (0)20 7653 1200
 F +44 (0)20 7653 1201
 ion.prp@prparchitects.co.uk