




Front Elevation


Rear Elevation

Side Elevation


Side Elevation

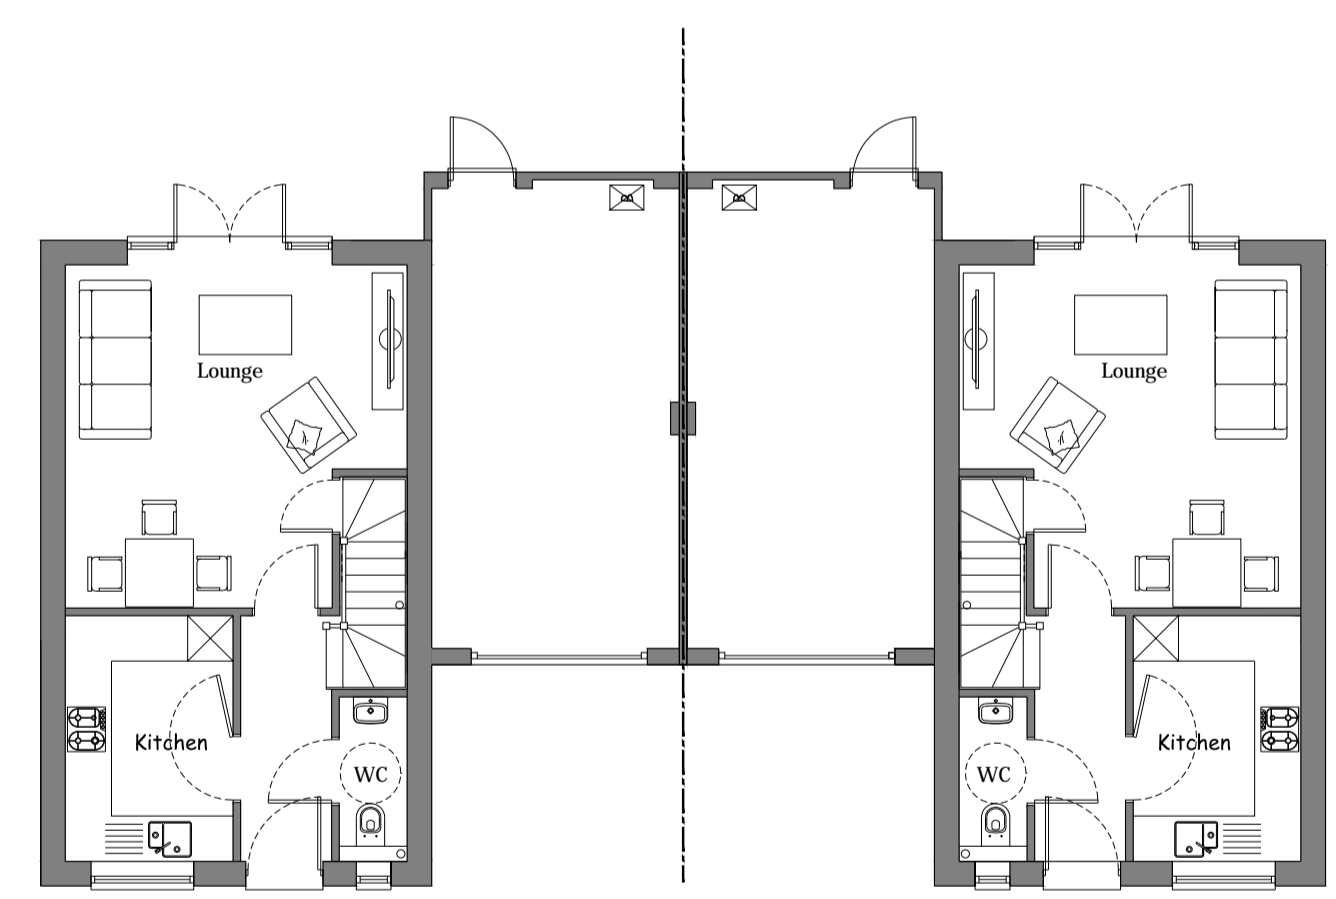

Ground Floor

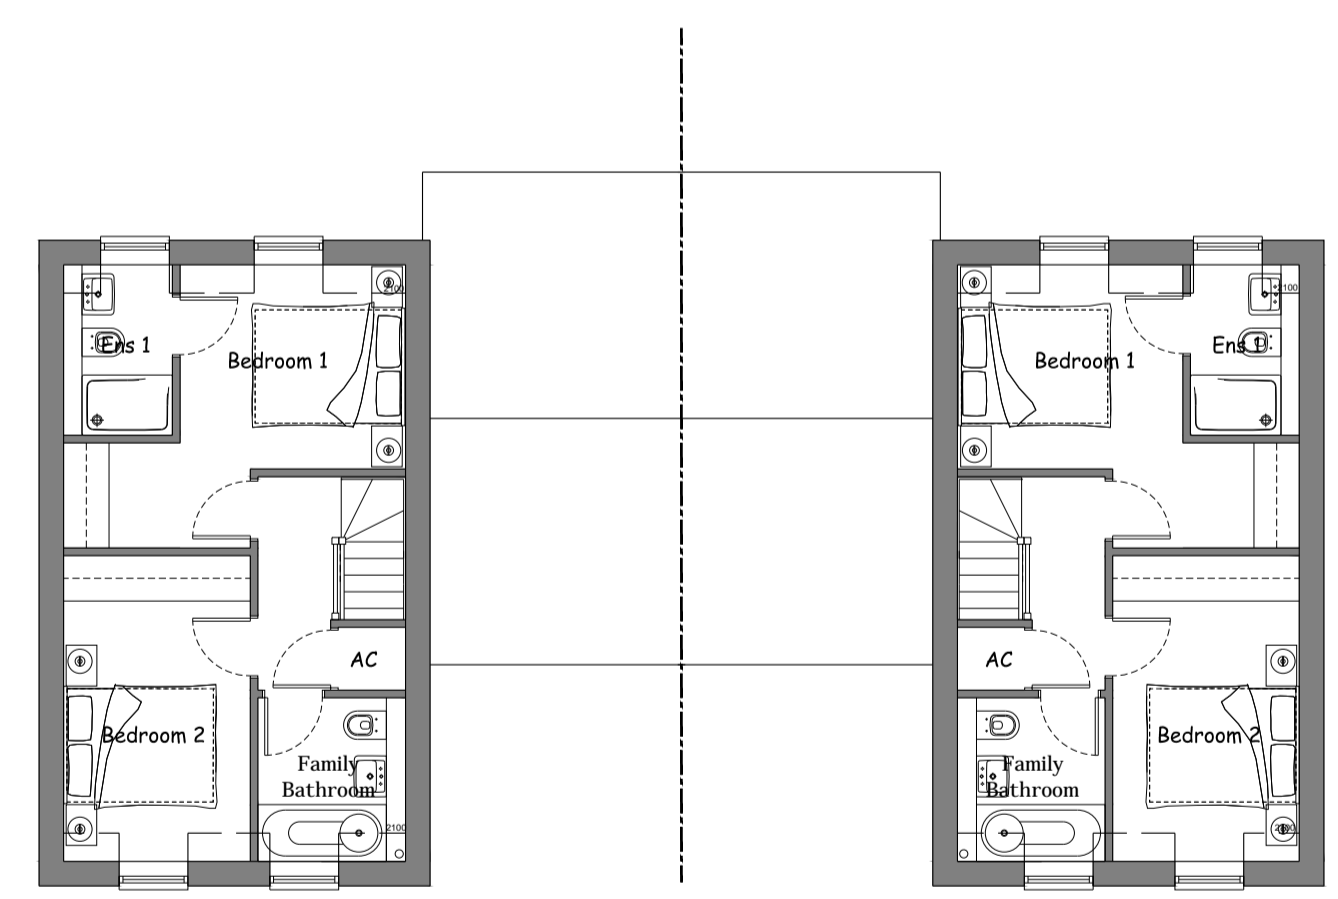

First Floor

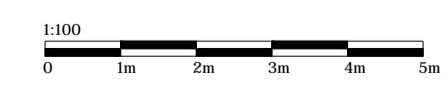

REV:	DATE:	NOTE:	PROJECT:	DRAWING:	DEPARTMENT:	DRAWN BY:	CHECKED BY:	RECTORY HOMES LTD RECTORY HOUSE, THAME ROAD HADDENHAM, AYLESBURY, BUCKINGHAMSHIRE, HP17 8DA T: 01844 295100 F: 01844 295350 www.rectory.co.uk
			SOUTH SIDE, STEEPLE ASTON	PLOT 2 & 3 PLANS AND ELEVATIONS	PLANNING	GL		
					DRAWING NO: P.224.SD.2B.754	SCALE: 1:100	PAPER: A1	
					STATUS: PROPOSED	DATE: 12.04.19	REV: A	



THIS DRAWING IS THE PROPERTY OF RECTORY HOMES LIMITED AND MAY NOT BE COPIED, LENT, REPRODUCED OR DISCLOSED WITHOUT THEIR WRITTEN PERMISSION