




Front Elevation

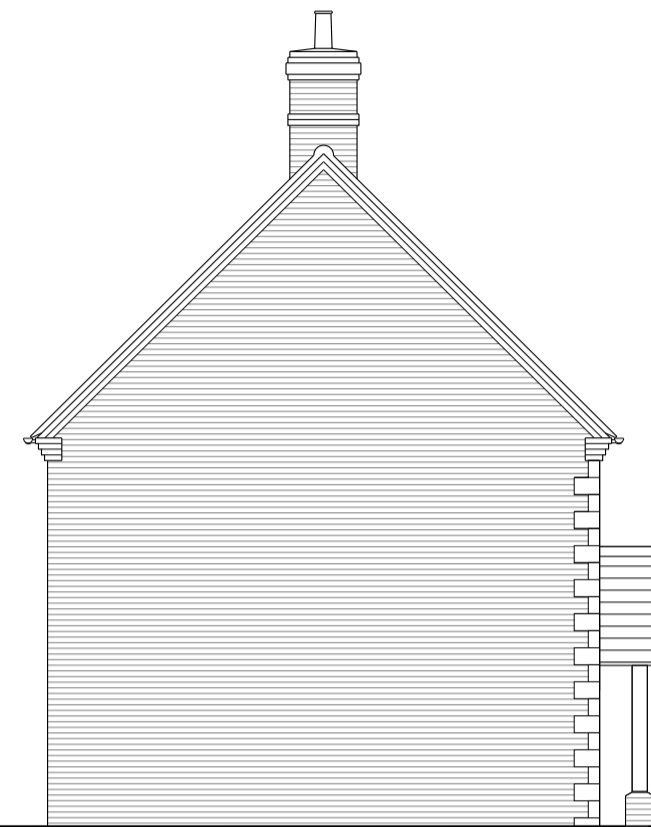


Side Elevation




Rear Elevation




Side Elevation

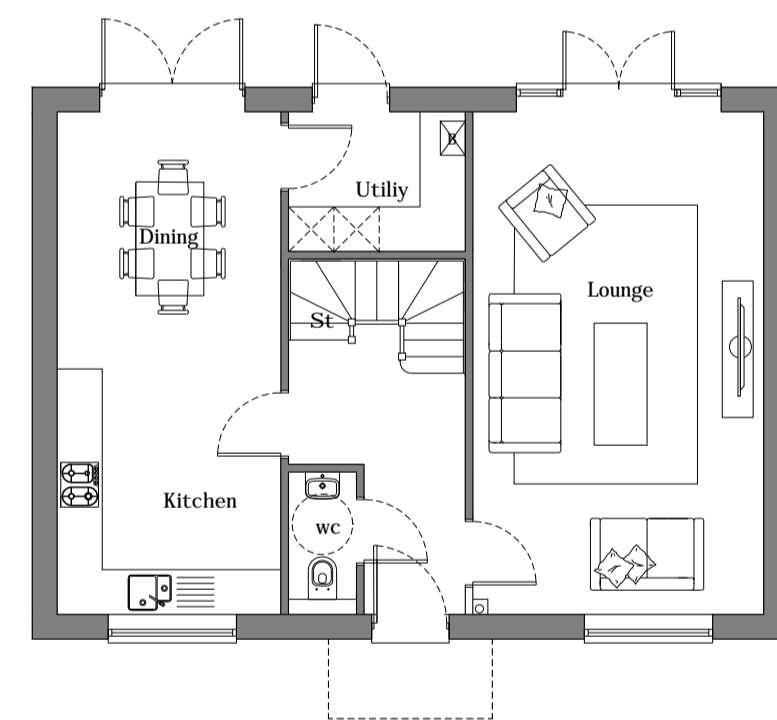

Ground Floor

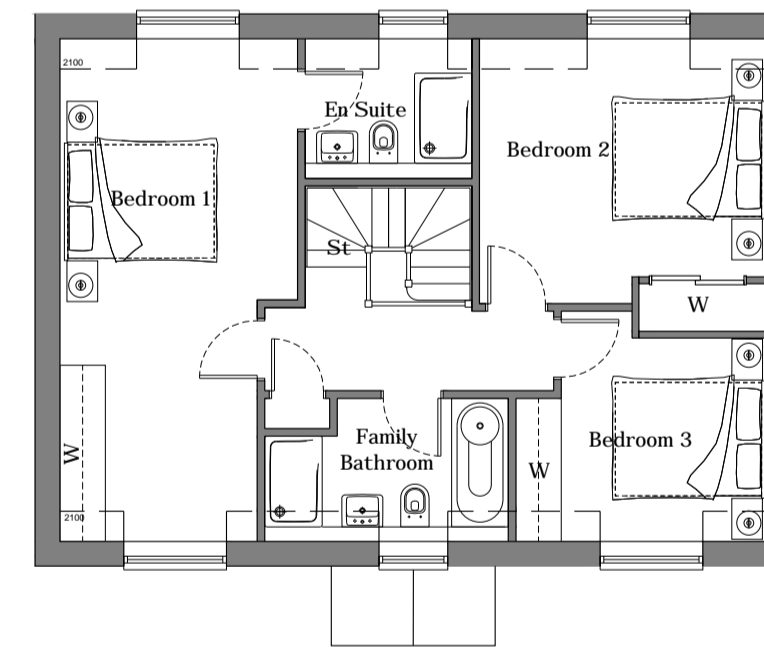

First Floor

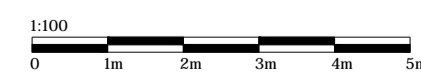

REV.	DATE	NOTE	PROJECT	DRAWING	DEPARTMENT	DRAWN BY	CHECKED BY	RECTORY HOMES LTD RECTORY HOUSE, THAME ROAD HADDENHAM, AYLESBURY, BUCKINGHAMSHIRE, HP17 8DA T: 01844 295100 F: 01844 295350 www.rectory.co.uk
			SOUTH SIDE, STEEPLE ASTON	PLOT 6 PLANS AND ELEVATIONS	PLANNING	LL		
					DRAWING NO: P.224.4B.DH.1334	SCALE: 1:100	PAPER: A1	REV: A
					STATUS: PROPOSED	DATE: 16.04.19		

THIS DRAWING IS THE PROPERTY OF RECTORY HOMES LIMITED AND MAY NOT BE COPIED, LENT, REPRODUCED OR DISCLOSED WITHOUT THEIR WRITTEN PERMISSION

