





Front Elevation




Rear Elevation

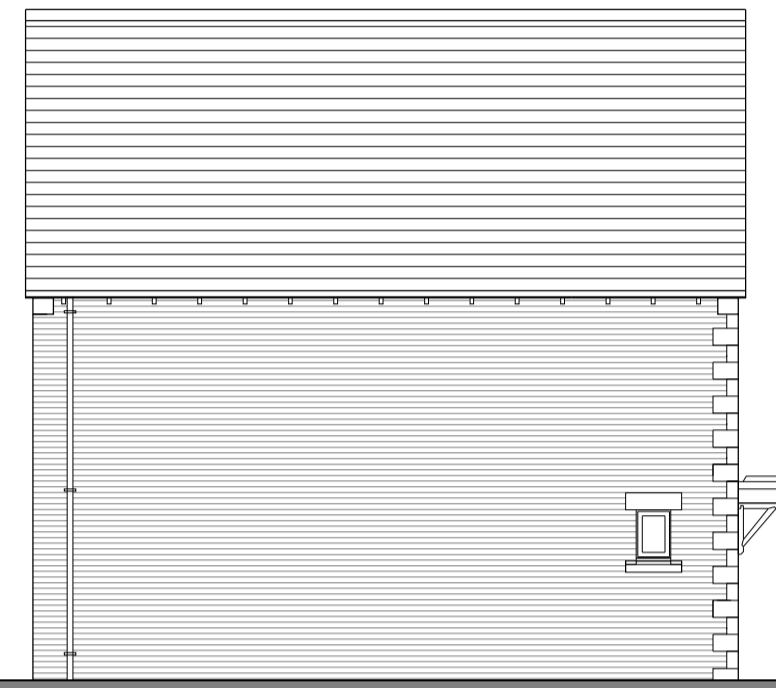


Side Elevation

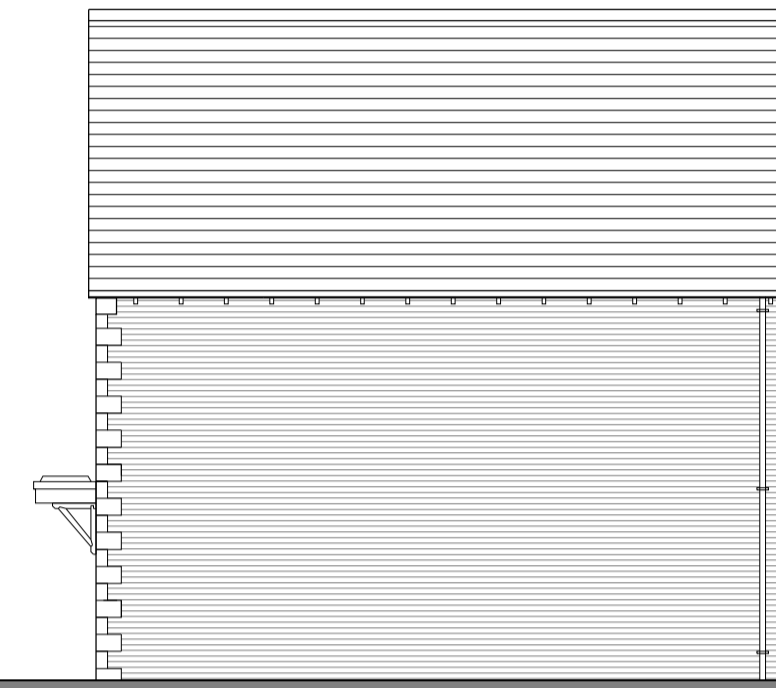

Side Elevation

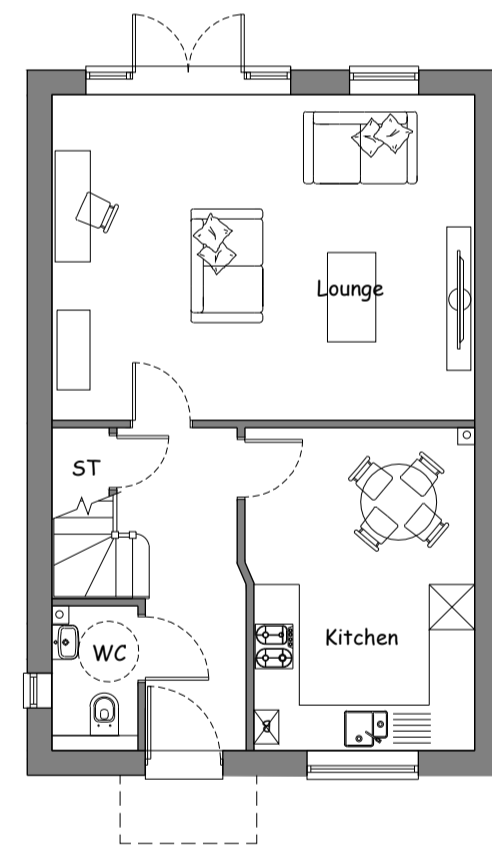

Ground Floor

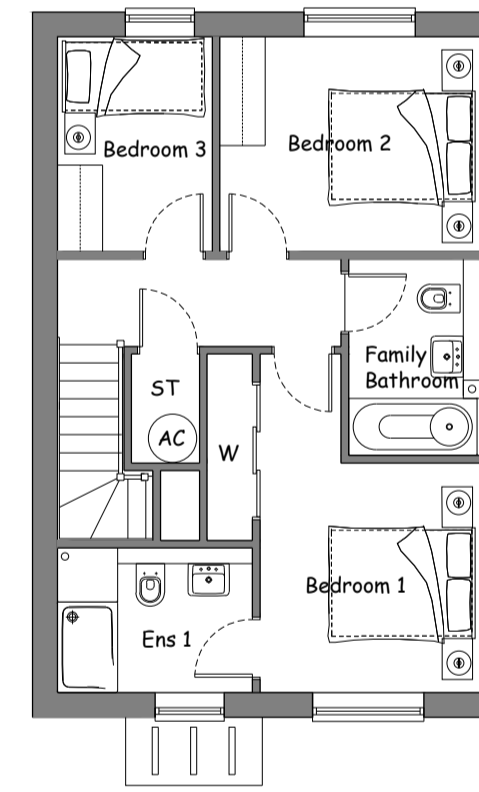

First Floor



REV.	DATE	NOTE	PROJECT:	DRAWING:	DEPARTMENT:	DRAWN BY:	CHECKED BY:	RECTOR
			SOUTH SIDE, STEEPLE ASTON	PLOT 7 PLANS AND ELEVATIONS	PLANNING	LL		RECTORY HOMES LTD RECTORY HOUSE, THAME ROAD HADDENHAM, AYLESBURY, BUCKINGHAMSHIRE, HP17 8DA T: 01844 295100 F: 01844 295350 www.rectory.co.uk
					DRAWING No: P.224.3B.DH.1029	SCALE: 1:100	PAPER: A1	REV: -
					STATUS: PROPOSED	DATE: 16.04.19		

THIS DRAWING IS THE PROPERTY OF RECTORY HOMES LIMITED AND MAY NOT BE COPIED, LENT, REPRODUCED OR DISCLOSED WITHOUT THEIR WRITTEN PERMISSION

