


**1 0.0 Ground Floor Plan**  
1 : 100



**2 0.1 First Floor Plan**  
1 : 100

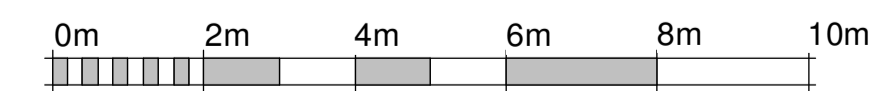

VISUAL SCALE 1:100 @ A1


**NOTES:**

- The contractor is responsible for checking dimensions, tolerances and references. Any discrepancy to be verified with the Architect before proceeding with the works. Where an item is covered by drawings to different scales the larger scale drawing is to be worked to.
- Do not scale drawing. Figured dimensions to be worked to in all cases.
- The structural / civil engineering and other non-architectural information shown on this drawing is purely for co-ordination purposes only and in no way does it take on any responsibility or liability for MBA Ltd. For all detailed information relating to these items see the relevant consultants drawings and full design information.

Do not copy in full or in part without the expressed consent of MBA Ltd. © MBA 2020

**NOTES:**

- Please note the site boundary position identified on this drawing remains subject to confirmation from Land Registry / verification with the land owner's title deed; MBA Ltd take no responsibility for the reliability/accuracy of this survey information.
- The form and layout of the South Block are for indicative purposes only; the final layout, height, massing and design will be determined as Reserved Matters in accordance with the agreed outline parameters.
- Please refer to MBA Schedule of Accommodation for spatial analysis.

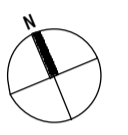

C	Foundation sheet first altered	KJ	29.06.2021
B	Internal's updated	KJ	29.06.2021
A	Planning Issue	KJ	03.03.2021
REV	NOTE	BY:	DATE

STATUS: PLANNING

**M** Mark Bell Architects Ltd  
Bicester Eco Business Centre, Epsbrook,  
North West Oxon, Oxfordshire, OX27 8AN  
w: markbellarchitects.com

CLIENT: A2 Dominion Group

SITE: Elmsbrook Neighbourhood Centre, NW Bicester

TITLE: Proposed Floor Plans

SCALE AT A1:	DATE:	DRAWN:	CHECKED:
1 : 100	16/07/2020	KJ	MB
PROJECT NO:	DRAWING NO:	REVISION:	
AA0048	2.1.007	C	