




- NOTES:
1. DO NOT SCALE
 2. DRAWINGS TO BE READ IN CONJUNCTION WITH ALL SERVICES AND STRUCTURAL ENGINEERS DRAWINGS & SPECIFICATIONS.
 3. © COPYRIGHT. DRAWINGS NOT TO BE REPRODUCED OR USED WITHOUT PRIOR WRITTEN CONSENT.

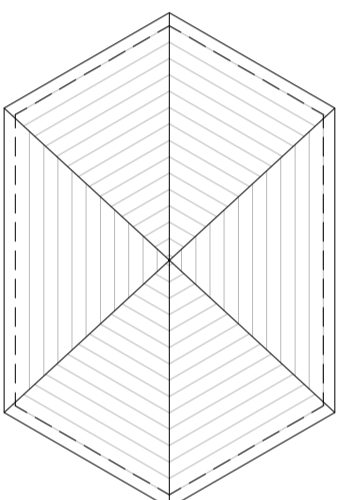


E03 Proposed Roof Plan
(SCALE 1:100)

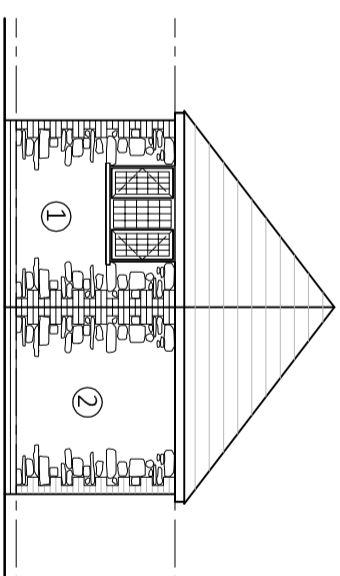


E12 Proposed Side Elevation
(SCALE 1:100)

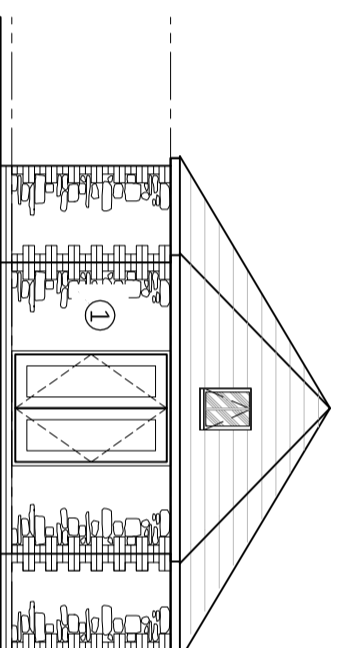


E09 Proposed Front Elevation
(SCALE 1:100)

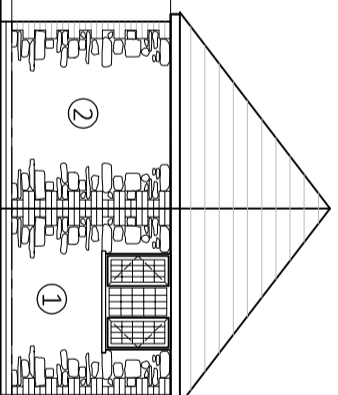


E10 Proposed Side Elevation
(SCALE 1:100)

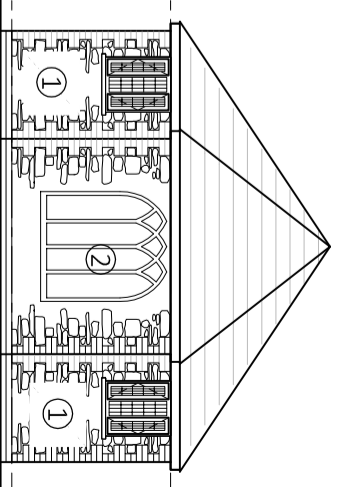

E11 Proposed Rear Elevation
(SCALE 1:100)

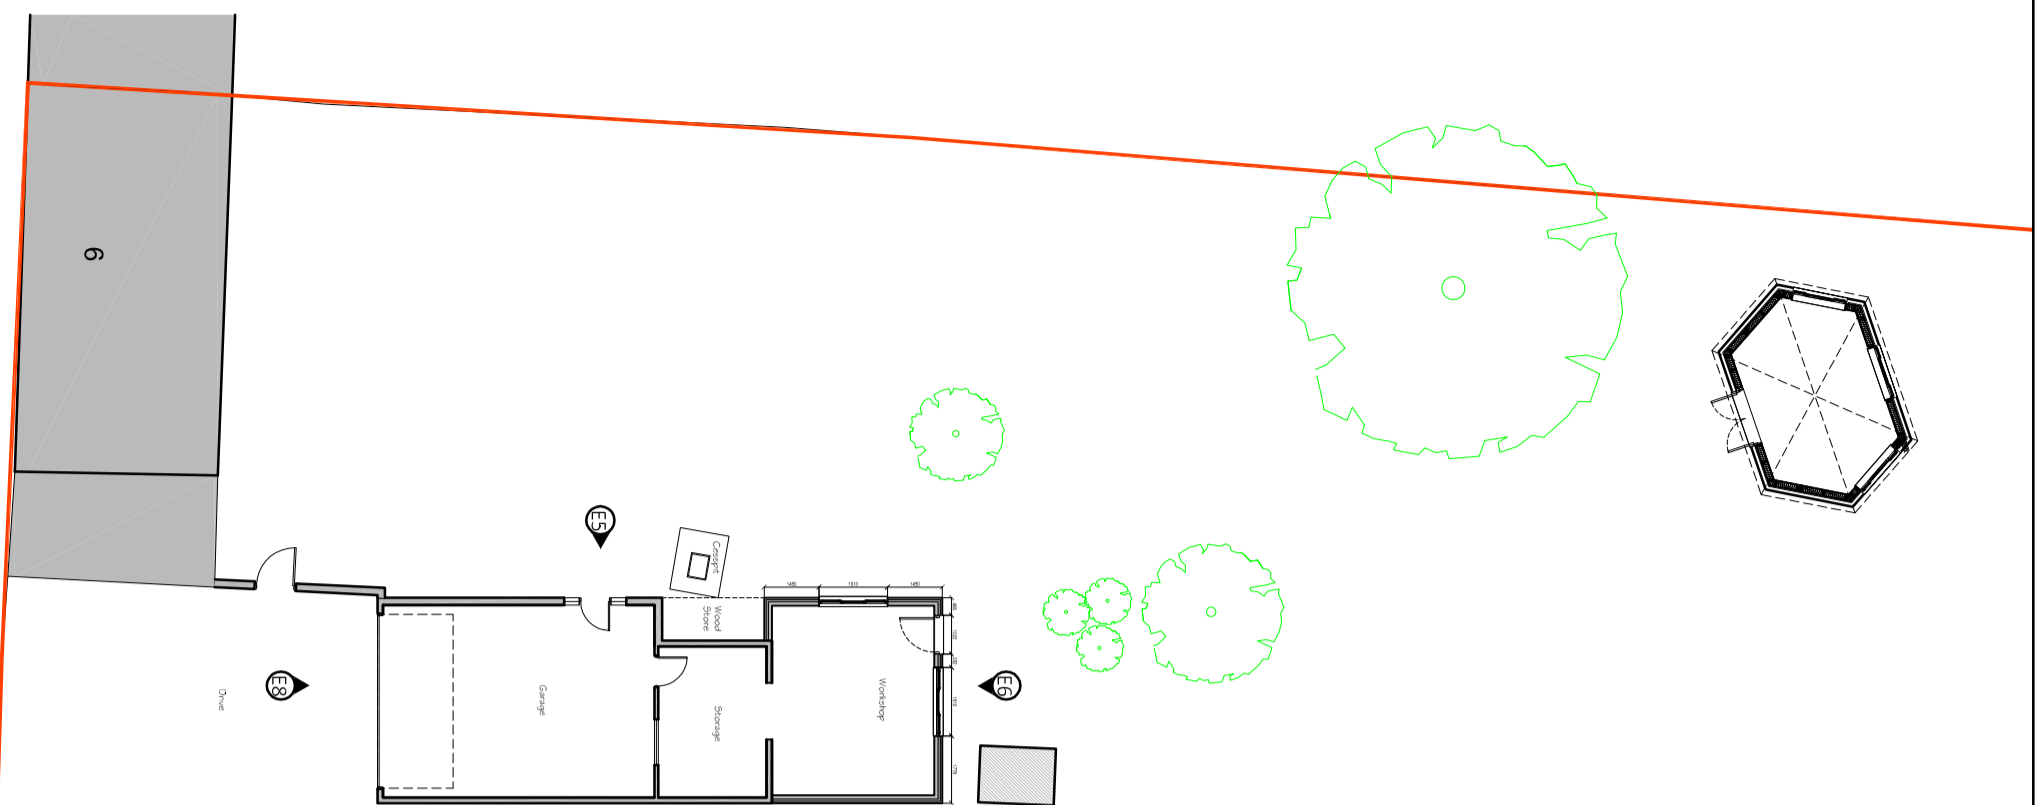

E02 Proposed Plan
(SCALE 1:100)

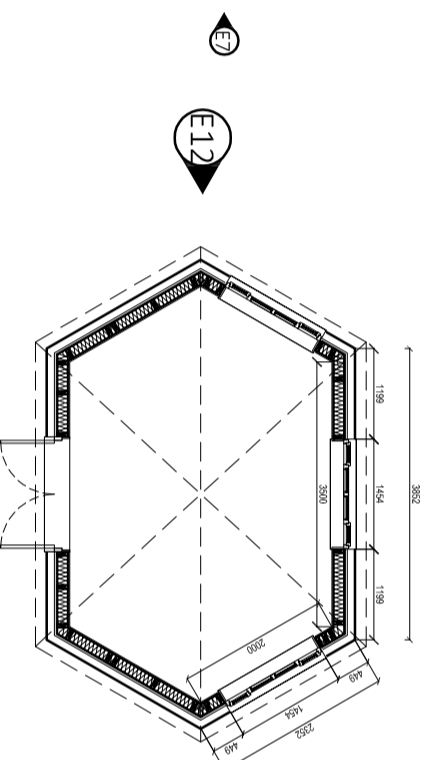

E03 Proposed Plan
(SCALE 1:100)

- Materials Schedule**
- 1 Reclaimed Stone to match existing
 - 2 Sw Timber Double glazed windows
 - 3 Cedar Timber shingle roof tiles to suite roof pitch



B 05/19 Planning Issue
A 05/19 Planning Issue
P2 03/19 Clients comments
P1 01/19 Initial Issue
REF DATE | REVISION | DRAWN | CHECKED

SCALE 1:100@A3 | DATE Jan 19

ARCHTECH 43
M.07941 196892
T.01280 706608
Email:meaton43@yahoo.co.uk

DRAWING TITLE
**Proposed Outbuilding
Plans & Elevations**

PROJECT **Prop Garage
Extension & Outbuildings
to 6 The Colony, Sibford
Gower OX15 5RY**

CLIENT
For Mr R Irons

DRAWING NUMBER **M1828 / 03** | REV. **B**