



NOTES:


1. DO NOT SCALE
2. DRAWINGS TO BE READ IN CONJUNCTION WITH ALL SERVICES AND STRUCTURAL ENGINEERS DRAWINGS & SPECIFICATIONS.
3. © COPYRIGHT. DRAWINGS NOT TO BE REPRODUCED OR USED WITHOUT PRIOR WRITTEN CONSENT.

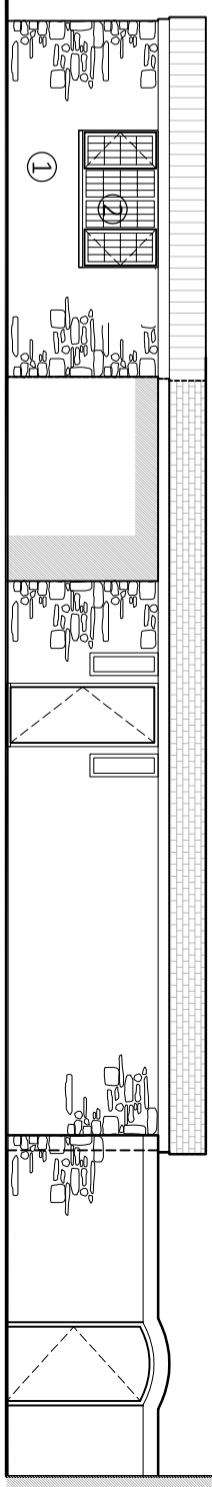

E5 Proposed Side Elevation

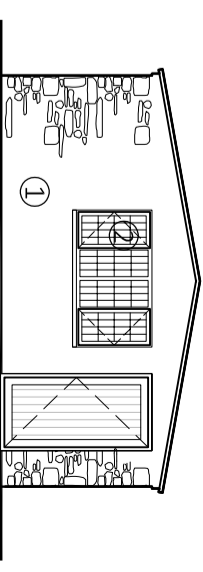



E6 Proposed Rear Elevation

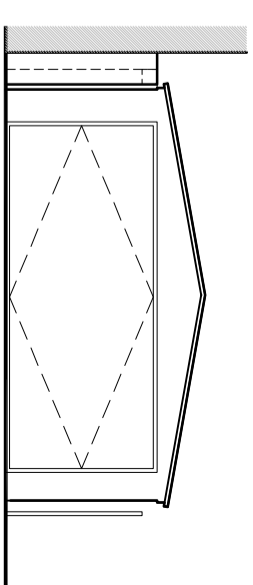

E8 Proposed Front Elevation


Materials Schedule

- 1 Reclaimed Stone to match existing
- 2 Sw Timber Double glazed windows
- 3 New roof tiles to match existing house subject to pitch and manufacturer spec. Re-roof existing Garage to match.
- 4 Upvc Rainwater goods

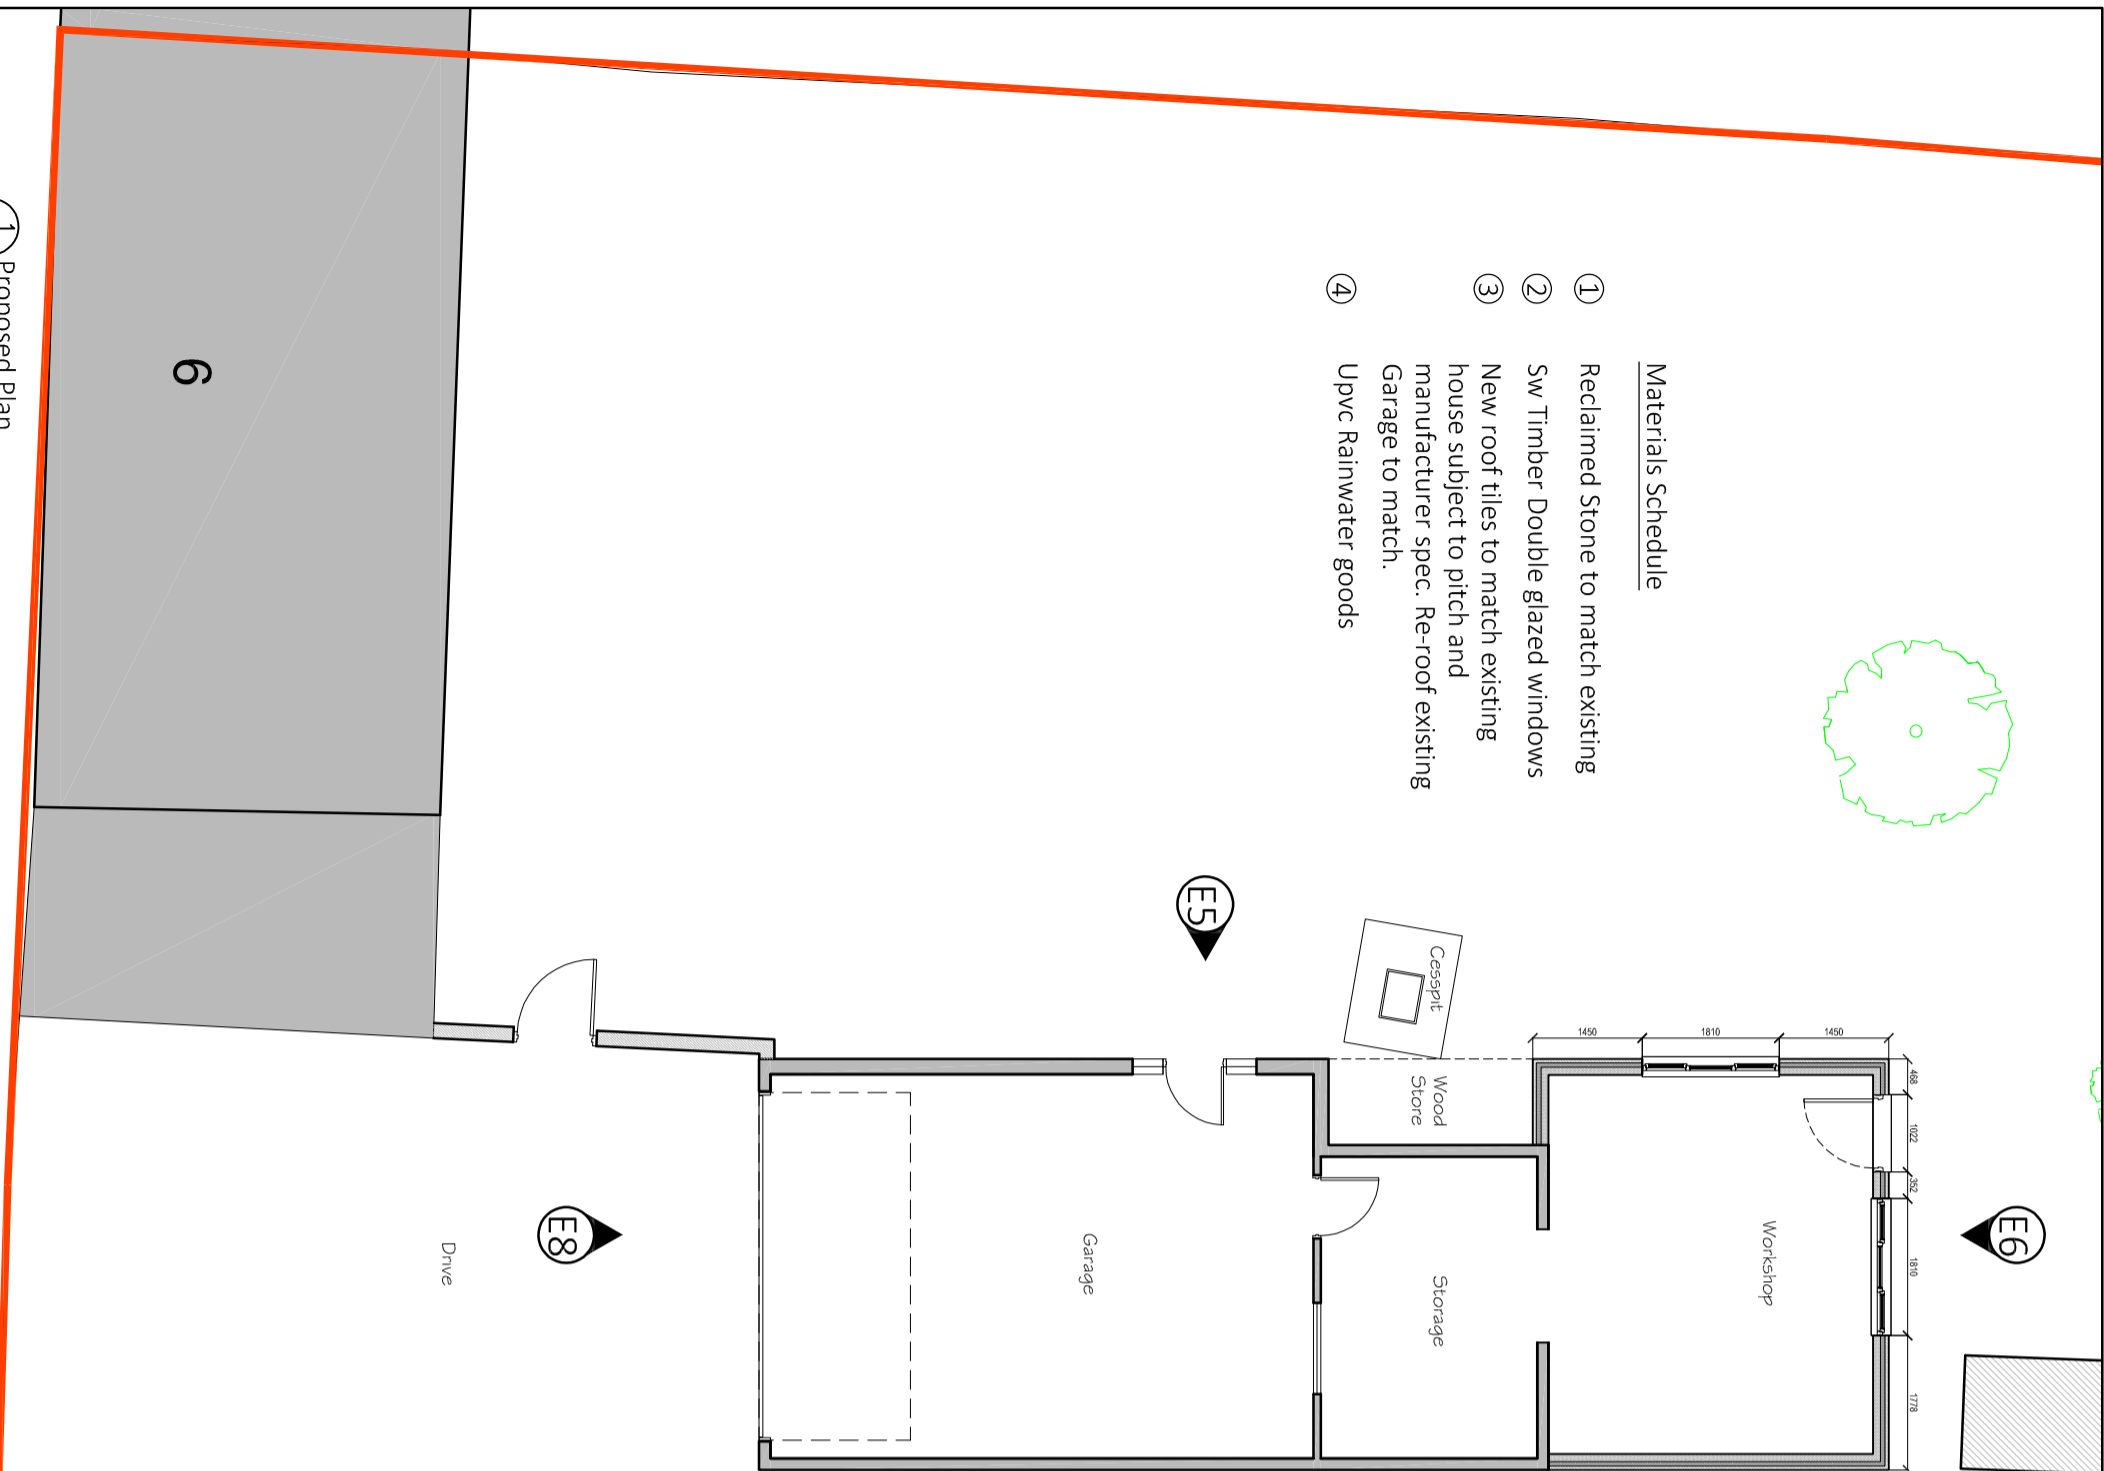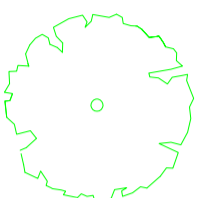

1 Proposed Plan

02 (SCALE 1:100)

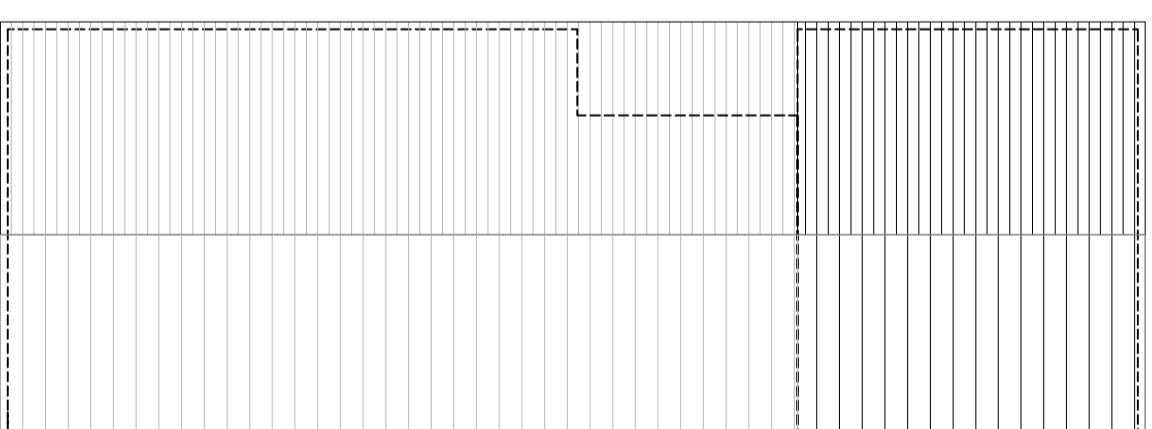

2 Proposed Roof Plan

02 (SCALE 1:100)



A 05/19 Planning Issue
 P2 03/19 Clients Comments
 P1 01/19 Initial Issue
 REF DATE | REVISION | DRAWN | CHECKED

SCALE 1:100@A3 | DATE Jan 19

ARCHTECH 43
 M.07941 196892
 T.01280 706608
 Email:meaton43@yahoo.co.uk

DRAWING TITLE
**Proposed Garage
 Extension Plans &
 Elevations**

PROJECT
**Prop Garage
 Extension & Outbuildings
 to 6 The Colony, Sibford
 Gower OX15 5RY**

CLIENT
For Mr R Irons

DRAWING NUMBER
M1828 / 02

REV.
A