

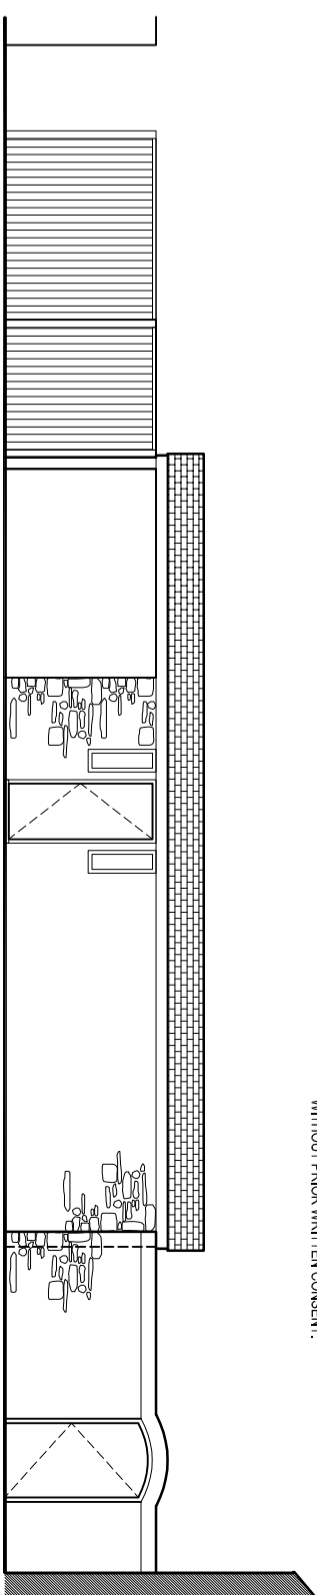



- NOTES:
1. DO NOT SCALE
  2. DRAWINGS TO BE READ IN CONJUNCTION WITH ALL SERVICES AND STRUCTURAL ENGINEERS DRAWINGS & SPECIFICATIONS.
  3. © COPYRIGHT. DRAWINGS NOT TO BE REPRODUCED OR USED WITHOUT PRIOR WRITTEN CONSENT.

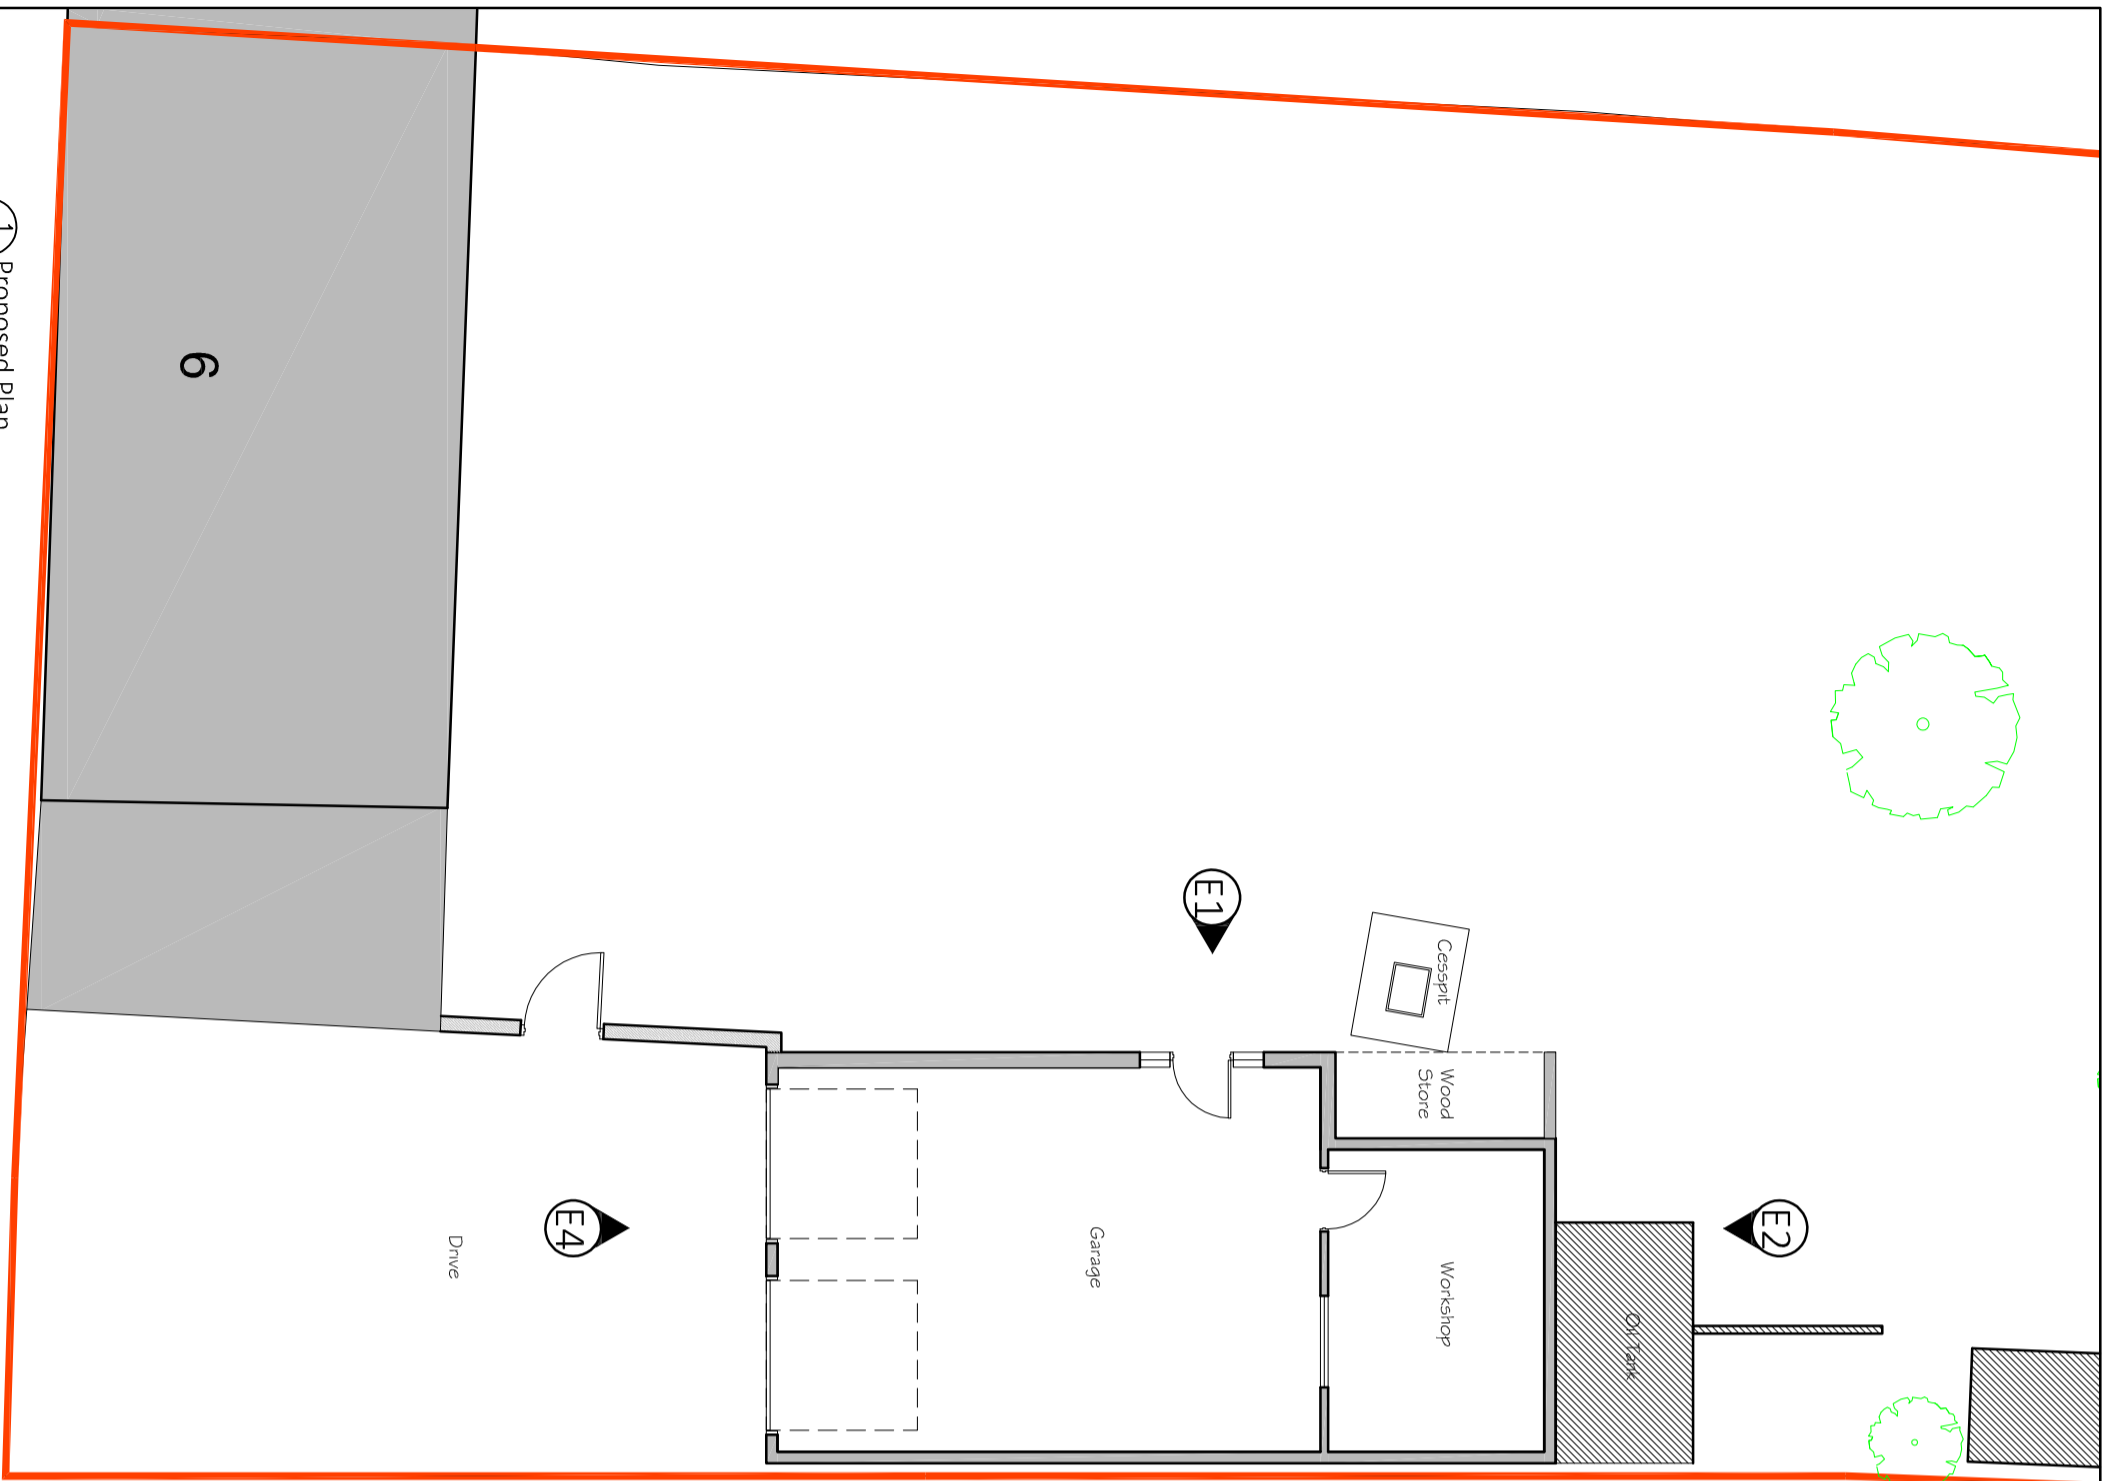

E1 Existing Side Elevation  
01 (SCALE 1:100)

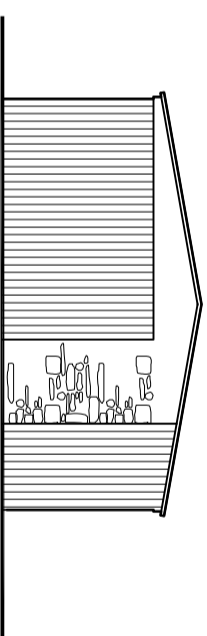

E2 Existing Rear Elevation  
01 (SCALE 1:100)

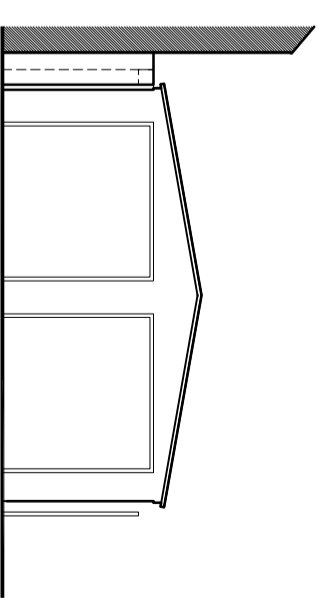

E4 Existing Front Elevation  
01 (SCALE 1:100)

A 05/19 Planning Issue  
P1 01/19 Initial Issue  
REF DATE | REVISION | DRAWN | CHECKED

SCALE 1:100@A3 | DATE Jan 19

**ARCHTECH 43**  
M.07941 196892  
T.01280 706608  
Email:meaton43@yahoo.co.uk

DRAWING TITLE  
**Existing Plans & Elevations**

PROJECT Prop Garage Extension & Outbuildings to 6 The Colony, Sibford Gower OX15 5RY

CLIENT  
**For Mr R Irons**

DRAWING NUMBER  
**M1828 / 01**

REV.  
**A**



1 Proposed Plan  
02 (SCALE 1:100)