



Ground floor plan
As existing.

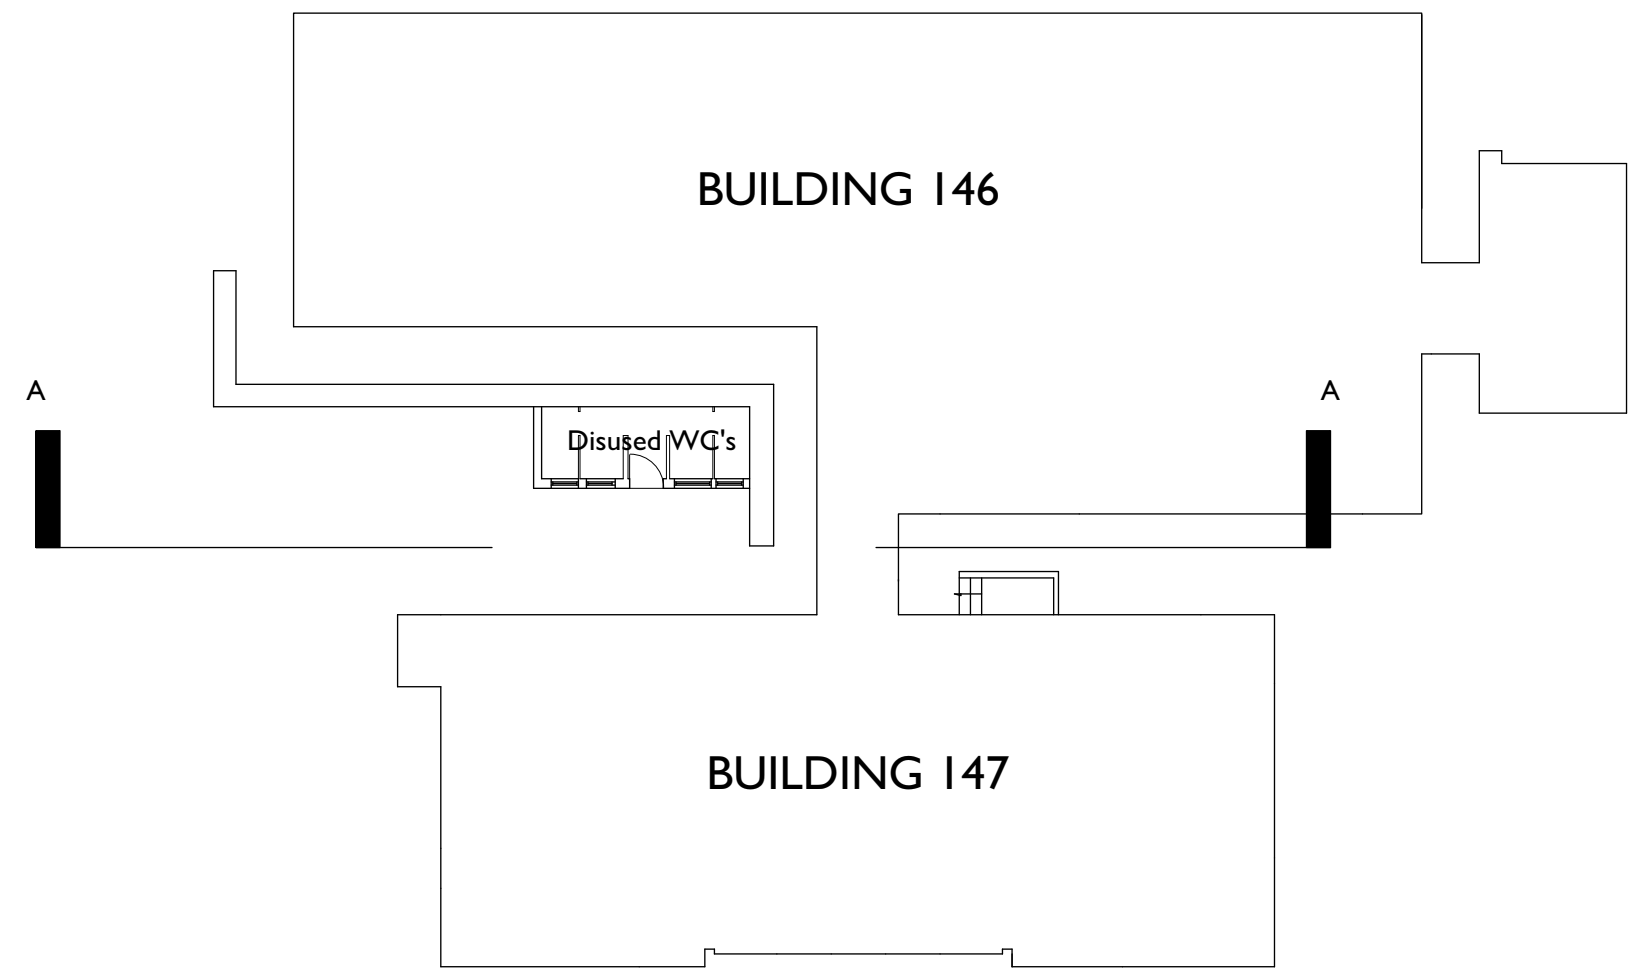


North Elevation
As existing.



East Elevation.
As existing.

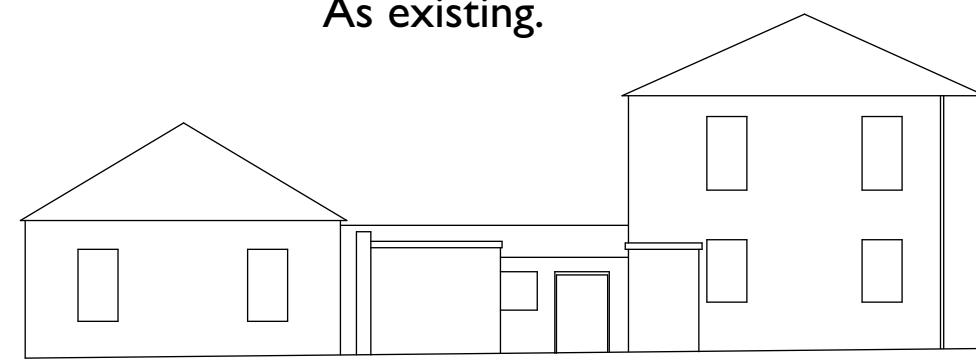


Section Aa.
As existing.

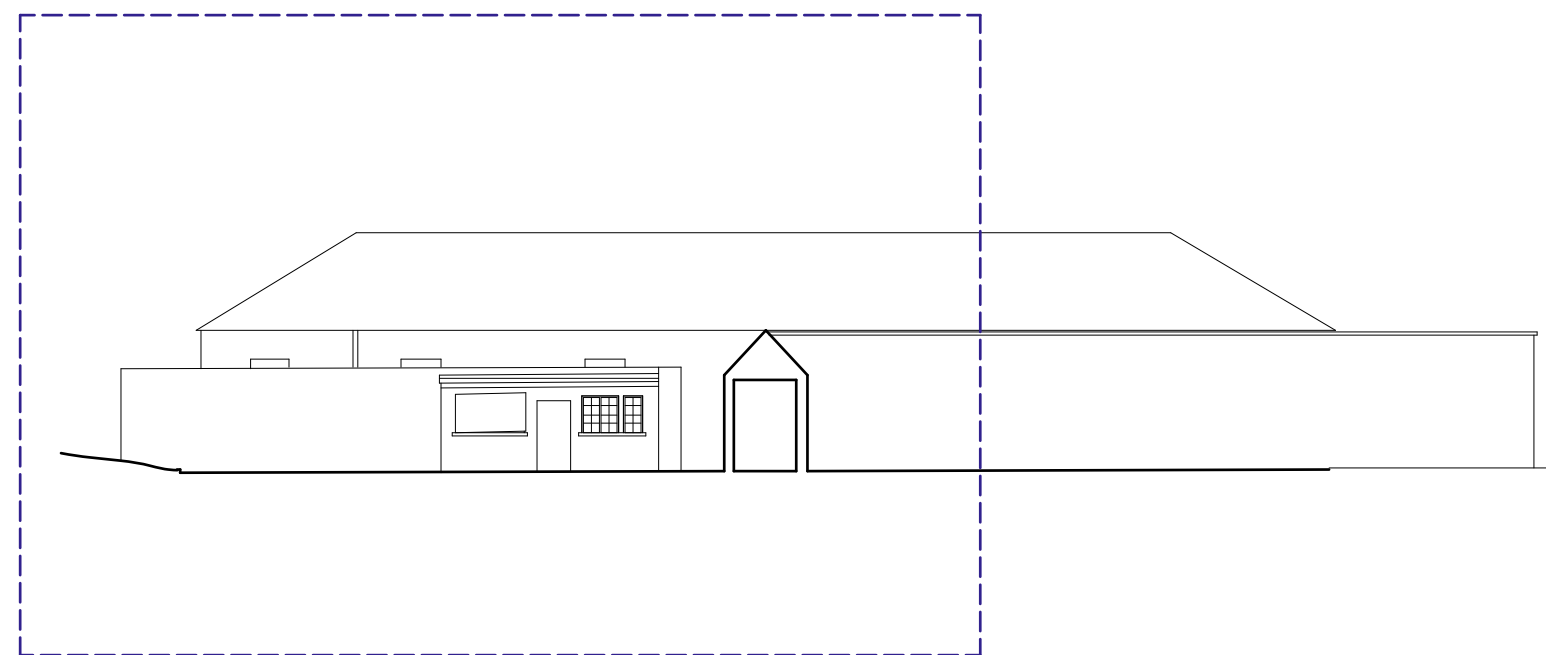


Building 147
as existing


Ground floor plan
As proposed.

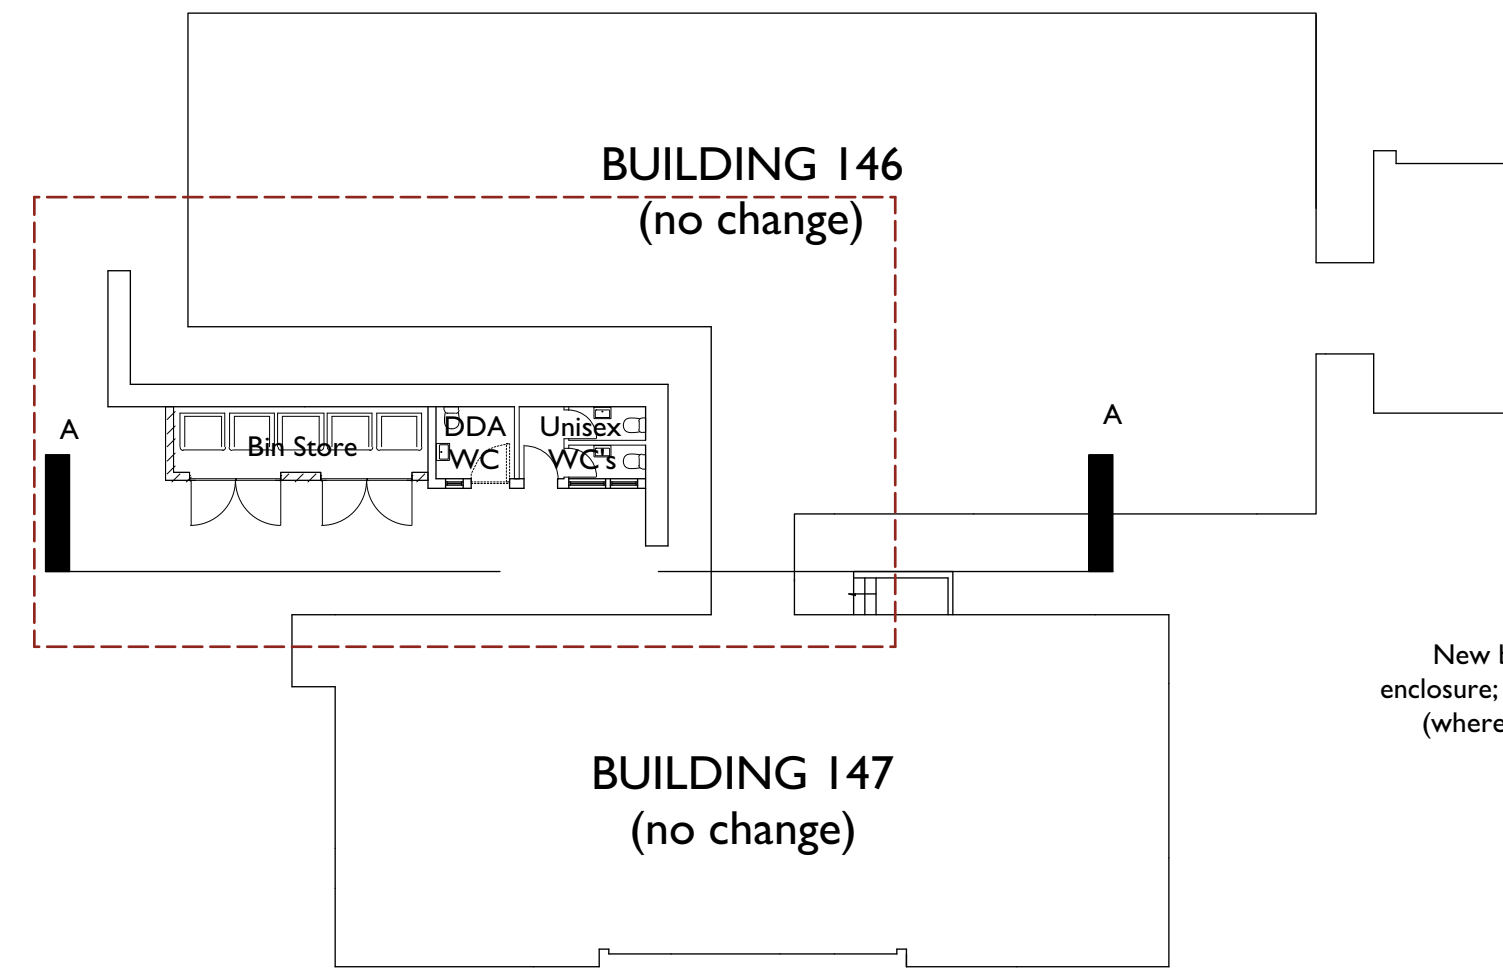


North Elevation.
As proposed.

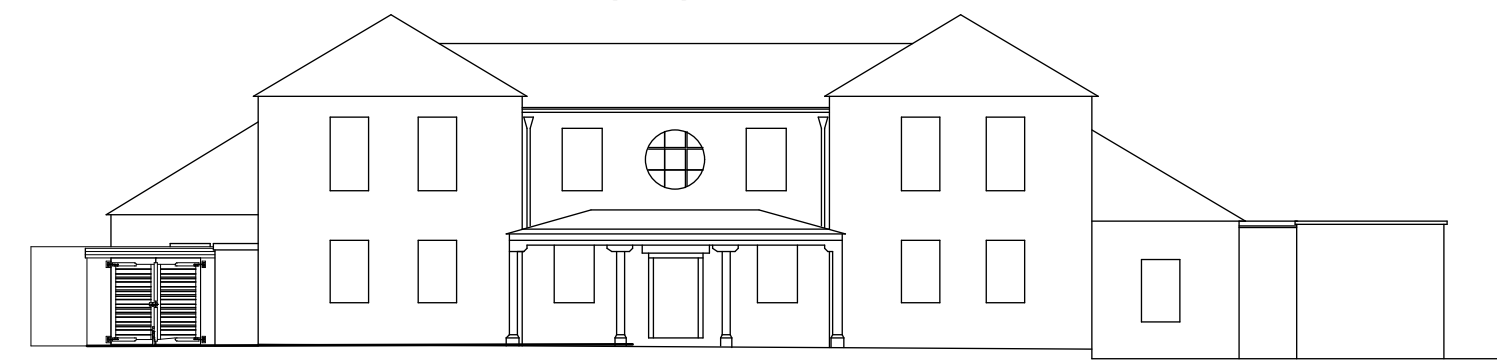


East Elevation.
As proposed.

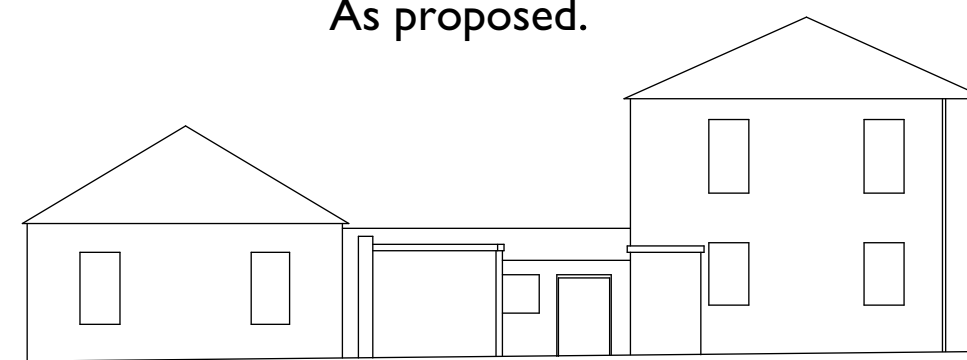

Section Aa.
As proposed.

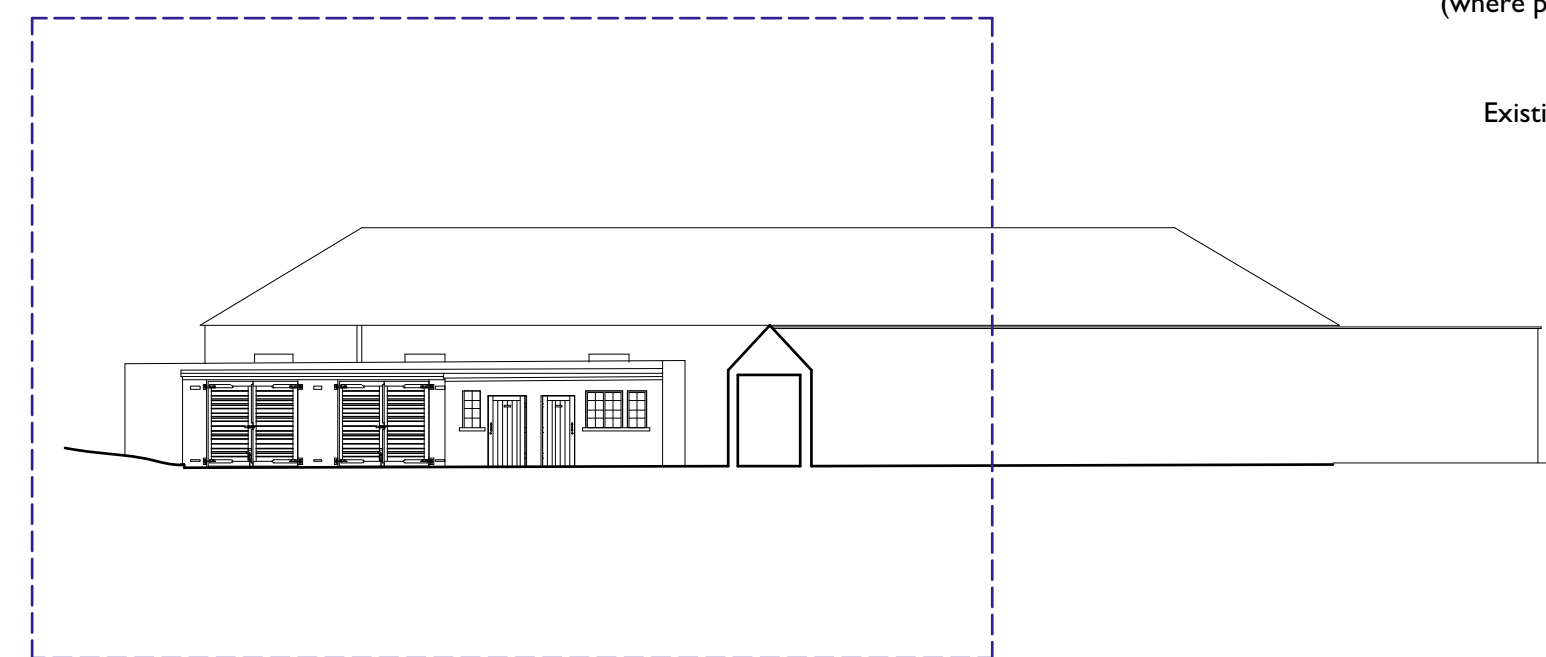

Ground floor plan
As proposed.
1:100 @ A1/1:200 @ A3



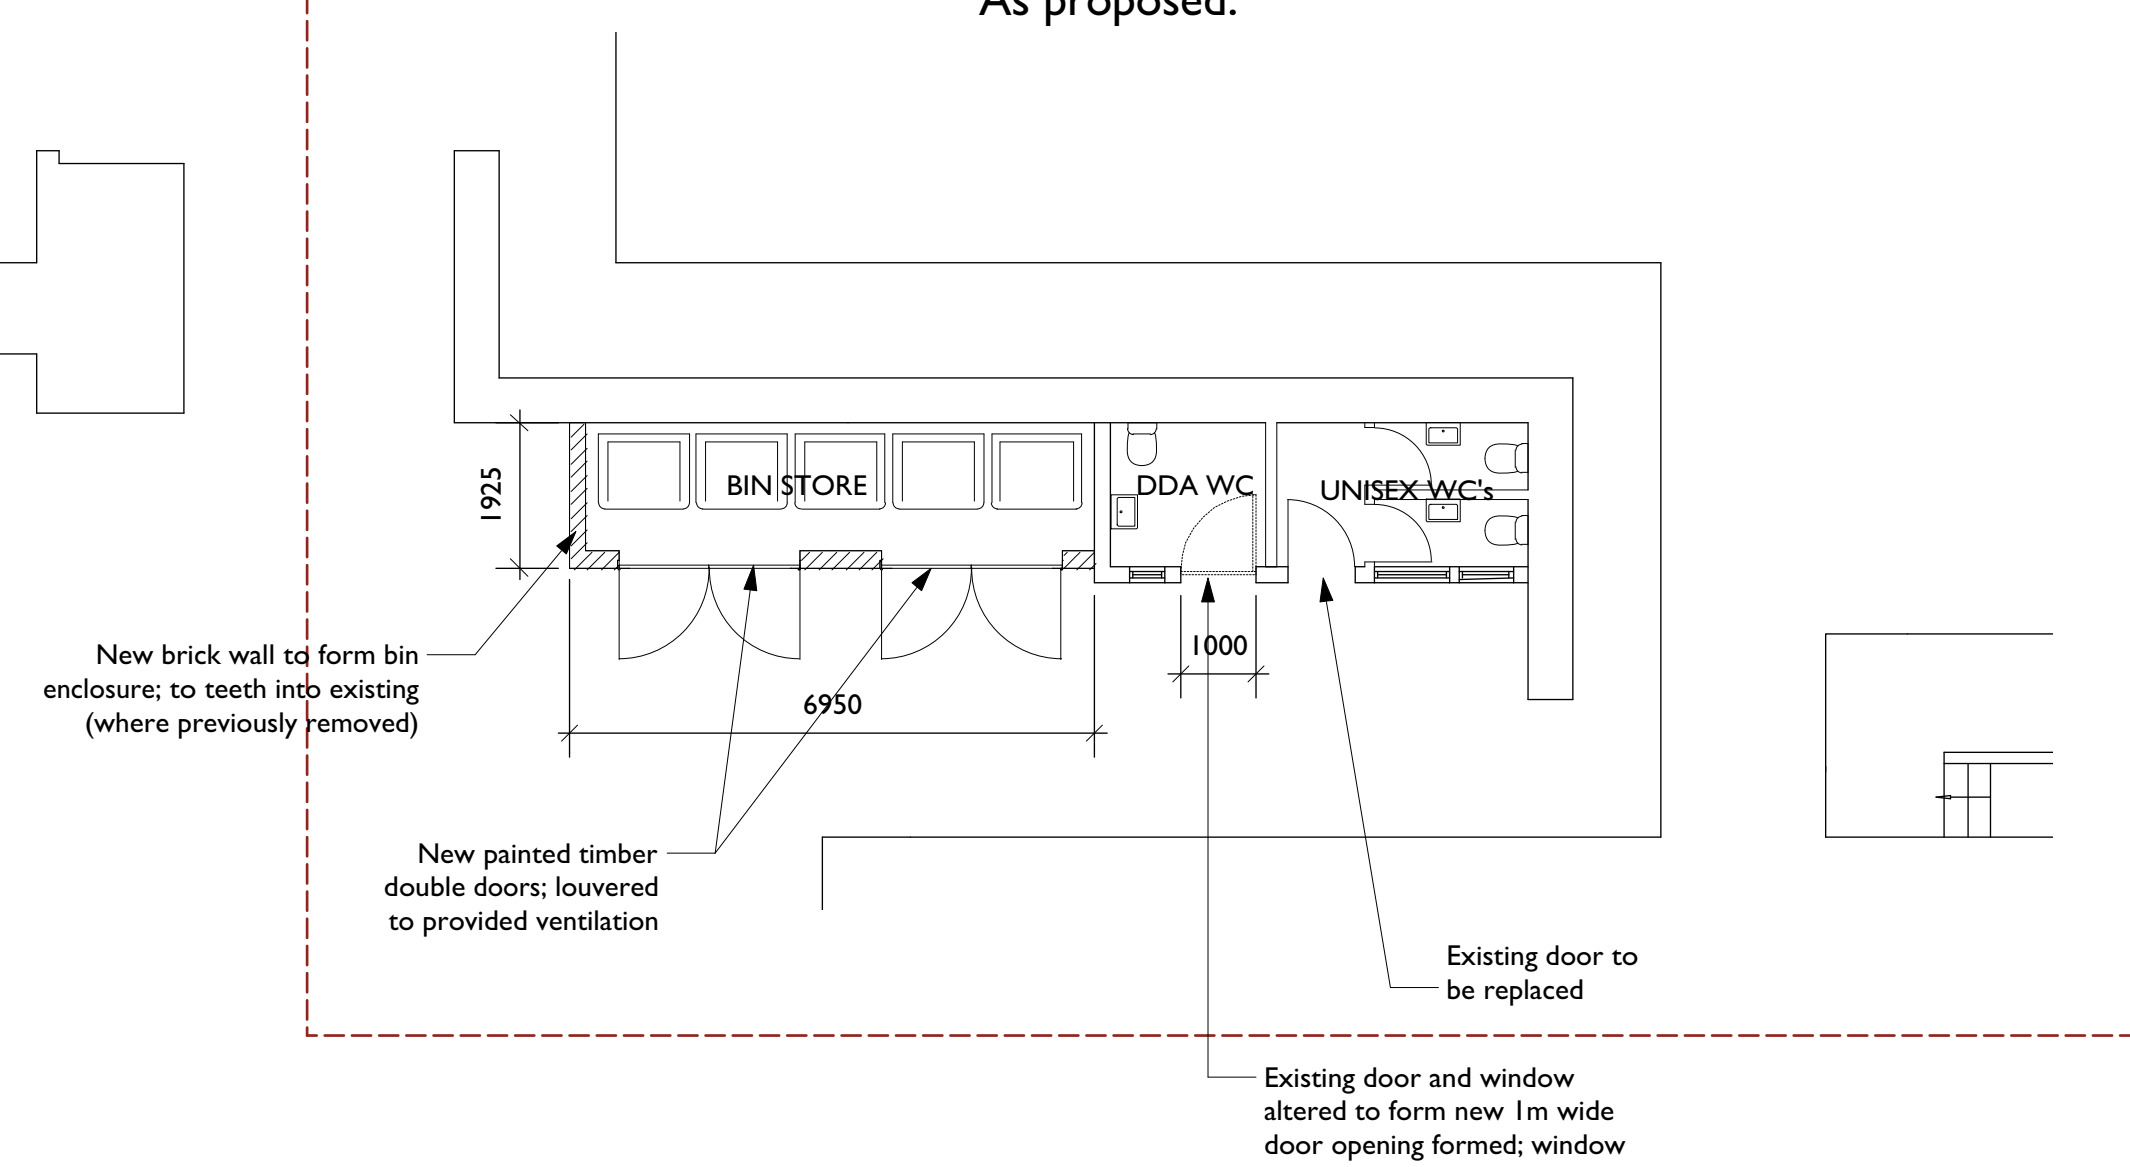


1:100 @ A1/1:200 @ A3

Section Aa.
As existing.



Section Aa.
As proposed.

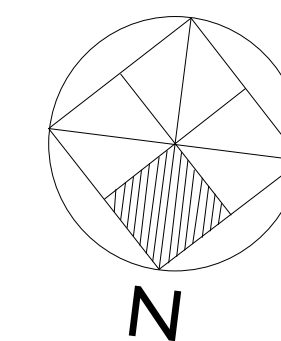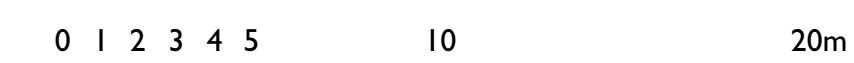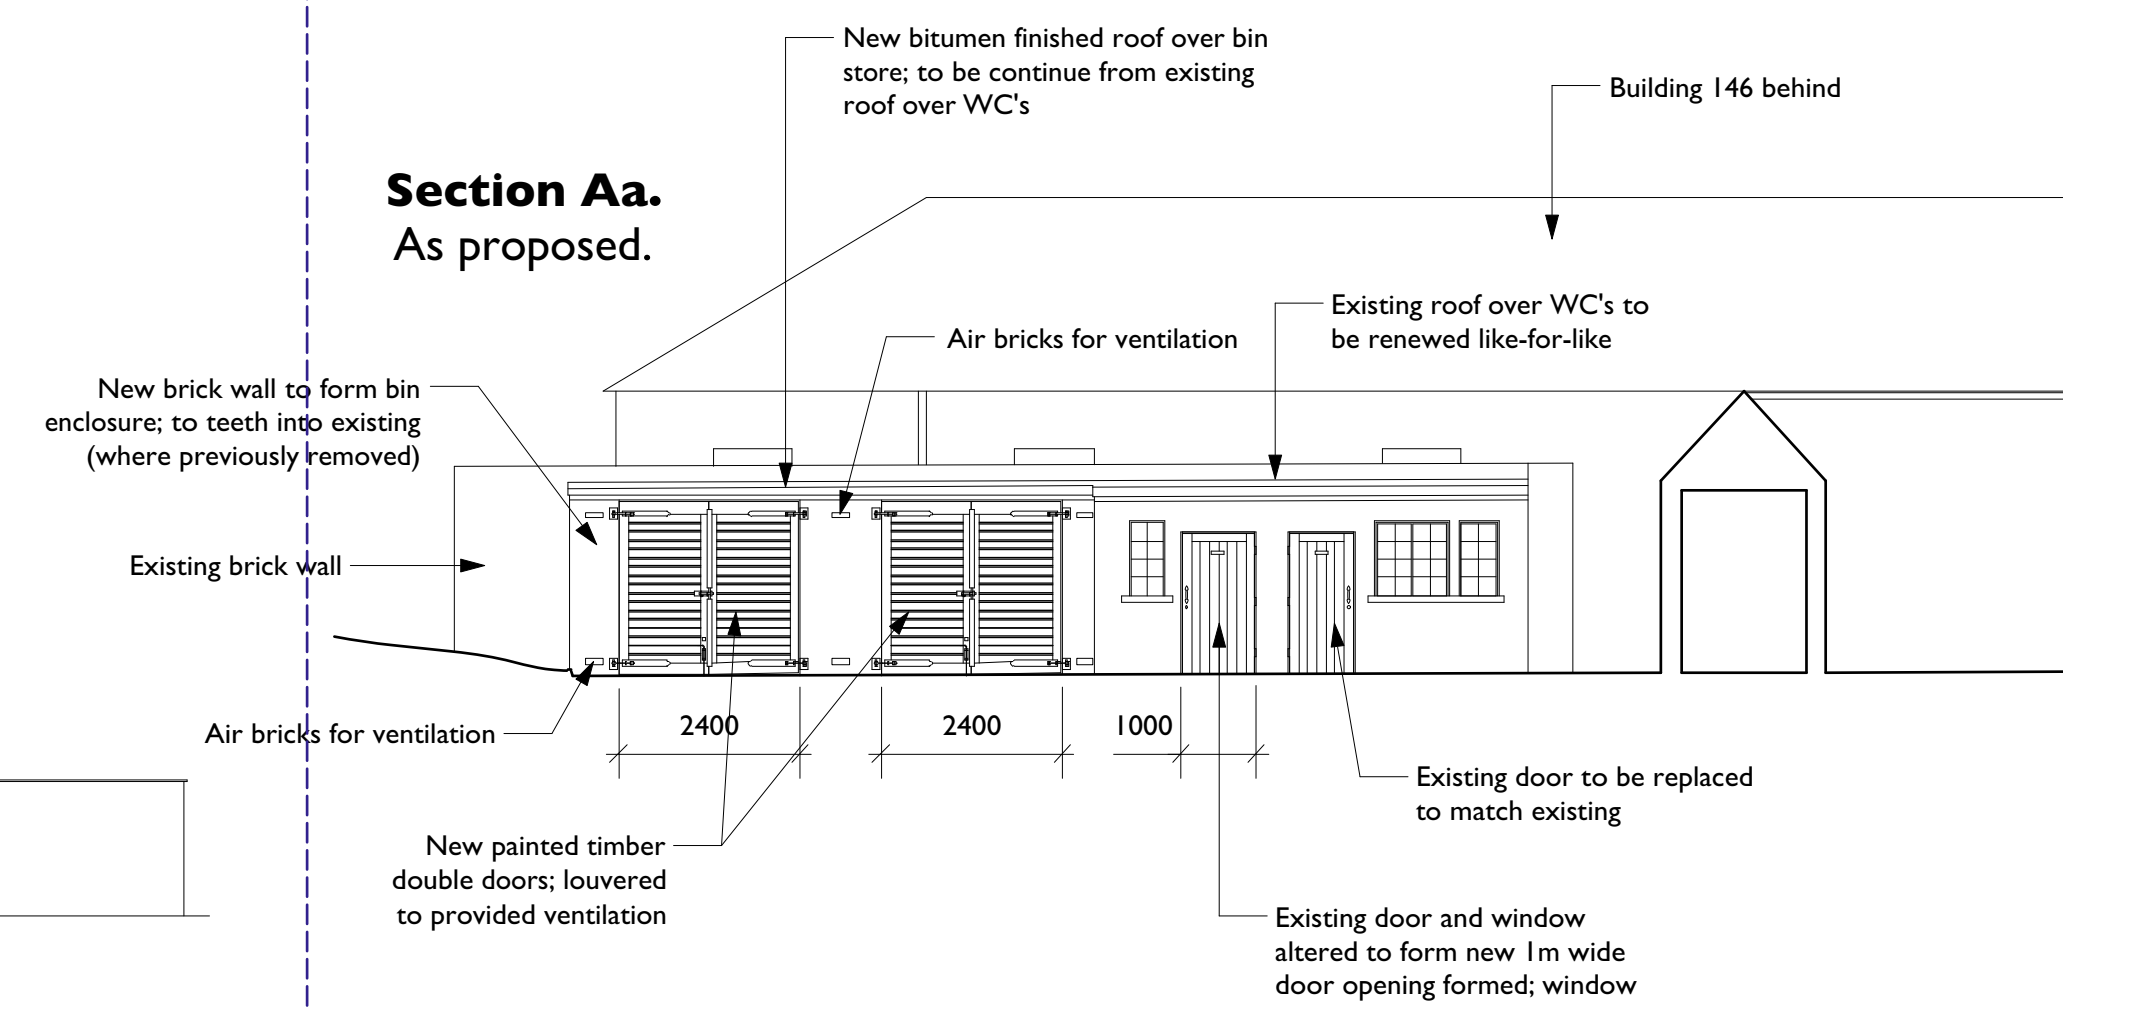

NOTES

1. All dimensions to be checked on site prior to proceeding
2. Do not scale from drawing.
3. Any discrepancies are to be reported to the Architect by the contractor prior to proceeding
4. Do not assume that the existing building is square, level or plumb.
5. To be read in conjunction with the schedule of work & specification.

Revision Details	By	Date	Suffix

NICK COX ARCHITECTS
77 HEYFORD PARK UPPER HEYFORD
OXFORDSHIRE OX25 5HD
TEL 01869 238092 FAX 01869 238001
INFO@NICKCOXARCHITECTS.CO.UK

Project Title

Bicester Heritage

Drawing Title

Building 146 & 147: Existing & Proposed.

Project Ref. 1680

Drawn LW Approved

Checked Date Jan 2019 Scale at A1 1:200

Drawing Number PL313 Rev