


Note
The 'as existing survey' is drawn
by Anglia Land Surveys Ltd.


NOTES

1. All dimensions to be checked on site prior to proceeding
2. Do not scale from drawing
3. Any discrepancies are to be reported to the Architect by the contractor prior to proceeding
4. Do not assume that the existing building is square, level or plumb.
5. To be read in conjunction with the schedule of work & specification.


East Elevation
As existing

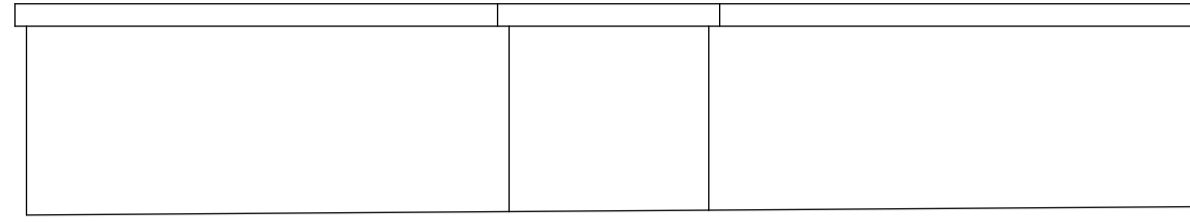


South Elevation
As existing

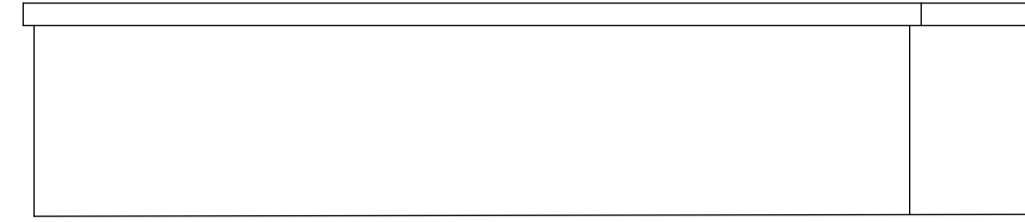


West Elevation
As existing

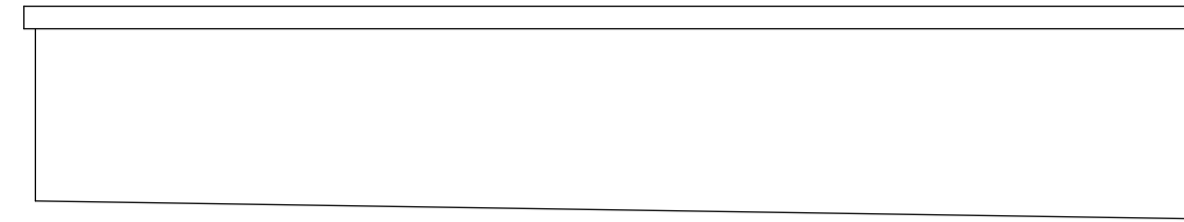


North Elevation
As existing

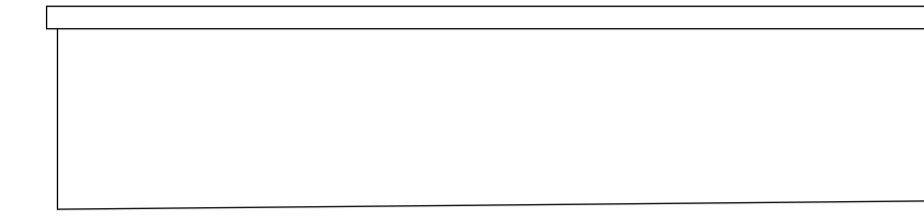


Ground Floor Plan
As existing

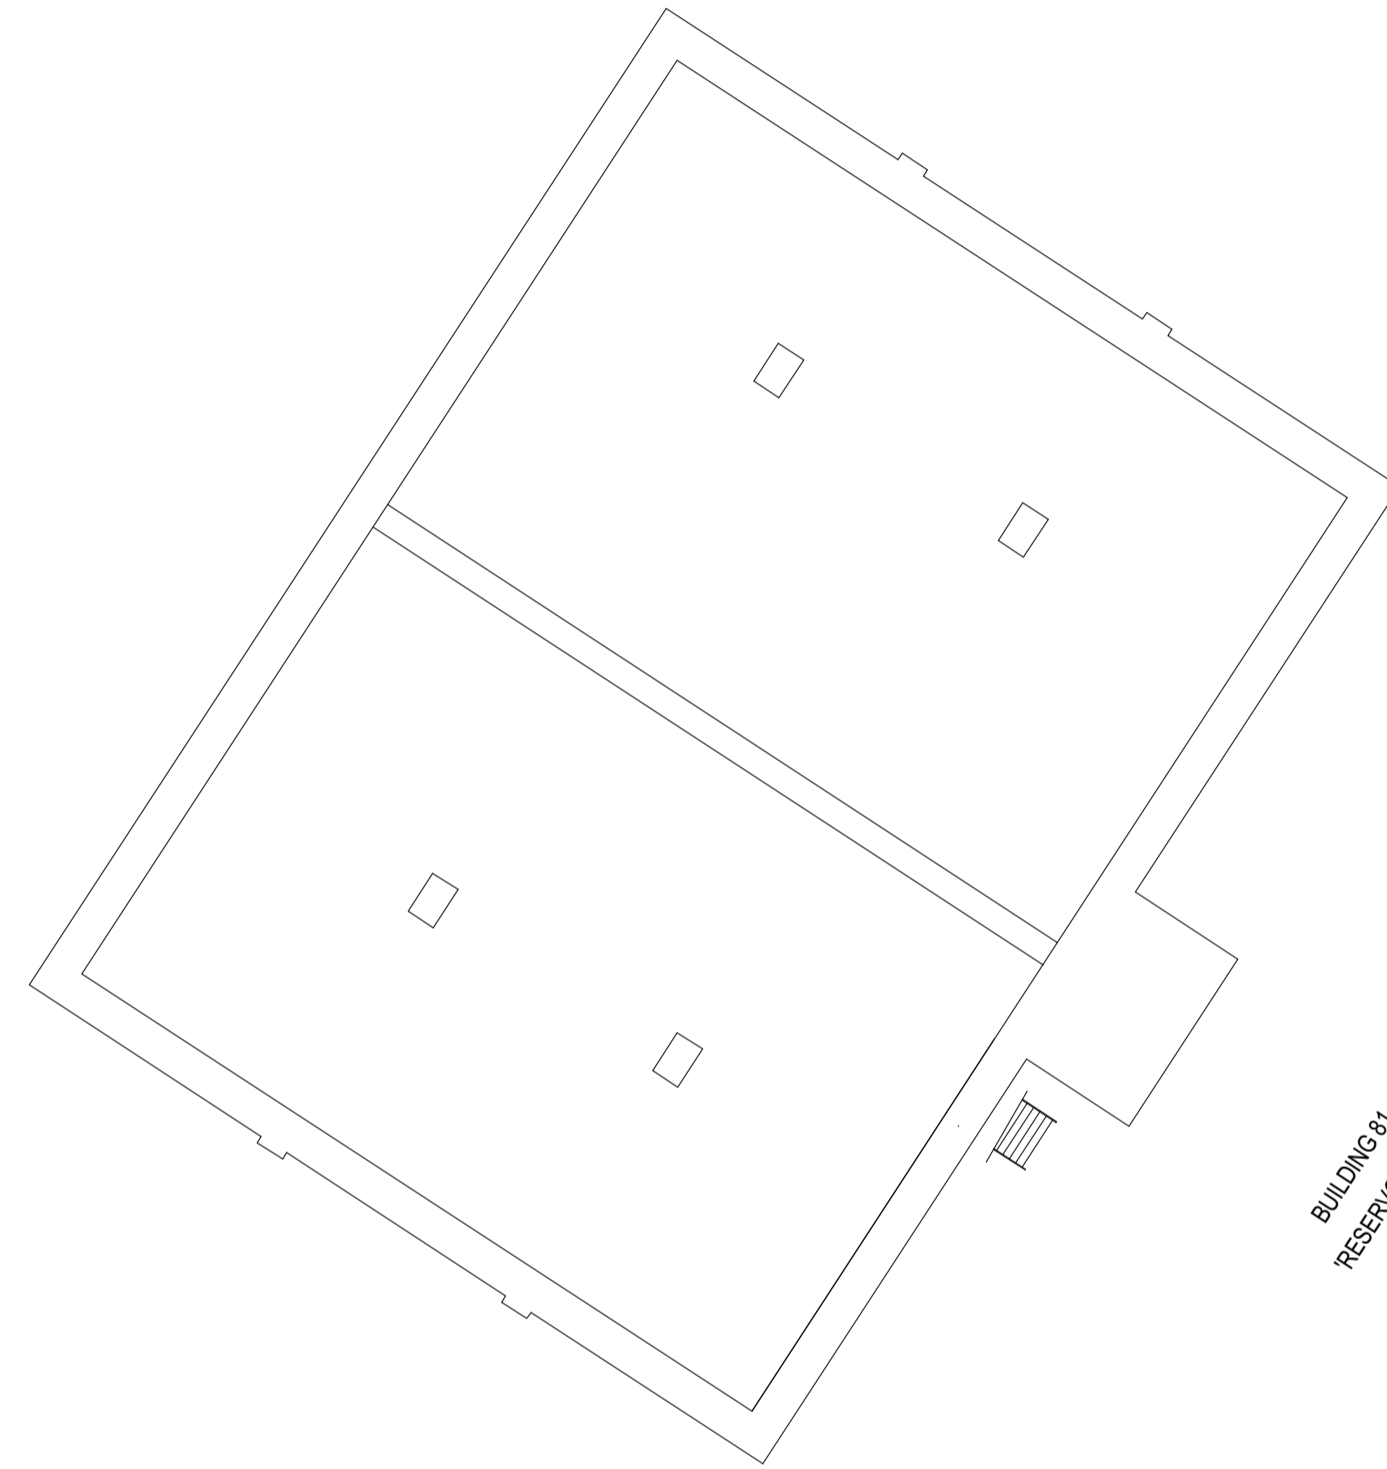

Ground Floor Plan
As proposed

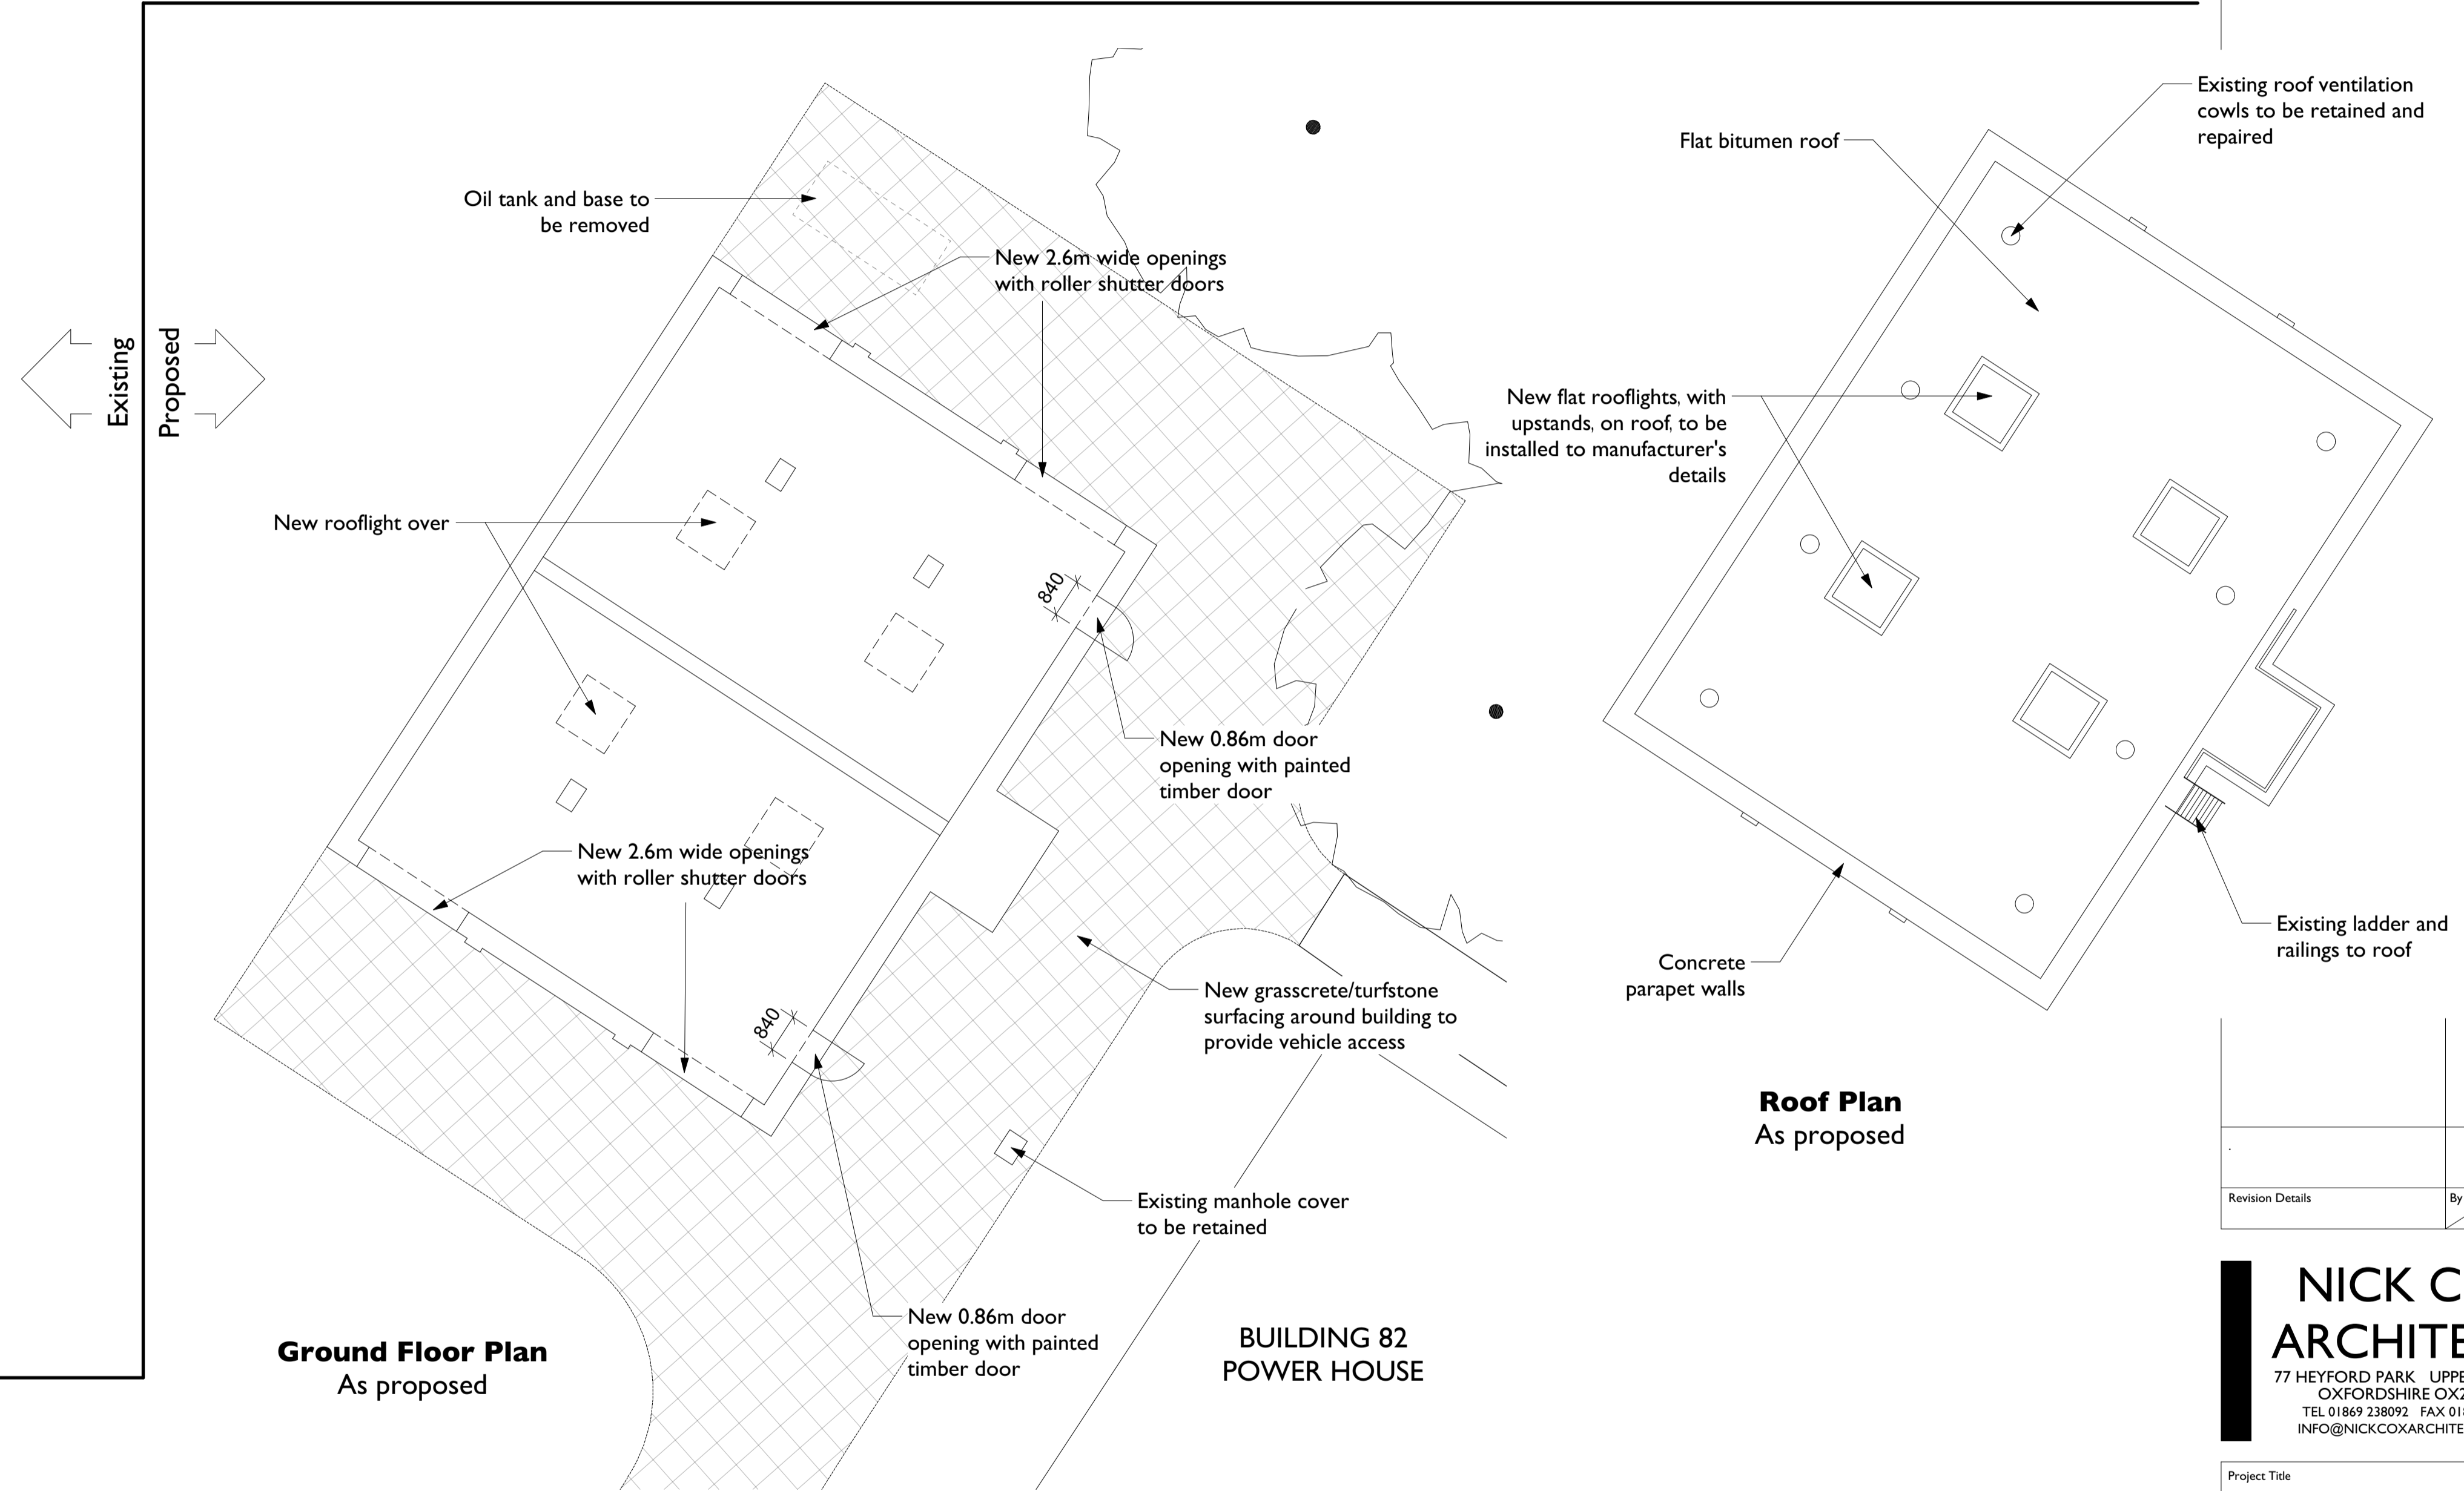

Roof Plan
As proposed

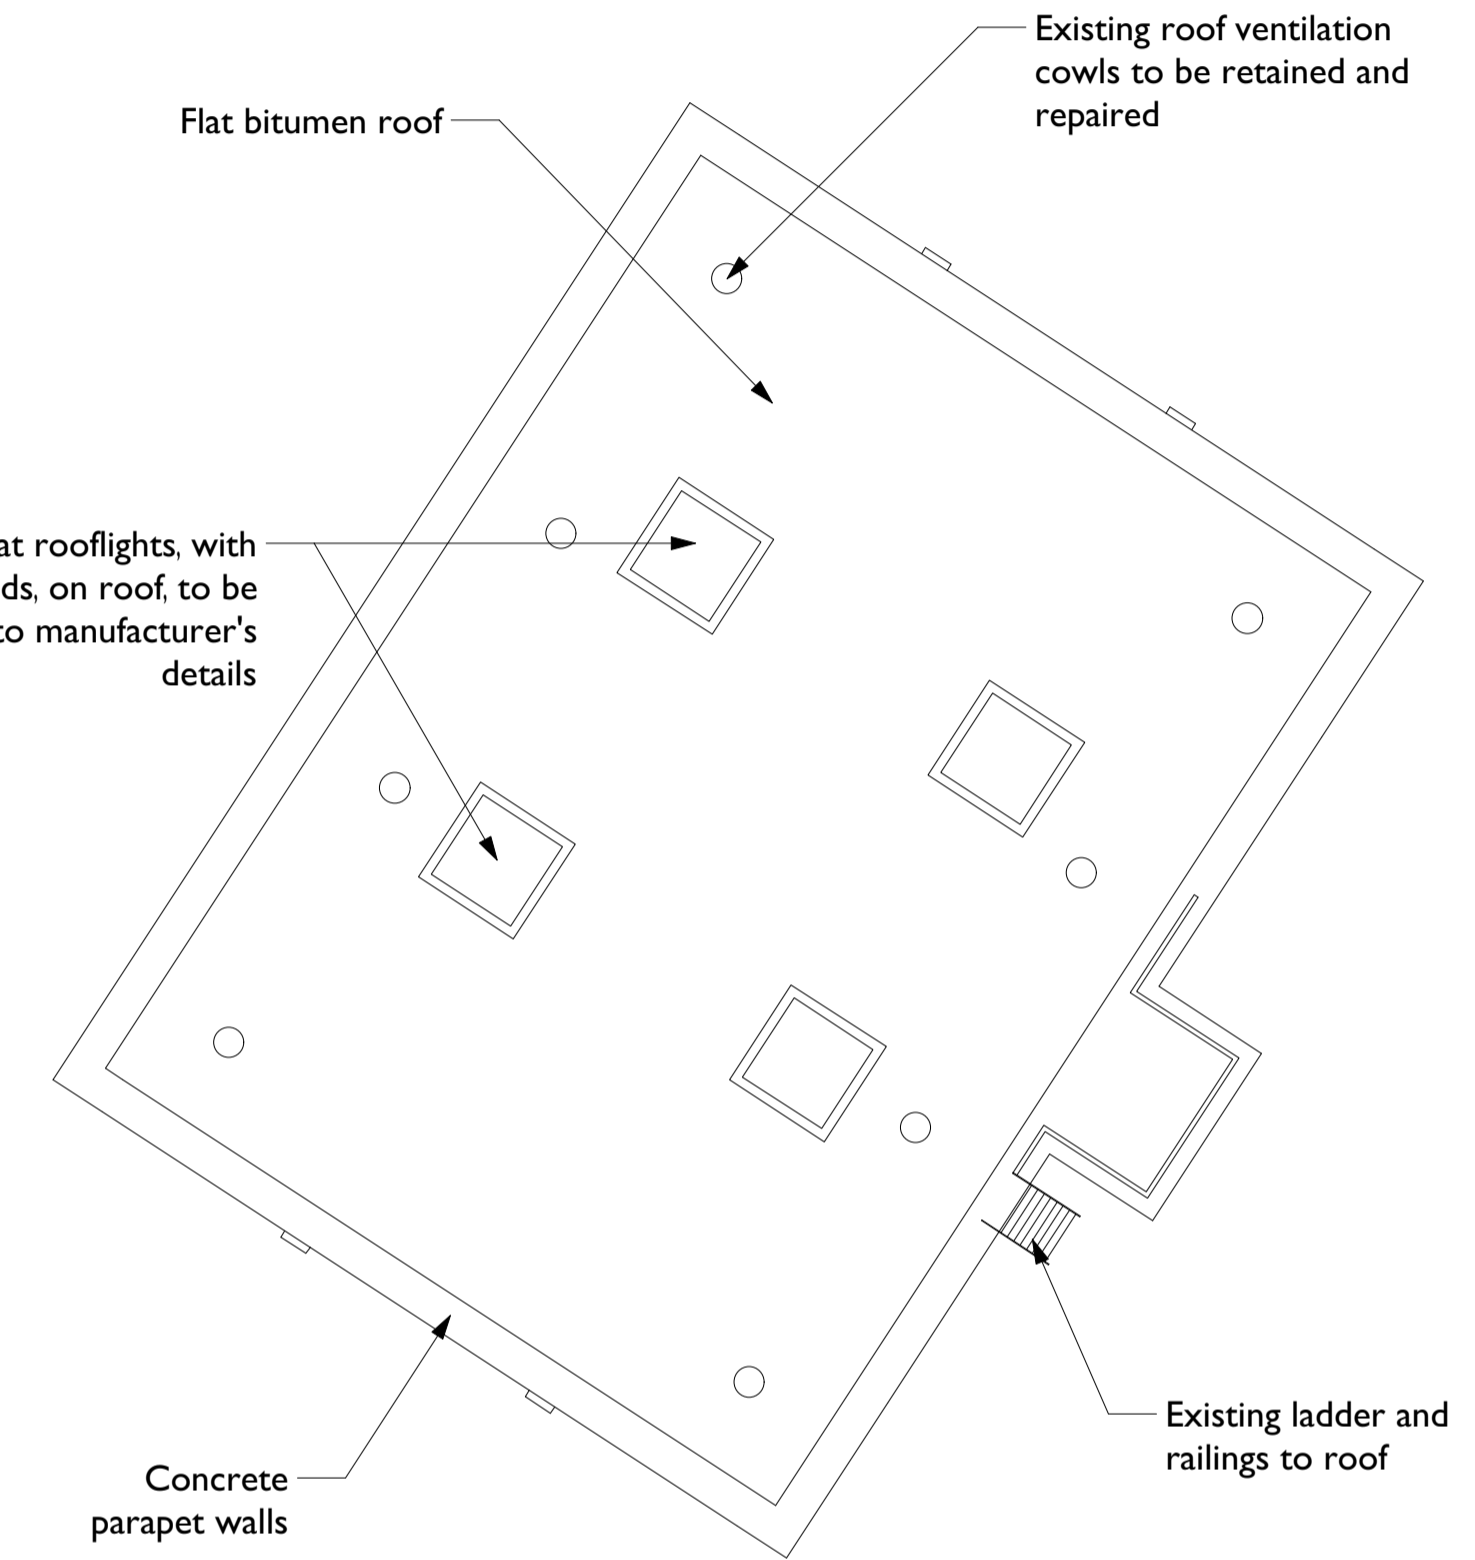


Revision	Details	By	Date	Suffix


NICK COX ARCHITECTS
77 HEYFORD PARK UPPER HEYFORD OXFORDSHIRE OX25 5HD
TEL 01869 238092 FAX 01869 238001
INFO@NICKCOXARCHITECTS.CO.UK

Project Title		Bicester Heritage	
Drawing Title		Building 81 Existing and Proposed.	
Project Ref.	1680	Drawn	LW
Checked	Date Jan 19	Approved	Scale at A1 1:100
Drawing Number	PL311	Rev	


East Elevation
As proposed

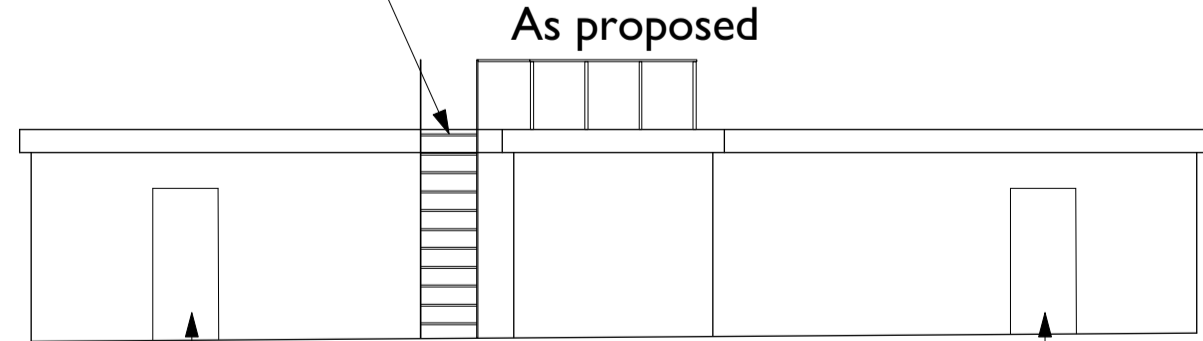



South Elevation
As proposed

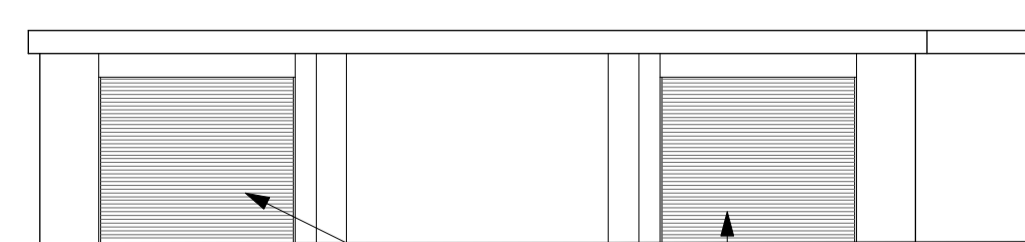

West Elevation
As proposed

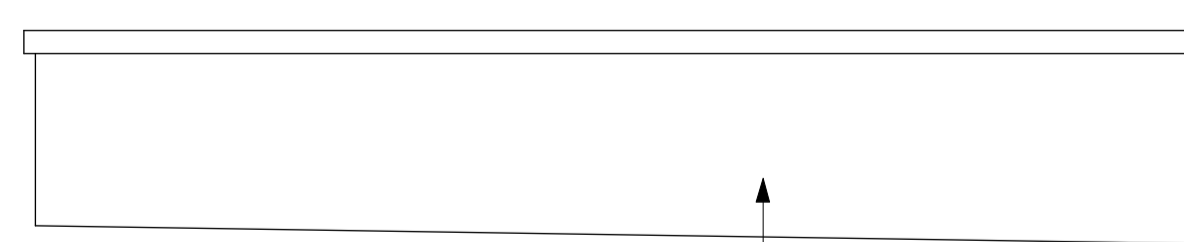

North Elevation
As proposed

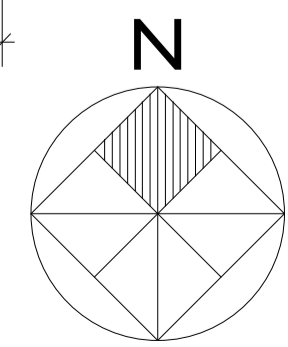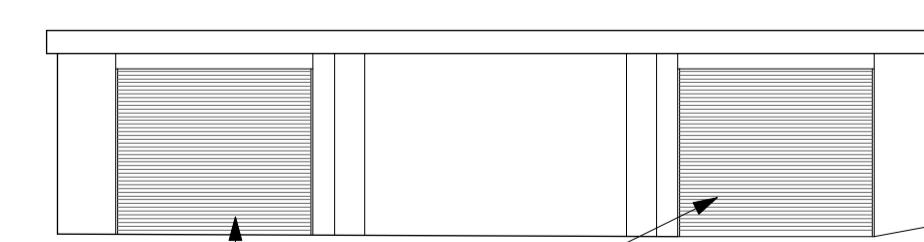

New 2.6m wide openings with roller shutter doors

Generally, vegetation cleared and concrete structure repaired and redecorated on a like-for-like basis

New 0.86m door opening with painted timber door

New 0.86m door opening with painted timber door