

Copyright in design and this drawing is the property of Resi.






Reproduction in whole or in part is forbidden without written sanction of Resi.

All dimensions to be cross-checked on site prior to completing a Building Regulations package, structural engineering, the party wall process and construction.

Print to scale (as actual size)

NOTES		

REV:	Rev	Rev Note	Date
-	-	Preliminary Issue	19/03/19
A	A	Planning Issue	08/05/19
B	B	Planning Revision	21/06/19

KEYS	
	Boundary line
	Proposed walls
	Existing walls
	Existing removed
	Rooflight



JOB TITLE  
 PROPOSED TWO STOREY SIDE AND REAR EXTENSION, FRONT PORCH, FLOOR PLAN REDESIGN AND ALL ASSOCIATED WORKS AT 12 MAPLE AVENUE

STATUS  
 PLANNING


CLIENT  
 VINOD KOTHAPALLE

DRAWING TITLE  
 PROPOSED PLANS


SCALE 1/100 @ A3      DRAWN DV

DATE MAY 2019      CHECKED CM

DRAWING NO. 1197 - 05      REV. B

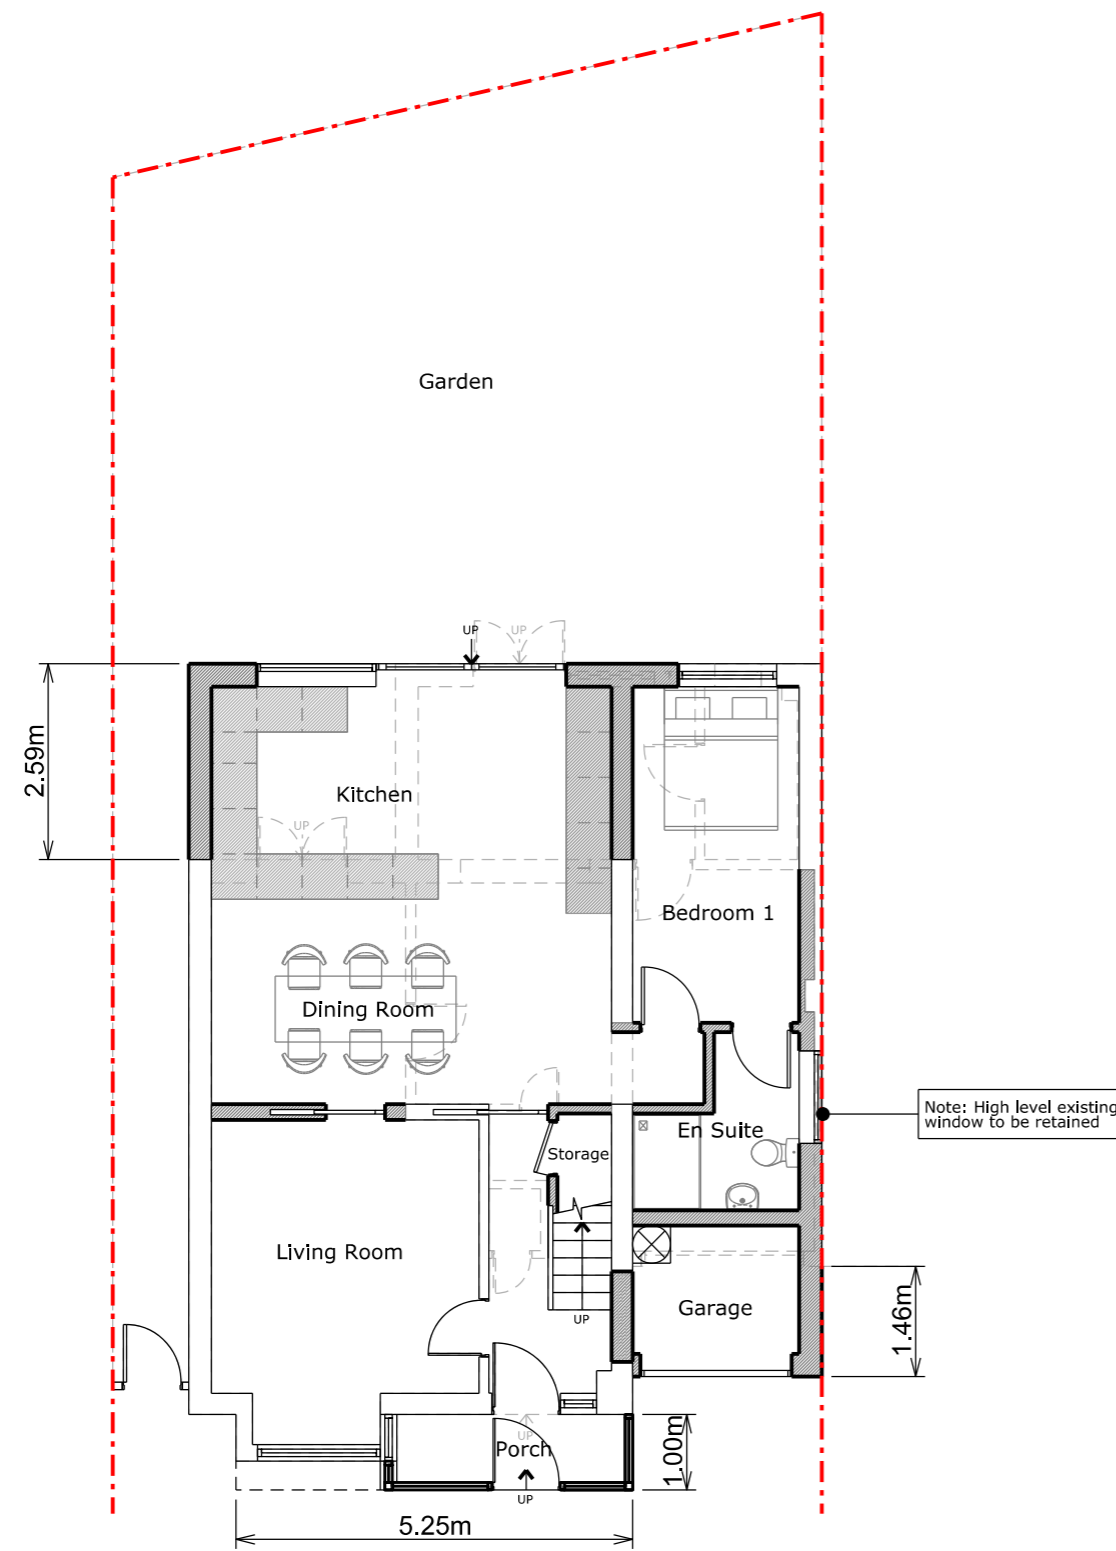

Ground Floor Plan

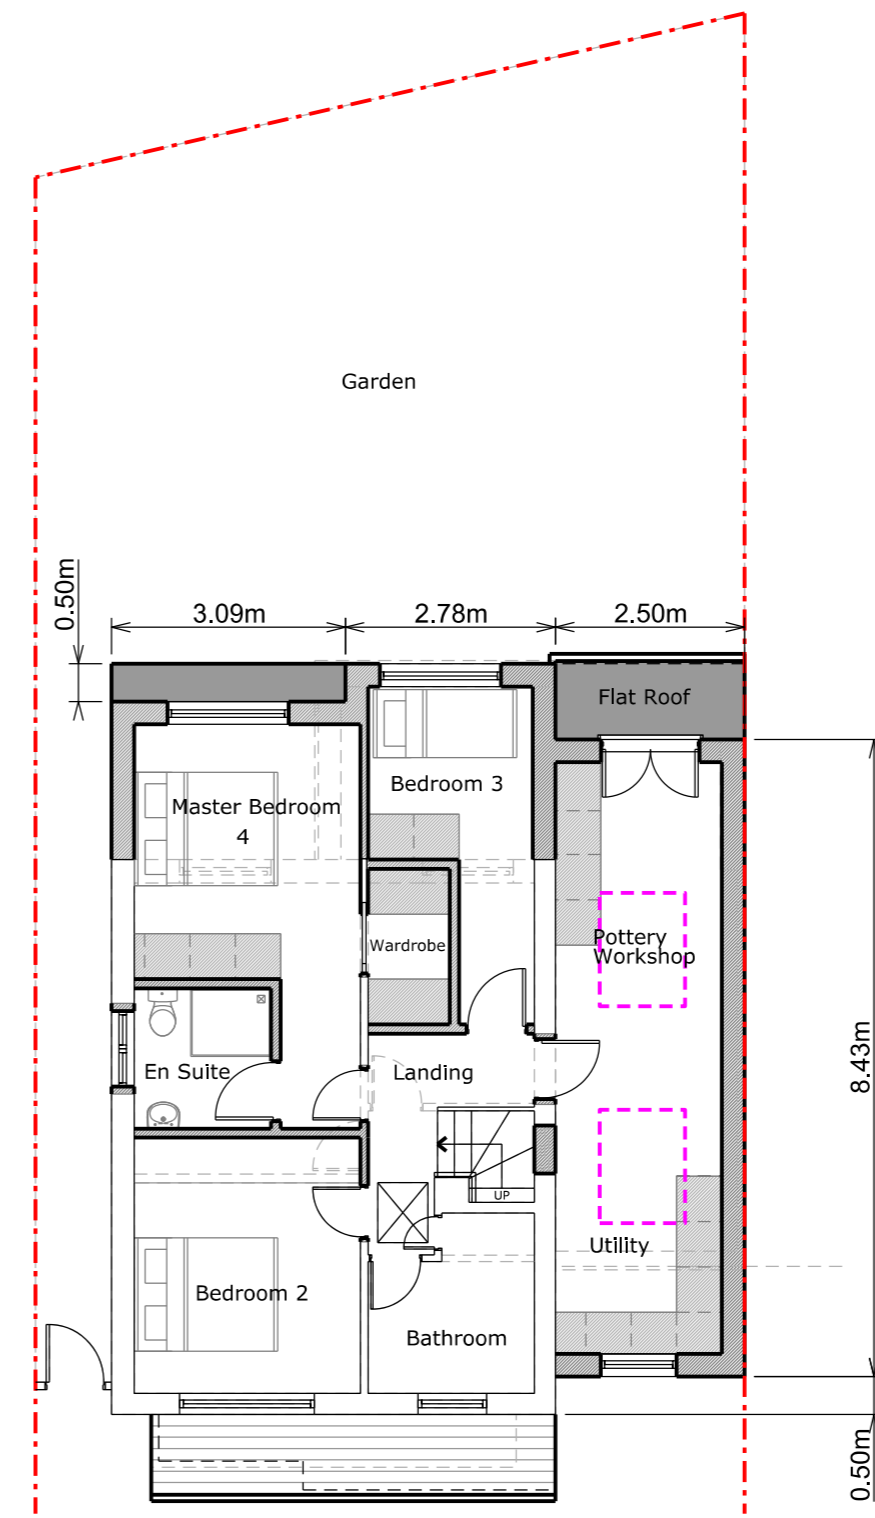

First Floor Plan

