



THE CONTRACTOR IS RESPONSIBLE FOR OBTAINING ALL NECESSARY CONSENTS AND APPROVALS FROM THE LOCAL AUTHORITY AND TO BE RESPONSIBLE TO OBTAIN THE LOCATION OF ALL SERVICES AND UTILITIES.  
THE CONTRACTOR IS RESPONSIBLE TO OBTAIN THE LOCATION OF ALL SERVICES AND UTILITIES.  
THE CONTRACTOR IS RESPONSIBLE TO OBTAIN THE LOCATION OF ALL SERVICES AND UTILITIES.

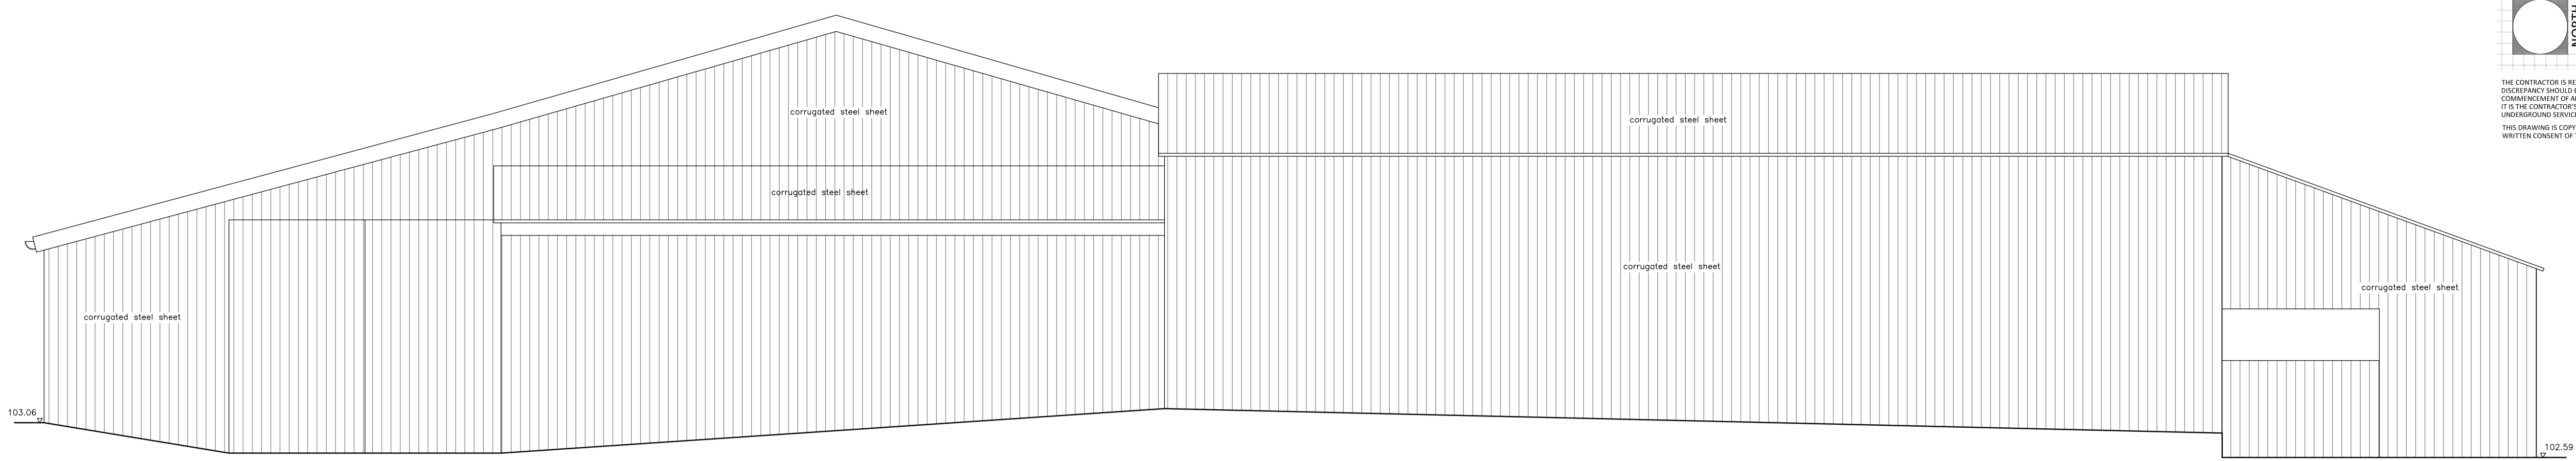


NORTH ELEVATION




EAST ELEVATION

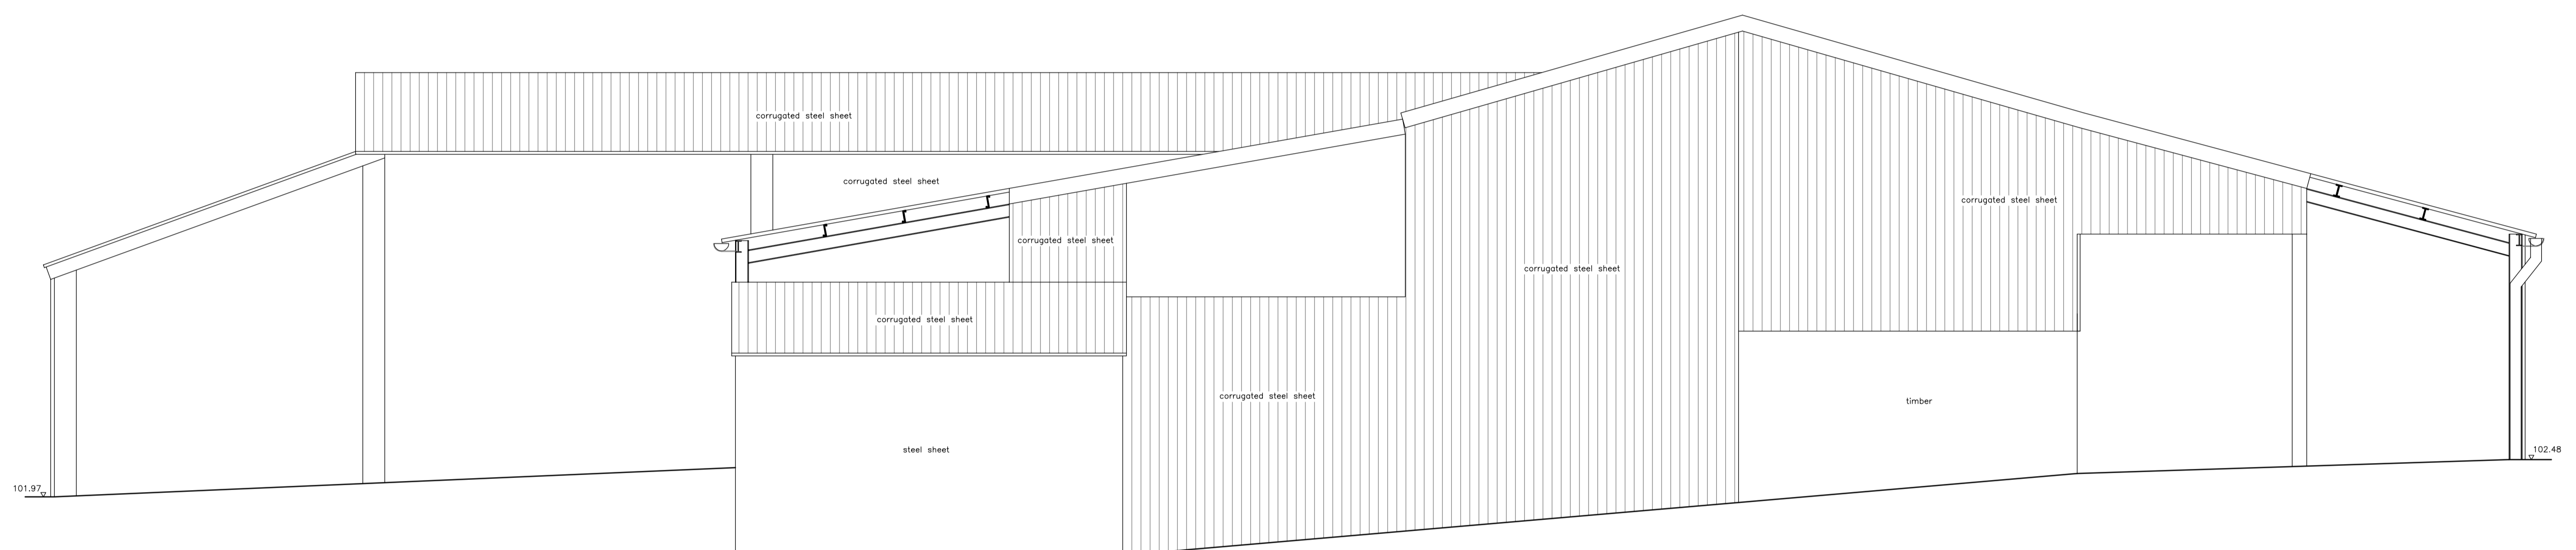


SOUTH ELEVATION

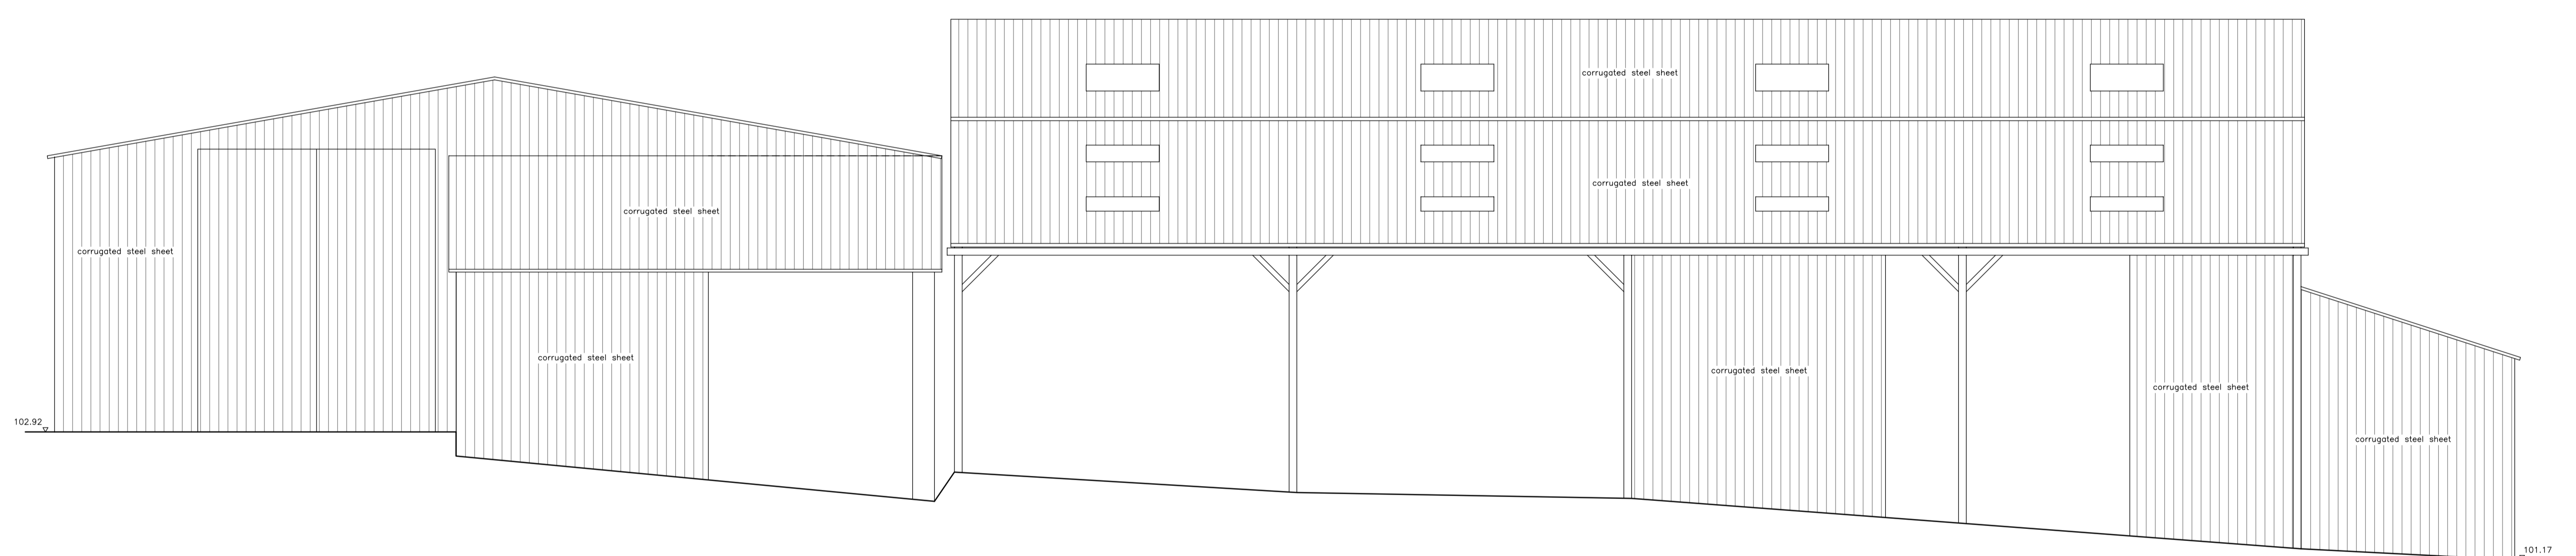

WEST ELEVATION

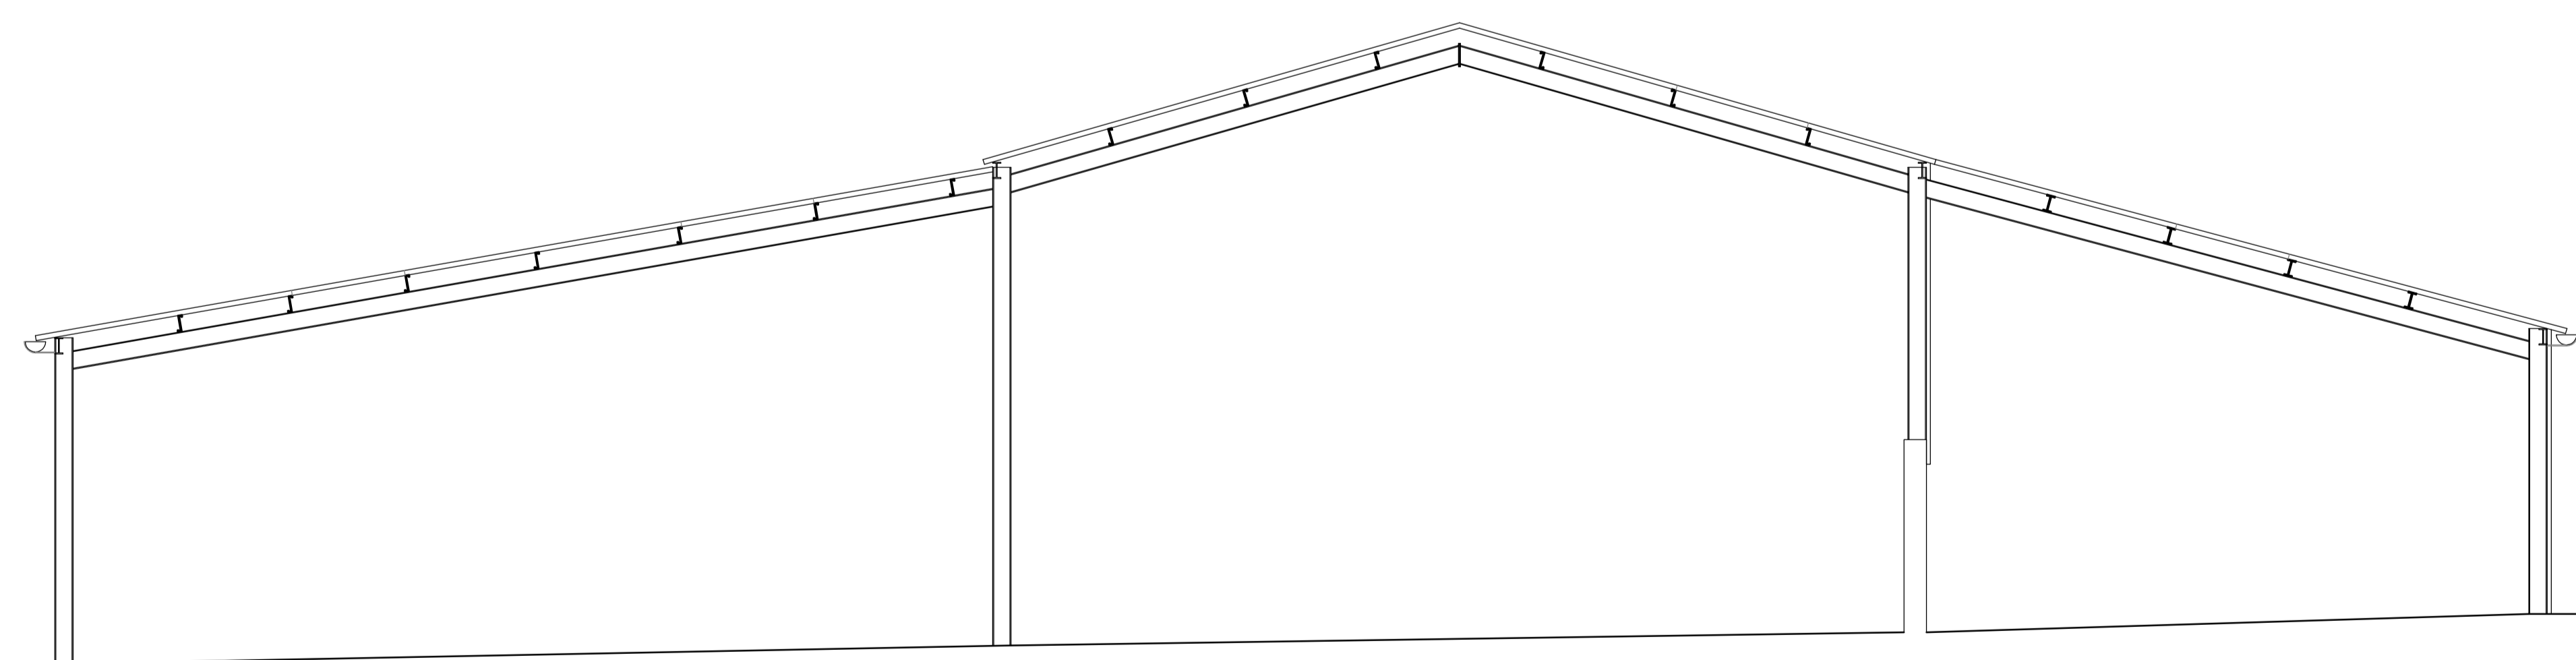

SECTION A-A

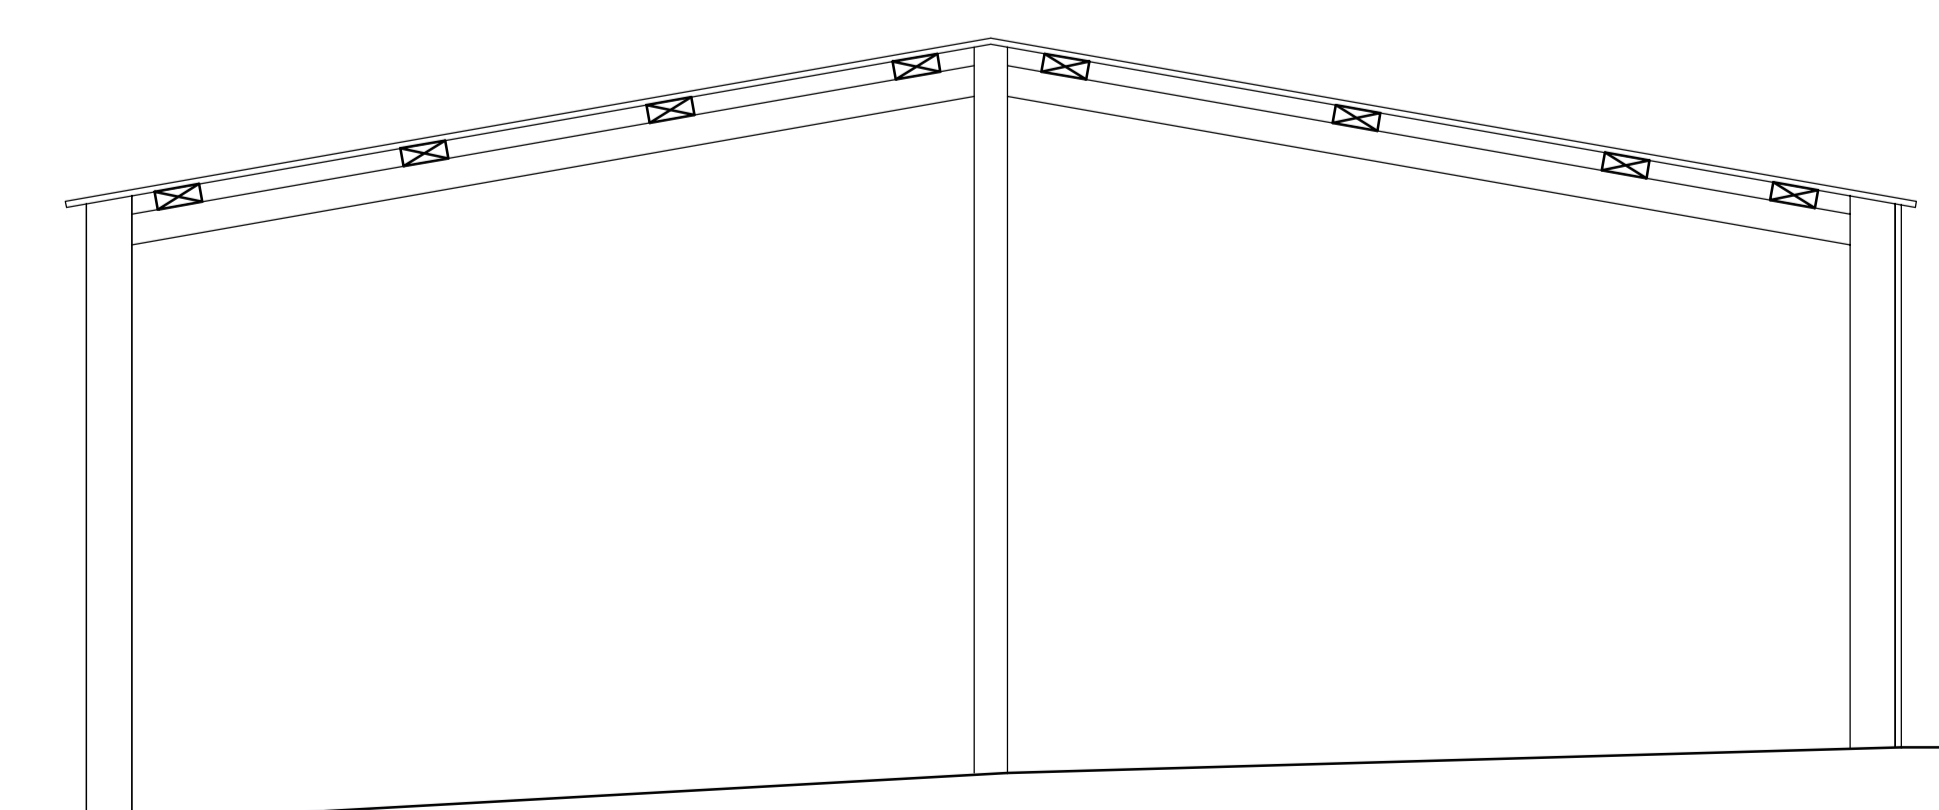

SECTION B-B

REVISION DATE  
PROJECT: Crockwell Farm Great Bourton  
CLIENT: Ms L Bywaters  
DRAWING: Survey Drawing Barn D Elevations  
DRAWING NUMBER: 3561/08  
SCALE: 1:50 @ A3  
DATE: May 2015  
DRAWN: Sam Butler  
CHECKED:

**Roger Coy Partnership**  
Architects, Surveyors, Planning Consultants  
Brockwell Barn  
32 Lime Avenue  
Bourton  
Oxfordshire MK11 3PS  
t: 01235 790978 f: 01235 792333  
enquiries@rogcoy.co.uk  
Roger Coy Partnership Ltd Reg. No. 8569683