



DO NOT SCALE  
 Contractor to check all dimensions on site and report discrepancies before proceeding.  
 This drawing is copyright.

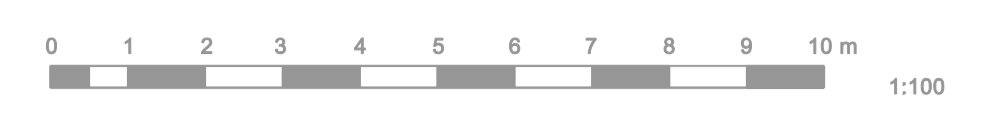

Scale 1:100 at A1

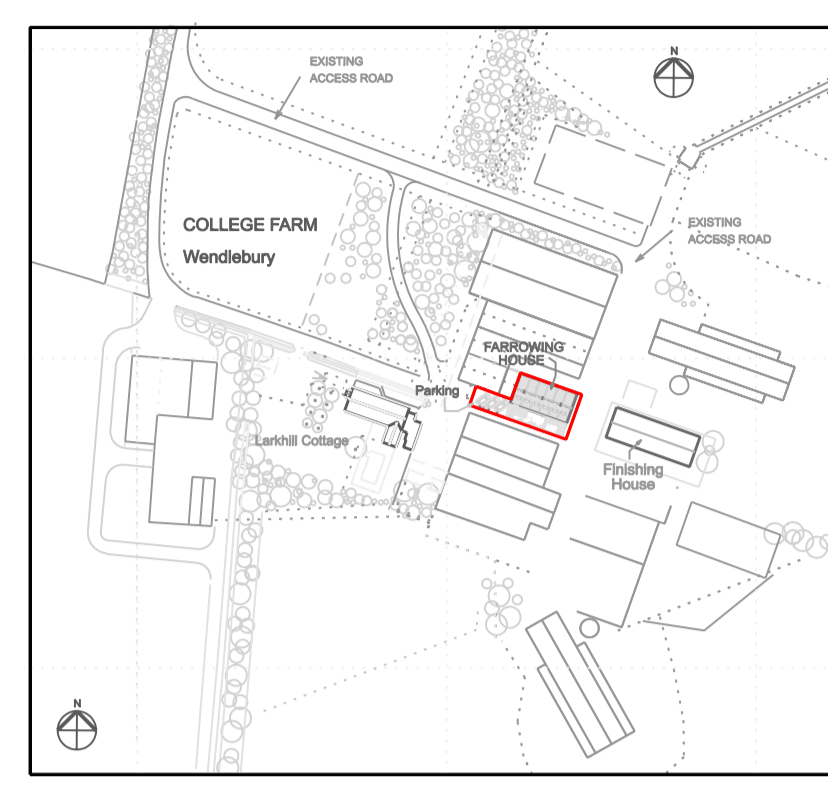

LOCATION PLAN 1:2500



North Elevation




East Elevation




South Elevation




West Elevation

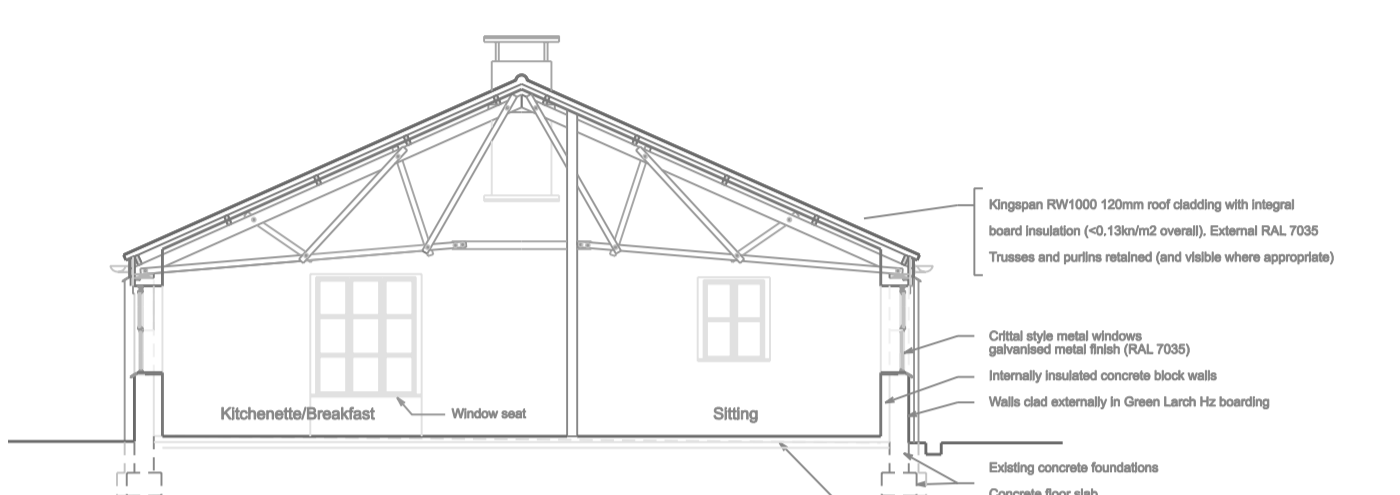

Section AA

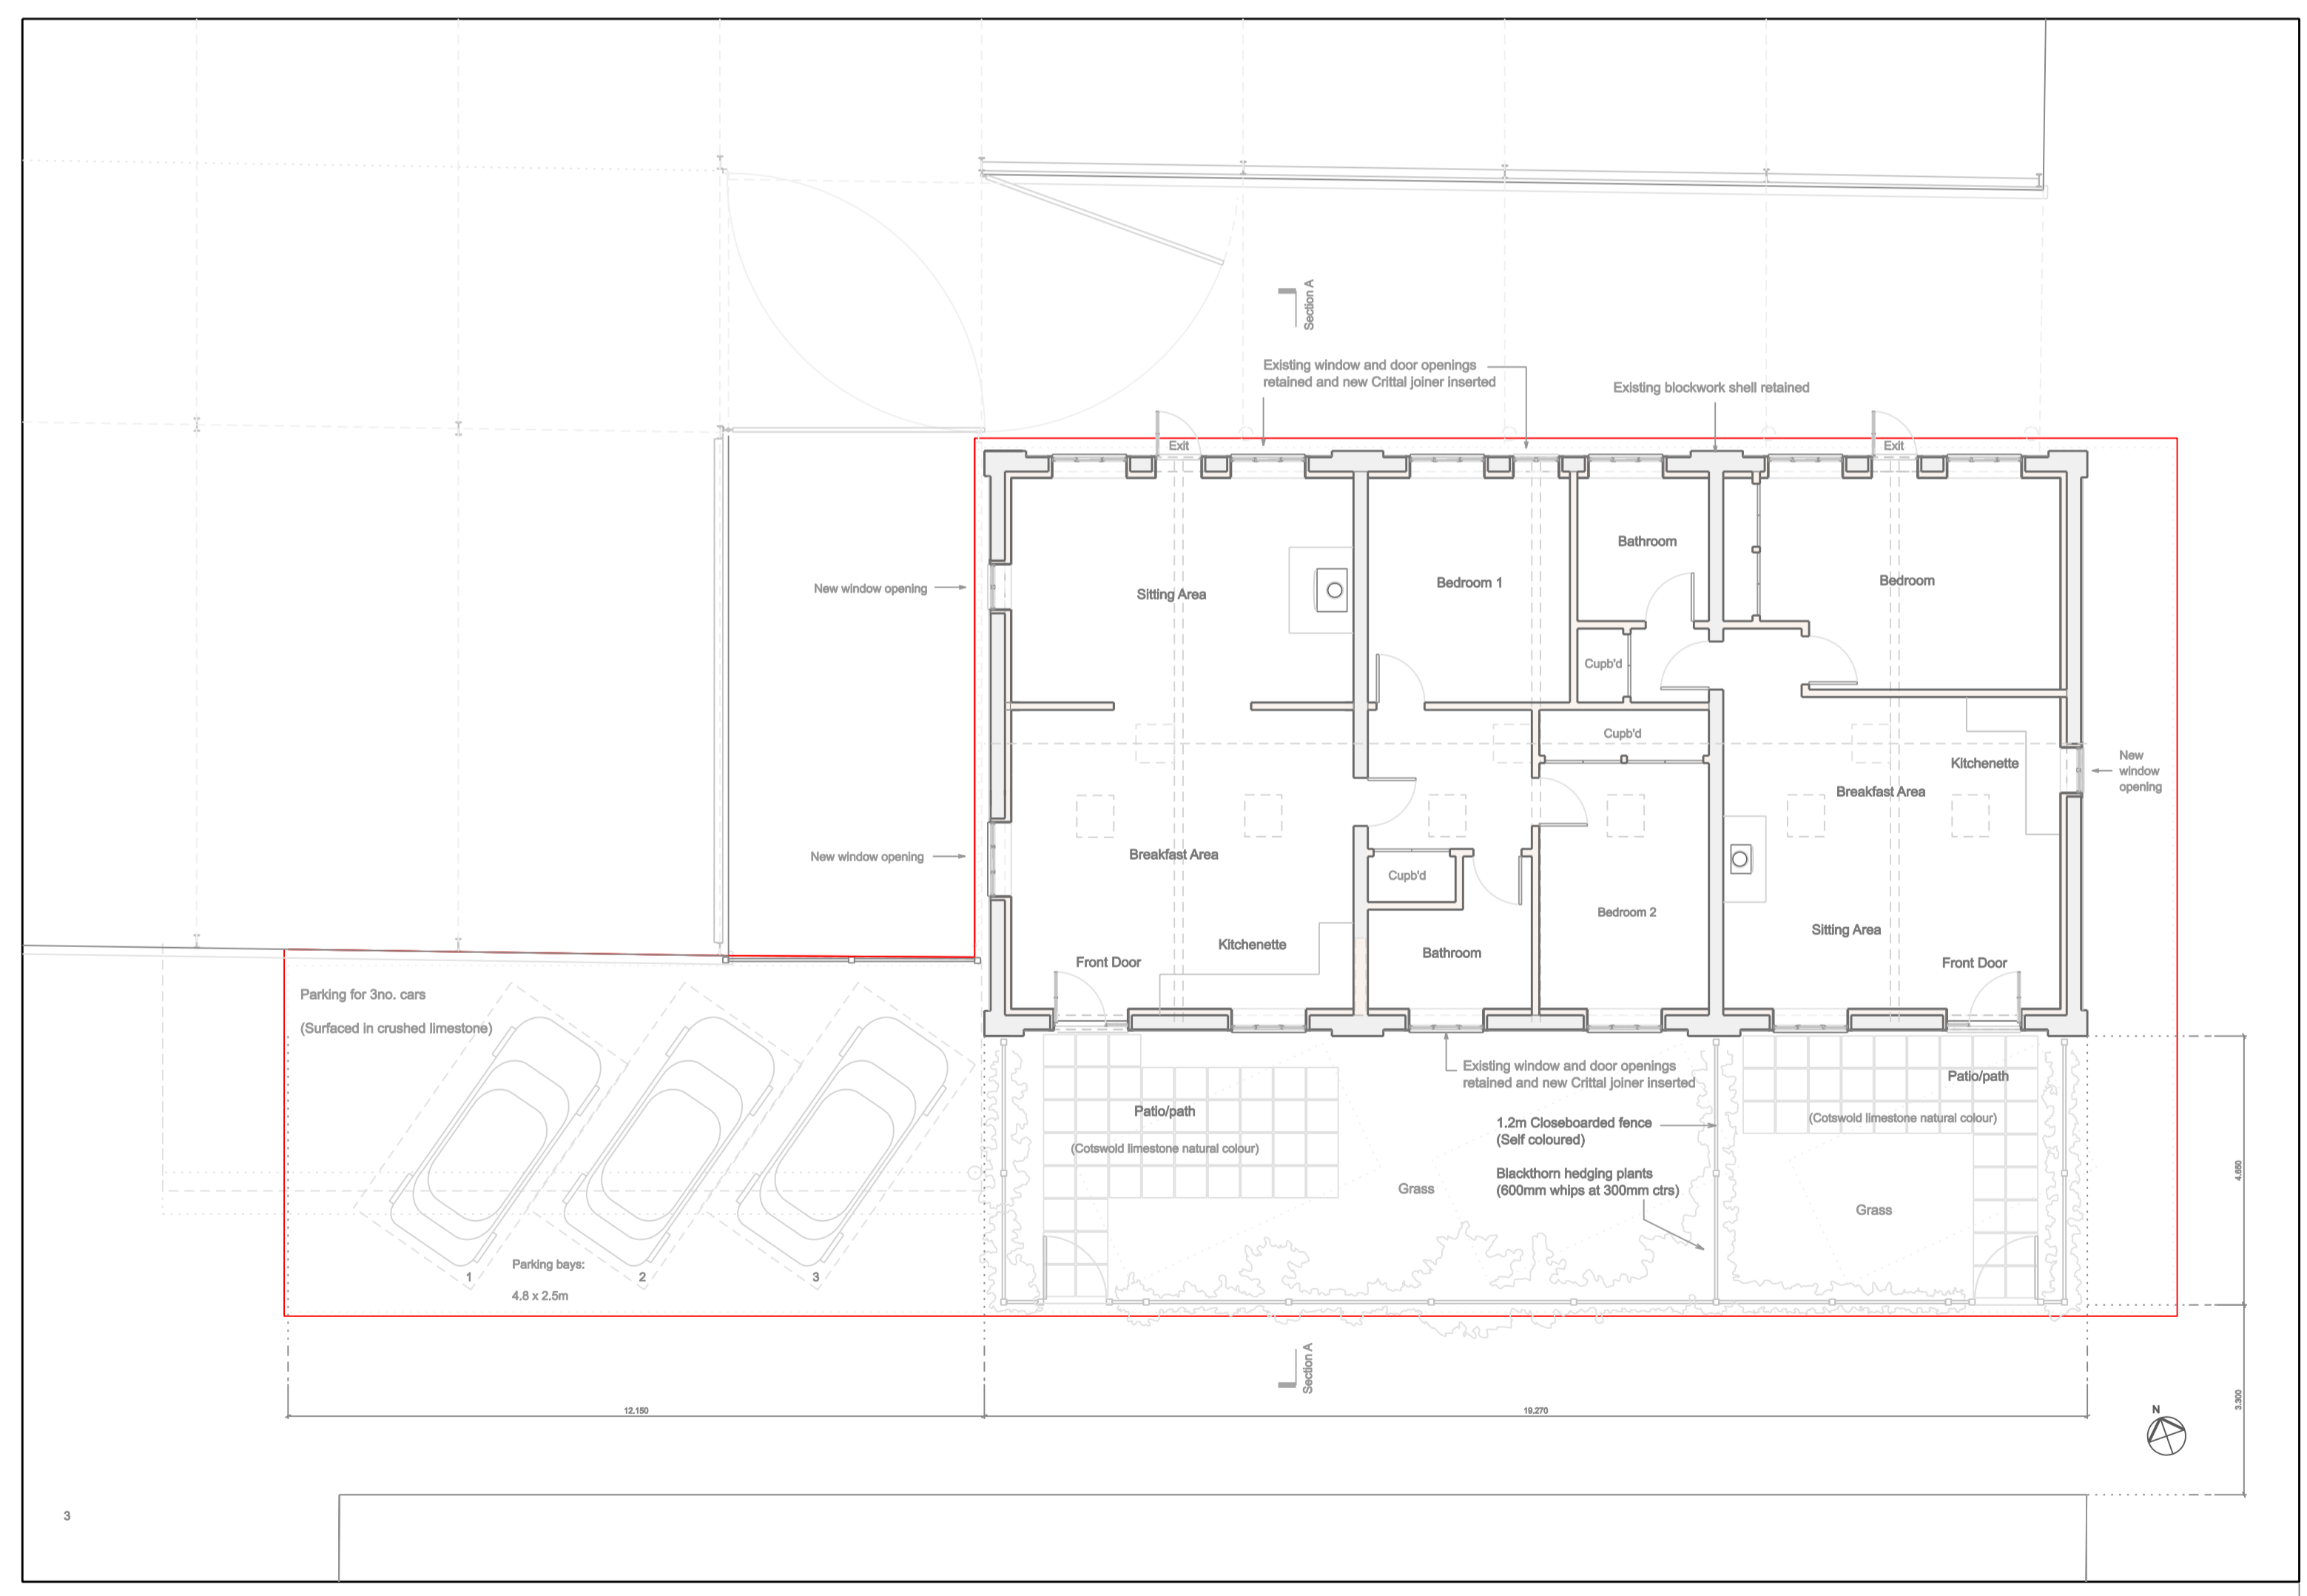

FLOOR PLAN 1:100

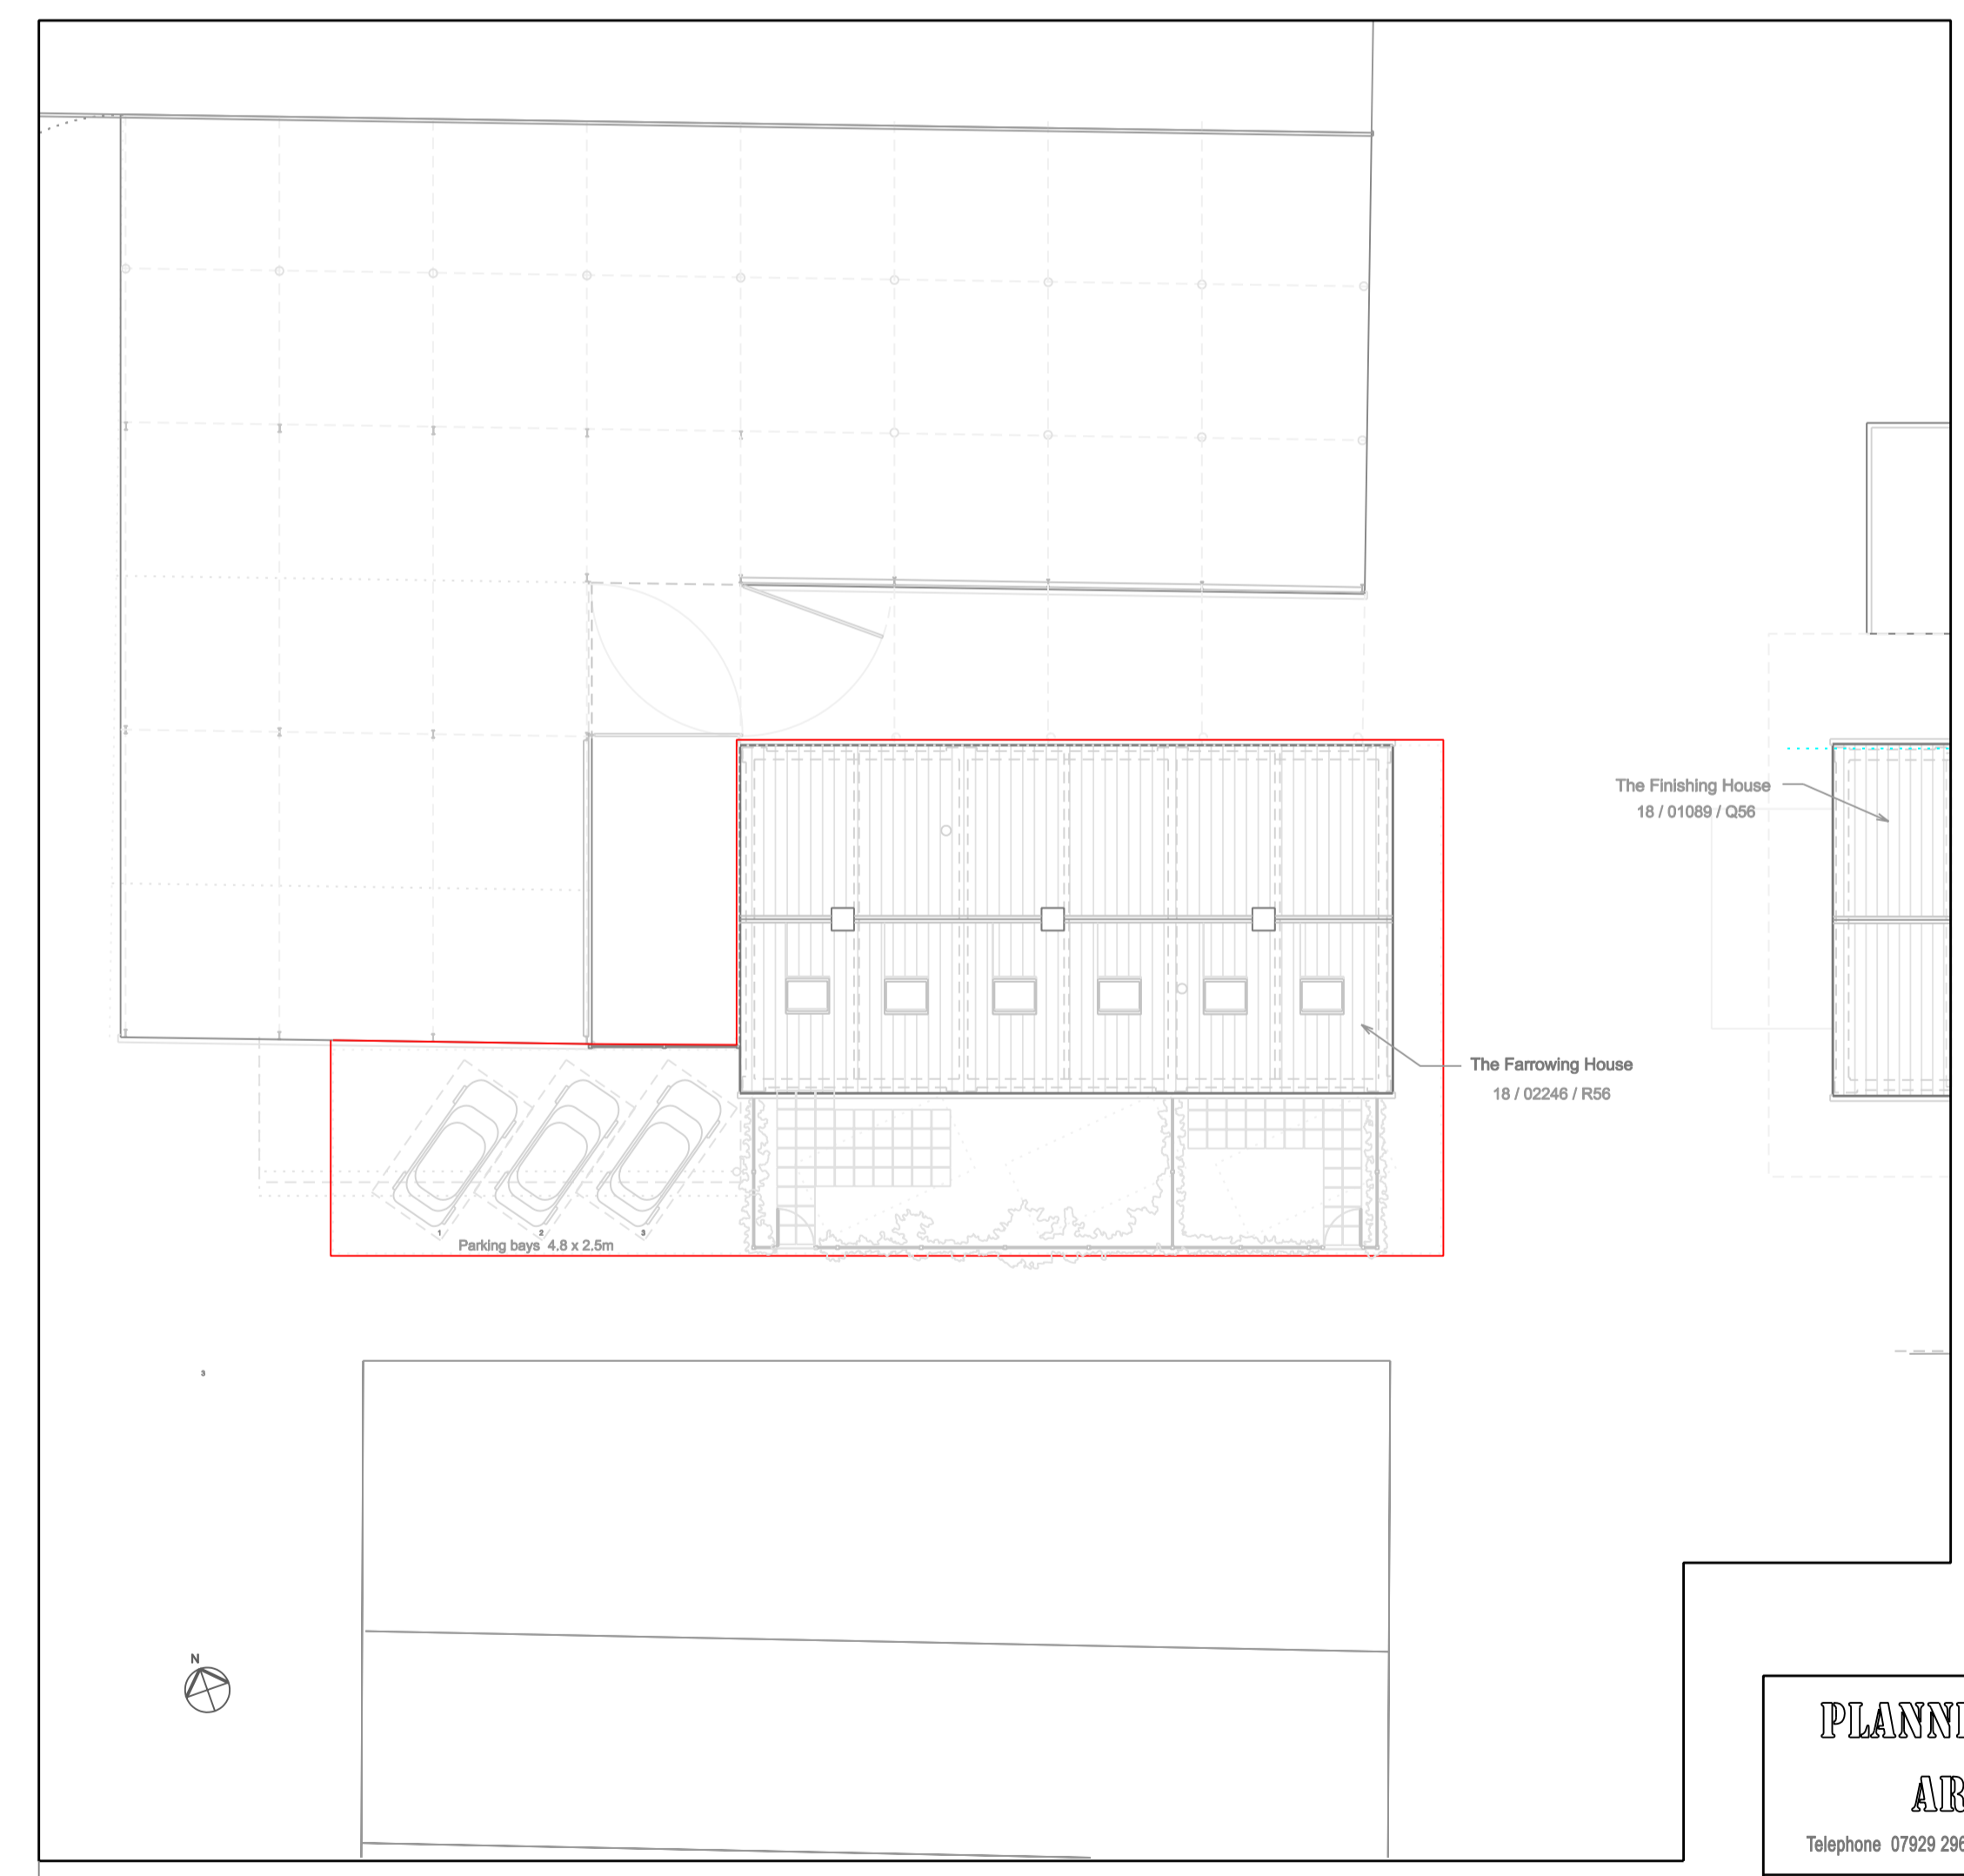

ROOF PLAN 1:200

**PLANNED APPROACH**  
**ARCHITECTS**

Telephone 07929 296003 Email: tim@plannedapproach.co.uk

Client: Mr and Mrs T Howard  
 Site: College Farm Wendlebury  
 Project: Farrowing House Conversion

FLOOR PLAN & ELEVATIONS As Proposed  
 1:100 & 1:2500 TPH March 2019  
 (Original at A1) Drwg no. 18.183.02