

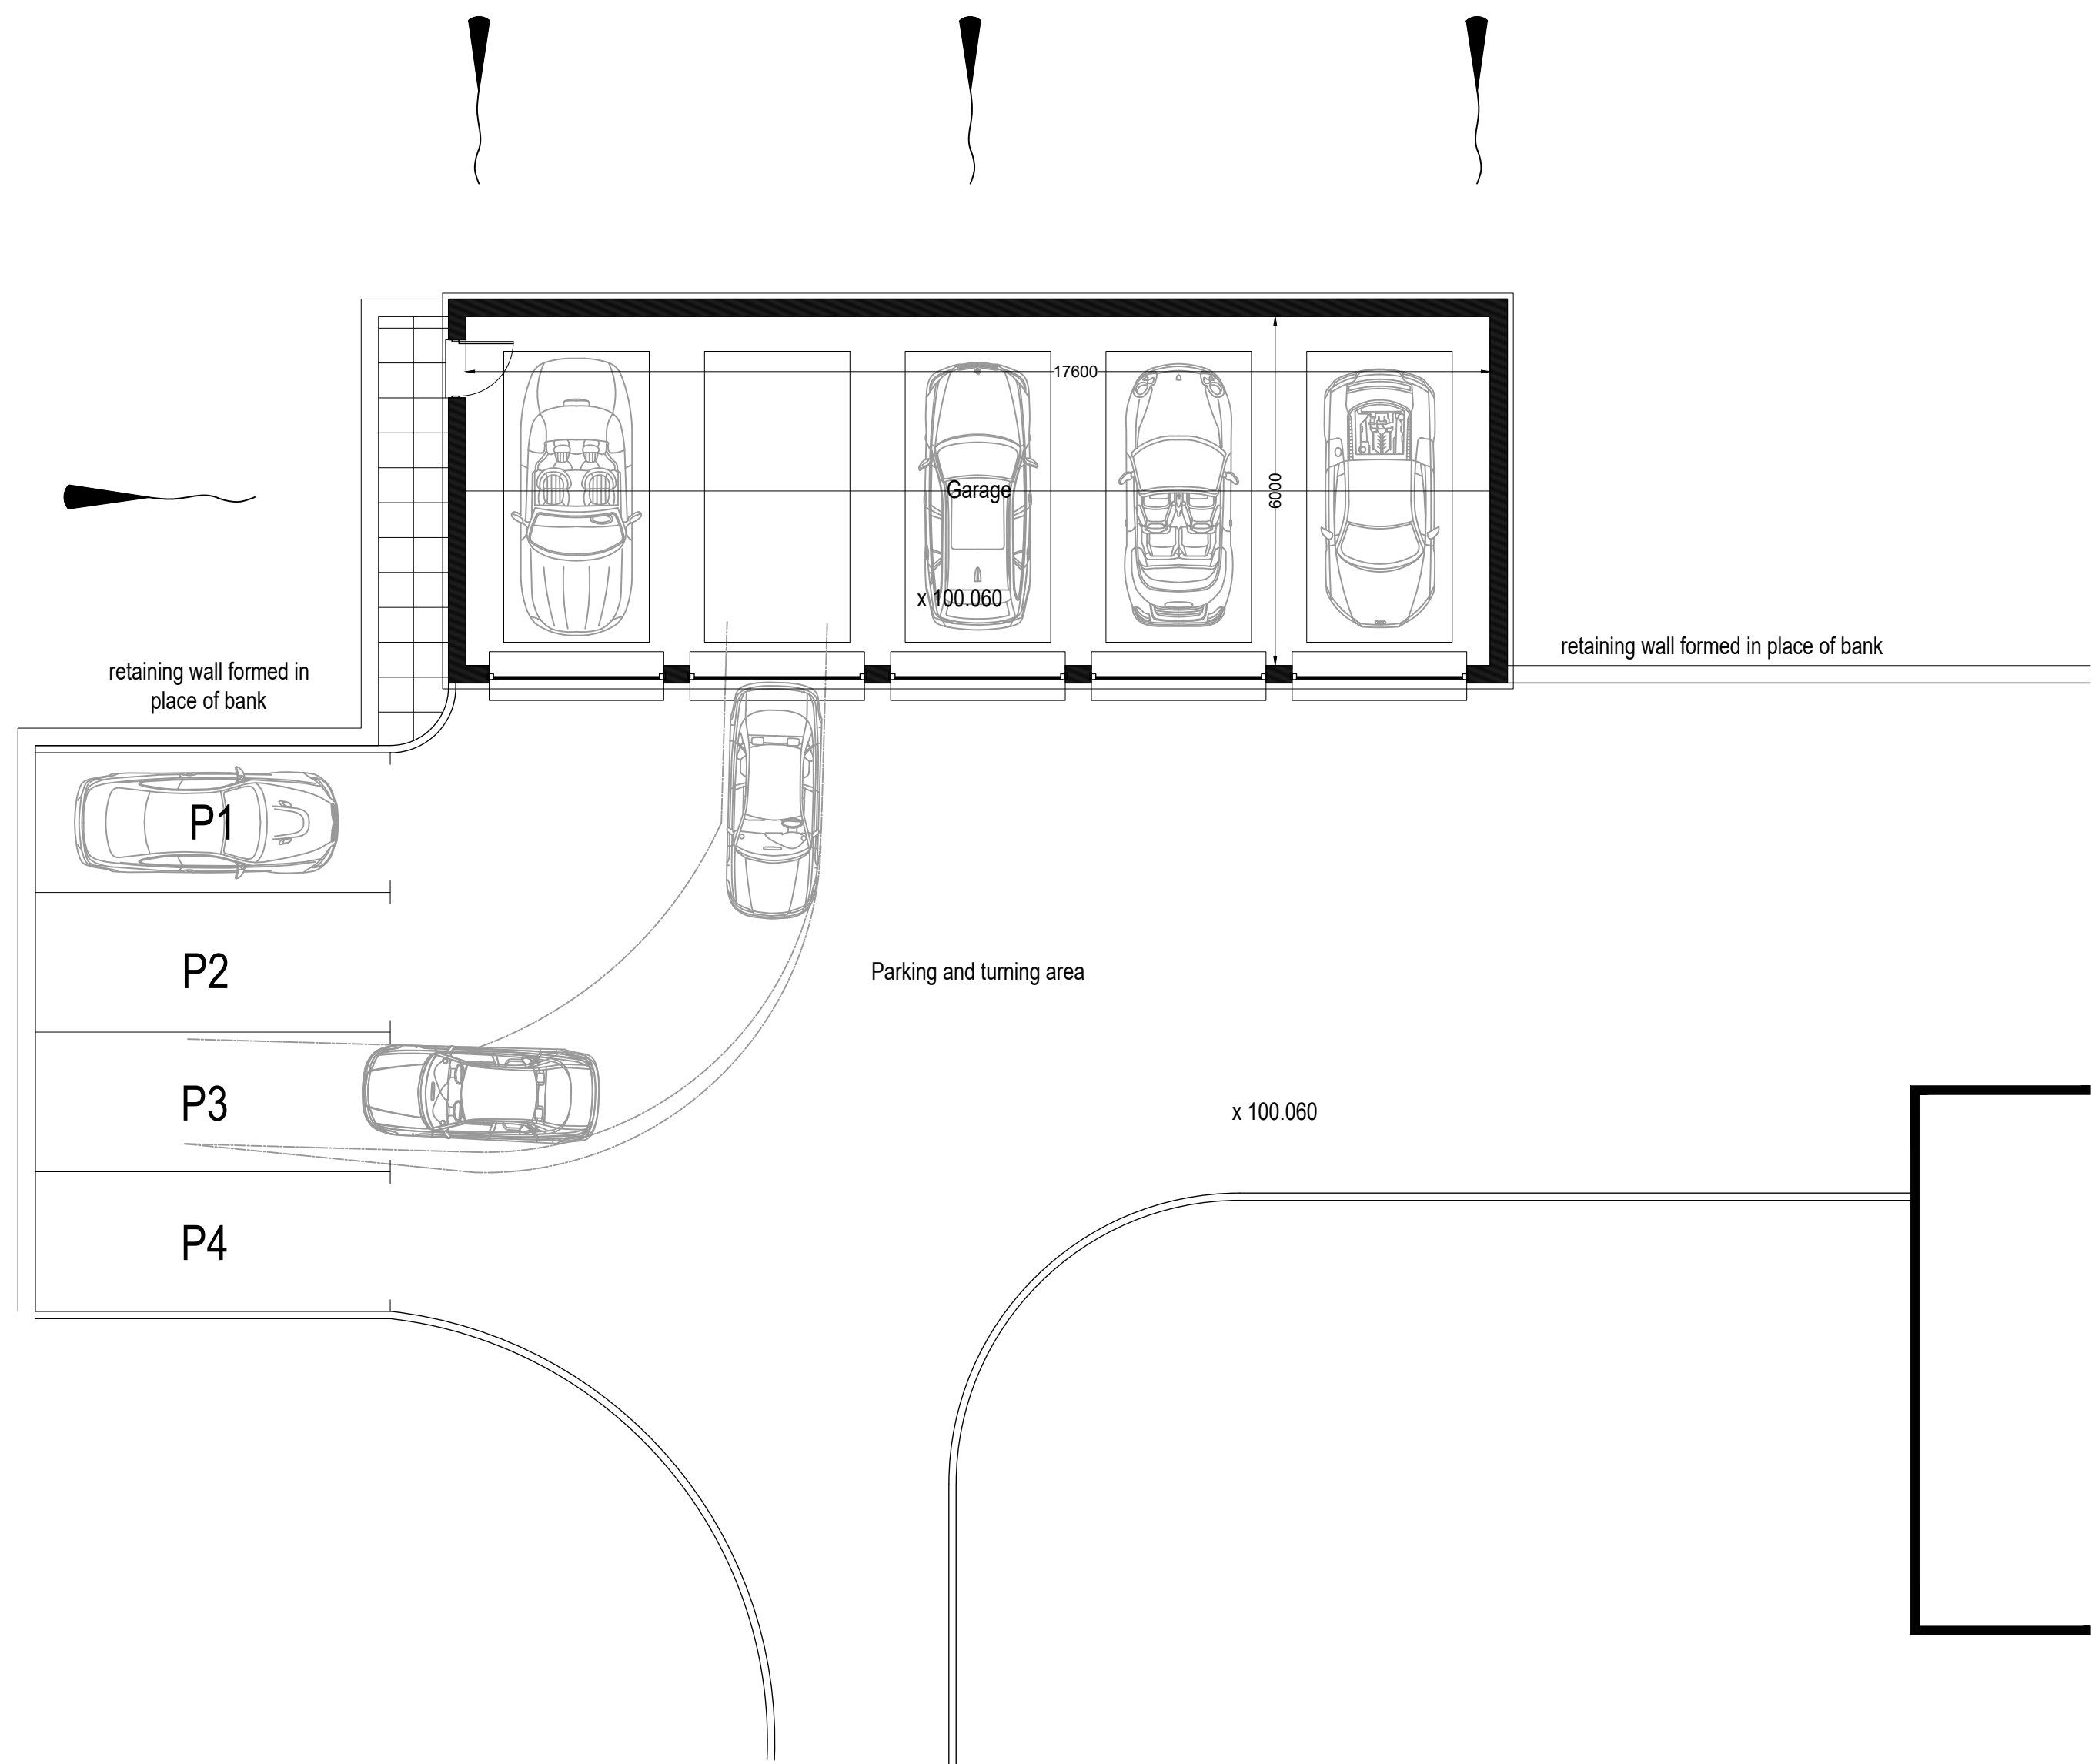



Proposed South Elevation

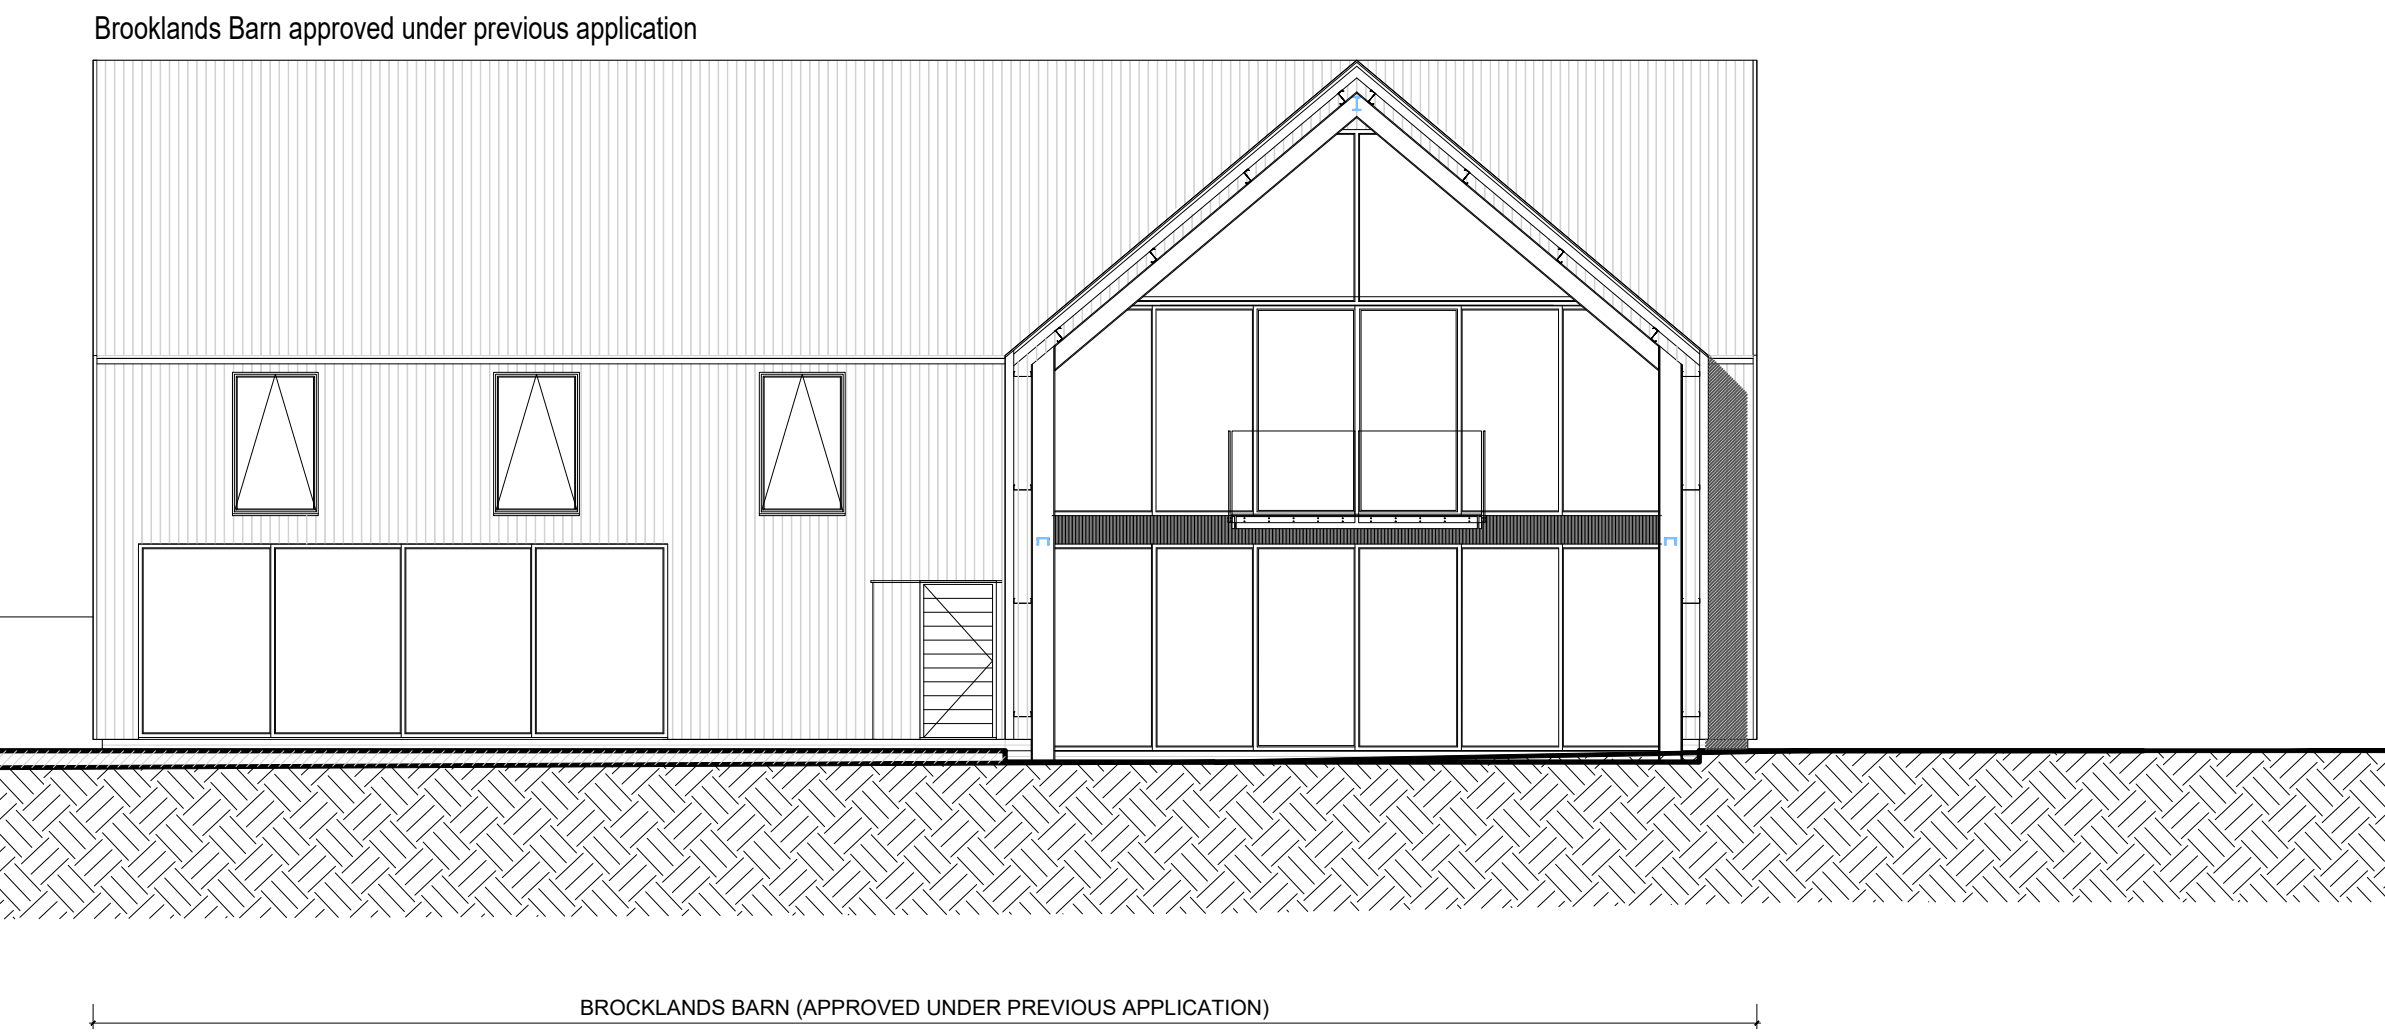


Proposed Ground Floor Plan

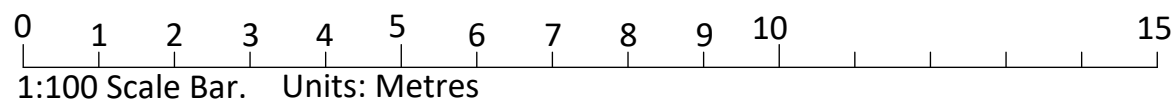

Proposed East Elevation

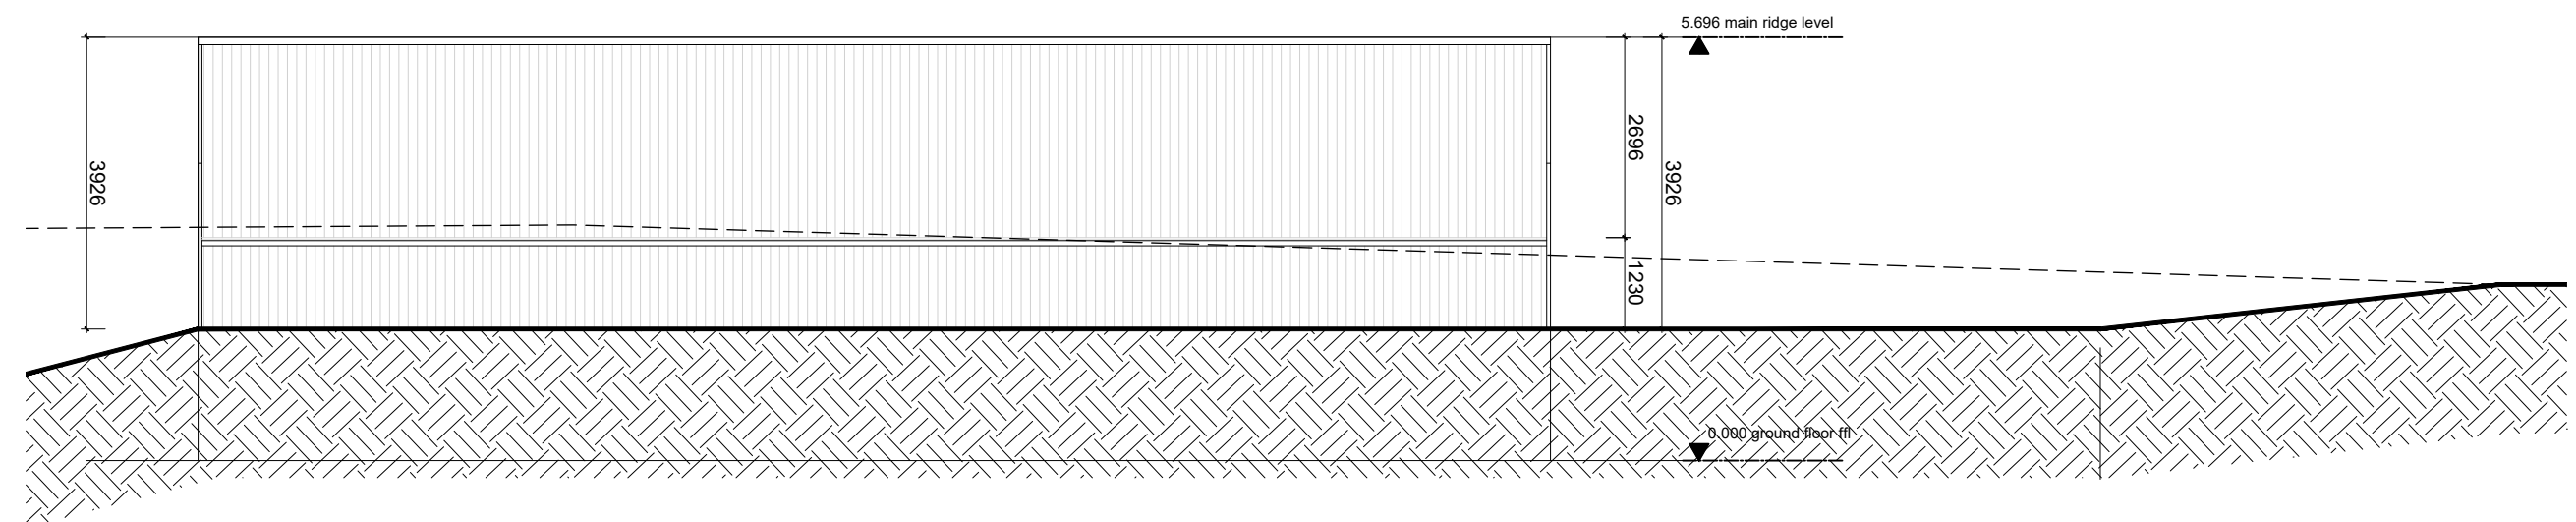

Proposed North Elevation

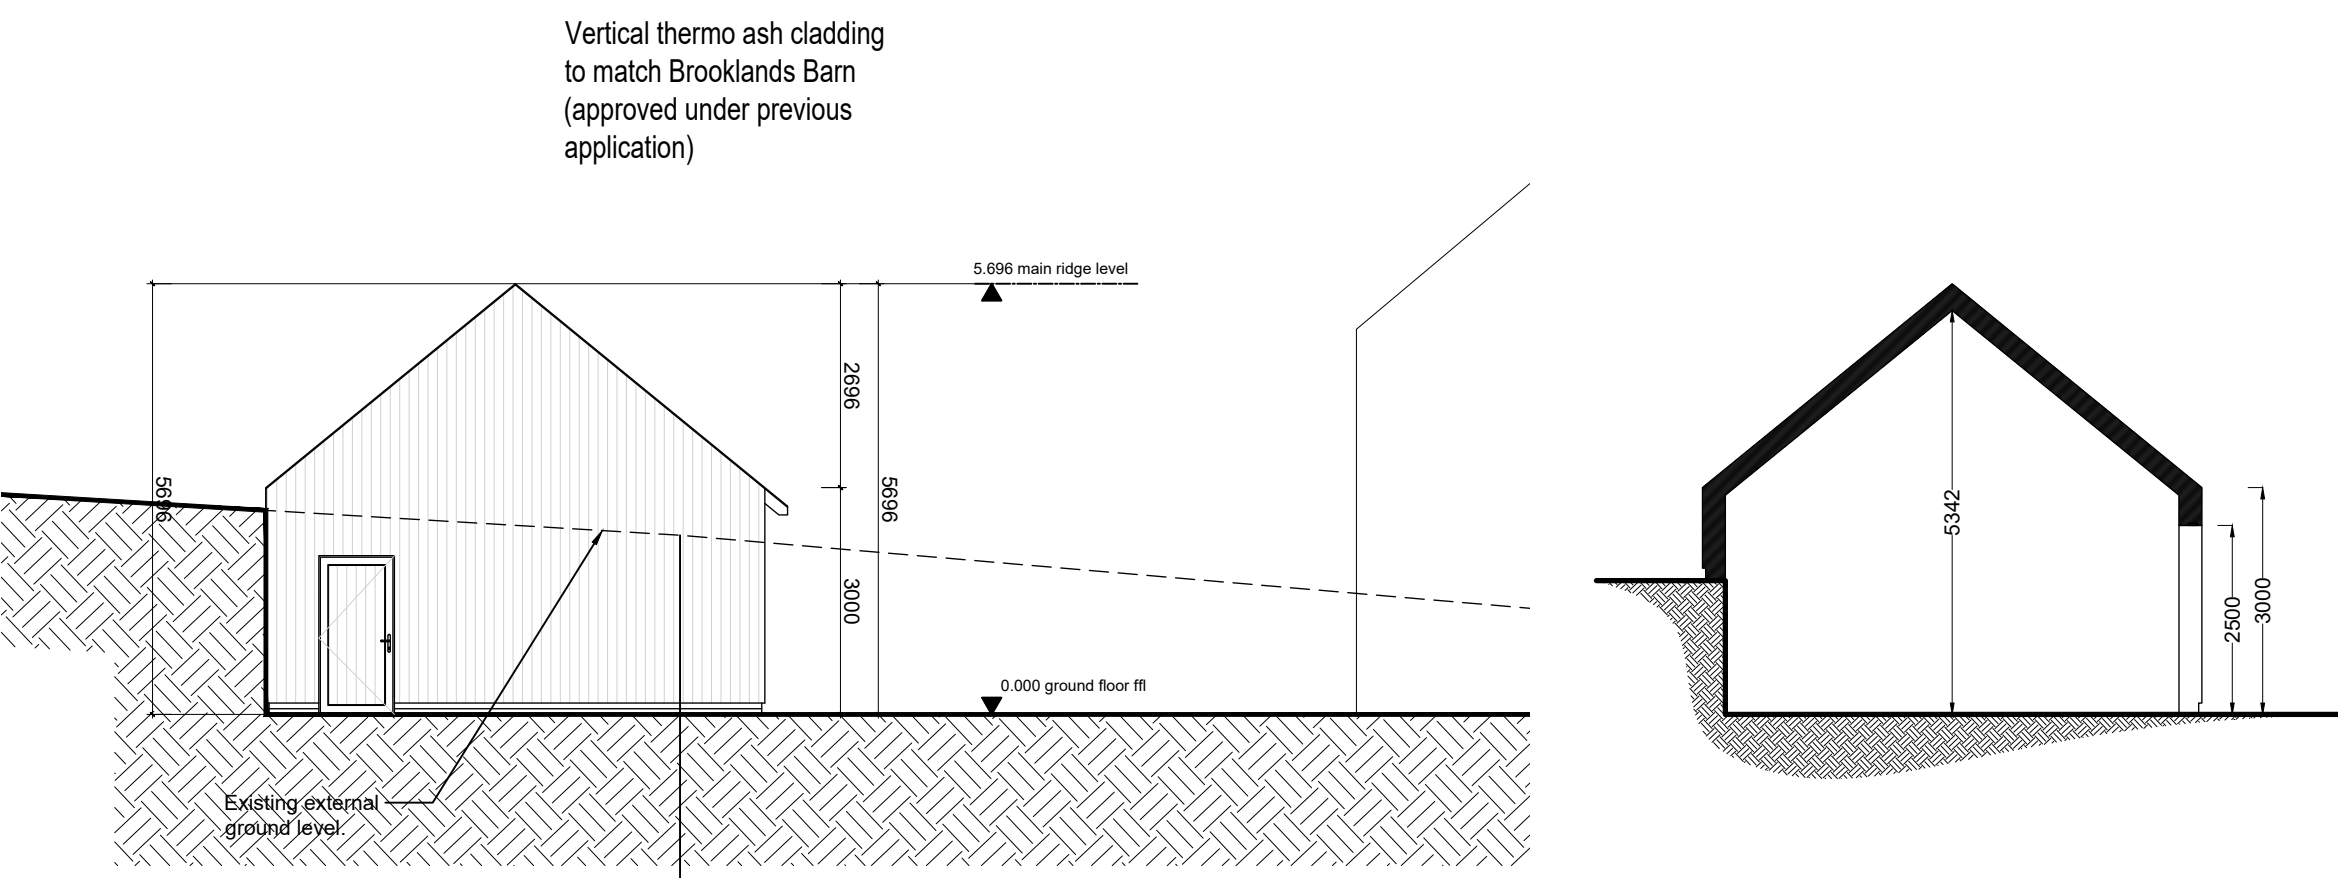

Proposed West Elevation

Proposed Typical Section

THE CONTRACTOR IS RESPONSIBLE FOR CHECKING ALL DIMENSIONS ON SITE. ANY DISCREPANCY SHOULD BE REPORTED TO THE CONSULTANT PRIOR TO COMMENCEMENT OF ANY WORKS.
IT IS THE CONTRACTOR'S RESPONSIBILITY TO DETERMINE THE LOCATION OF ALL UNDERGROUND SERVICES.
THIS DRAWING IS COPYRIGHT AND IS NOT TO BE REPRODUCED WITHOUT WRITTEN CONSENT OF THE PARTNERSHIP.

| | | |
|----------|--|----------|
| D | Garage internal width increased to 6m following client comments. | 27.08.19 |
| C | Overall garage footprint reduced & eaves height lowered following client comments. | 22.08.19 |
| B | Additional annotation & internal alterations incorporated following client comments. | 13.08.19 |
| REVISION | | DATE |

PROJECT:
Brooklands Barn
Proposed Garage
CLIENT:
Mr and Mrs Bratt

DRAWING:
Plans Sections and Elevations

DRAWING NUMBER:
4728/21D

SCALE:
1:100@A1L
DATE:
May 2019
DRAWN:
LVA
CHECKED:

Roger Coy Partnership
Architects, Surveyors, Planning Consultants

Bricknells Barn
32 Lime Avenue
Eaton
Daventry
Northamptonshire NN13 3PG
t: (01327) 260585 f: (01327) 262353
enquiries@rogercoypartnership.co.uk
Roger Coy Partnership Ltd Reg No. 8569981