



THE CONTRACTOR IS RESPONSIBLE FOR CHECKING ALL DIMENSIONS ON SITE. ANY DISCREPANCY SHOULD BE REPORTED TO THE CONSULTANT PRIOR TO COMMENCEMENT OF ANY WORKS.
IT IS THE CONTRACTOR'S RESPONSIBILITY TO DETERMINE THE LOCATION OF ALL UNDERGROUND SERVICES.
THIS DRAWING IS COPYRIGHT AND IS NOT TO BE REPRODUCED WITHOUT WRITTEN CONSENT OF THE PARTNERSHIP.

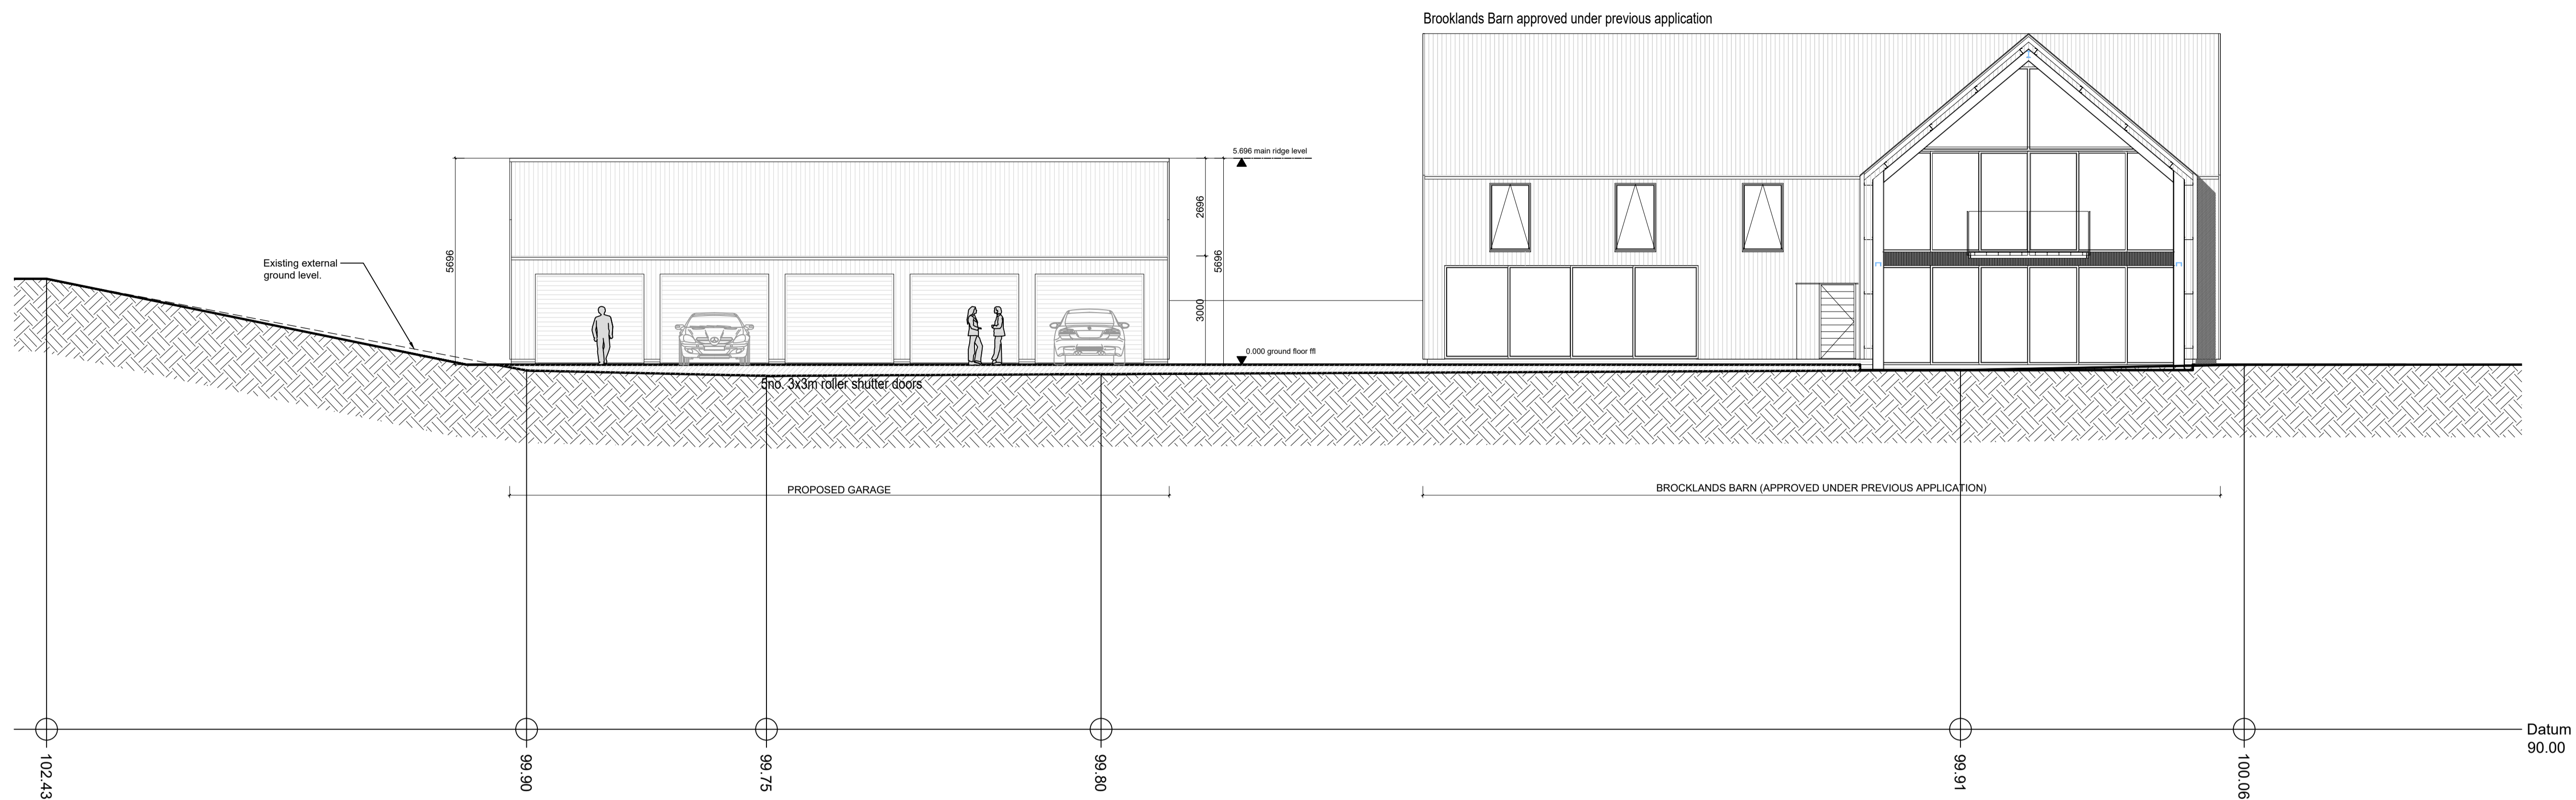

Proposed South Elevation

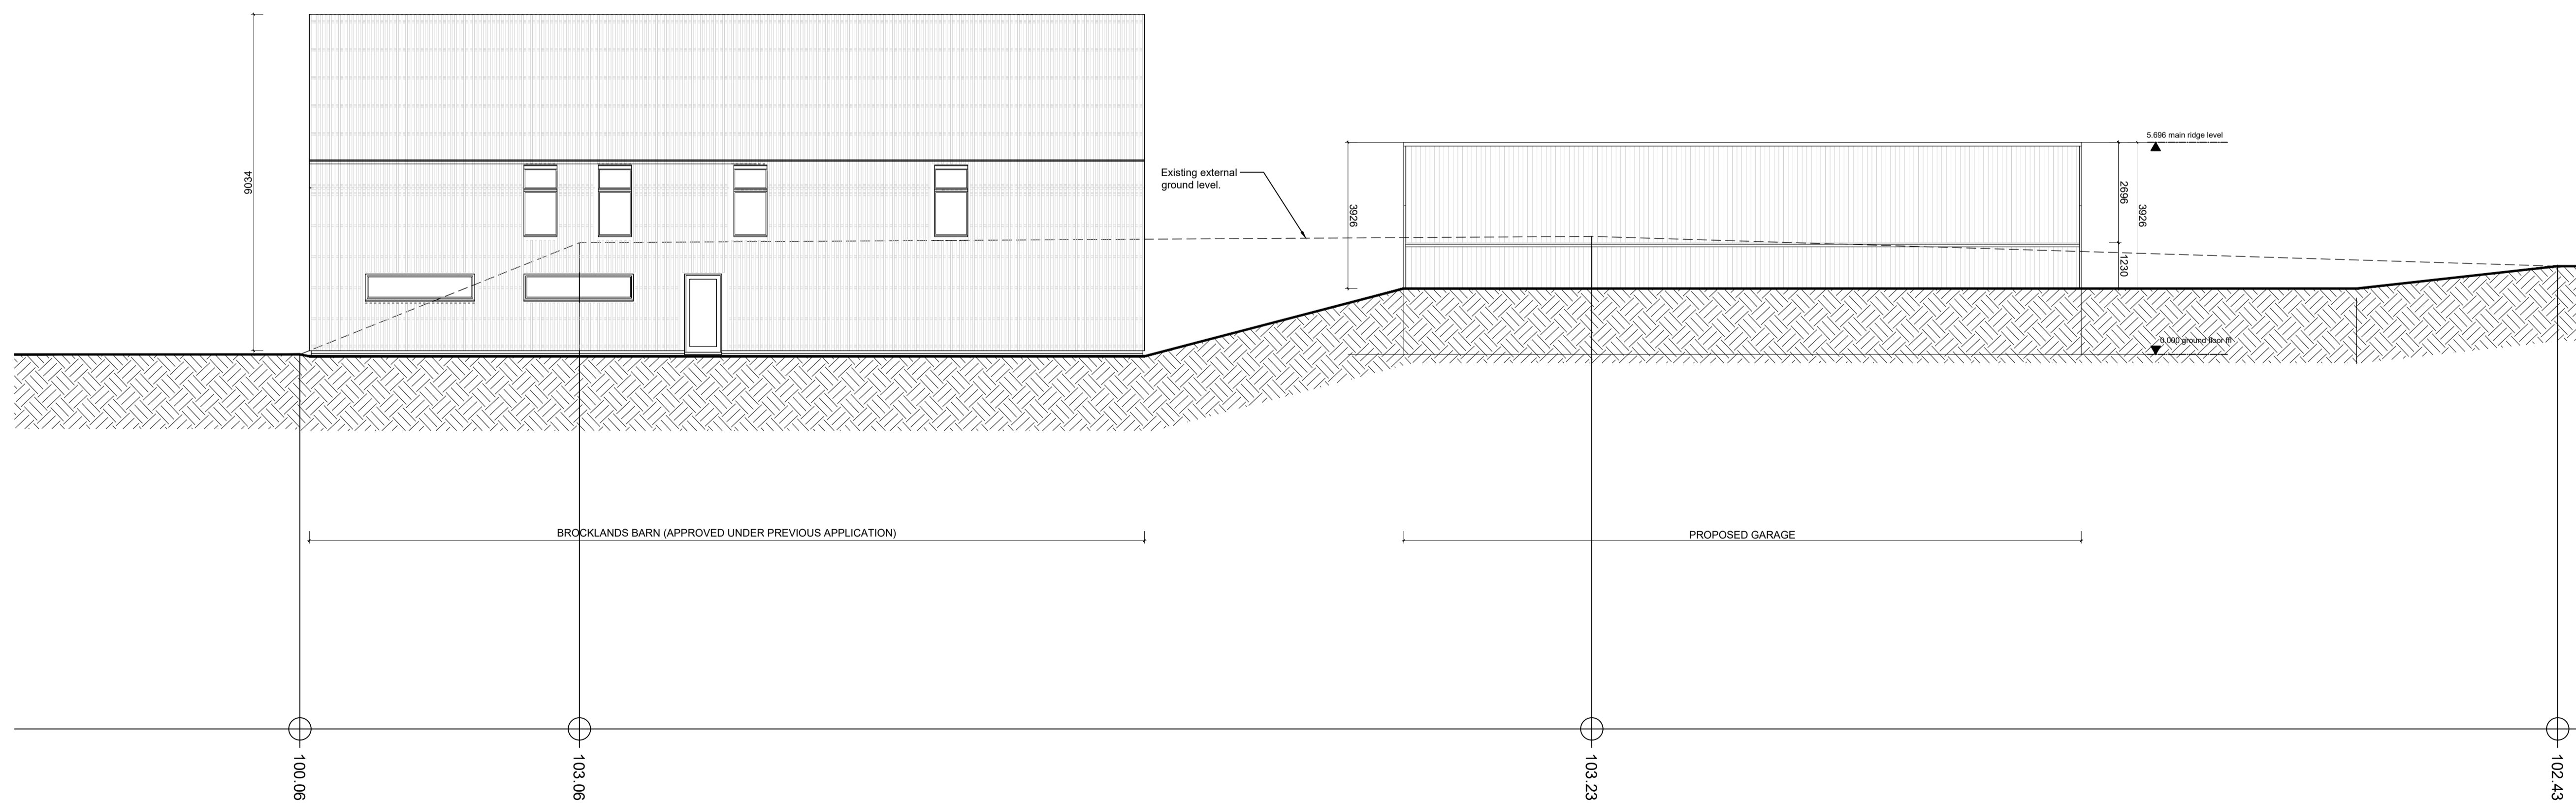

Proposed North Elevation

REVISION	DATE
B	27.08.19
A	22.08.19

PROJECT:
Brooklands Barn
Proposed Garage

CLIENT:
Mr and Mrs Bratt

DRAWING:
Proposed Elevations (Sheet 1 of 2)



DRAWING NUMBER:
4728/22B

SCALE: 1:100@A11

DATE: August 2019

DRAWN: DC

CHECKED: ML

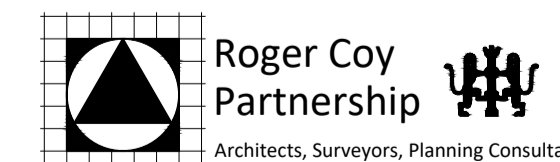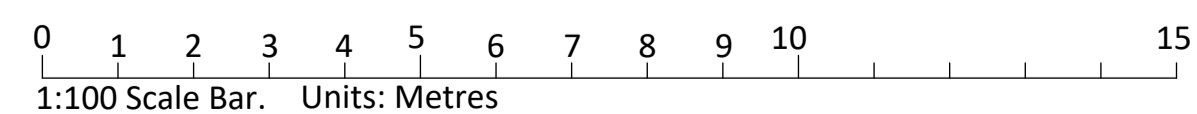

Roger Coy Partnership Ltd Reg. No. 8569981

Brooklands Barn
32 Lime Avenue
Eyton
Daventry
Northamptonshire NN11 3PG
t: (01327) 262585 f: (01327) 262353
enquiries@rogercoy.co.uk