




THE CONTRACTOR IS RESPONSIBLE FOR CHECKING ALL DIMENSIONS ON SITE. ANY DISCREPANCY SHOULD BE REPORTED TO THE CONSULTANT PRIOR TO COMMENCEMENT OF ANY WORKS.
IT IS THE CONTRACTOR'S RESPONSIBILITY TO DETERMINE THE LOCATION OF ALL UNDERGROUND SERVICES.
THIS DRAWING IS COPYRIGHT AND IS NOT TO BE REPRODUCED WITHOUT WRITTEN CONSENT OF THE PARTNERSHIP.

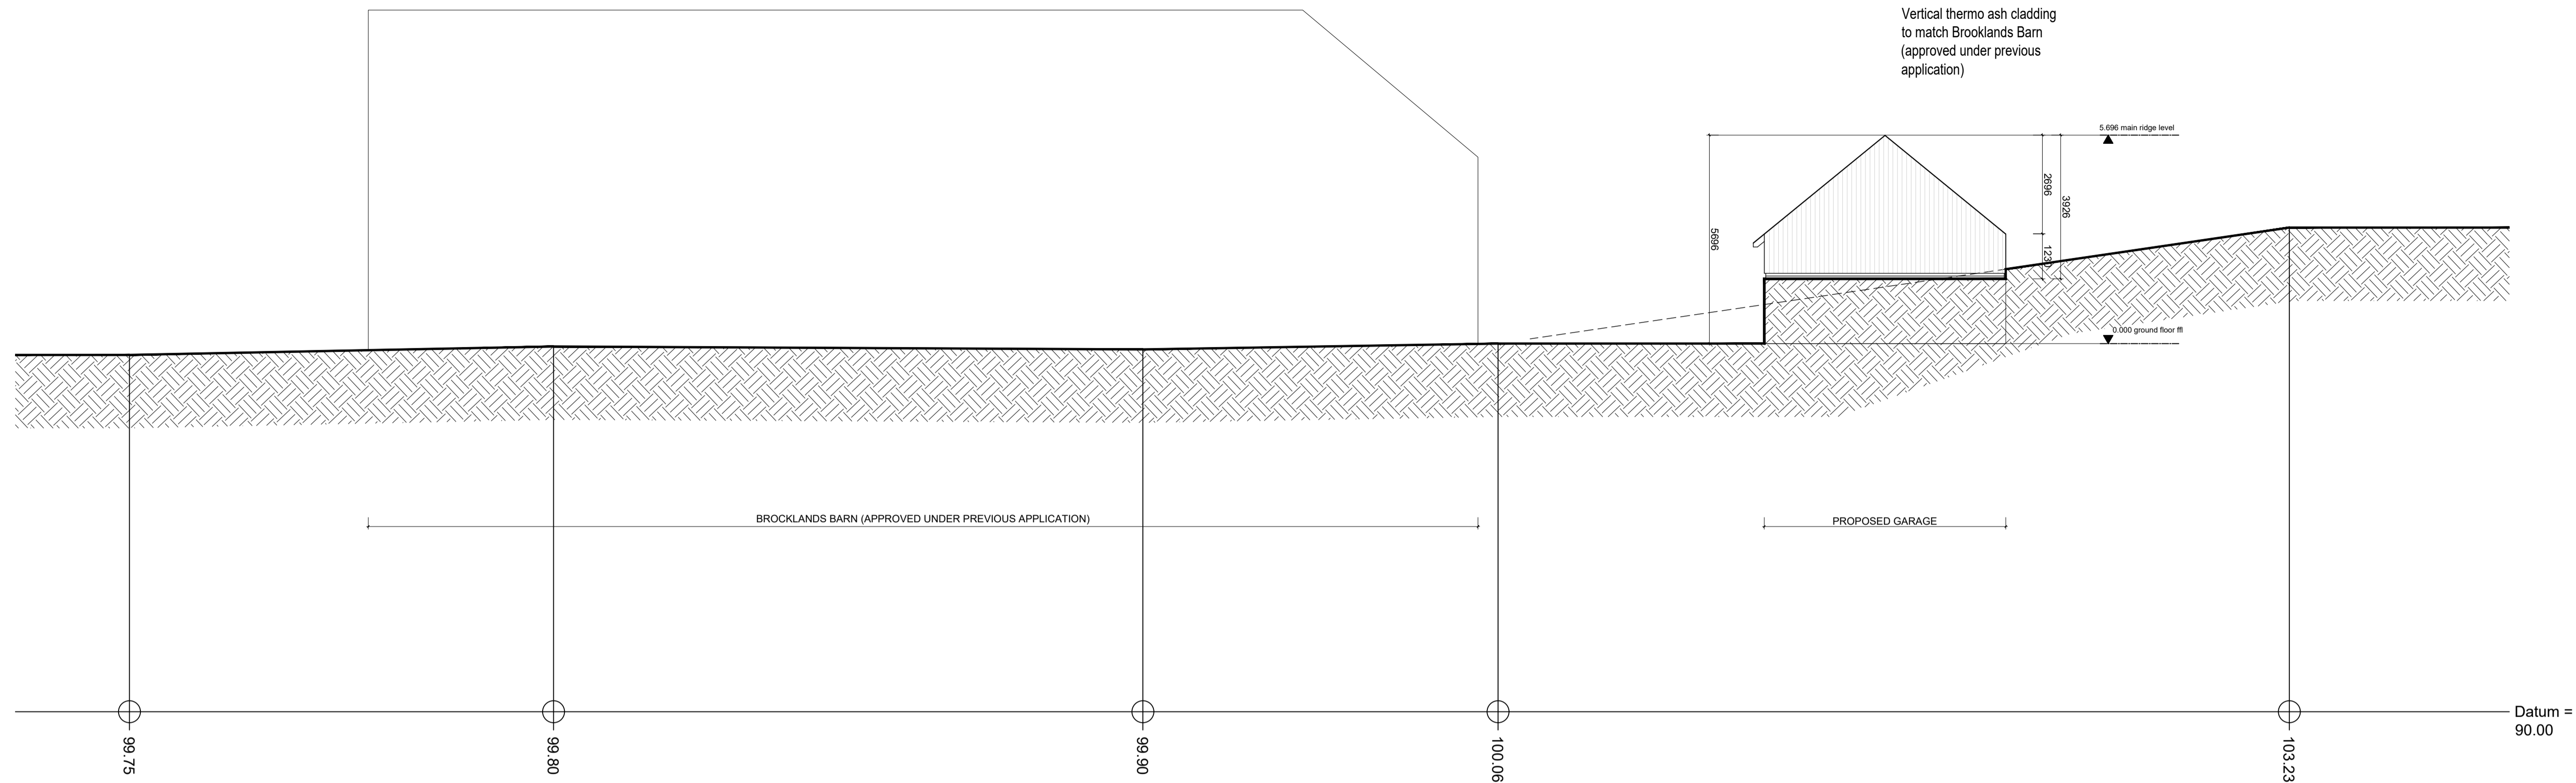

Proposed East Elevation

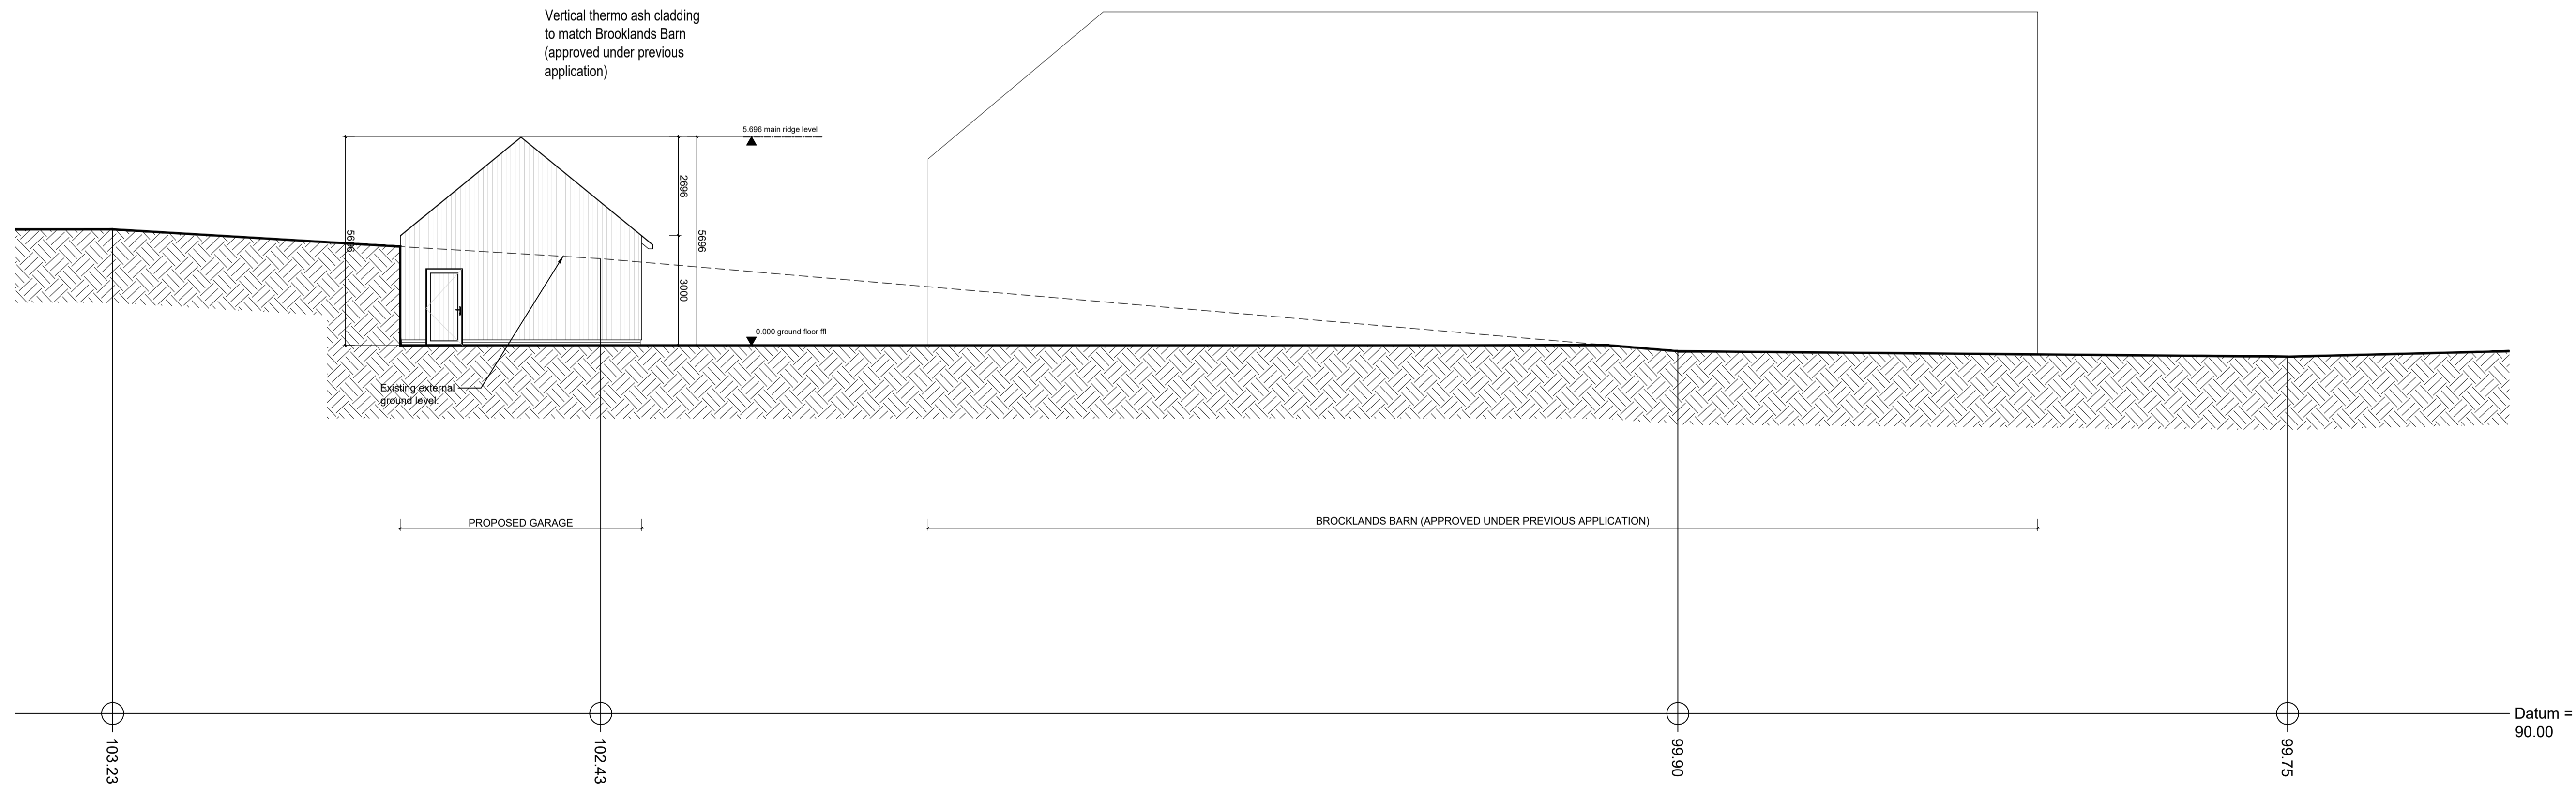

Proposed West Elevation

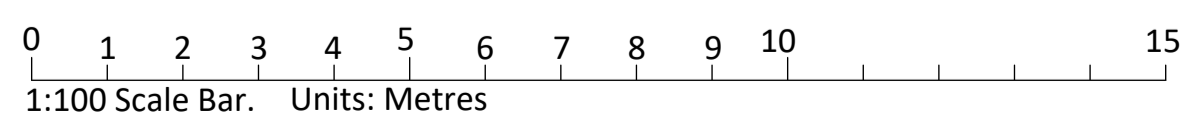


REVISION	DATE
B	27.08.19
A	22.08.19

PROJECT:
Brooklands Barn
Proposed Garage
CLIENT:
Mr and Mrs Bratt
DRAWING:
Proposed Elevations (Sheet 2 of 2)

DRAWING NUMBER:
4728/23B

SCALE: 1:100@A11 DATE: May 2019

DRAWN: LVA CHECKED:

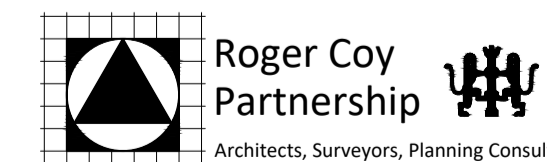

Roger Coy Partnership
32 Lime Avenue
Eyton
Daventry
Northamptonshire NN11 3PG
t: (01327) 262585 f: (01327) 262353
enquiries@rogercoy.co.uk

Roger Coy Partnership Ltd Reg. No. 8569981