

# STUDIO HALLETT IKE

info@studiohallettike.co.uk  
www.studiohallettike.co.uk


All dimensions and levels to be verified on site by contractor. Any errors to be reported immediately to the architect prior to construction or fabrication. Unless otherwise indicated, this drawing is for information only. The contractor is to advise on all details and ensure stability and strength of construction. The contractor to provide setting out drawings for approval prior to construction. All services to Local Authorities, BCO and Environmental Health regulations and to Engineers details. All structure to Structural Engineers details and Local Authority and BCO regulations. All construction and materials to comply with current Building and Fire Regulations.

Contractor to check if this drawing is the latest revision prior to construction and to remove all previous revisions from site/circulation.


To be read in conjunction with consultant drawings.

Do not scale from this drawing. Use figured dimensions only. All dimensions in mm unless otherwise stated.


Project Name Chancel Cottage Garden Studio  
Job No. 017  
Client Angharad Lloyd-Jones & Justin Grainger

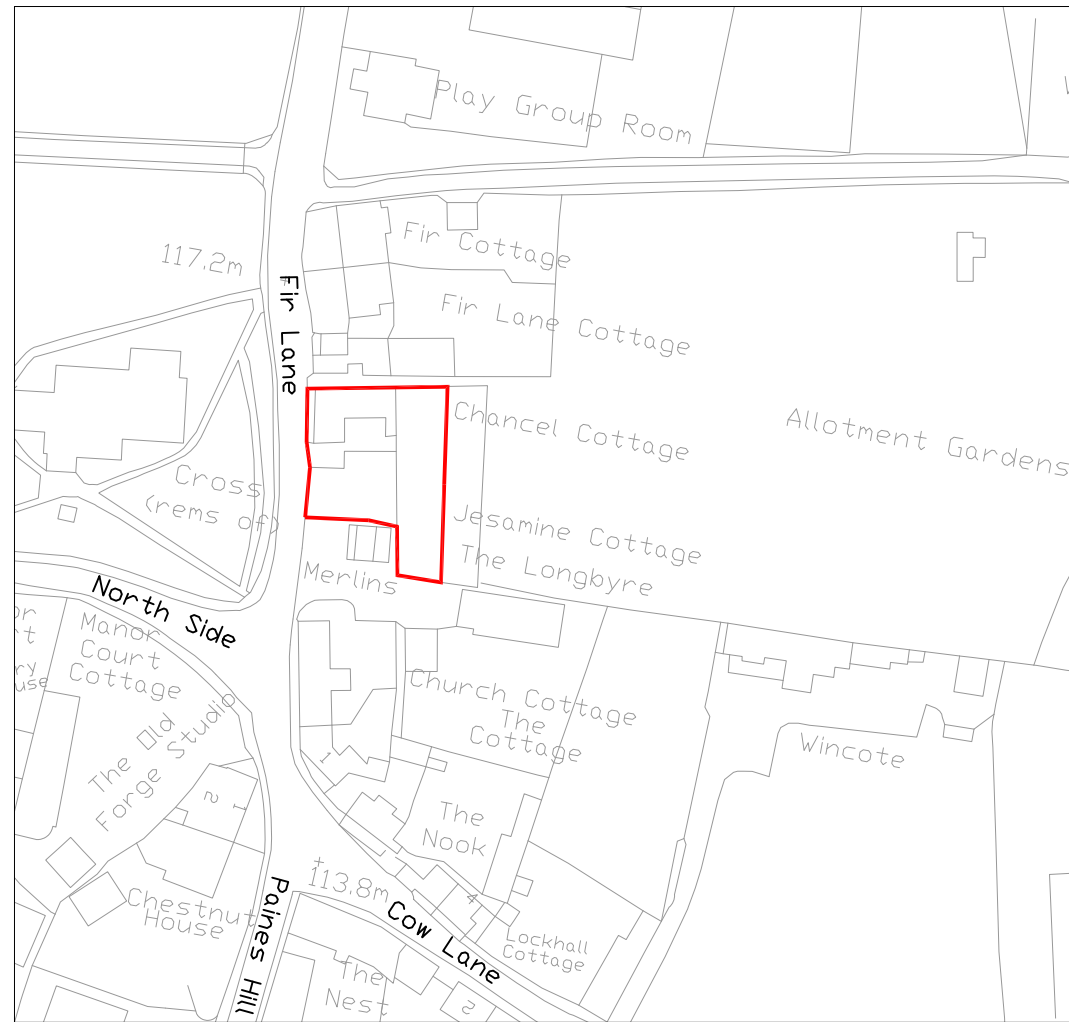

1 Location Plan  
Scale 1:1250

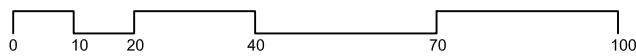

2 Block Plan  
Scale 1:500

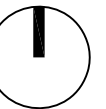

Status  
DESIGN

REV	DATE	DESC
00	20.10.2021	Planning

Title  
LOCATION & BLOCK PLAN

Scale Date Drawn  
VARIES@A3 20.10.2021 MI

Drawing No. Rev  
017\_0001 00