




North Elevation 1:50



East Elevation 1:50



South Elevation 1:50

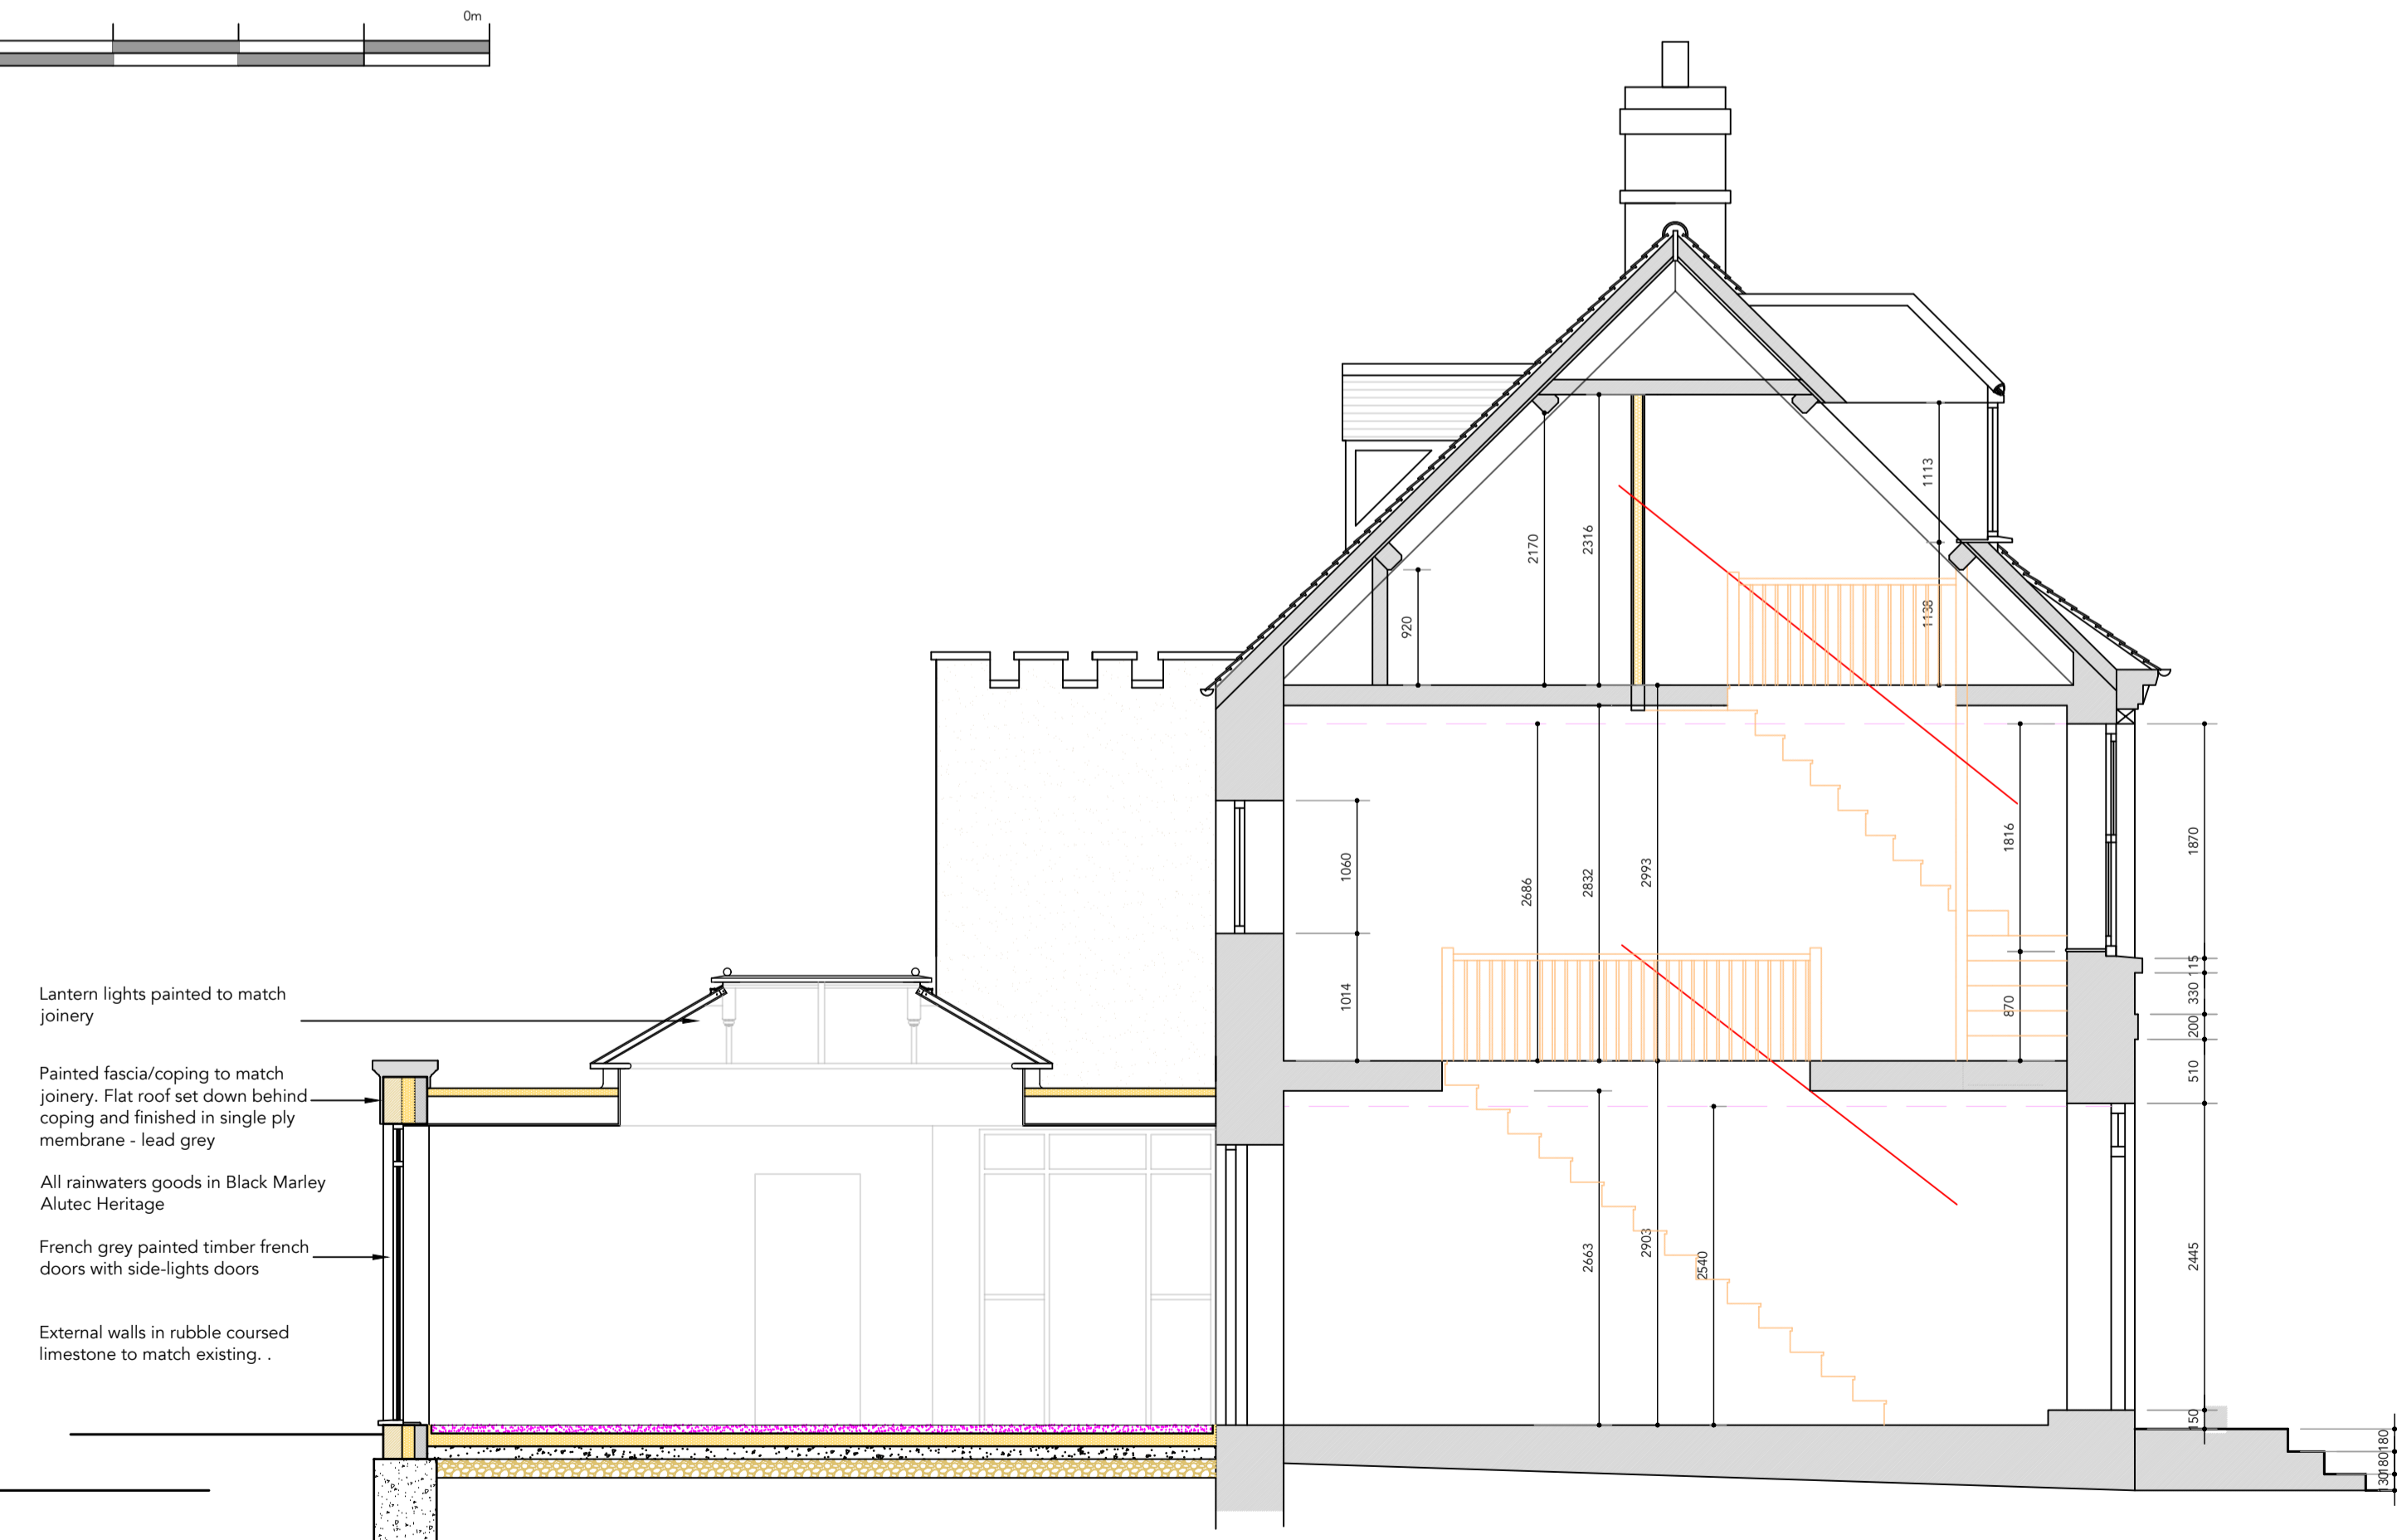

Section A - A/West Elevation 1:50