



- Lantern lights painted to match joinery
- Painted fascia/coping to match joinery. Flat roof set down behind coping and finished in single ply membrane - lead grey
- All rainwaters goods in Black Marley Alutec Heritage
- French grey painted timber windows
- External walls in rubble coursed limestone to match existing .


North Elevation 1:50



East Elevation 1:50



South Elevation 1:50

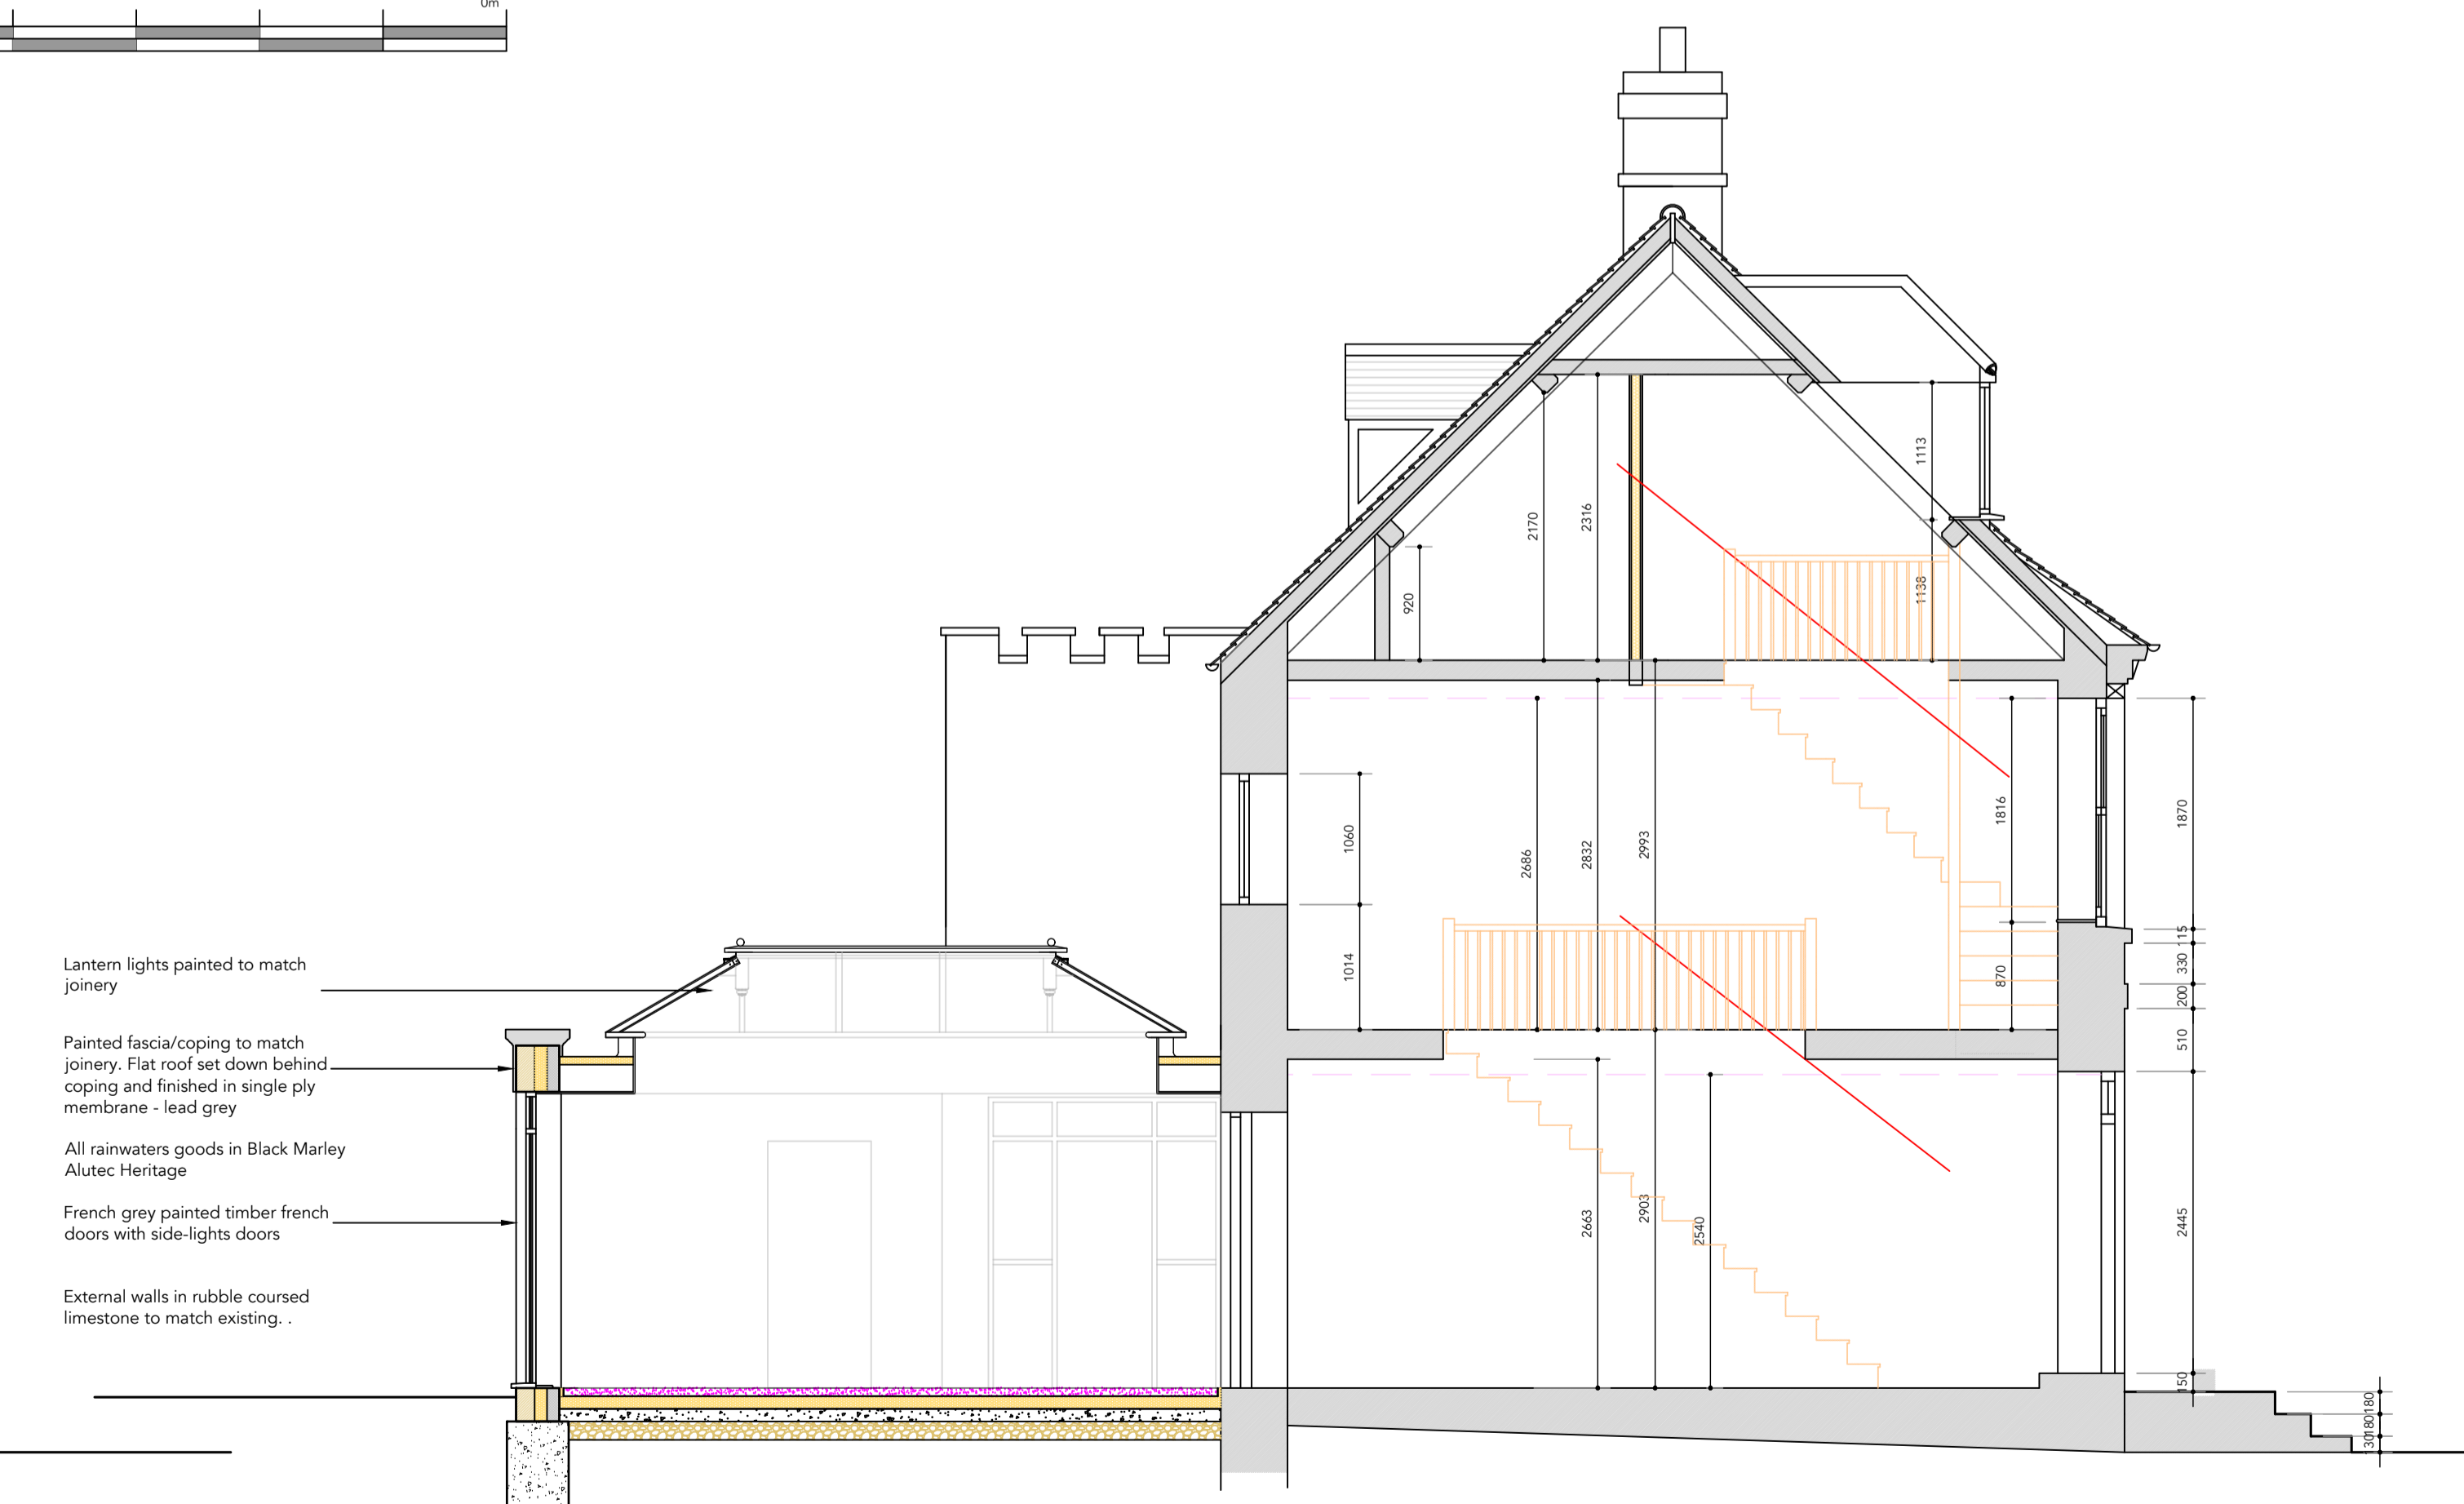

- Lantern lights painted to match joinery
- Painted fascia/coping to match joinery. Flat roof set down behind coping and finished in single ply membrane - lead grey
- All rainwaters goods in Black Marley Alutec Heritage
- French grey painted timber french doors with side-lights doors
- External walls in rubble coursed limestone to match existing .

Section A - A/West Elevation 1:50