



Proposed ground floor 1:50

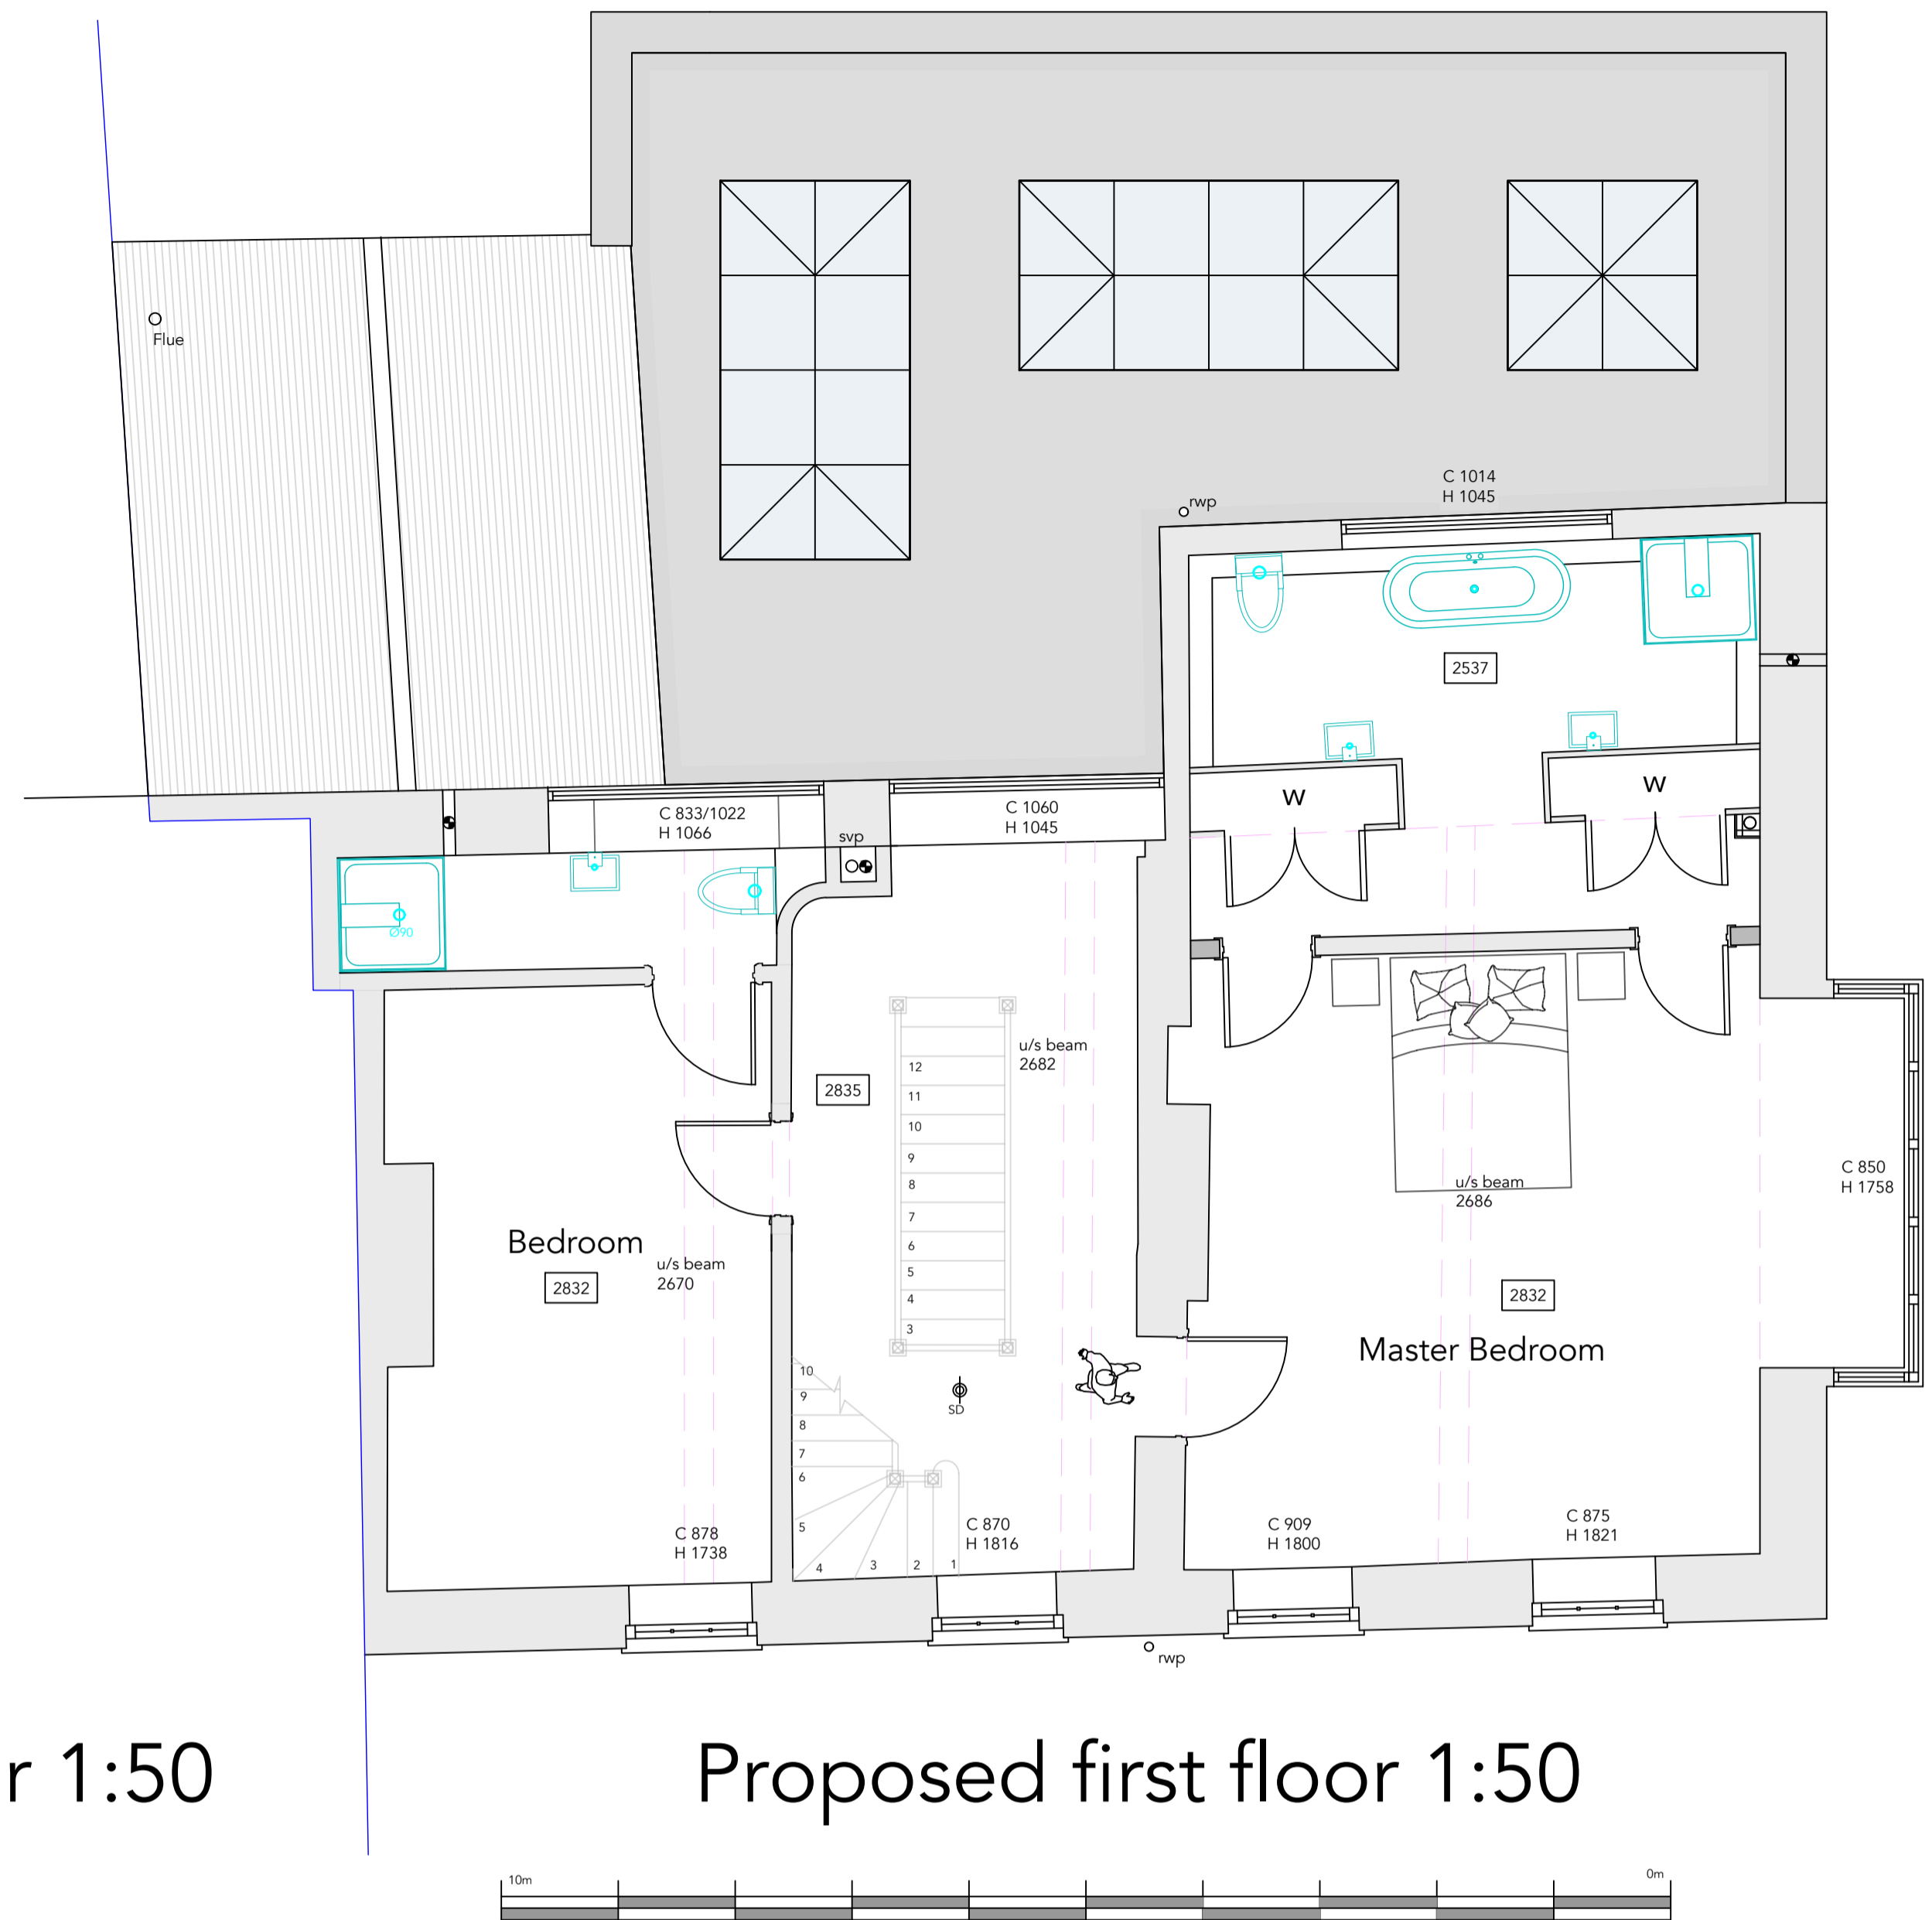

Proposed first floor 1:50

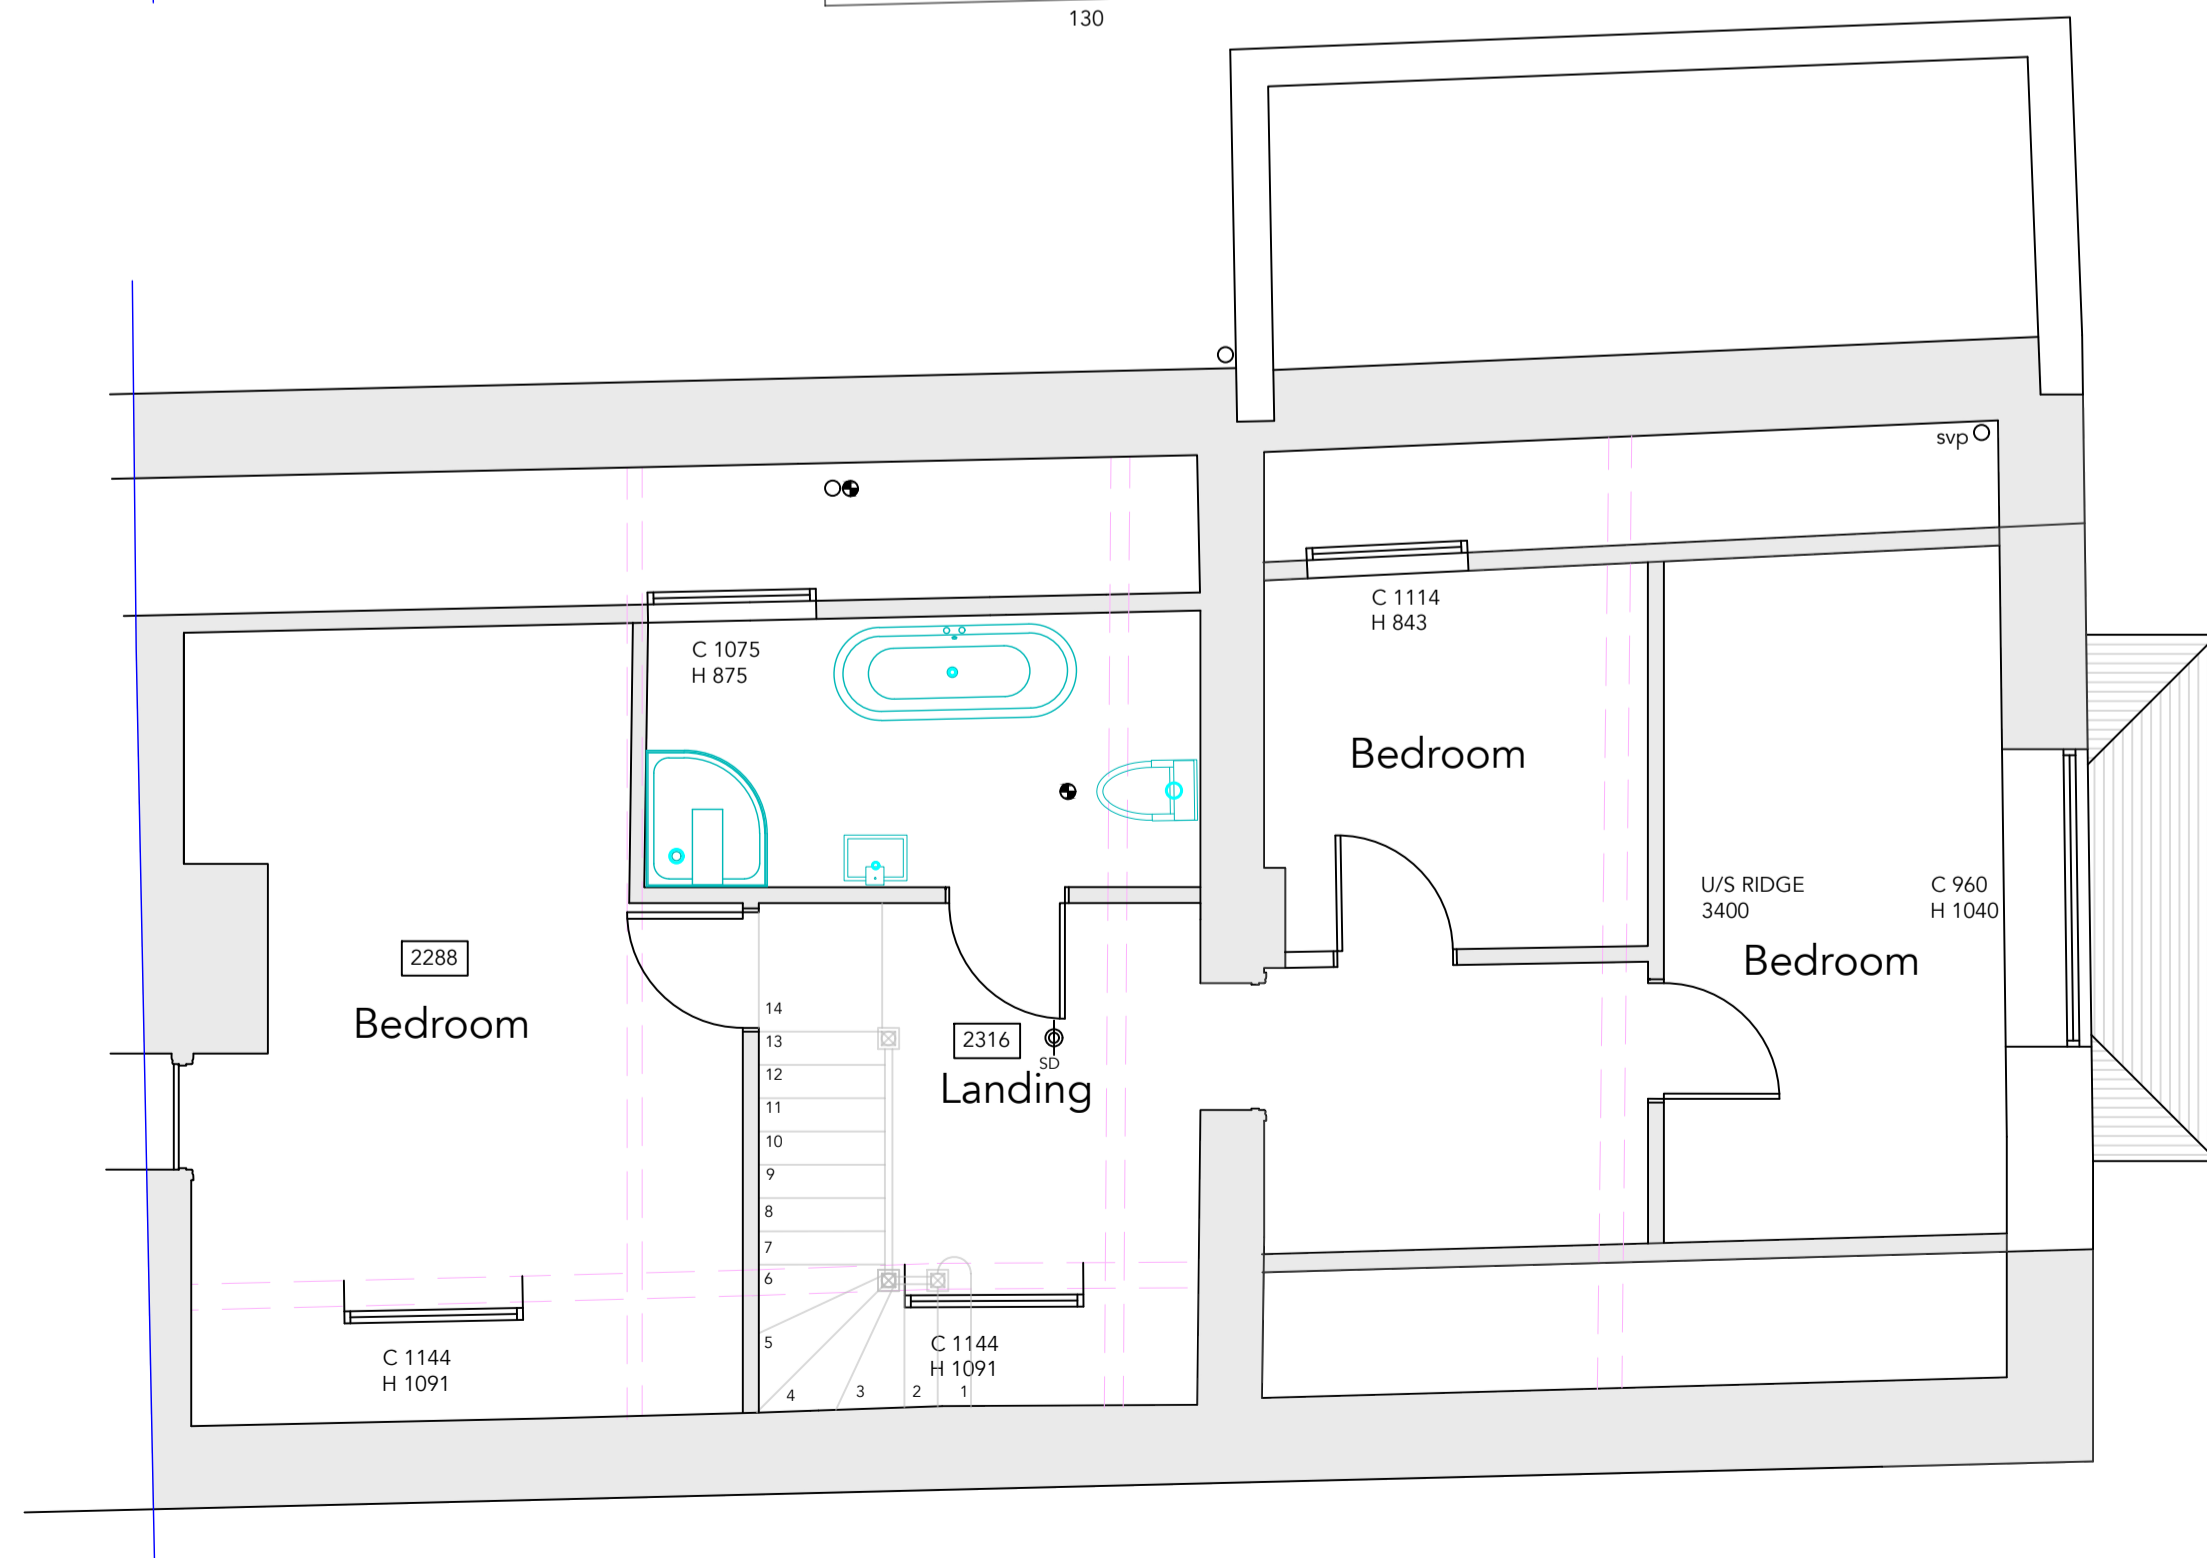

Proposed second floor 1:50



7 PHILCOTE STREET
 D E D D I N G T O N
 O X 1 5 0 T B

Tel: 07795313850
 E-mail: richardcourtdesigns@gmail.com

P R O J E C T :
 Wendlebury Lodge, Church Lane,
 Wendlebury, OX25 2PN

Job no: 1007 - 11A
 Scale: as shown @ A1L