



ALL JOINERY TO BE SOLID TIMBER AND PAINTED IN FRENCH GREY

JOINERY DETAILS 1:10

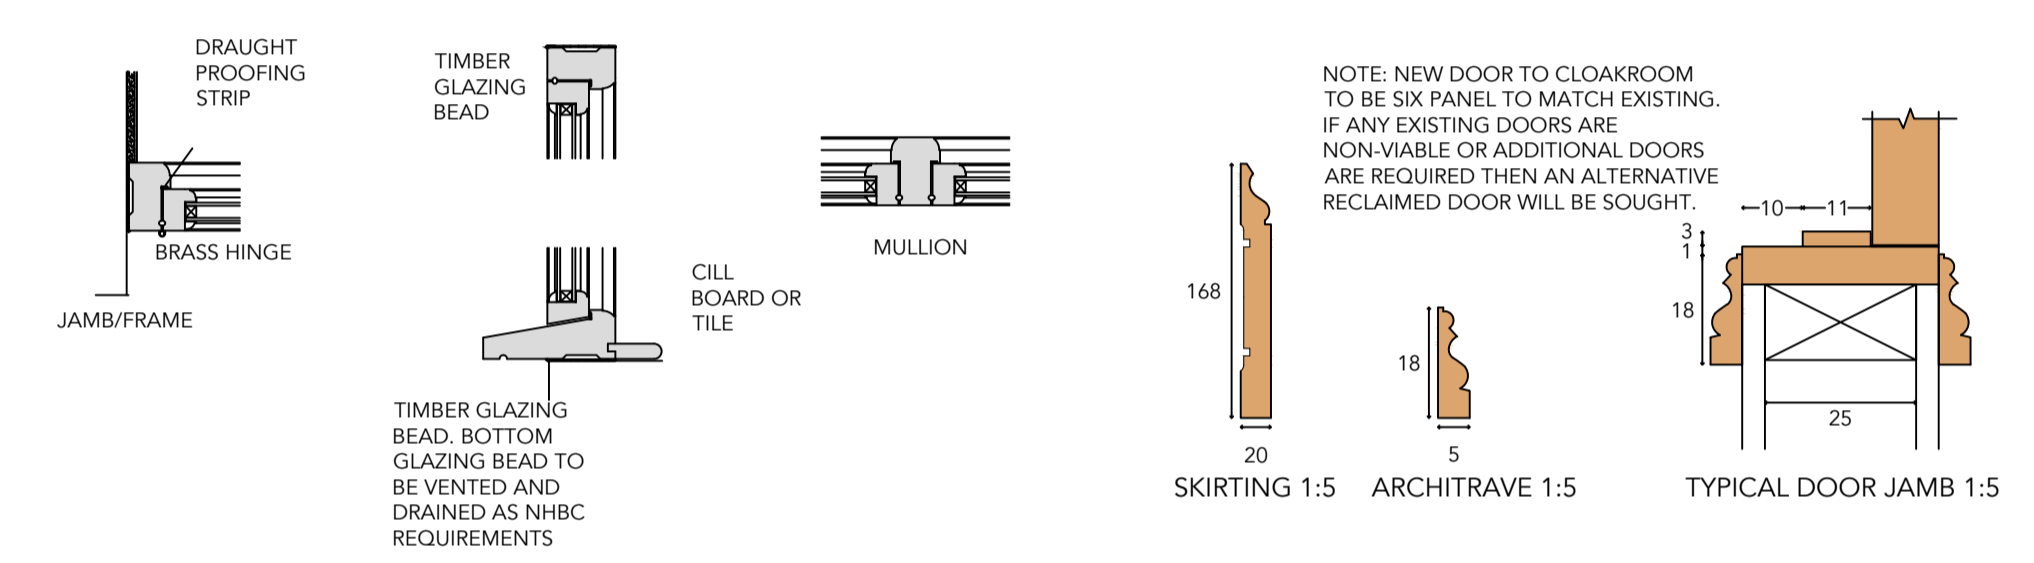

NOTE: NEW DOOR TO CLOAKROOM TO BE SIX PANEL TO MATCH EXISTING. IF ANY EXISTING DOORS ARE NON-VARIABLE OR ADDITIONAL DOORS ARE REQUIRED THEN AN ALTERNATIVE RECLAIMED DOOR WILL BE SOUGHT.

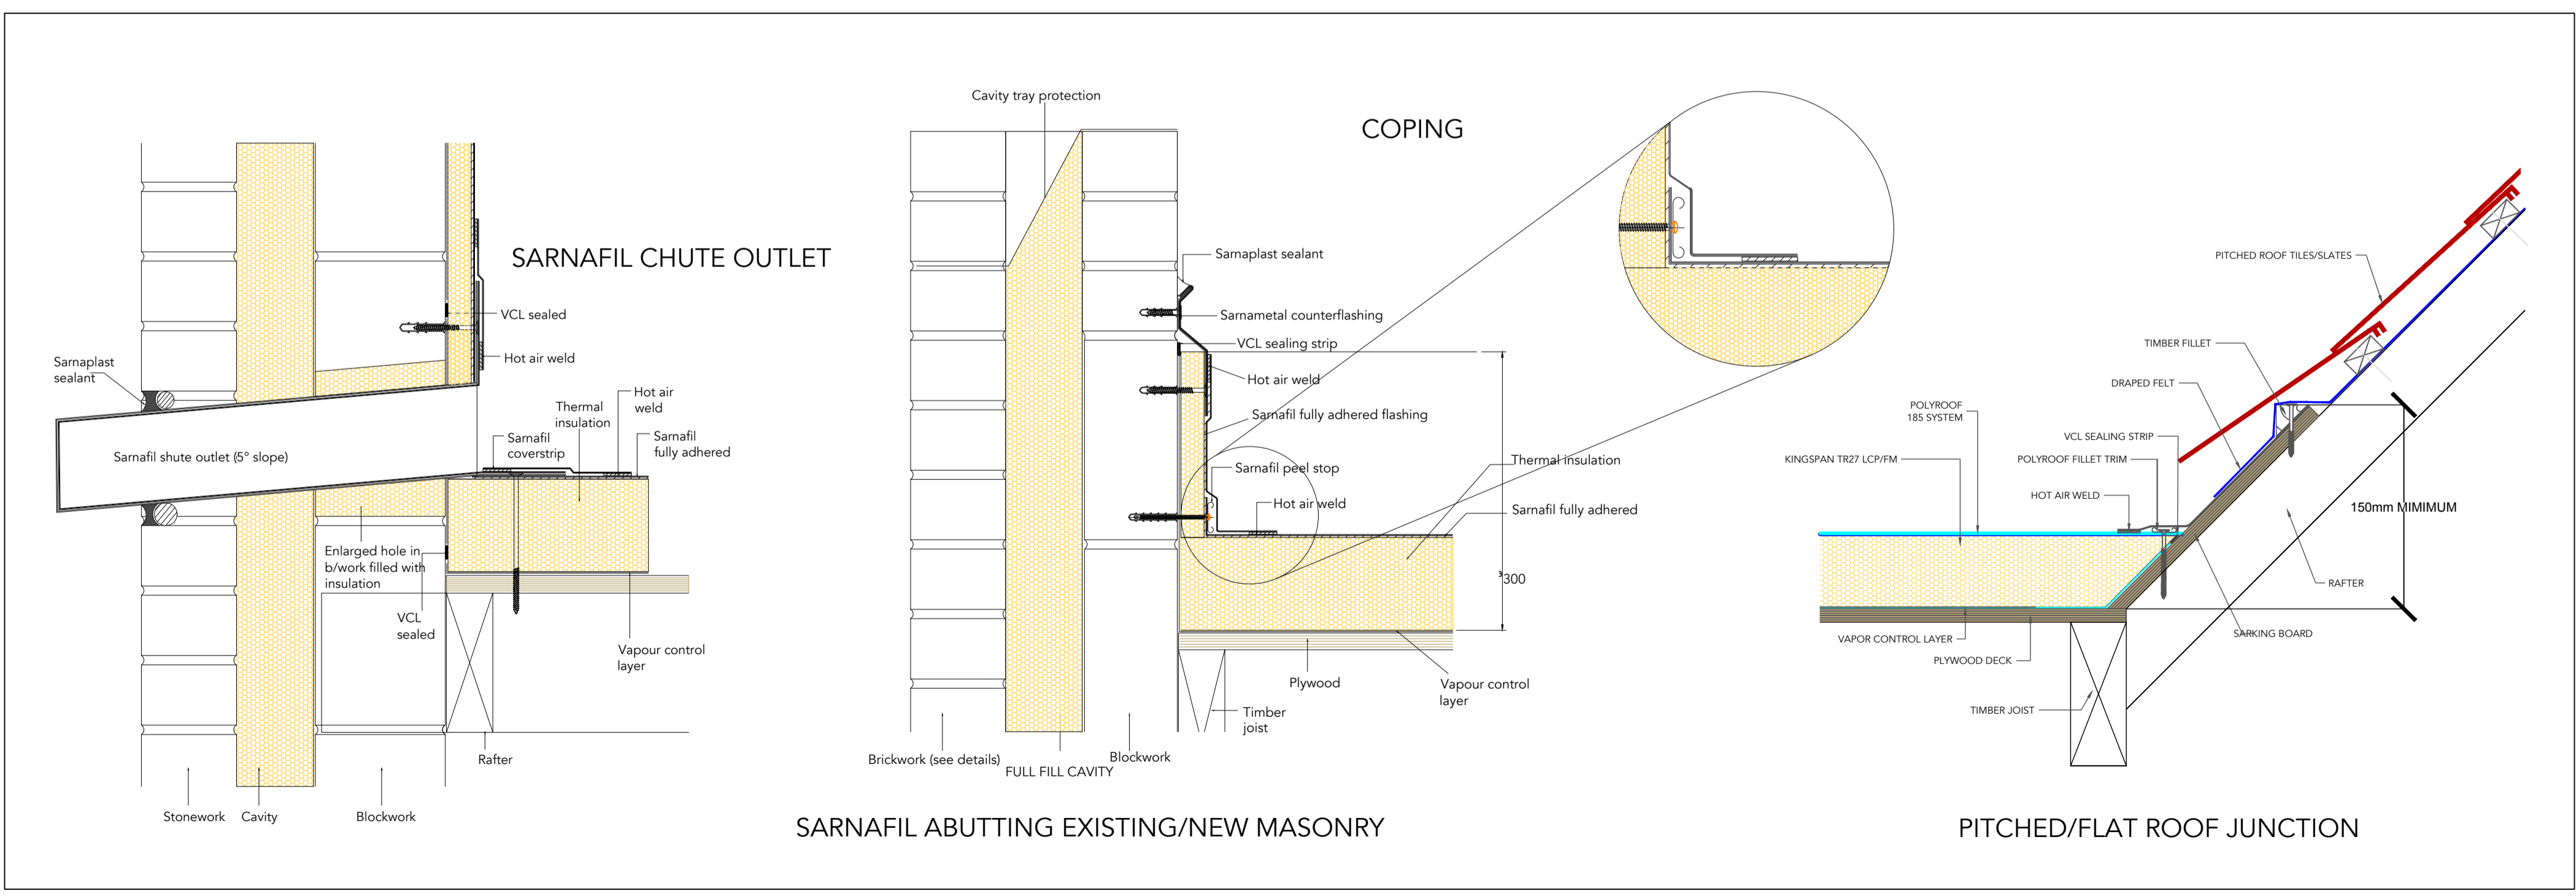

7 PHILCOTE STREET
DEDDINGTON
OX15 0TB

Tel: 07795313850
E-mail: richardcourtdesigns@gmail.com

PROJECT:
Wendlebury Lodge, Church Lane,
Wendlebury, OX25 2PN

Job no: 1191-BREGS4A
Scale: as shown @ A1L