


1 Self-binding gravel single path detail 1:20

Replace 150mm made ground with regular topsoil and topdress with blended compost and manure in top 20mm

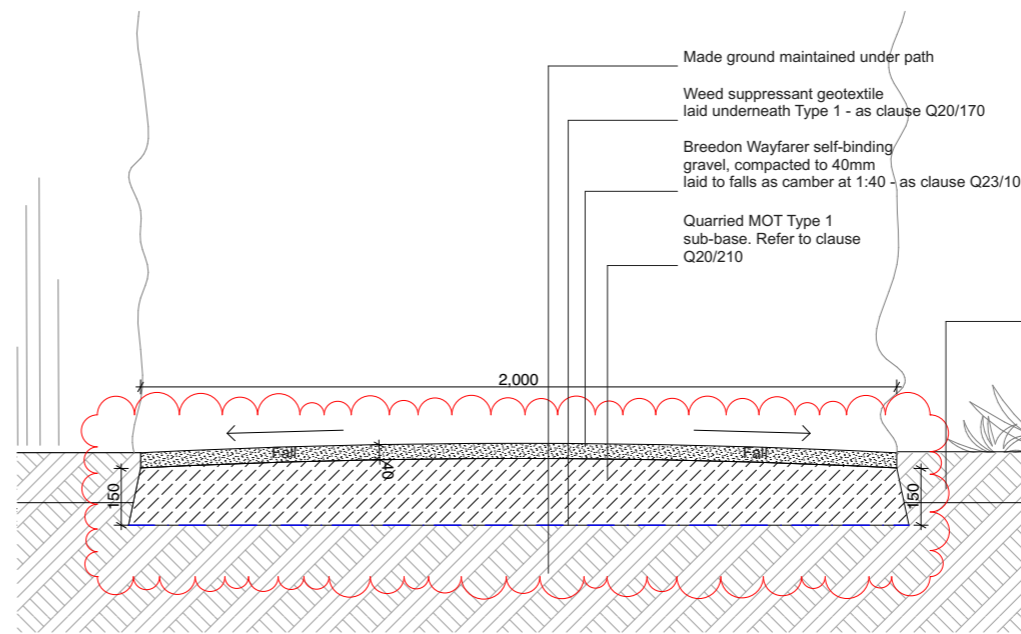


2 Self-binding gravel wider path detail 1:20

Replace 150mm made ground with regular topsoil and topdress with blended compost and manure in top 20mm




1. All dimensions and levels to be checked on site before commencing work.
2. This drawing to be read in conjunction with all relevant contract documents.
3. Do not scale from this drawing, use figured dimensions only.
4. Report any errors, contradictions or omissions to the designer as soon as possible

RevID	Change Name	Date
P1	Tender	31/03/22
P2	For Construction	31/03/23
P3	For Construction - revisions in red and clouded	12/06/23

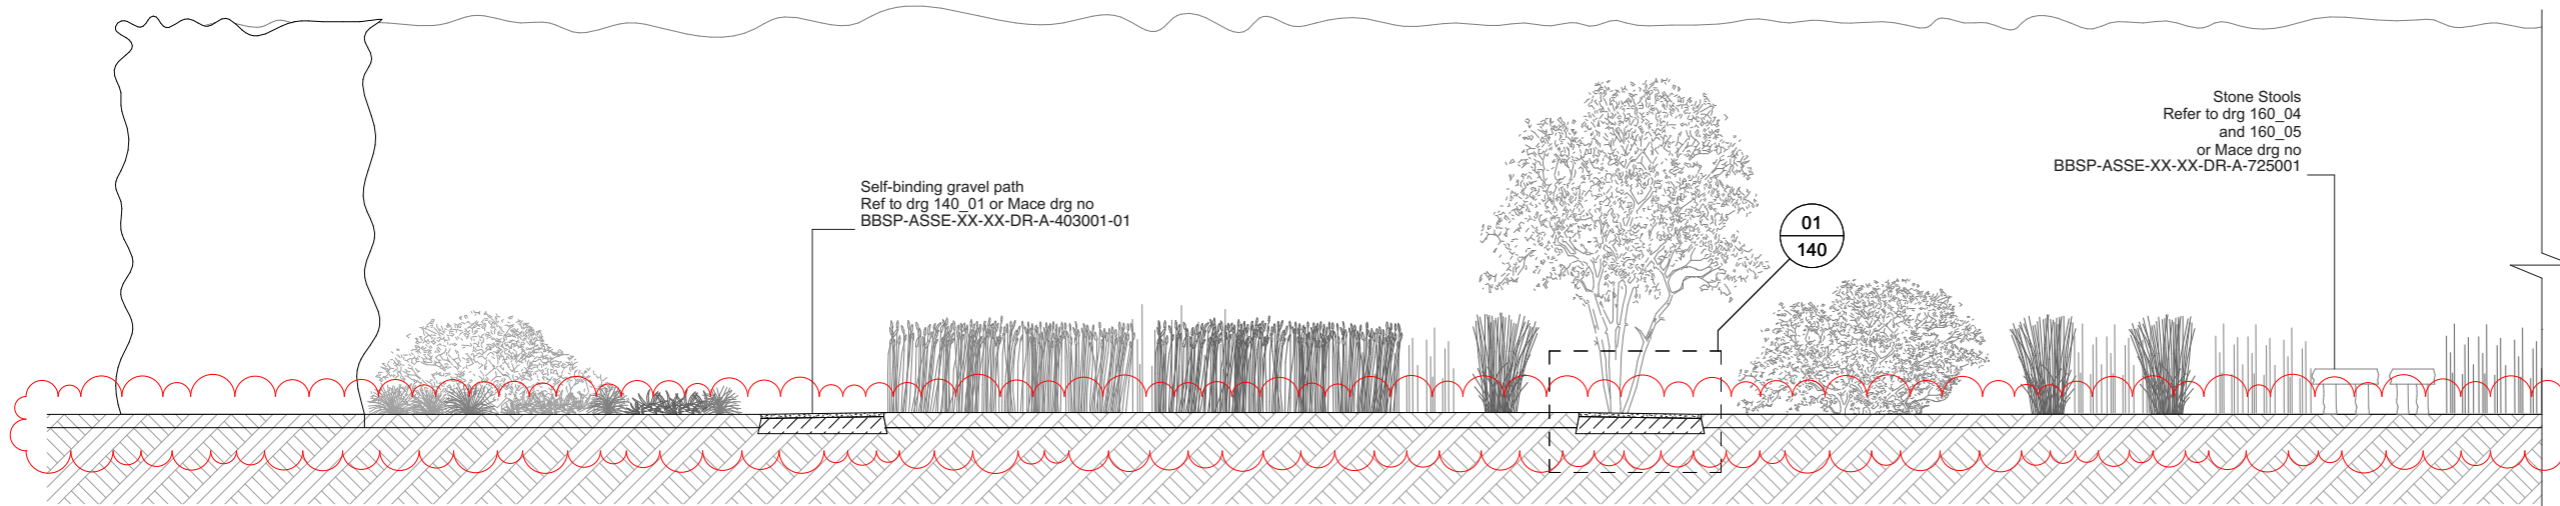

3 Proposed Section AA 1:75

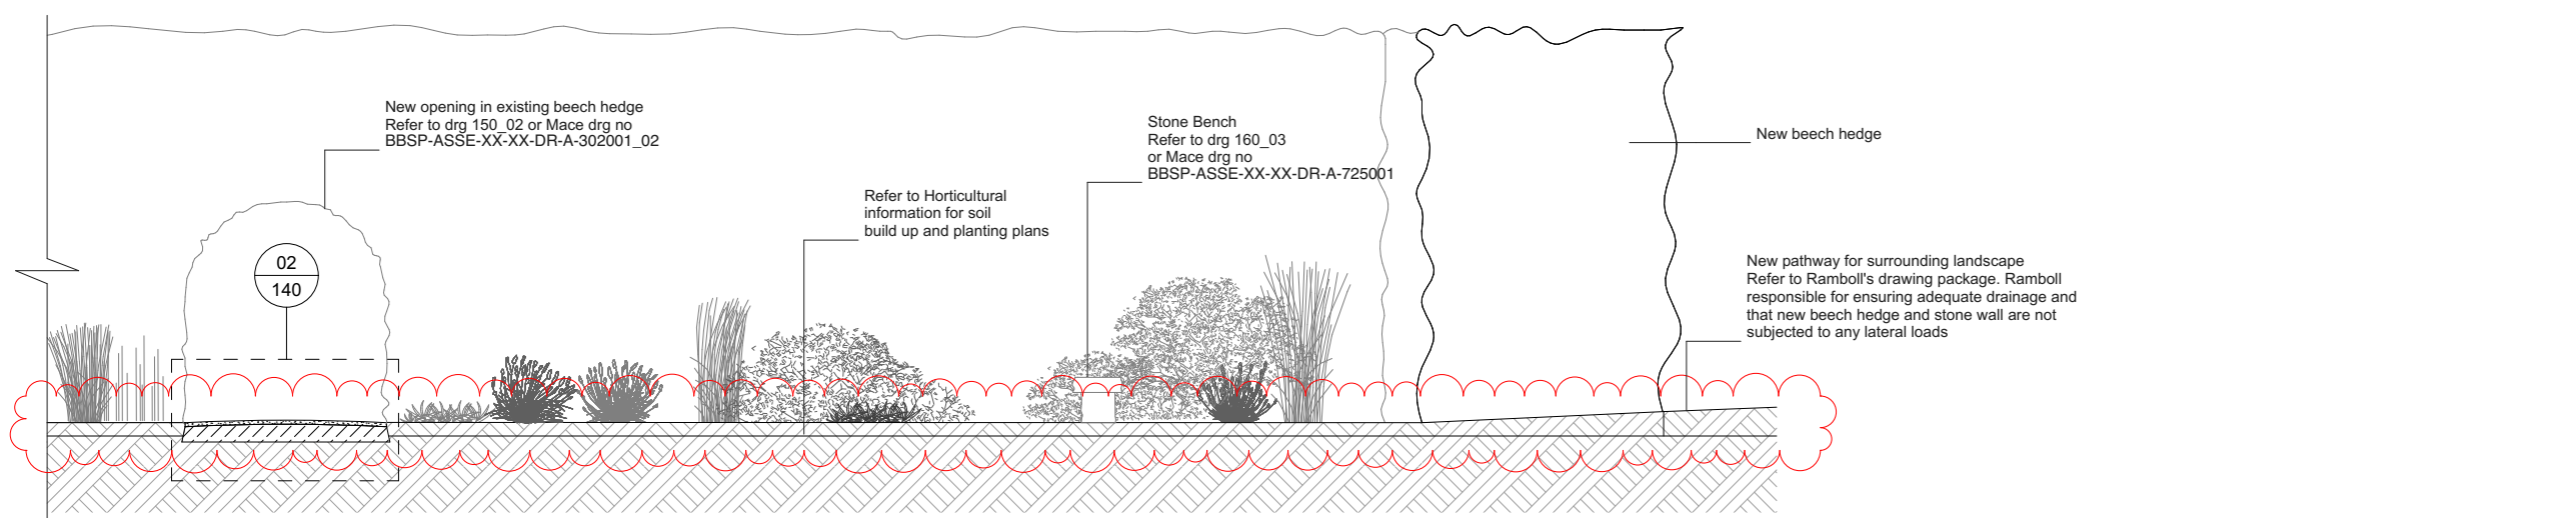

4 Proposed Section AA 1:75

Drawing
Proposed Section AA

Project
Begbroke Weed Garden

Client
OUD

Mace Drawing No
BBSP-ASSE-XX-XX-DR-A-403001

Date
12/06/2023

Drawing No
1259_05_140

Drawn by
AE

Scale
1:75, 1:20, 1:1000 @ A3

ASSEMBLE
Sugarhouse Studios, 19 Collett Road, SE16 4DJ
+44 (0)2072370000
info@assemblestudio.co.uk