


- All dimensions and levels to be checked on site before commencing work.
- This drawing to be read in conjunction with all relevant contract documents.
- Do not scale from this drawing, use figured dimensions only.
- Report any errors, contradictions or omissions to the designer as soon as possible

RevID	Change Name	Date
P1	Tender	31/03/22
P2	For Construction - Stone wall revised to mortared stone wall	31/03/23
P3	For Construction - revisions in red and clouded	12/06/23

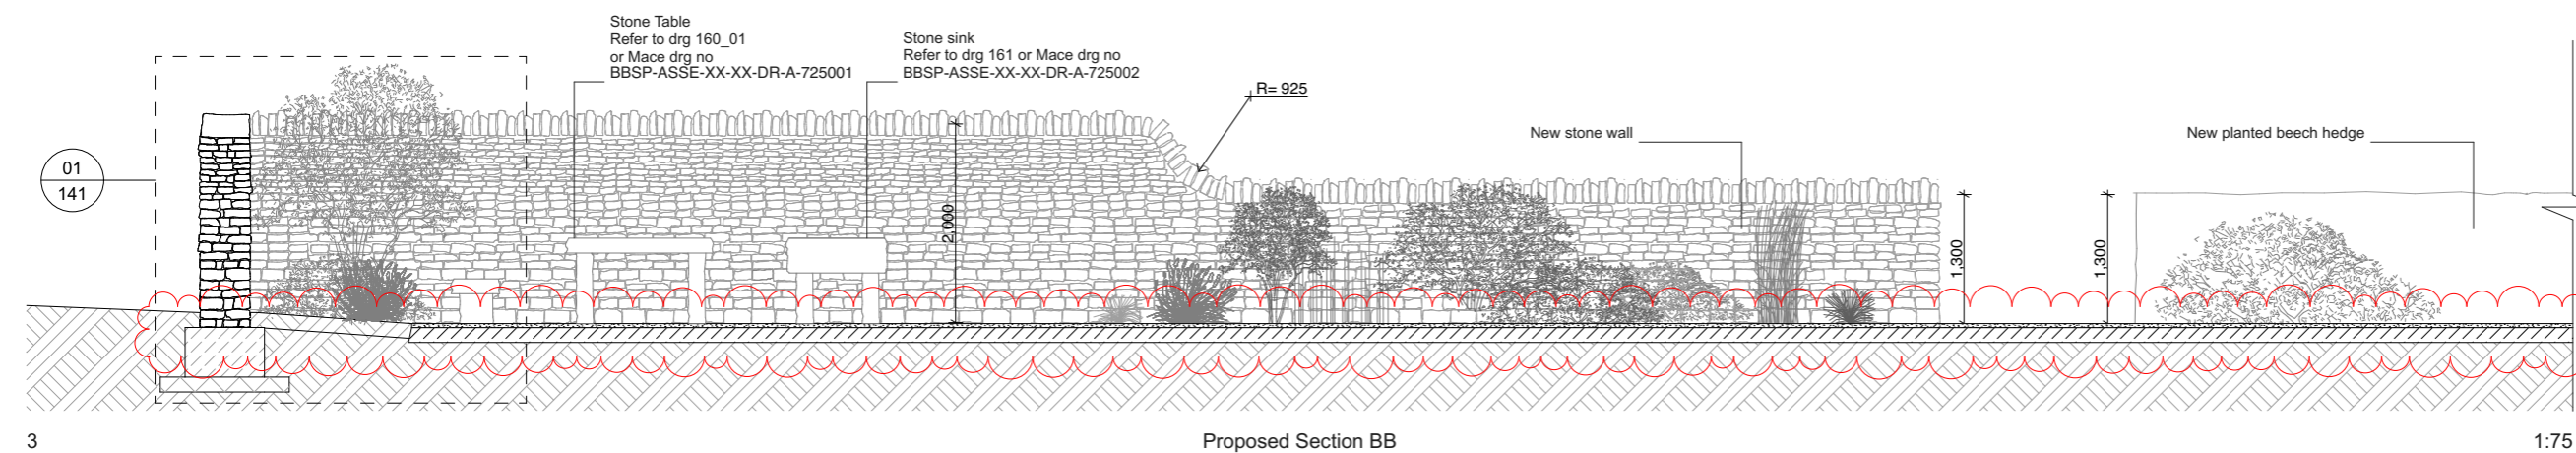

**Drawing**  
Proposed Section BB

**Project**  
Begbroke Weed Garden

**Client**  
OUD

**Mace Drawing No**  
BBSP-ASSE-XX-XX-DR-A-403002

**Date**  
12/06/2023

**Drawing No**  
1259\_05\_141

**Drawn by**  
AE

**Scale**  
1:75, 1:20, 1:1000 @ A3

**ASSEMBLE**  
Sugarhouse Studios, 19 Collett Road, SE16 4DJ  
+44 (0)2072370000  
info@assemblestudio.co.uk