

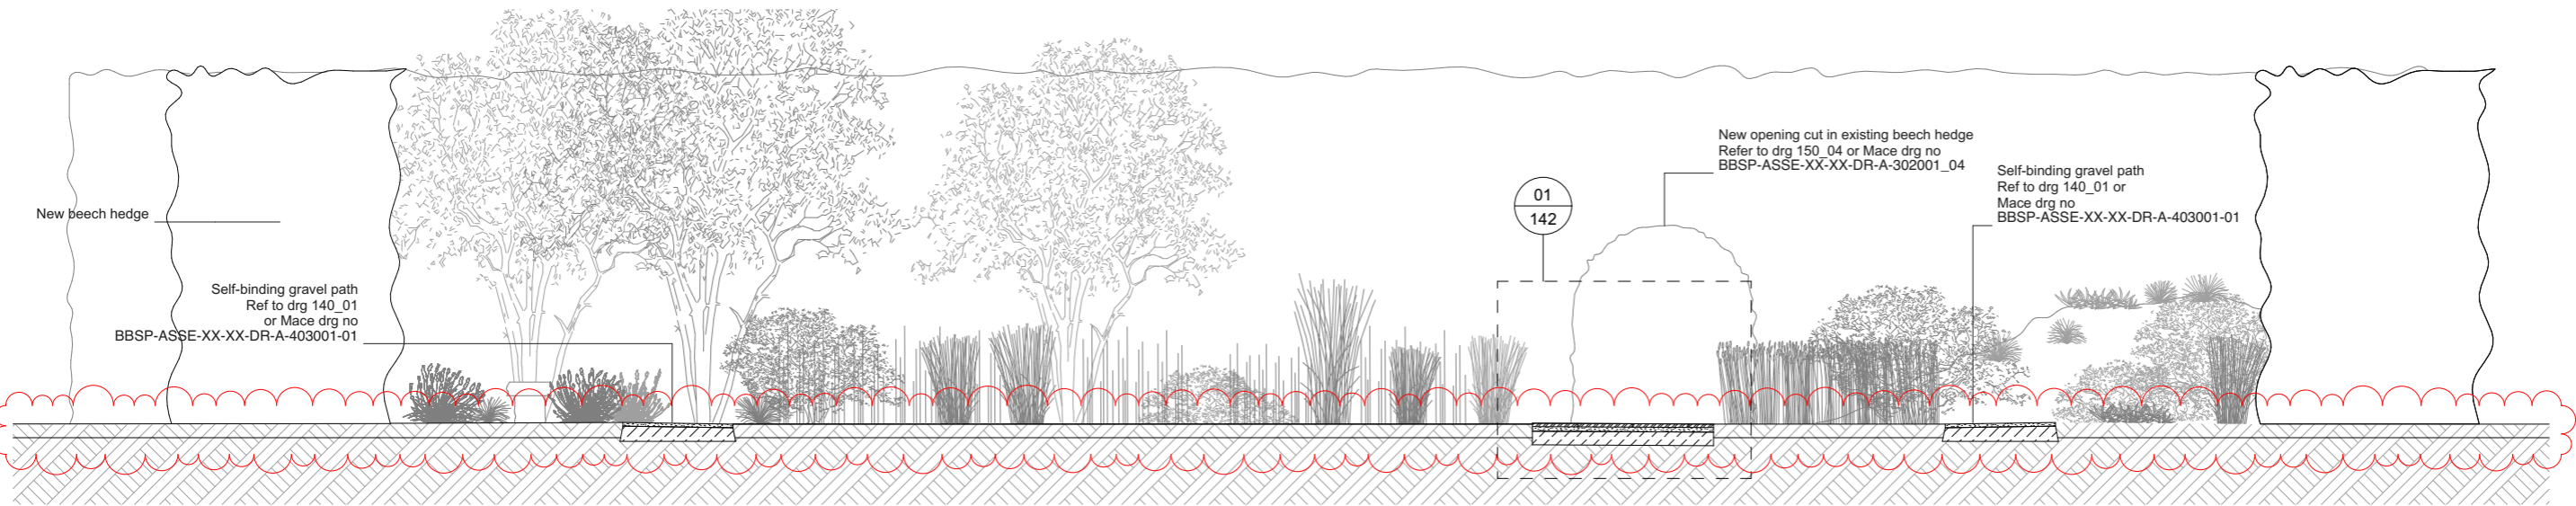


1. All dimensions and levels to be checked on site before commencing work.
2. This drawing to be read in conjunction with all relevant contract documents.
3. Do not scale from this drawing, use figured dimensions only.
4. Report any errors, contradictions or omissions to the designer as soon as possible

RevID	Change Name	Date
P1	Tender	31/03/22
P2	For Construction - Accessible path revised to machine cut stone paved path	31/03/23
P3	For Construction - revisions in red and clouded	12/06/23

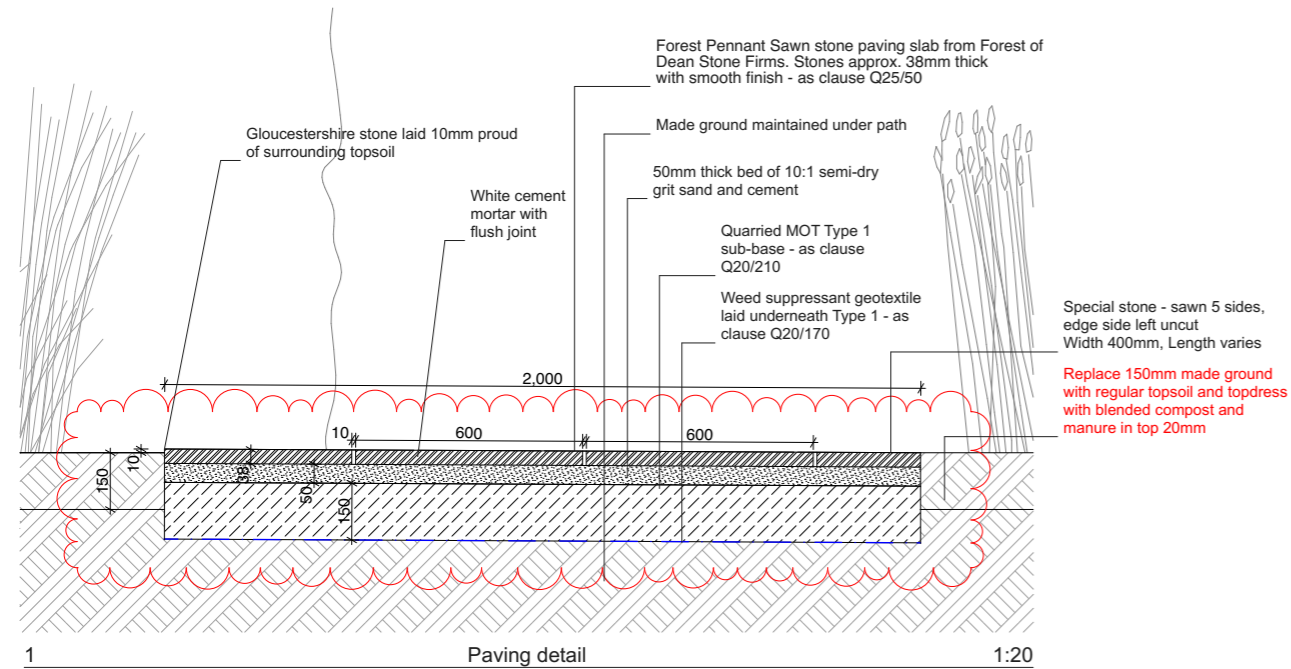

2 Proposed Section CC 1:75

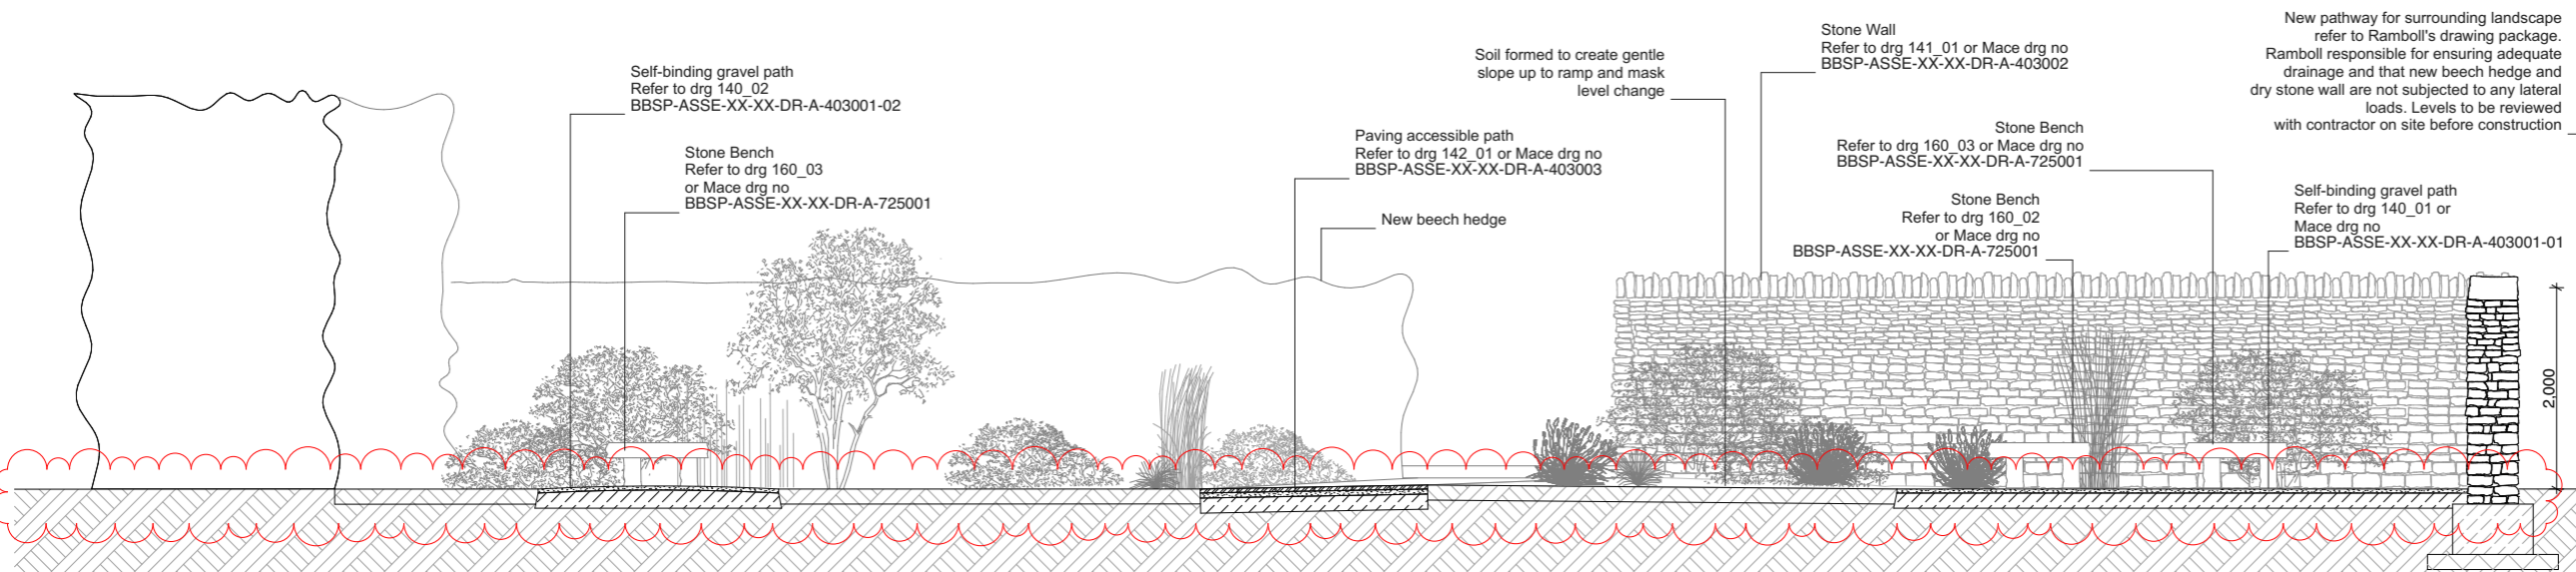

4 Proposed Section DD 1:75

Drawing
Proposed Section CC + DD

Project
Begbroke Weed Garden

Client
Mace Drawing No
BBSP-ASSE-XX-XX-DR-A-403003

Date
12/06/2023

Drawing No
1259_05_142

Drawn by
AE

Scale
1:75, 1:20, 1:1000 @ A3