
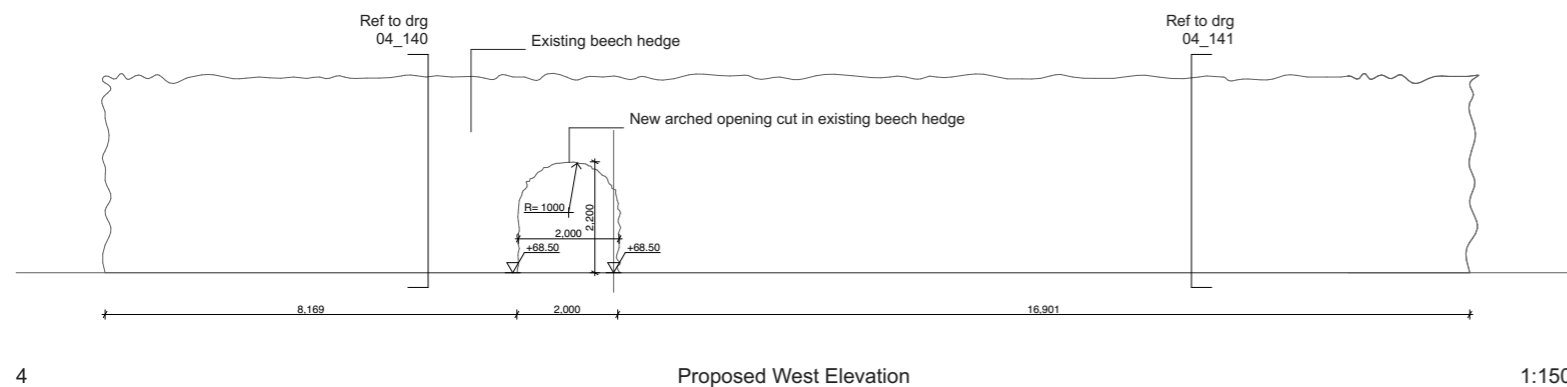
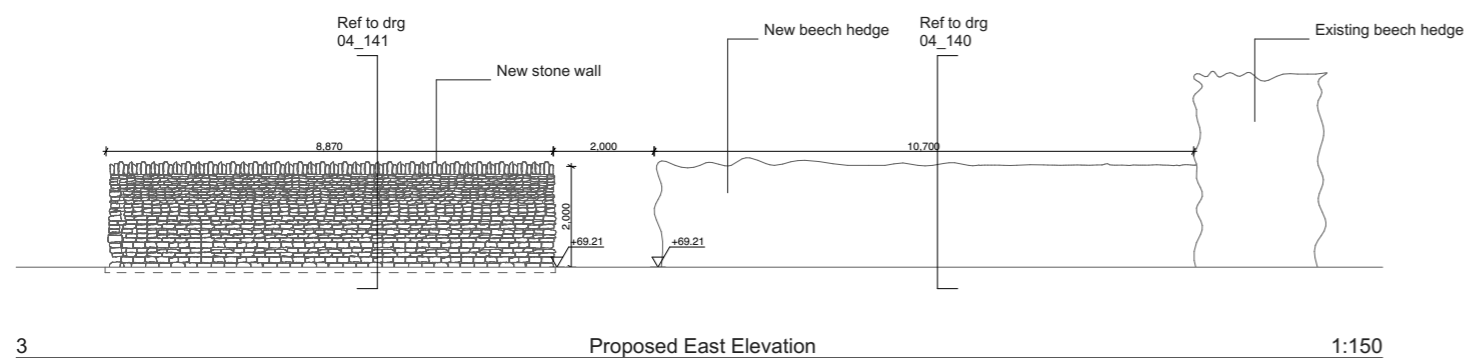
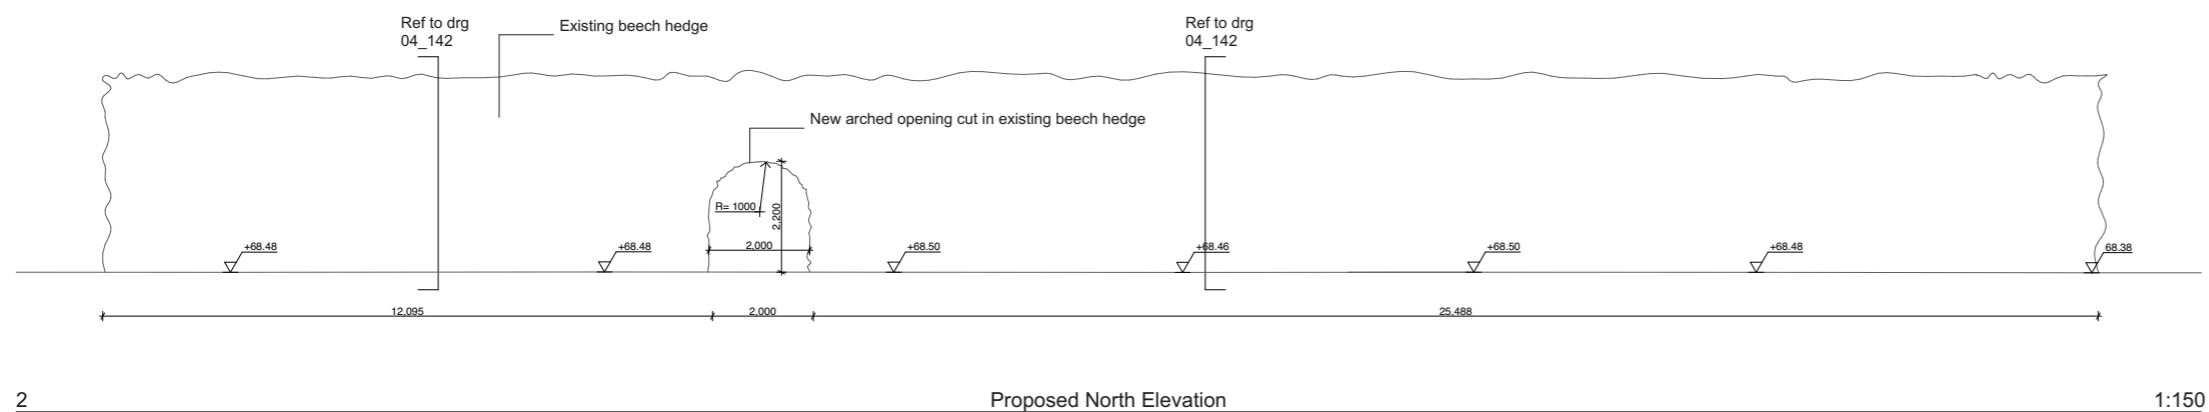


1. All dimensions and levels to be checked on site before commencing work.
2. This drawing to be read in conjunction with all relevant contract documents.
3. Do not scale from this drawing, use figured dimensions only.
4. Report any errors, contradictions or omissions to the designer as soon as possible

RevID	Change Name	Date
P1	Tender	31/03/22
P2	For Construction	31/03/23

- Stone wall revised to mortared stone wall

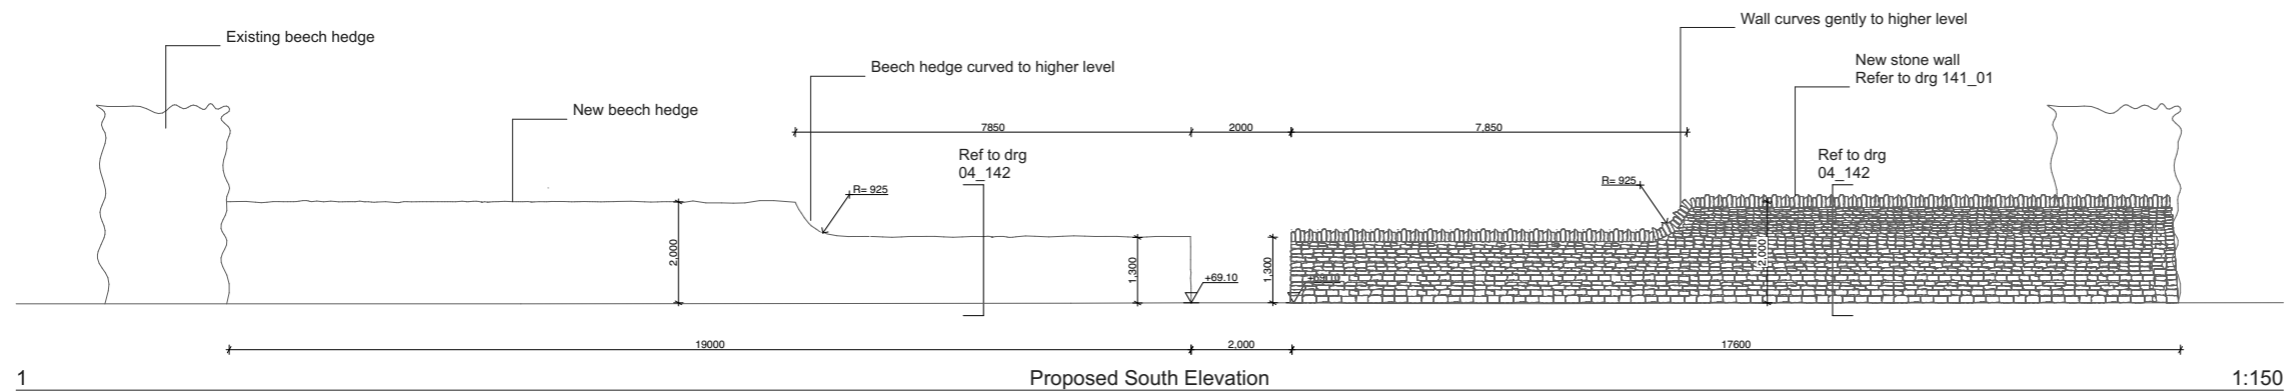

Drawing
Proposed External Elevations

Project
Begbroke Weed Garden

Client Mace Drawing No
OUD BBSP-ASSE-XX-XX-DR-A-302001

Date 31/03/2023
Drawing No 1259_05_150

Drawn by AE
Scale 1:150 @ A3

ASSEMBLE

Sugarhouse Studios, 19 Collett Road, SE16 4DJ
+44 (0)2072370000
info@assemblestudio.co.uk