


REINSTATE VERGE IN TOPSOIL TYPE 5A OR 5B TO SAME PROFILE AS ADJACENT VERGE. PLANTING AND CULTIVATION WORKS TO CONFORM TO LANDSCAPE SPECIFICATION 133735_RW-XX-XX-SP-L-000004.

CROSSFALL OF HAUNCH REPAIR TO MATCH CROSSFALL OF EXISTING CARRIAGEWAY

COMPACTED SUB-BASE TO CLAUSE 803

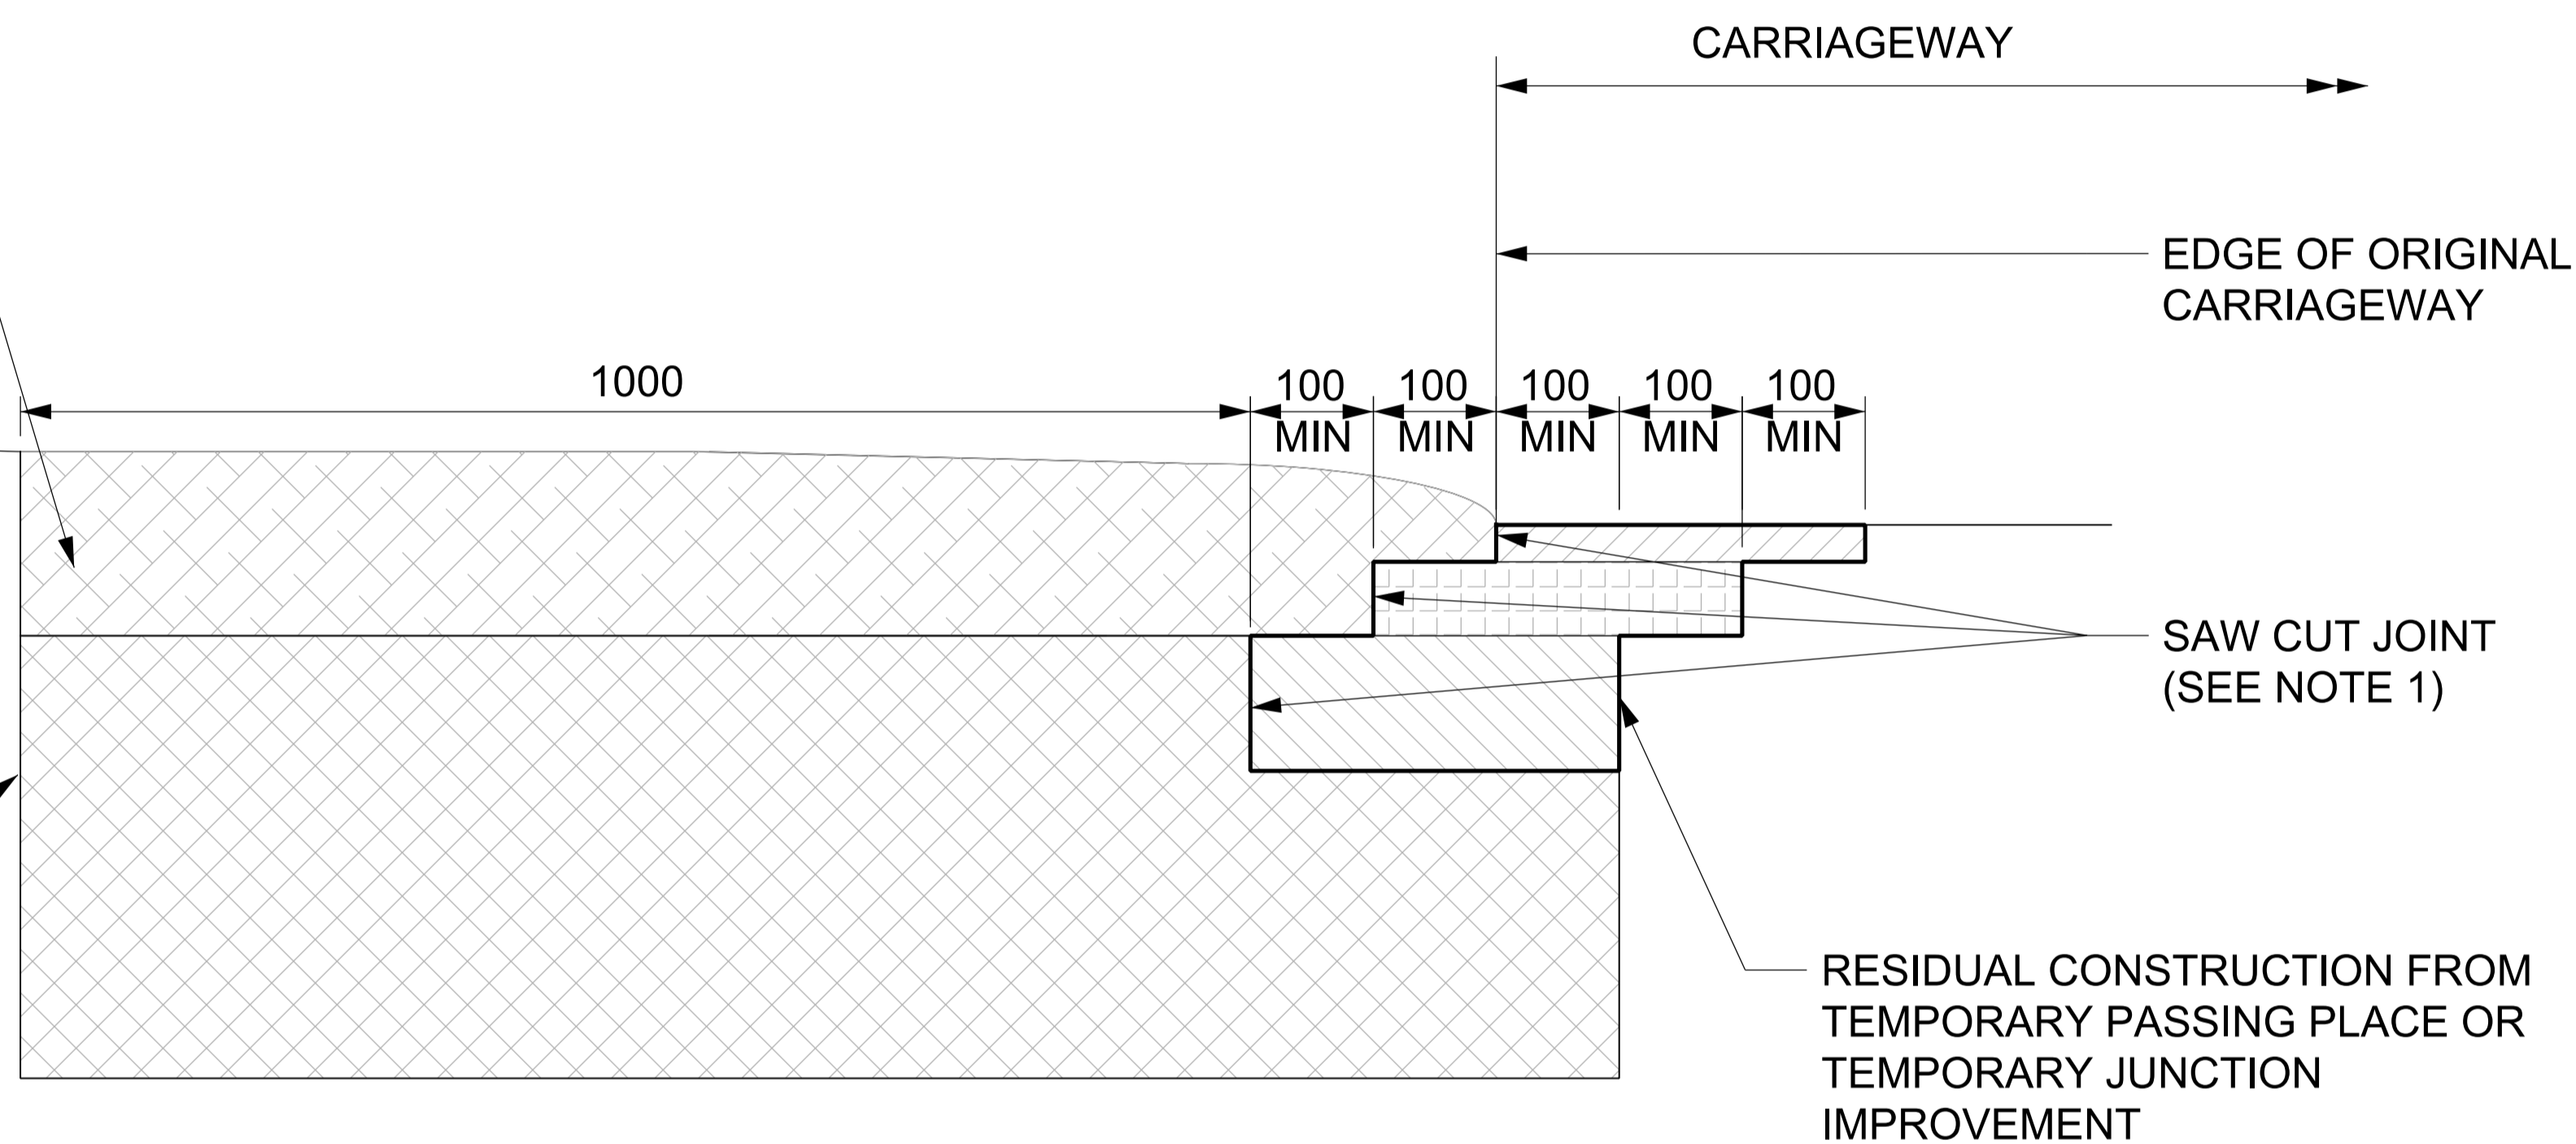

NETWORK RAIL (EAST WEST
RAIL WESTERN SECTION PHASE 2)

NOTES:

- TREATMENT OF BITUMINOUS LAYERS AND VERTICAL SURFACES SHALL BE IN ACCORDANCE WITH CL 903.4.

Rev	Date	Description of Revisions	Dsnd	Chkd	Appr
B01	07/02/20	FOR INFORMATION	N.T.	L.T.	S.A.



Project
East West Rail
(Western Section)
Phase 2

Drawing Title
STANDARD CONSTRUCTION DETAIL
HAUNCH REPAIR DETAIL

Designed	Nagoth Thomas Ravi Kumar	Signed	N. T. R. Kumar	Date	06/02/20
Drawn	Nigel R Jones	Signed	N. Jones	Date	14/06/19
Checked	Lisa Taylor	Signed	L. Taylor	Date	06/02/20
Approved	Stephen Abe	Signed	S. Abe	Date	06/02/20

Scale(s)
1:10
ELR - Project Chainage (Miles Yards)
XX -

Design Package Risk Classification
Normal
Sheet
1 of 1

Alternative Reference
Revision
B01

Drawing Number
133735_RW-EWR-XX-XX-DR-CH-000130