


EXISTING BLOCK PLAN 1:500

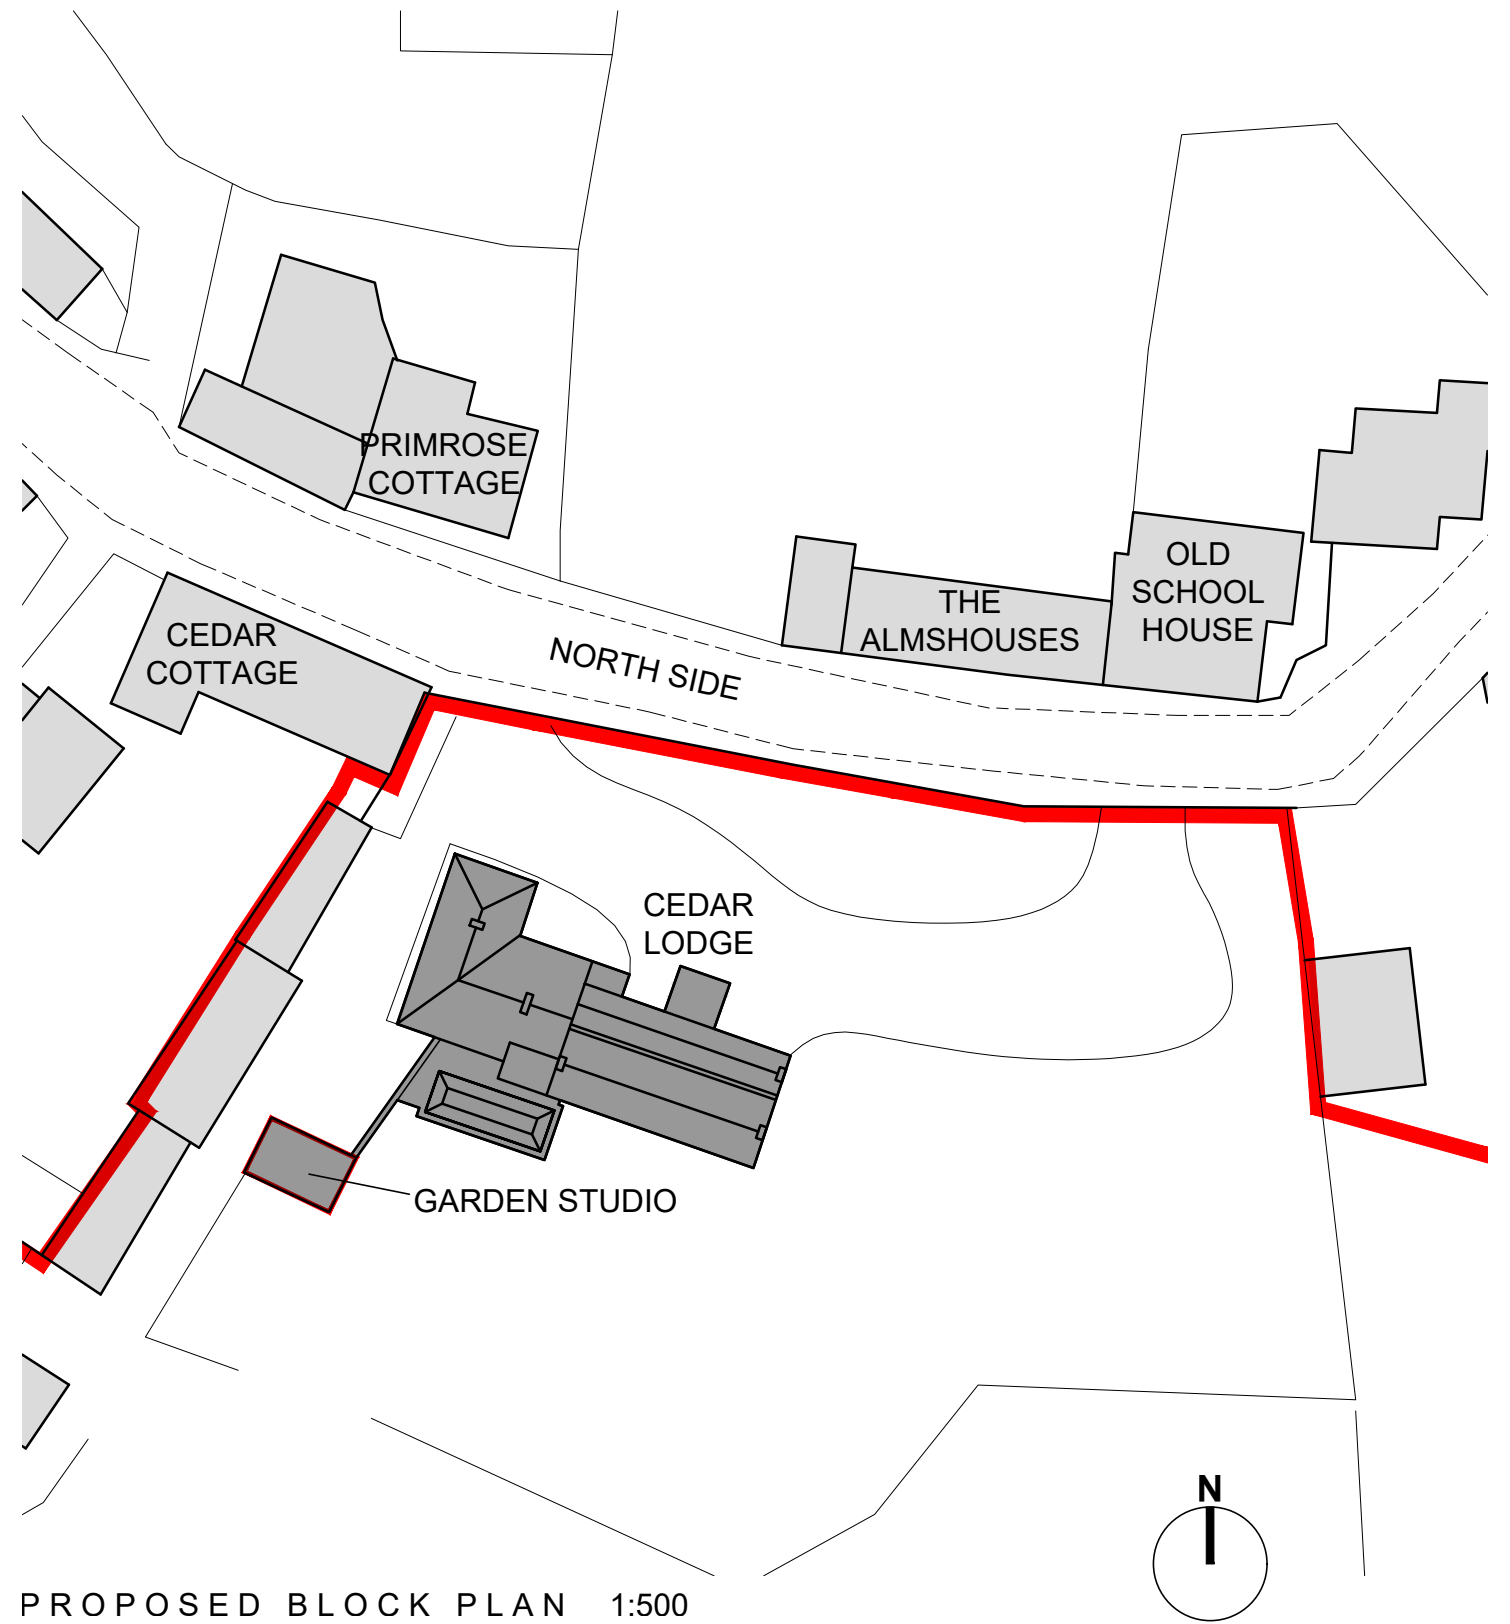

PROPOSED BLOCK PLAN 1:500

rev.	description	date	dm	ckd
A	Garden Studio location added	25.09.19	tw	
project				
Cedar Lodge, North Side				
Steeple Aston OX25 3SE				
title				
Existing and Proposed Block Plans				
first issue 08.03.2019				
scale	1:500 @ A3	checked	djs	
drawn	TW			
dep. no.				
2018-1014-PL02				
rev.				
A				

David J Stewart Associates
 Chartered Architects
 Architects • Interior Design • Town Planning • Project Management
 Stable Barn
 Acacia Cottage
 South Side
 Steeple Aston
 Oxfordshire
 OX25 4RT
 T: 01295 267565
 E: djs@djsa.co.uk

Constructionline
 RIBA
 Chartered Practice