



SECTION LOOKING WEST 1:50

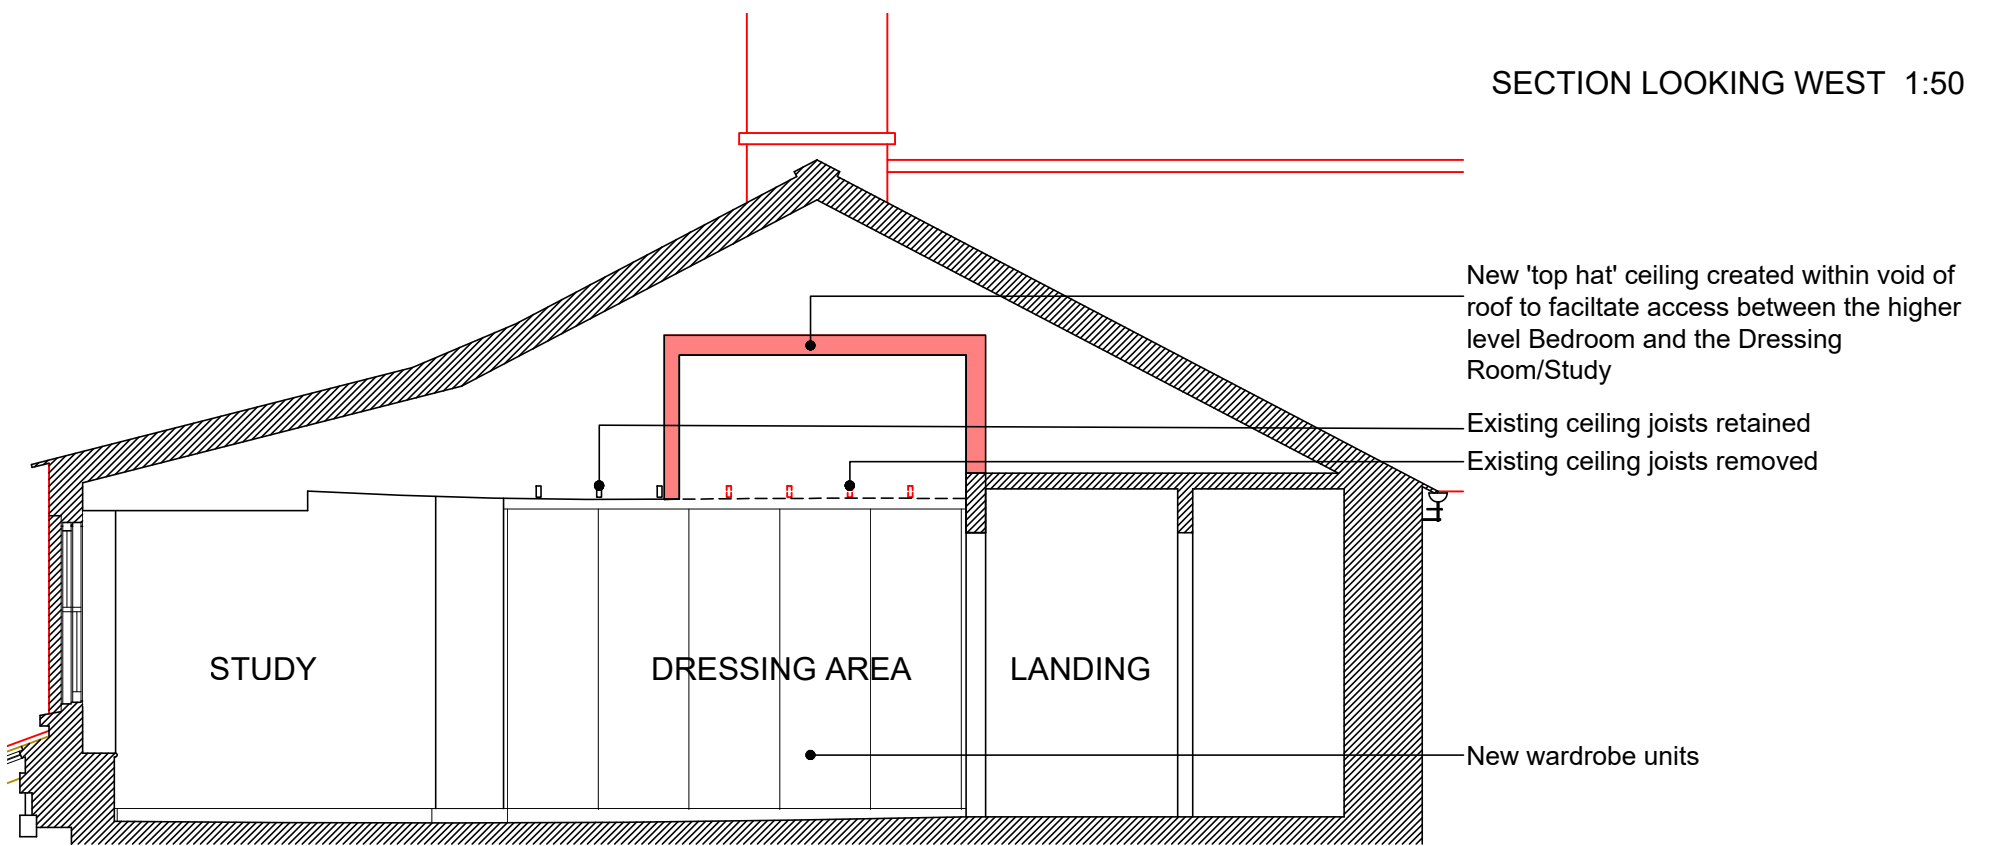

SECTION LOOKING EAST 1:50

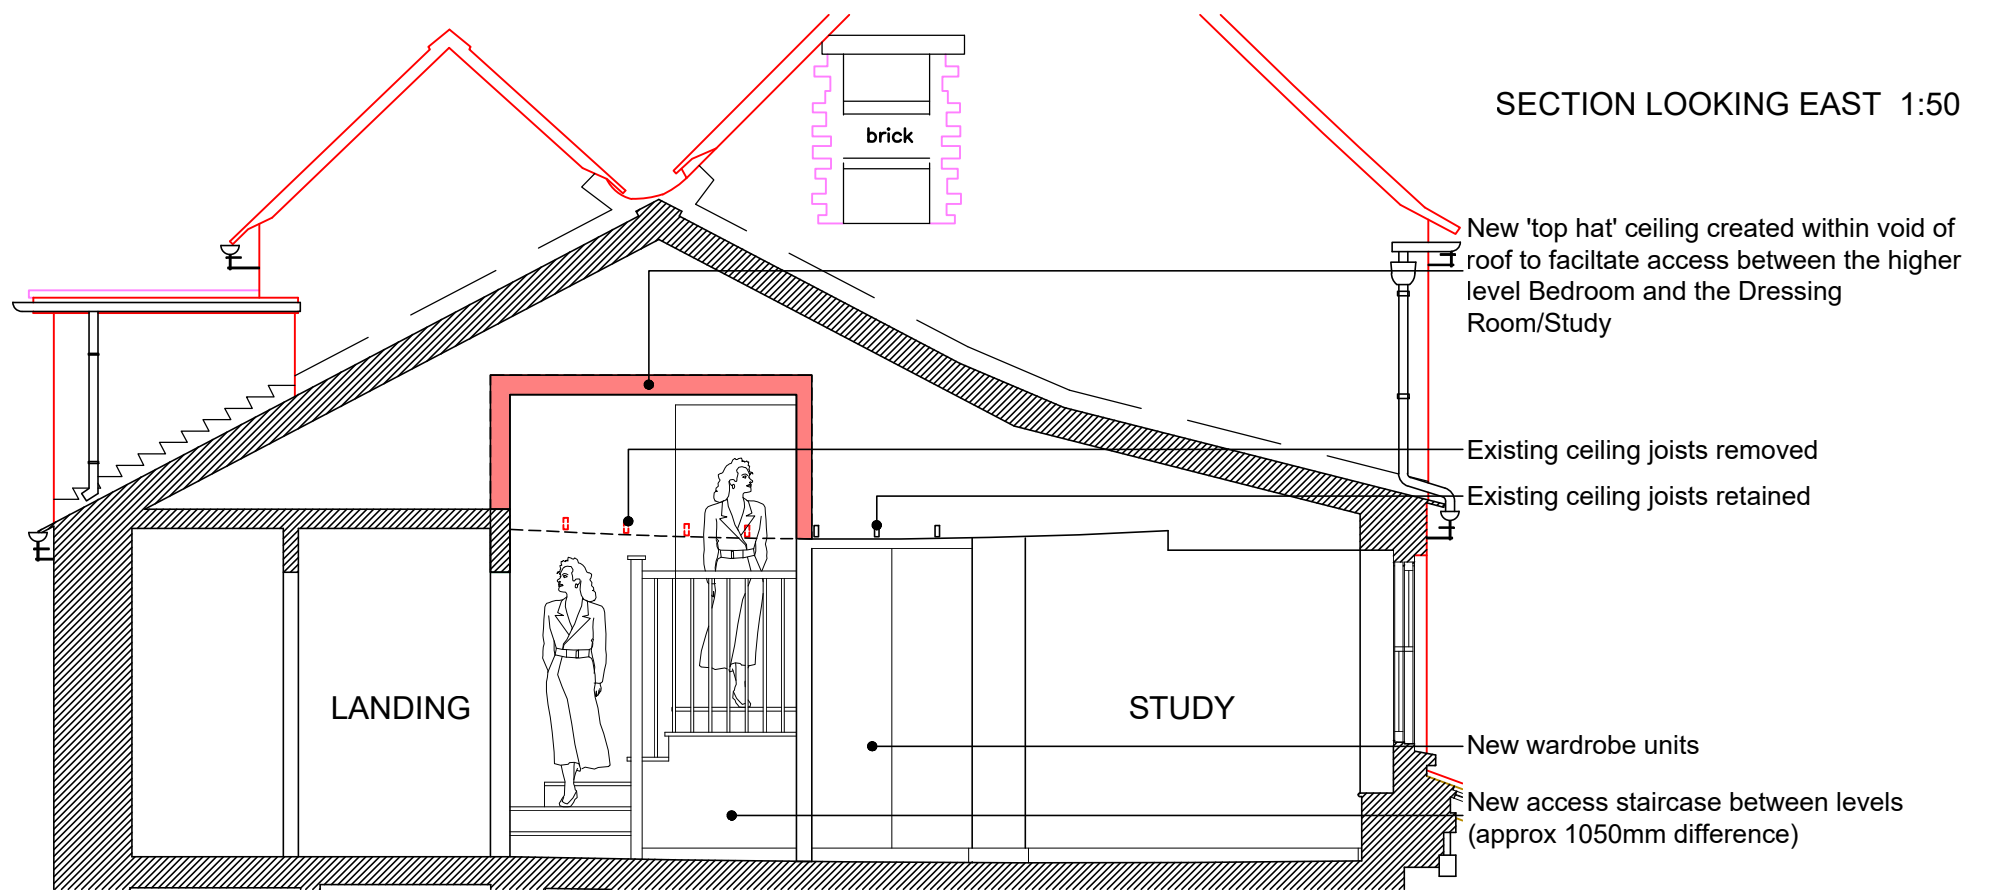

SECTION LOOKING SOUTH 1:50

