

Middleton Stoney


DO NOT SCALE - COPYRIGHT RESERVED
 The following copyright should accompany this product any time it is used. Ordnance Survey © Crown Copyright 2023. All rights reserved. Licence number 100022432



Rev.	Date	Description

coleman hicks
 PARTNERSHIP
 Architects

Marlborough House
 69 High Street
 Kidlington
 OX5 2DN
 01865 842922
 www.col-hicks.co.uk

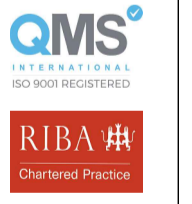

Project:
 LAND ADJACENT STABLE LODGE
 MIDDLETON STONEY


Drawing Title:
 SITE LOCATION PLAN

Project Number: 2306 Drawing Number: 100 Revision:

Project Stage:
 PLANNING

Scale: 1:500 @A1 Date: MAY 2023 Drawn: SW / TL

Ordnance Survey, (c) Crown Copyright 2023. All rights reserved. Licence number 100022432

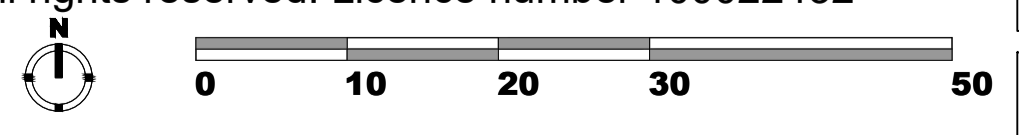

SITE LOCATION
 1:500 @A1