



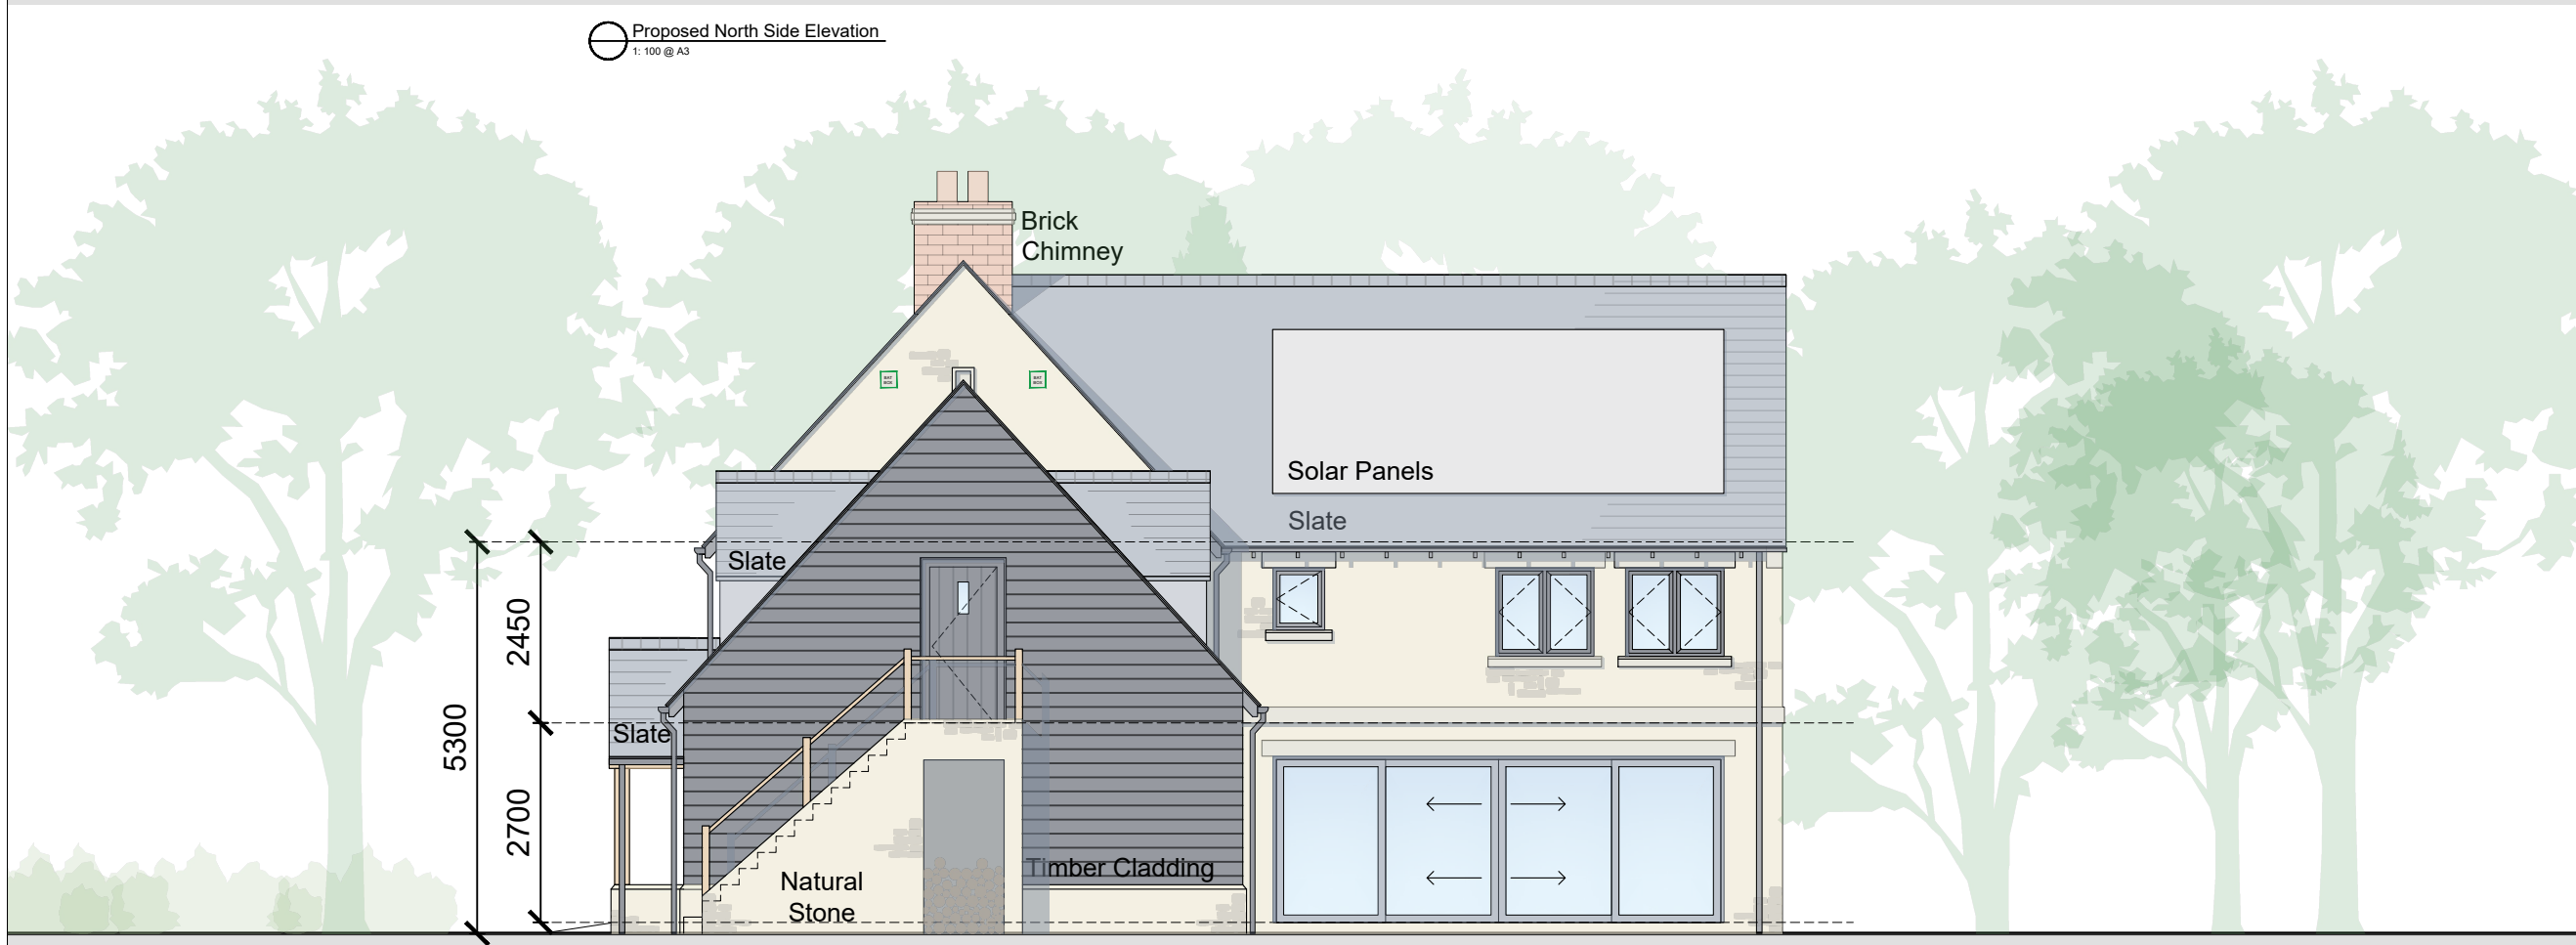

Proposed North Side Elevation
1:100 @ A3



Proposed South Side Elevation
1:100 @ A3

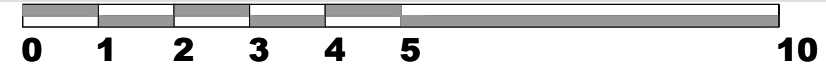

DO NOT SCALE - COPYRIGHT RESERVED

- BAT BOX
- BIRD BOX
- House Martin Nest

Rev.	Date	Description

coleman hicks
PARTNERSHIP
Architects

Marlborough House
69 High Street
Kidlington
OX5 2DN
01865 842922
www.col-hicks.co.uk

QMS
INTERNATIONAL
ISO 9001 REGISTERED

RIBA #
Chartered Practice

Project:
LAND ADJACENT STABLE LODGE
MIDDLETON STONEY

Drawing Title:
PROPOSED SIDE ELEVATIONS

Project Number: 2306	Drawing Number: 116	Revision:
-------------------------	------------------------	-----------

Project Stage:
PLANNING

Scale: 1:100 @ A3	Date: MAY 2023	Drawn: SW / TL
----------------------	-------------------	-------------------