


Proposed South Side Elevation - House
1:100 @ A3

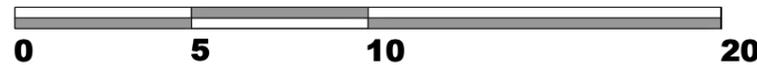

Proposed North Side Elevation - Garage
1:100 @ A3



Rev.	Date.	Description.
------	-------	--------------

coleman hicks
PARTNERSHIP
Architects

Marlborough House
69 High Street
Kidlington
OX5 2DN
01865 842922
www.col-hicks.co.uk



Project:
LAND ADJACENT STABLE LODGE
MIDDLETON STONEY

Drawing Title:
PROPOSED ADDITIONAL SIDE ELEVATIONS

Project Number: 2306	Drawing Number: 118	Revision:
-------------------------	------------------------	-----------

Project Stage:
PLANNING

Scale: 1:200 @ A3	Date: JUNE 2023	Drawn: SW / TL
----------------------	--------------------	-------------------