




%%169Crown Copyright and database rights 2024 OS Licence no. 100059809

Location Plan 1
 1 : 1250

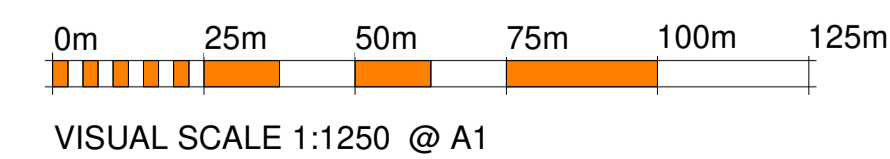

| FEASIBILITY | | | |
|-------------|------|------|-------------|
| Rev | Name | Date | Description |
| | | | |

SHELDON BOSLEY KNIGHT LAND AND PROPERTY PROFESSIONALS
Tel: 01789 387 880
 W: planning@sheldonbosleyknight.co.uk

Watts

Silsford Gower,
 Barbury

Project Title
 Up to 5 New Dwellings

Drawing Title
 Location Plan

| | | |
|--------------------|-----------------|--------------------------|
| Drawn by CGC | Date June 24 | Scale 1 : 1250 |
| Checked by NBDS | Date June 24 | <input type="checkbox"/> |

| | | |
|-----------------------------------|----------|-------------------------|
| Drawing Number 24-56-02 | Revision | Paper Size A1 |
|-----------------------------------|----------|-------------------------|