




1

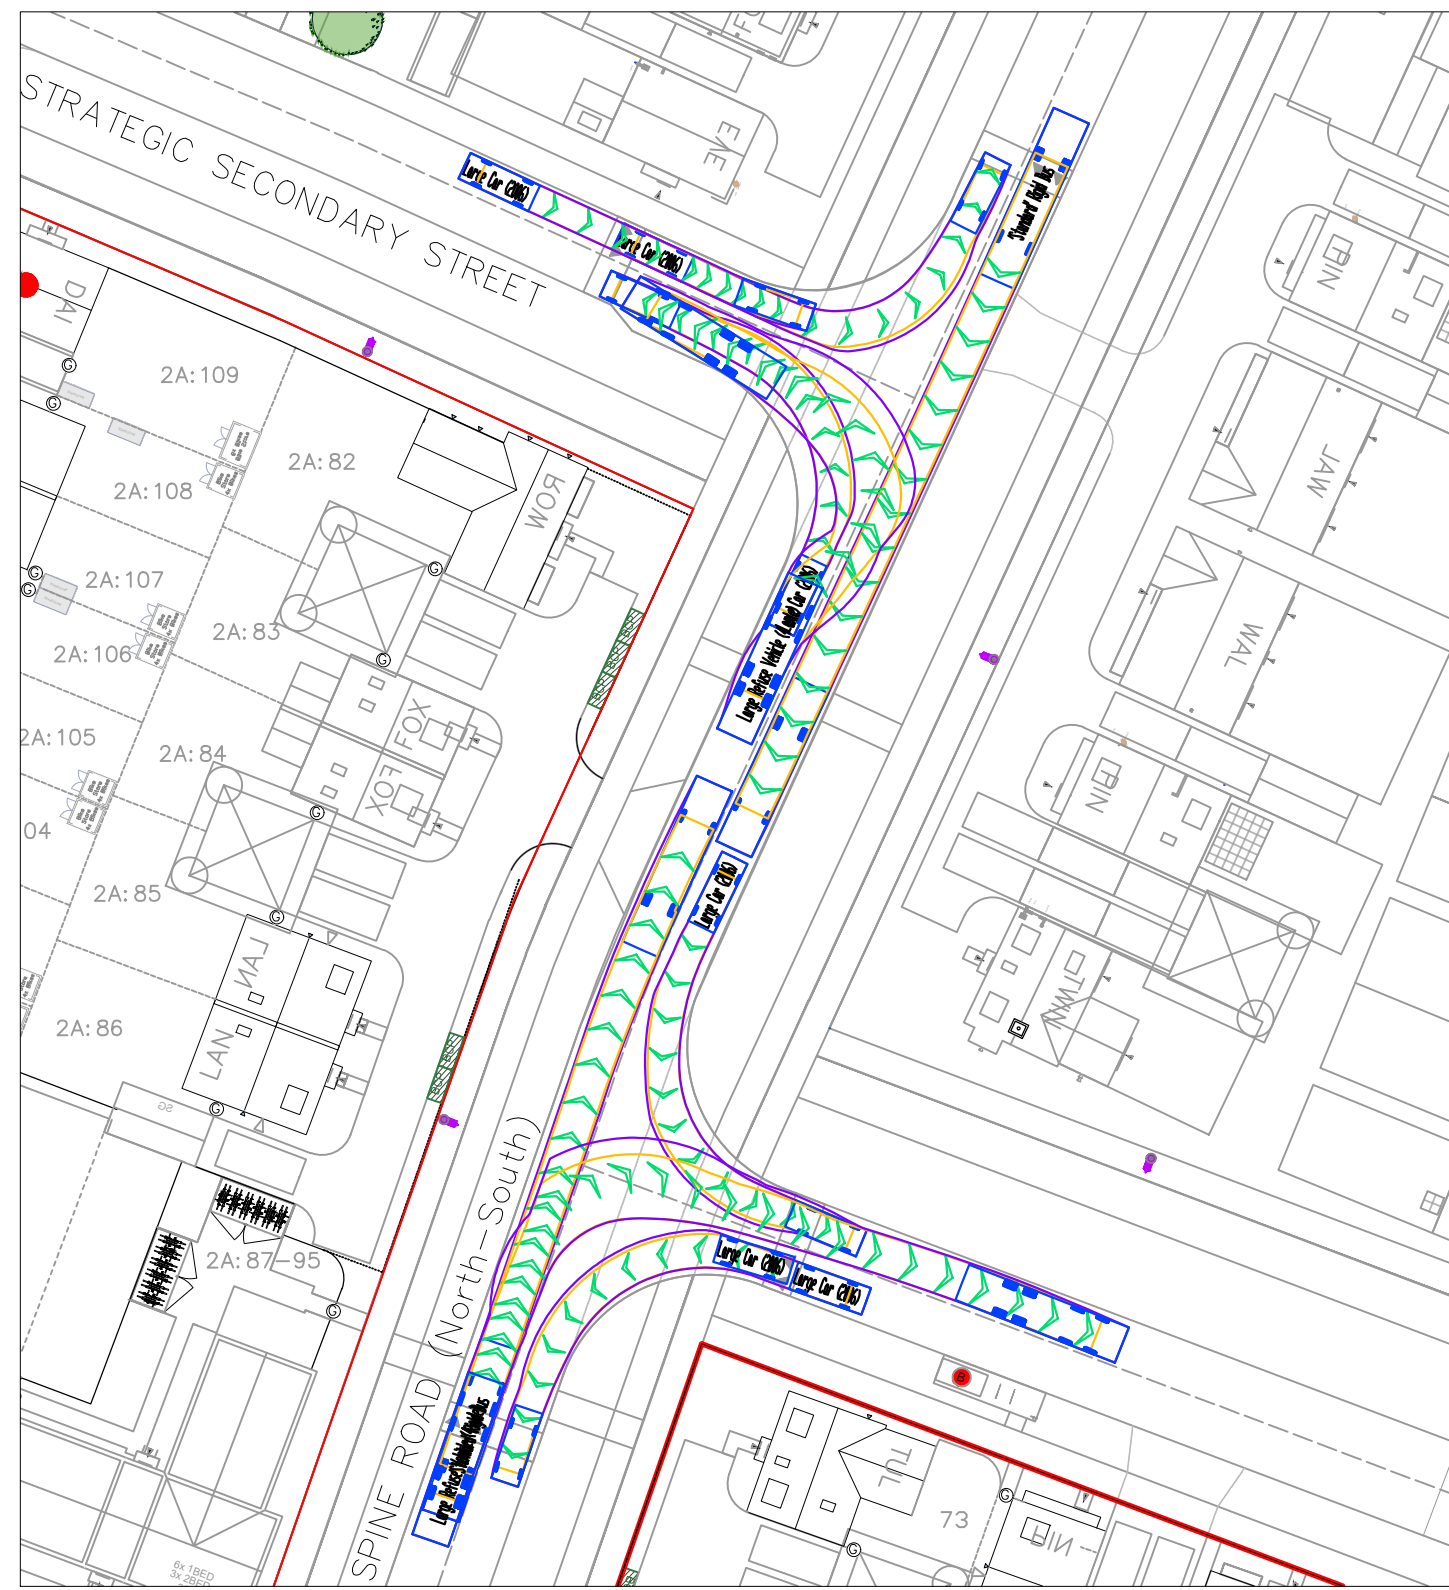


2

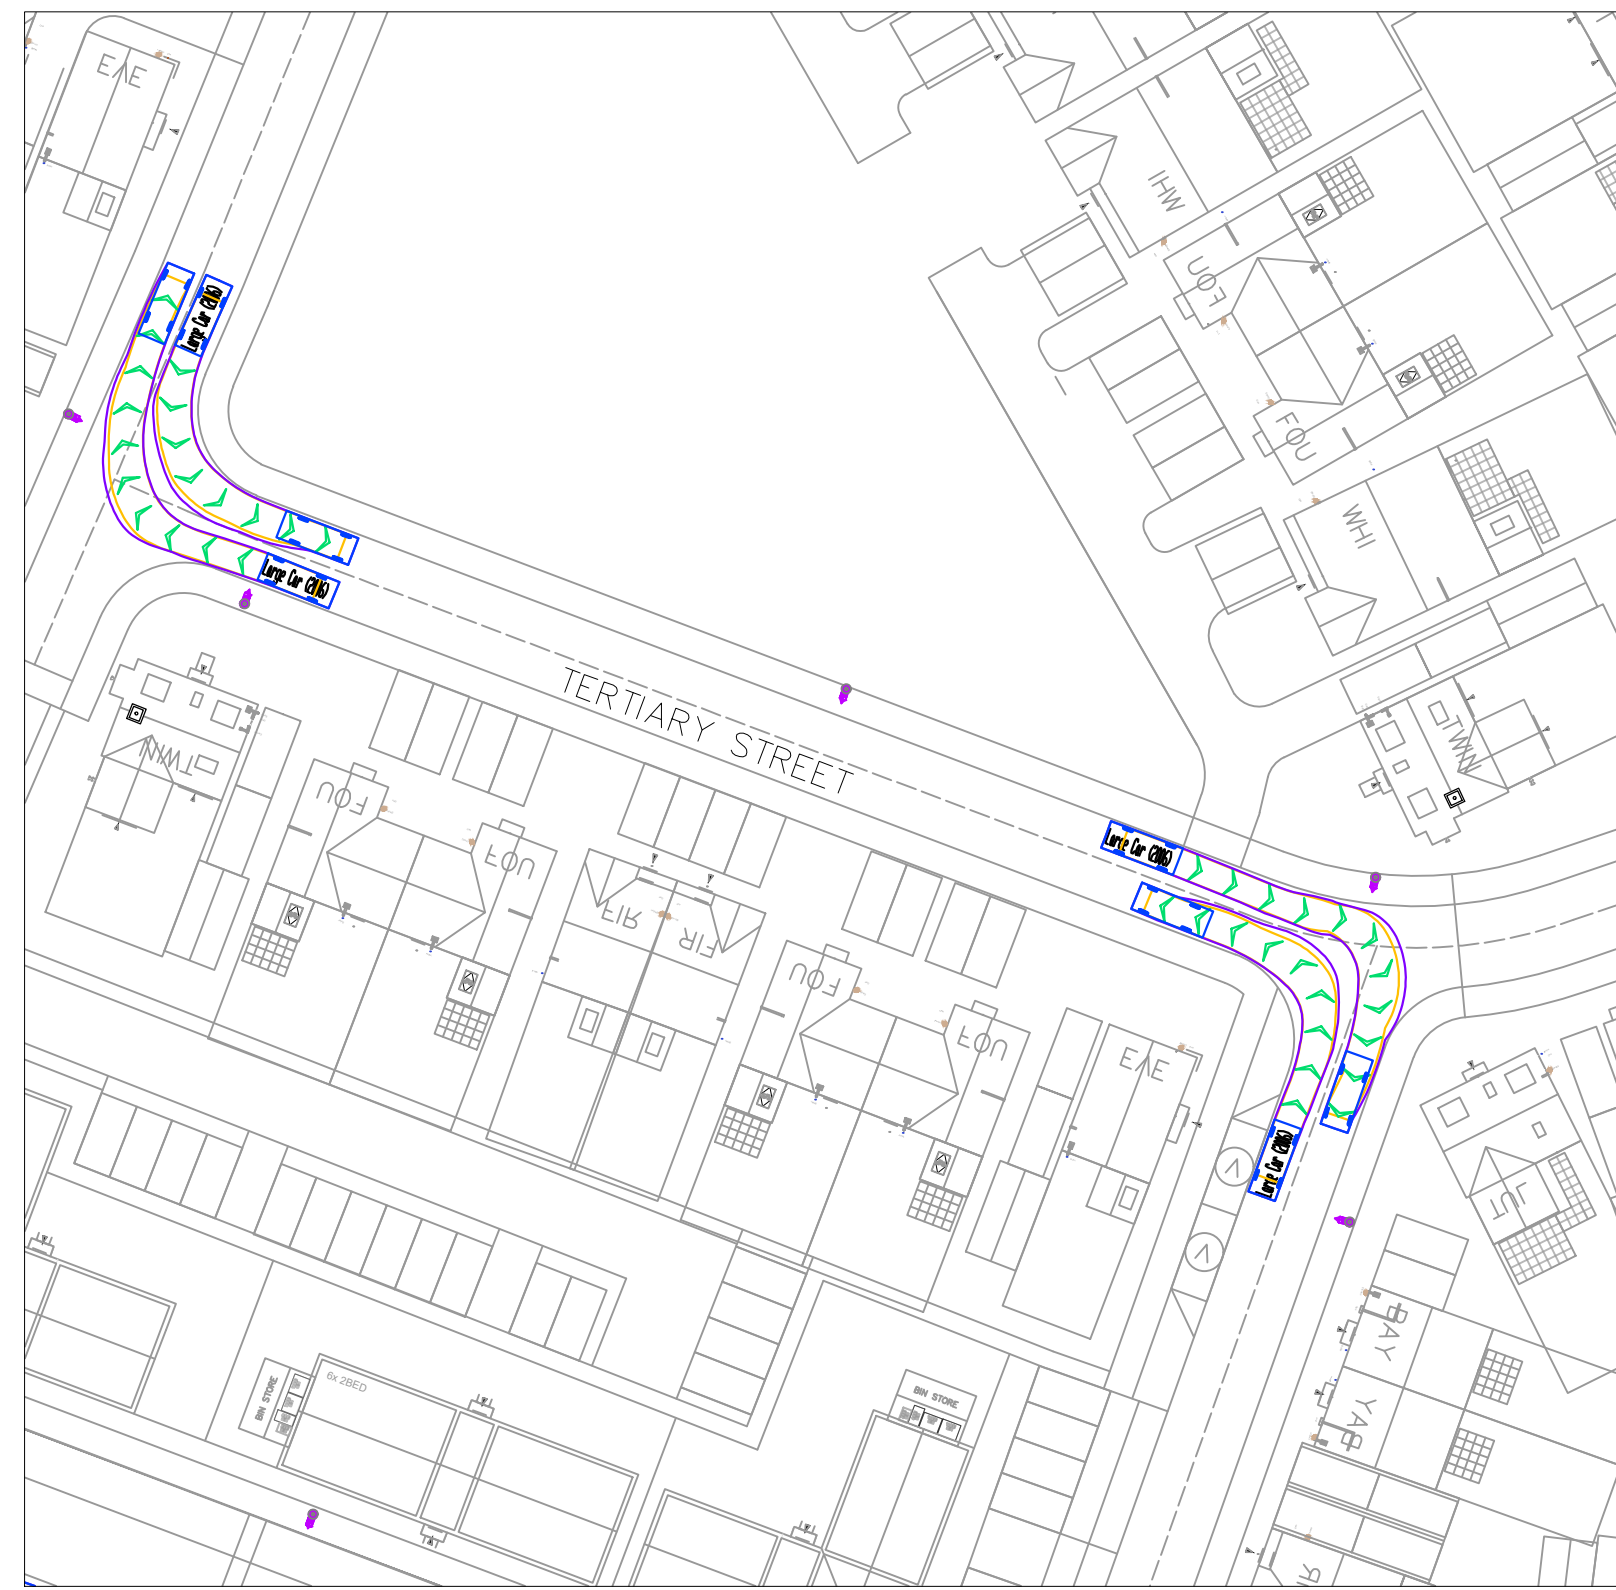


4

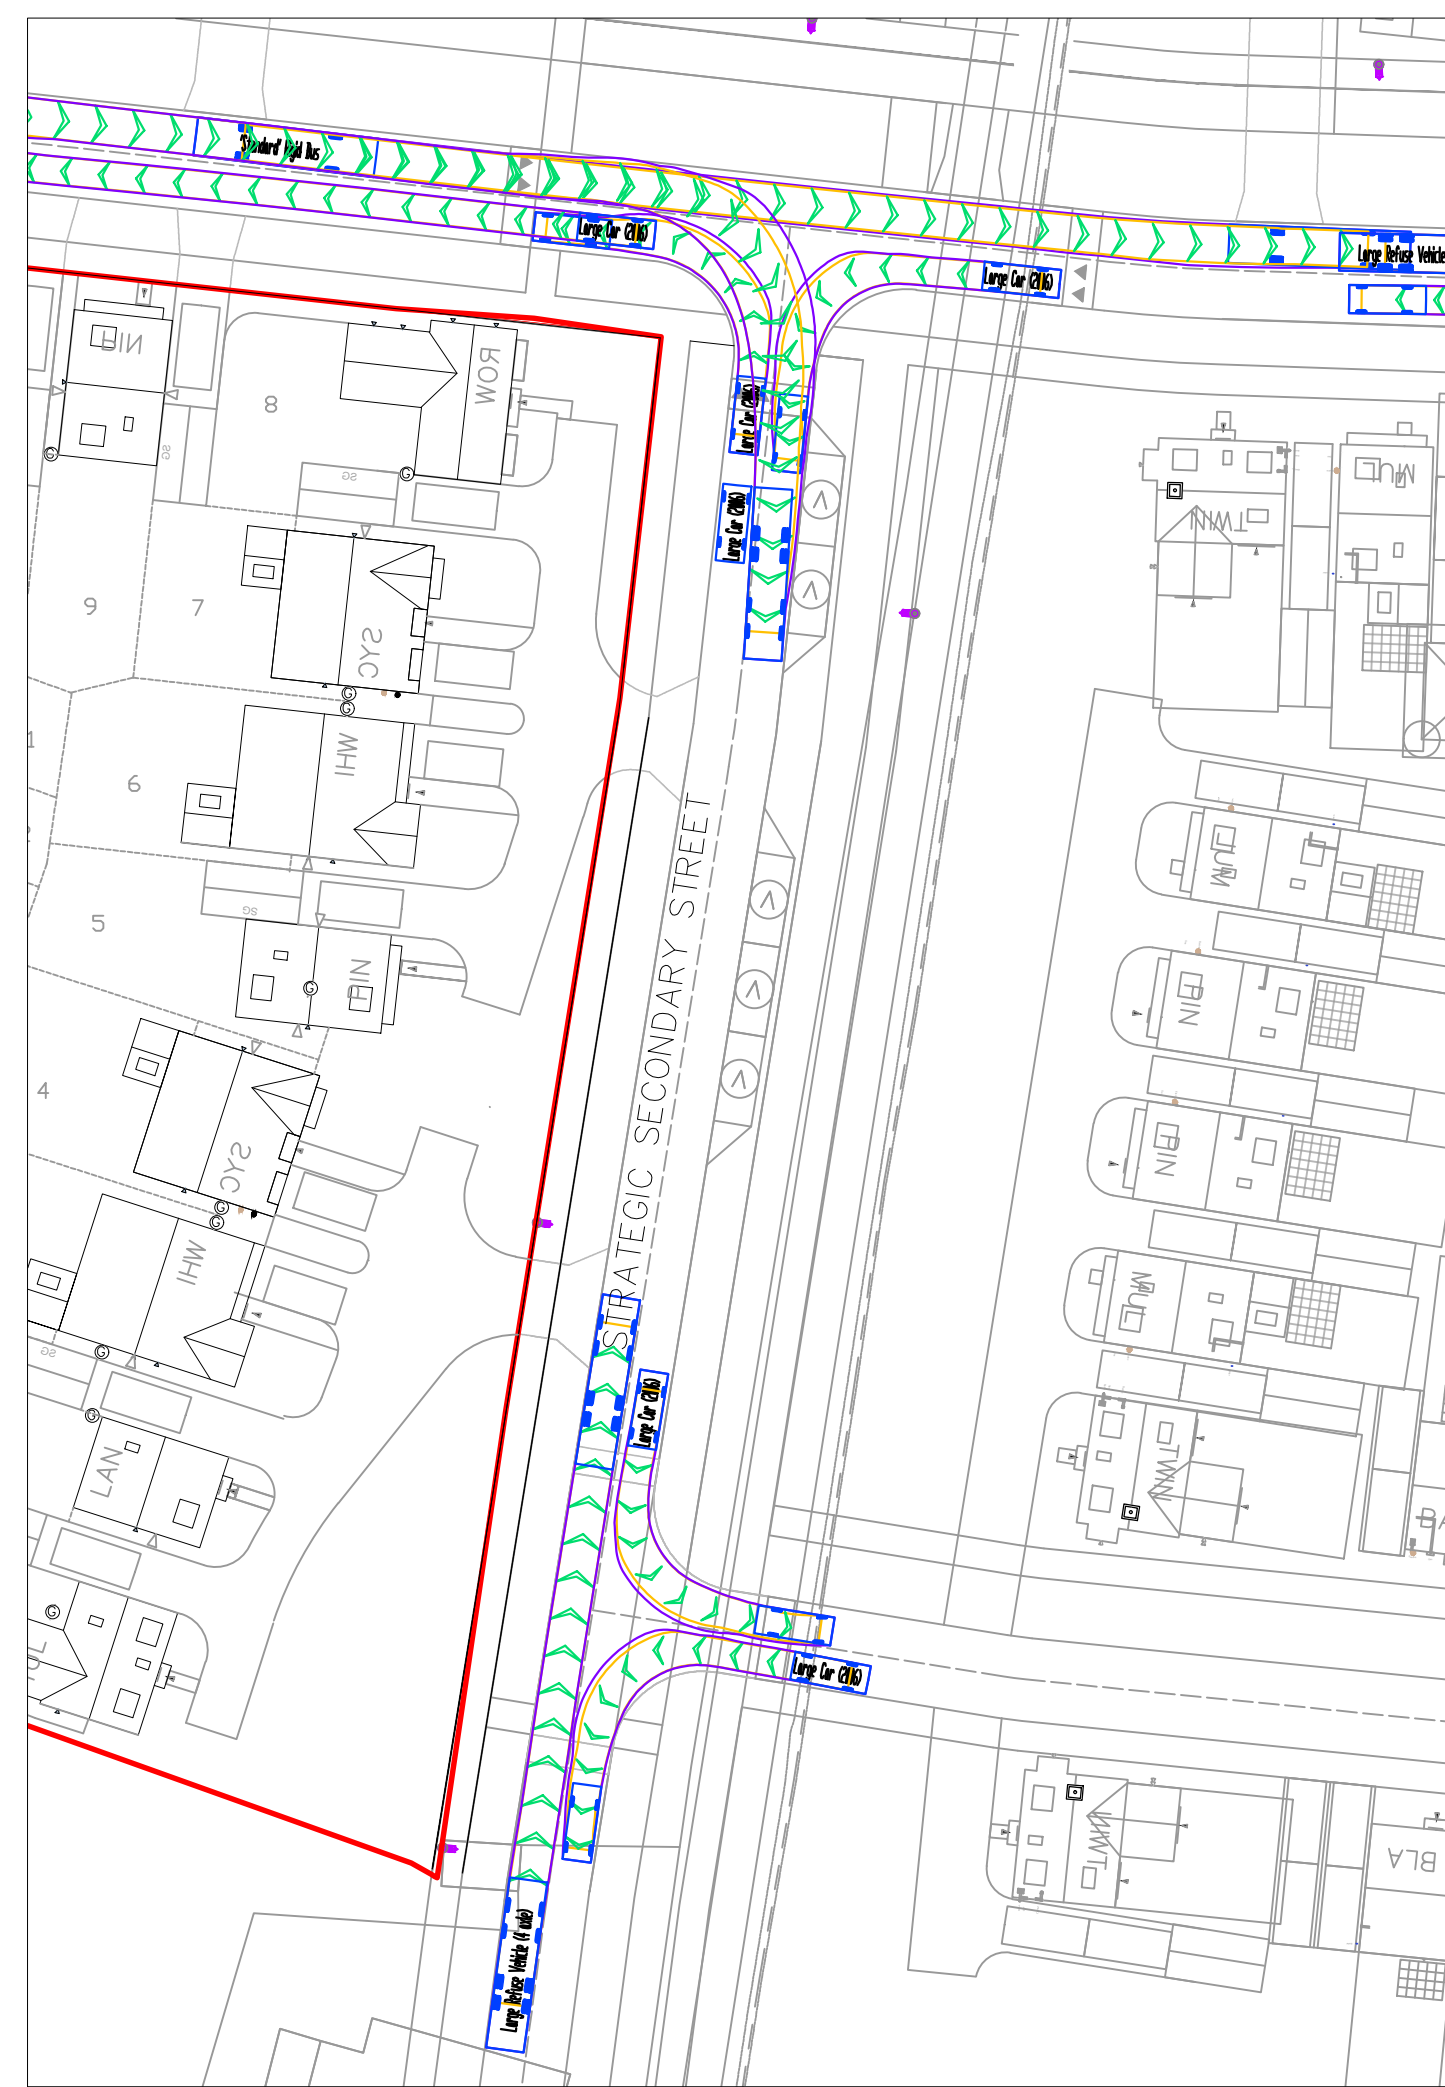

5

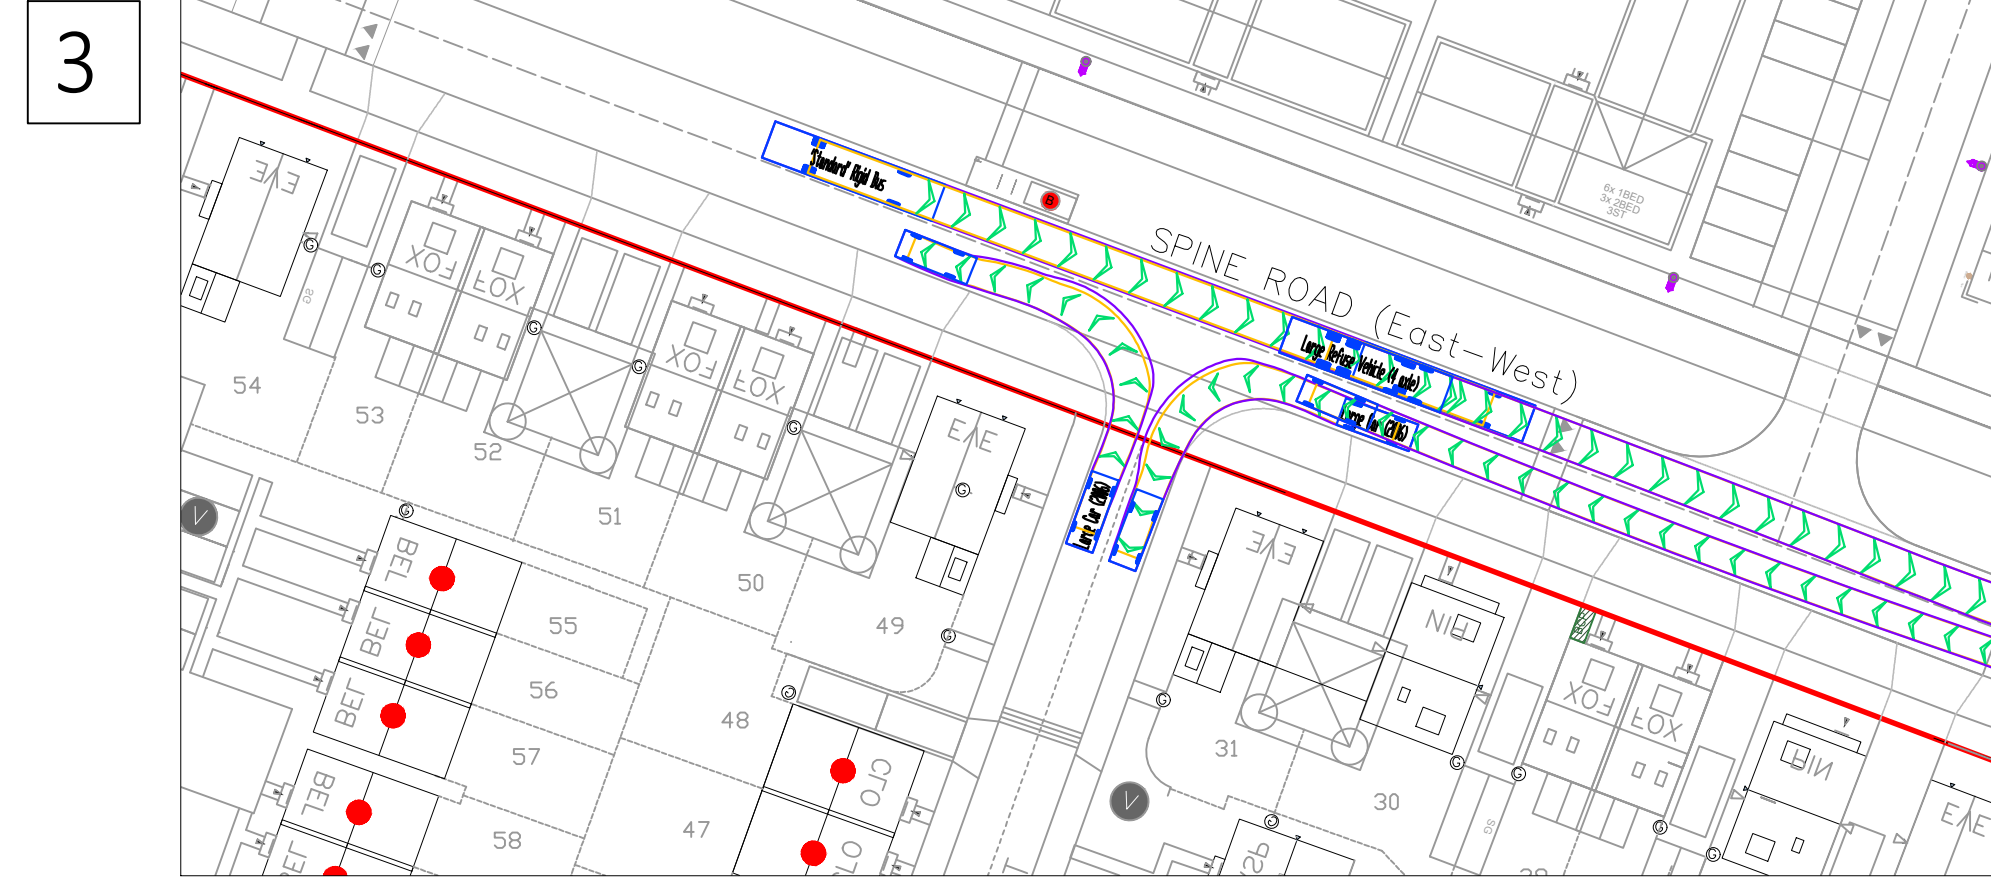


3

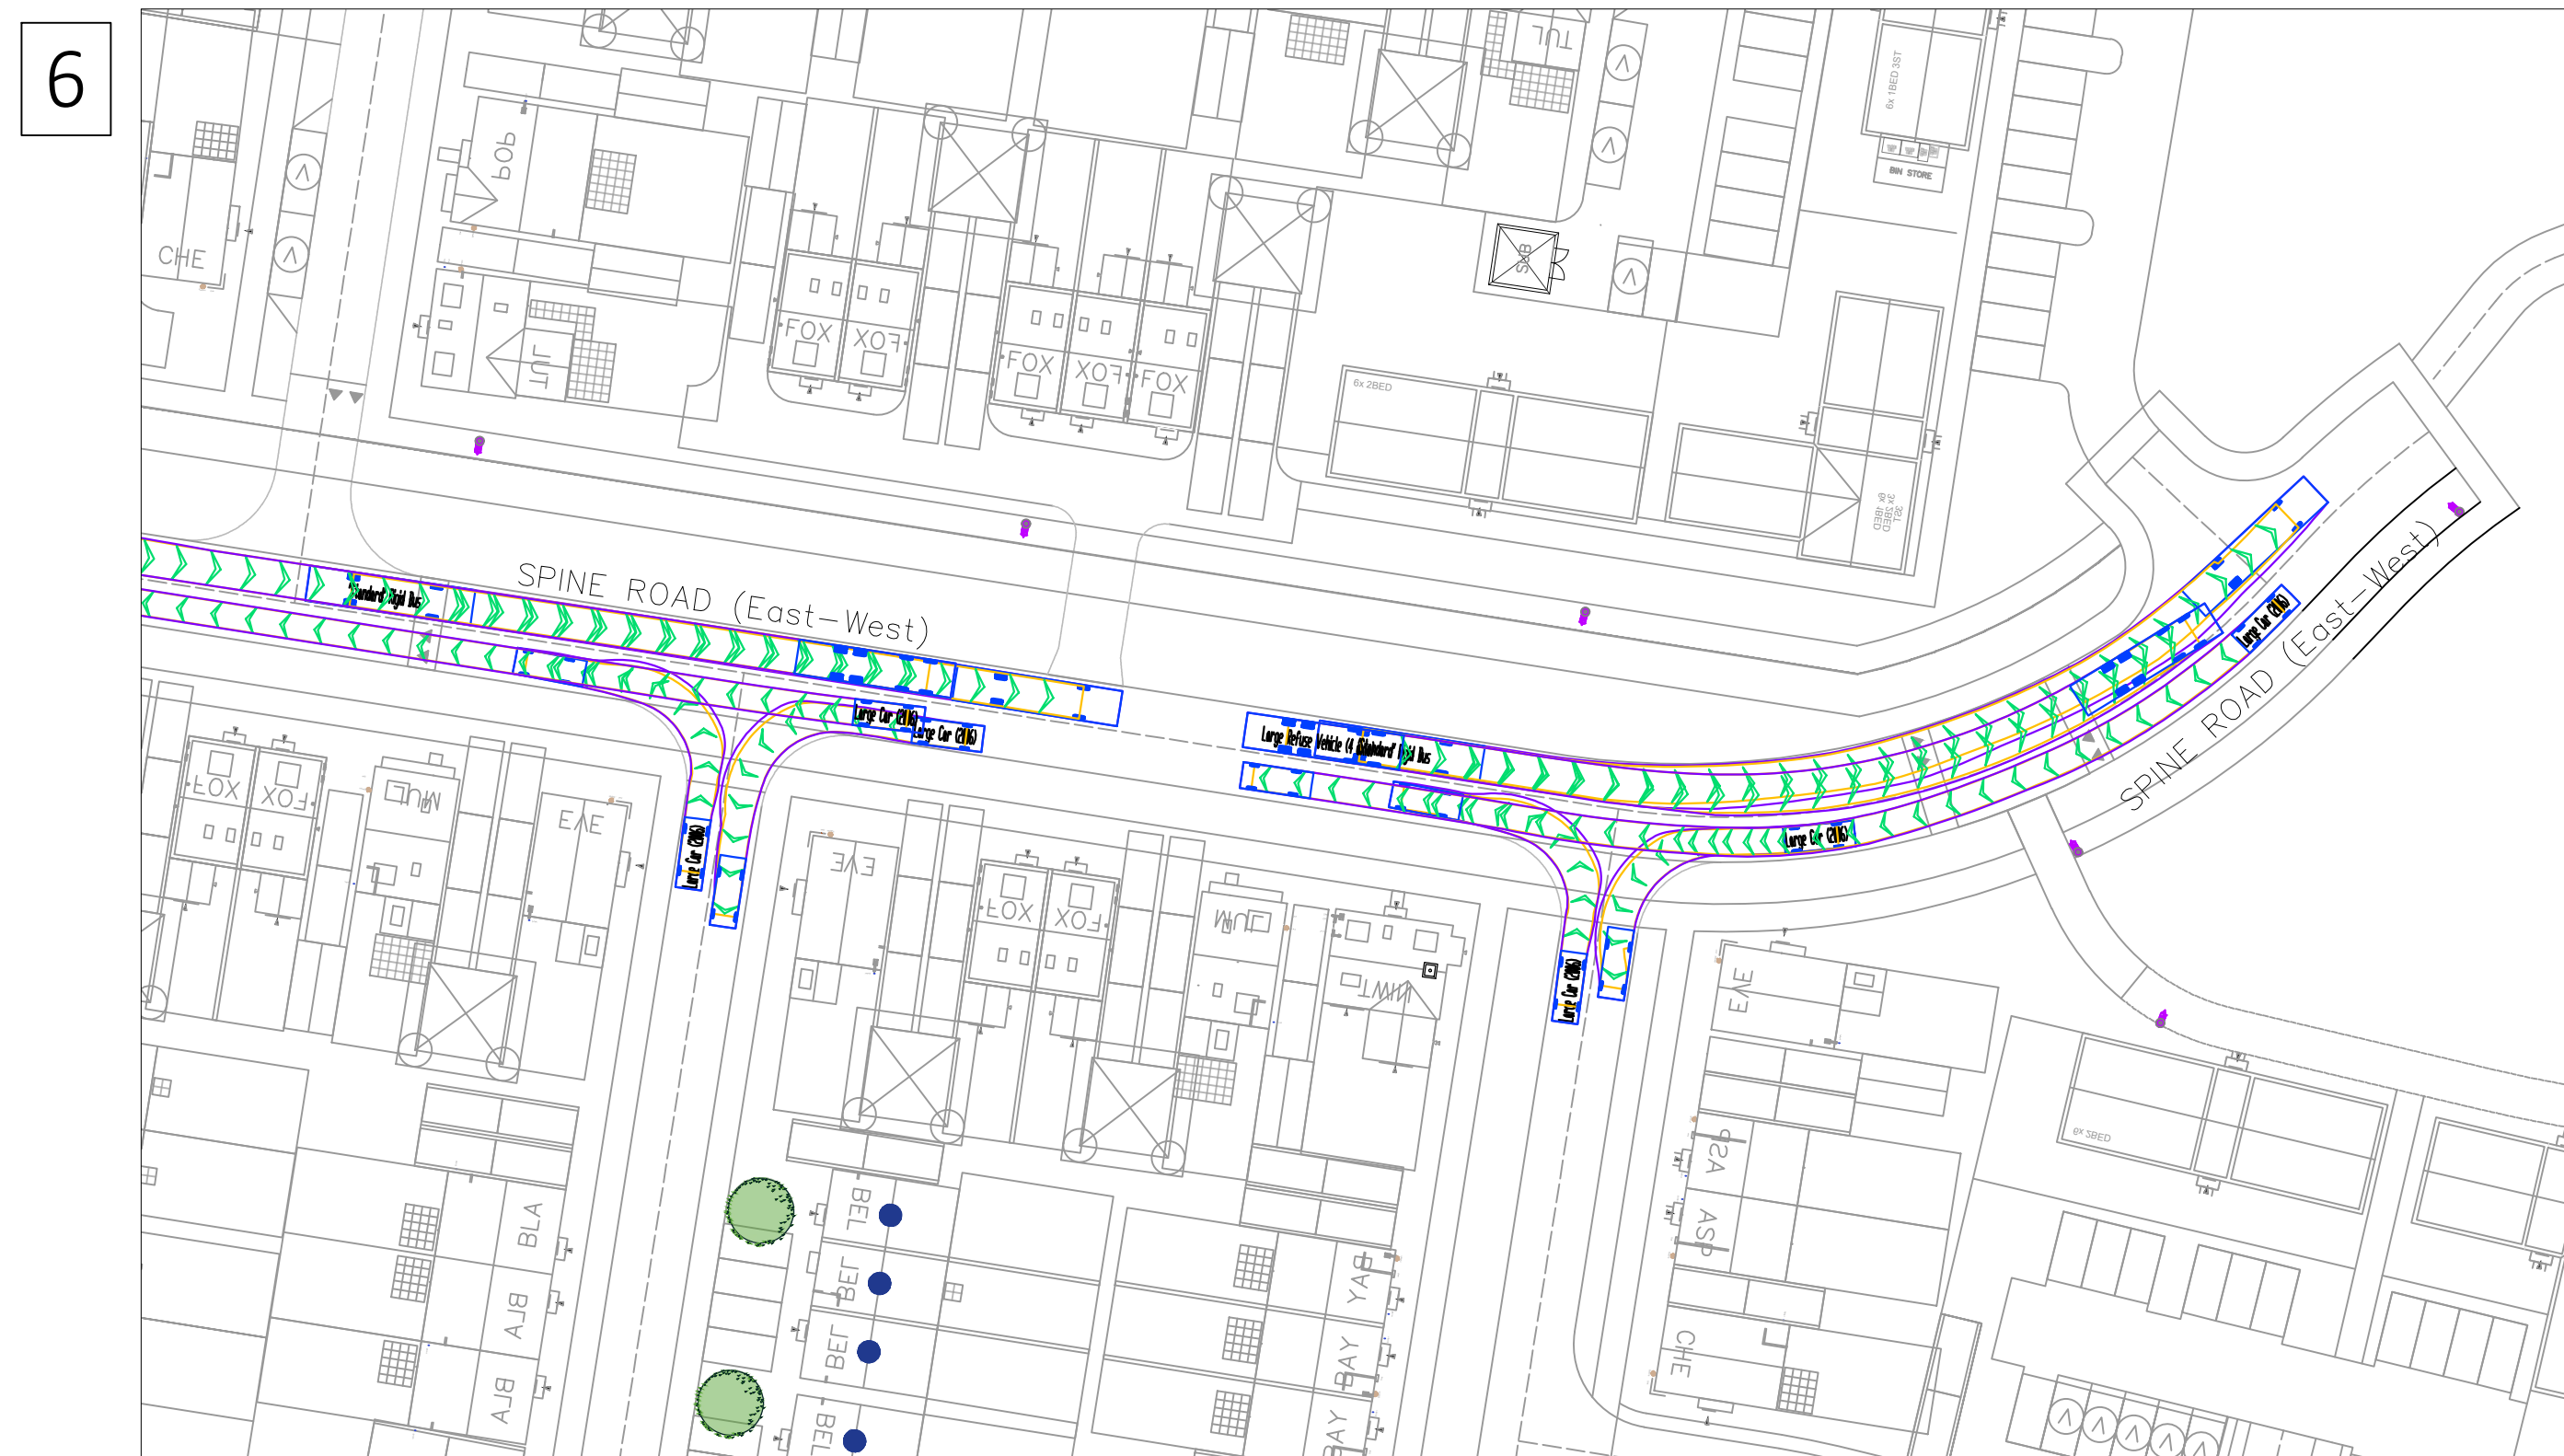


6


REFER TO KEY PLAN FOR EXTRACT LOCATIONS

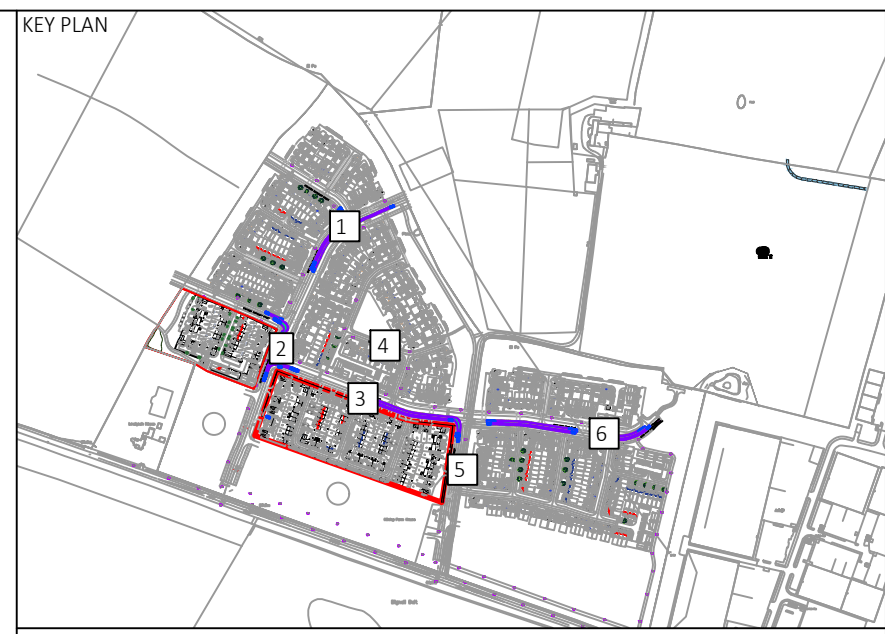

VEHICLE PROFILE

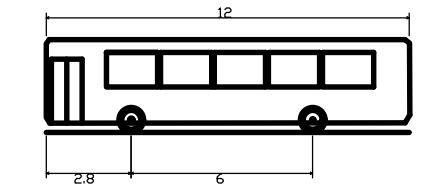

Standard Rigid Bus
 Overall Length 12.000m
 Overall Width 2.800m
 Overall Body Height 3.000m
 Min Body Ground Clearance 0.300m
 Track Width 2.350m
 Lock to lock time 2.00s
 Wall to Wall Turning Radius 10.771m

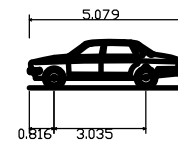

Large Car (2006)
 Overall Length 5.075m
 Overall Width 1.872m
 Overall Body Height 1.525m
 Min Body Ground Clearance 0.310m
 Max Track Width 1.631m
 Lock to lock time 4.00s
 Kerb to Kerb Turning Radius 5.900m

Rev	Date	Description	By	Ckd	App
P05	15/03/24	Amended to suit updated phase 2A layout.	BT	JAC	-
P04	02/02/24	Updated to latest Cala comments.	DN	BT	-
P03	17/01/24	Amended to suit updated Strategic Secondary Road arrangement	HR	BT	-
P02	05/12/23	Amended to suit updated Spine Road arrangement	BT	GH	-
P01	02/06/23	First Issue.	DN	BT	RA

Hydrock
 OVER COURT BARN
 OVER LANE
 ALMONDSBURY
 BRISTOL
 BS32 4DF
 T: +44 (0) 1454 619533
 e: bristol@hydrock.com

CLIENT
CALA HOMES COTSWOLDS LTD

PROJECT
HIMLEY VILLAGE, BICESTER

TITLE
PHASE 1B BUS & LARGE CAR TRACKING

HYDROCK PROJECT NO. C-27141-C	SCALE @ A1 1:500	STATUS S2
STATUS DESCRIPTION INFORMATION	REVISION P05	
DRAWING NO. (PROJECT CODE-ORIGINATOR-ZONE-LEVEL-TYPE-ROLE-NUMBER) 27141-HYD-XX-XX-DR-C-2601		