
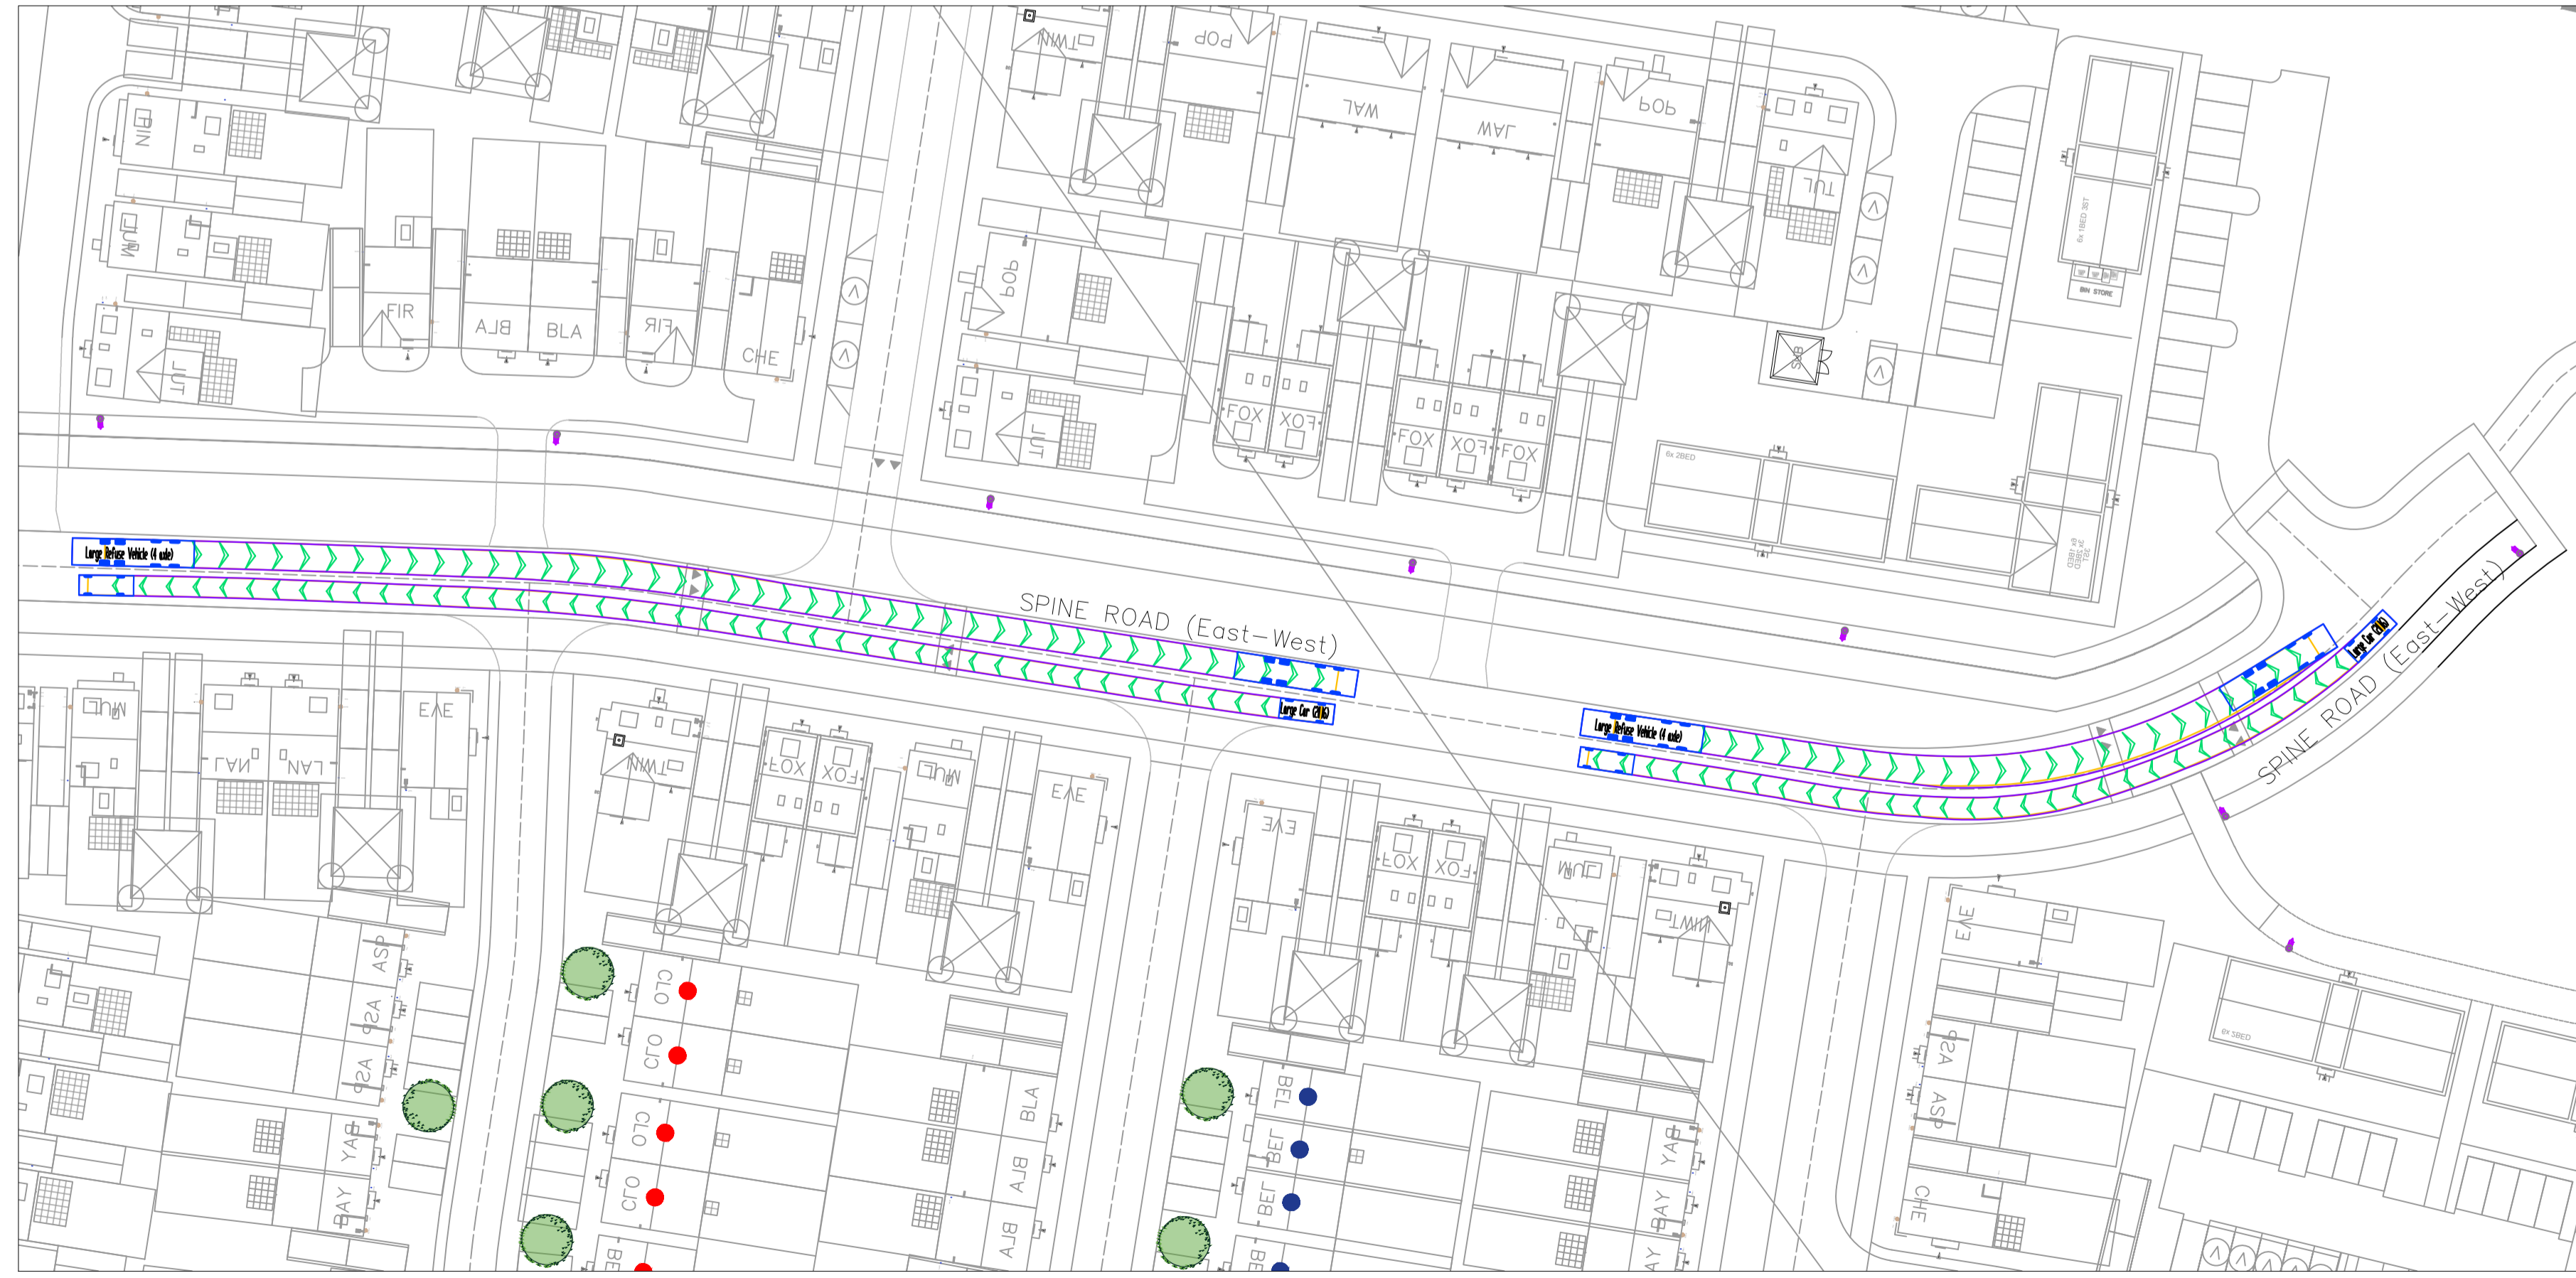
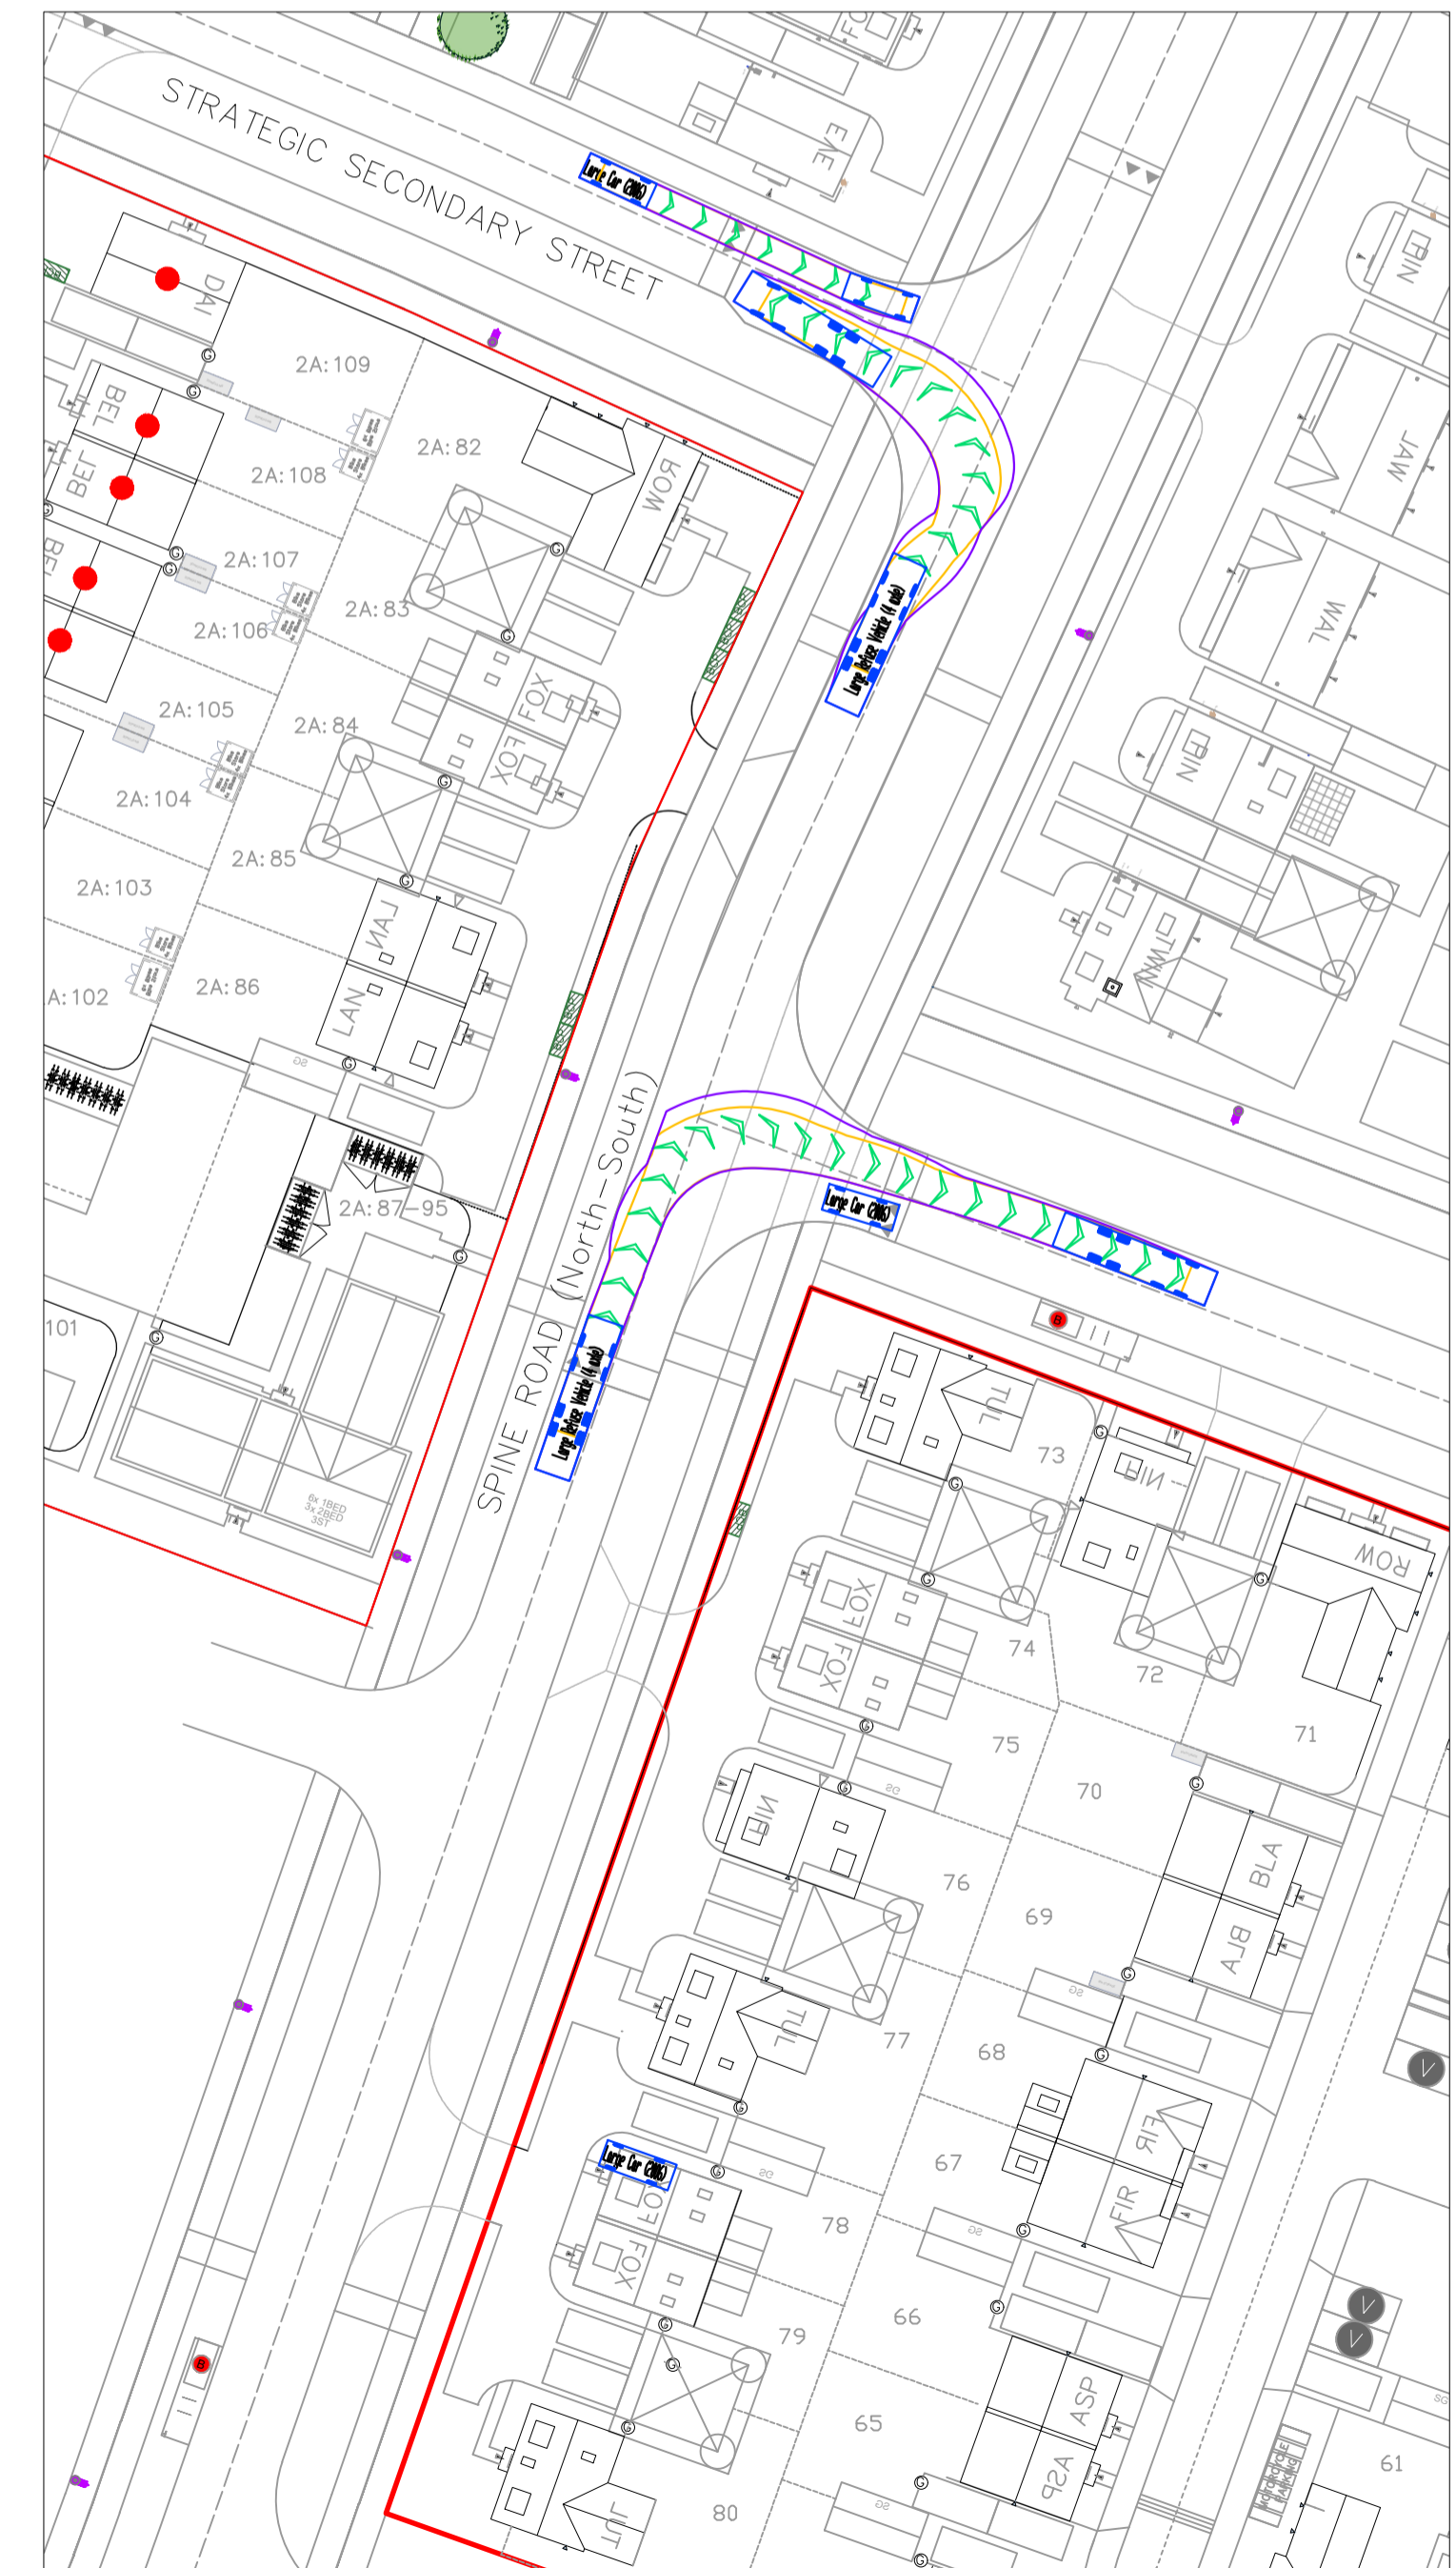
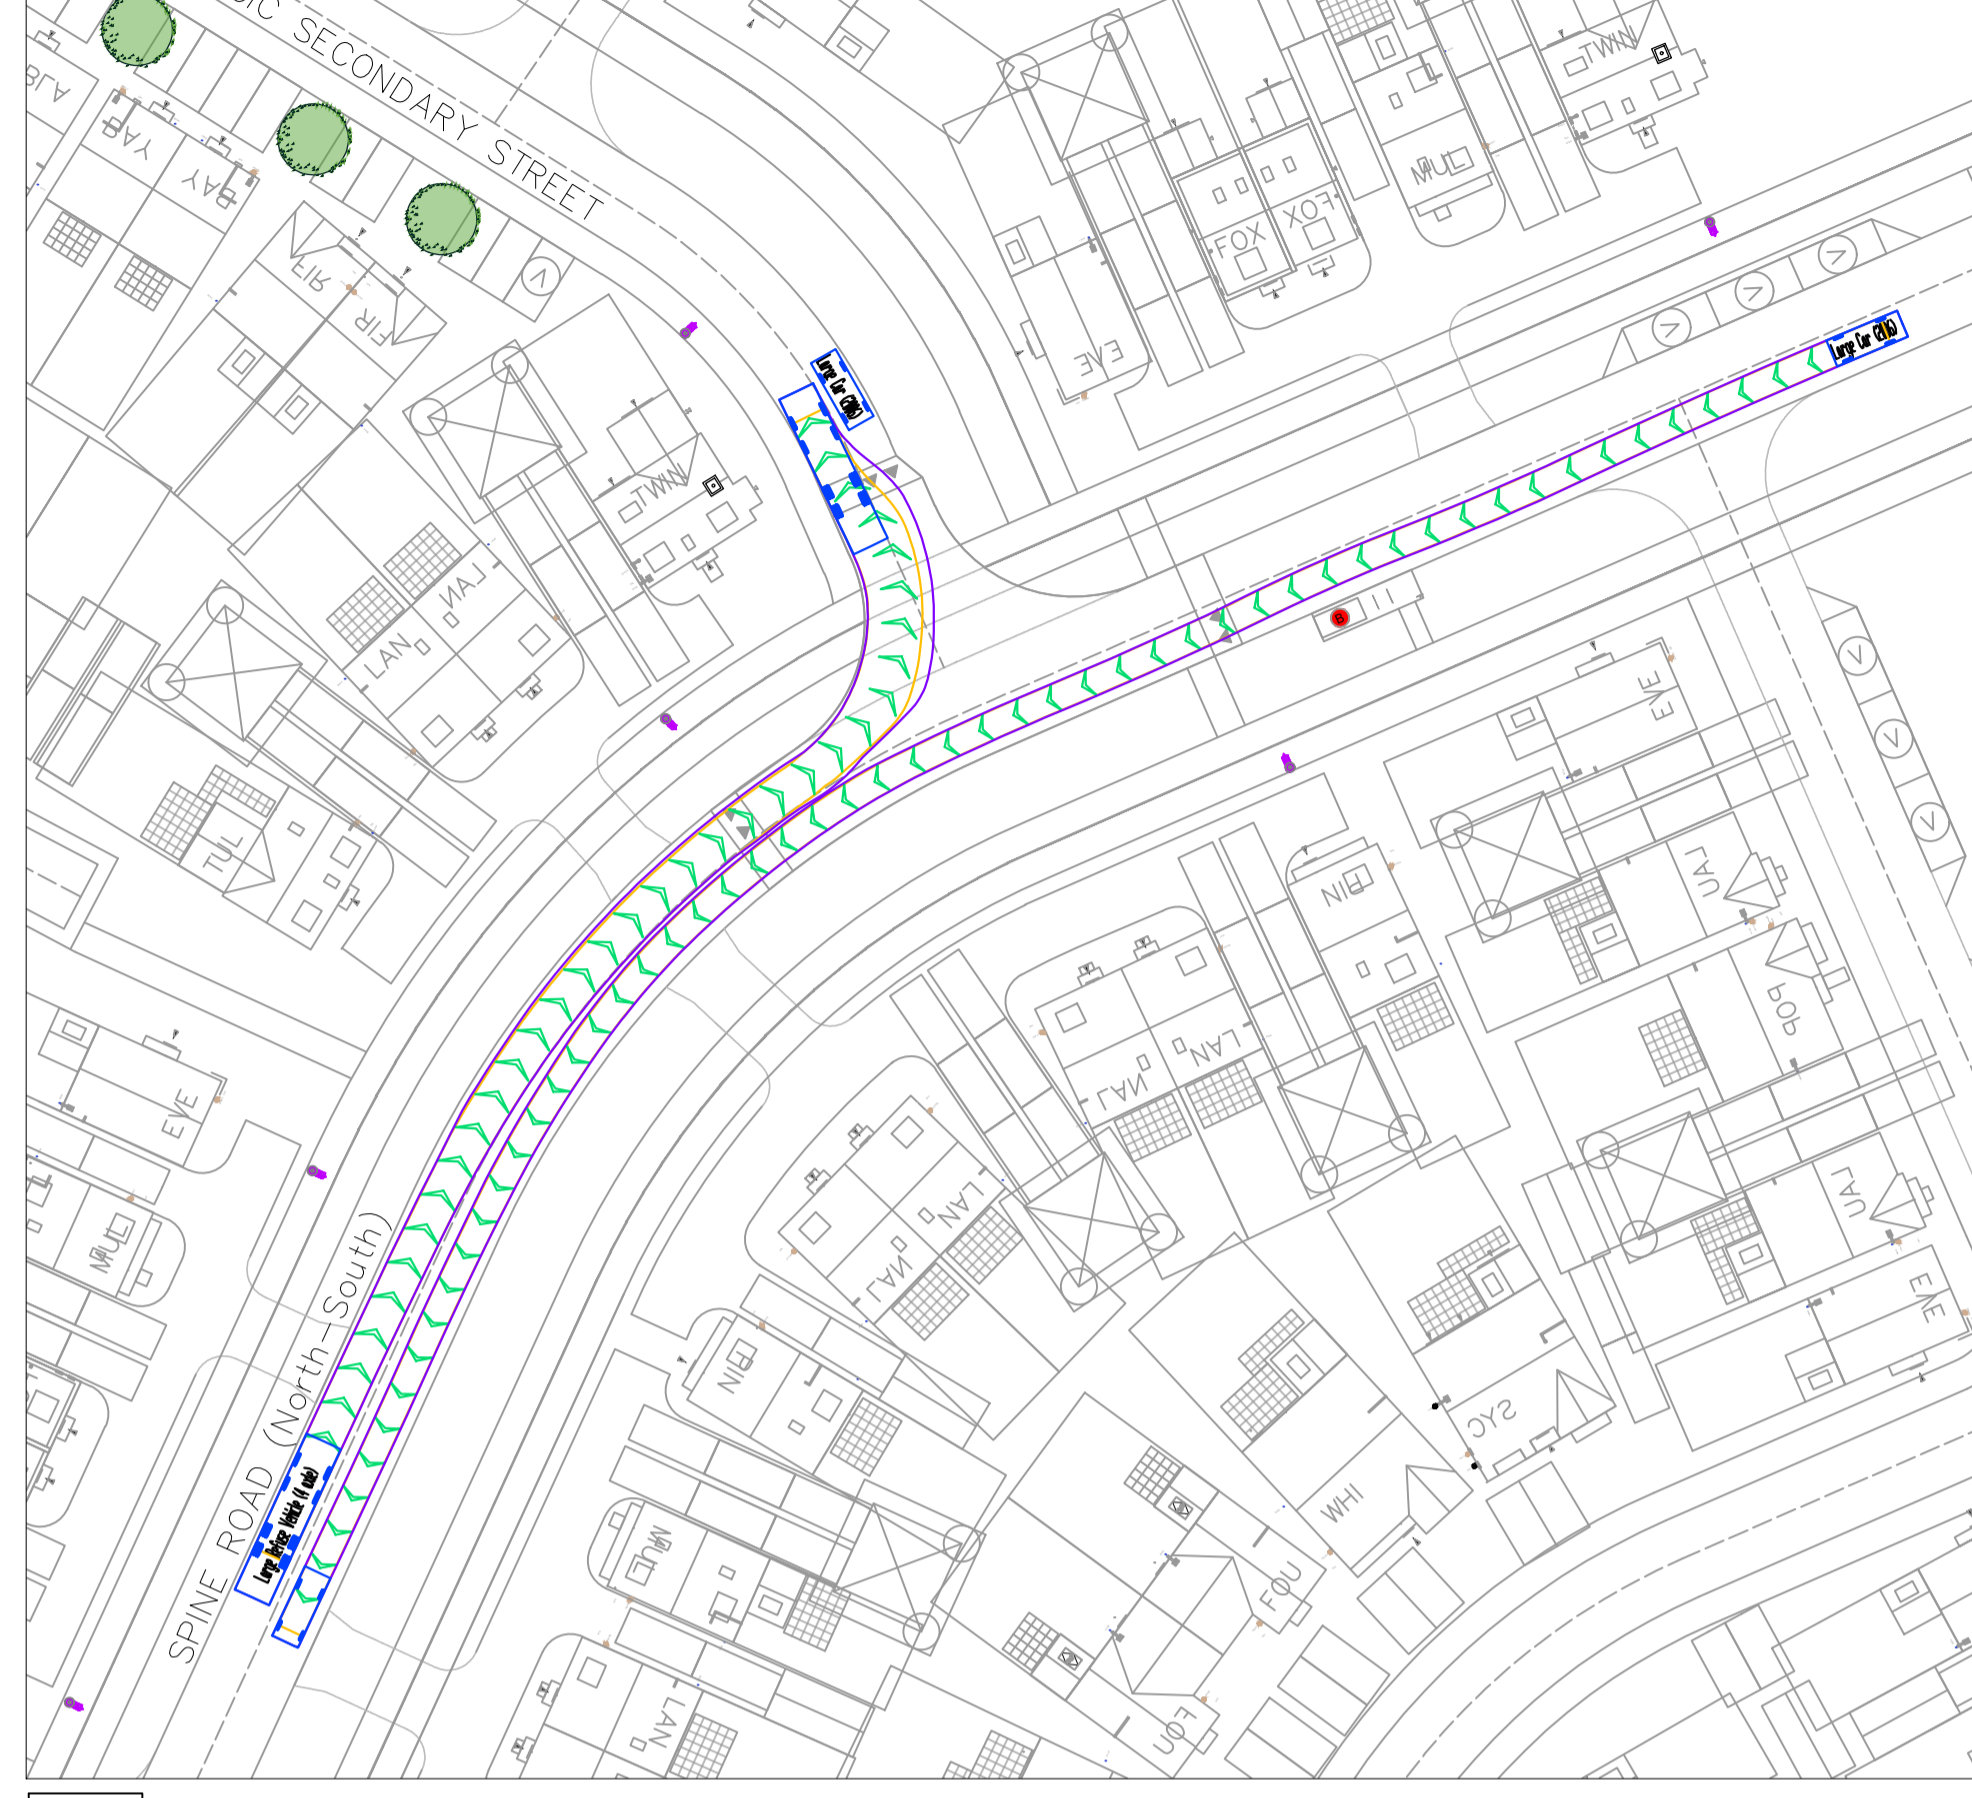
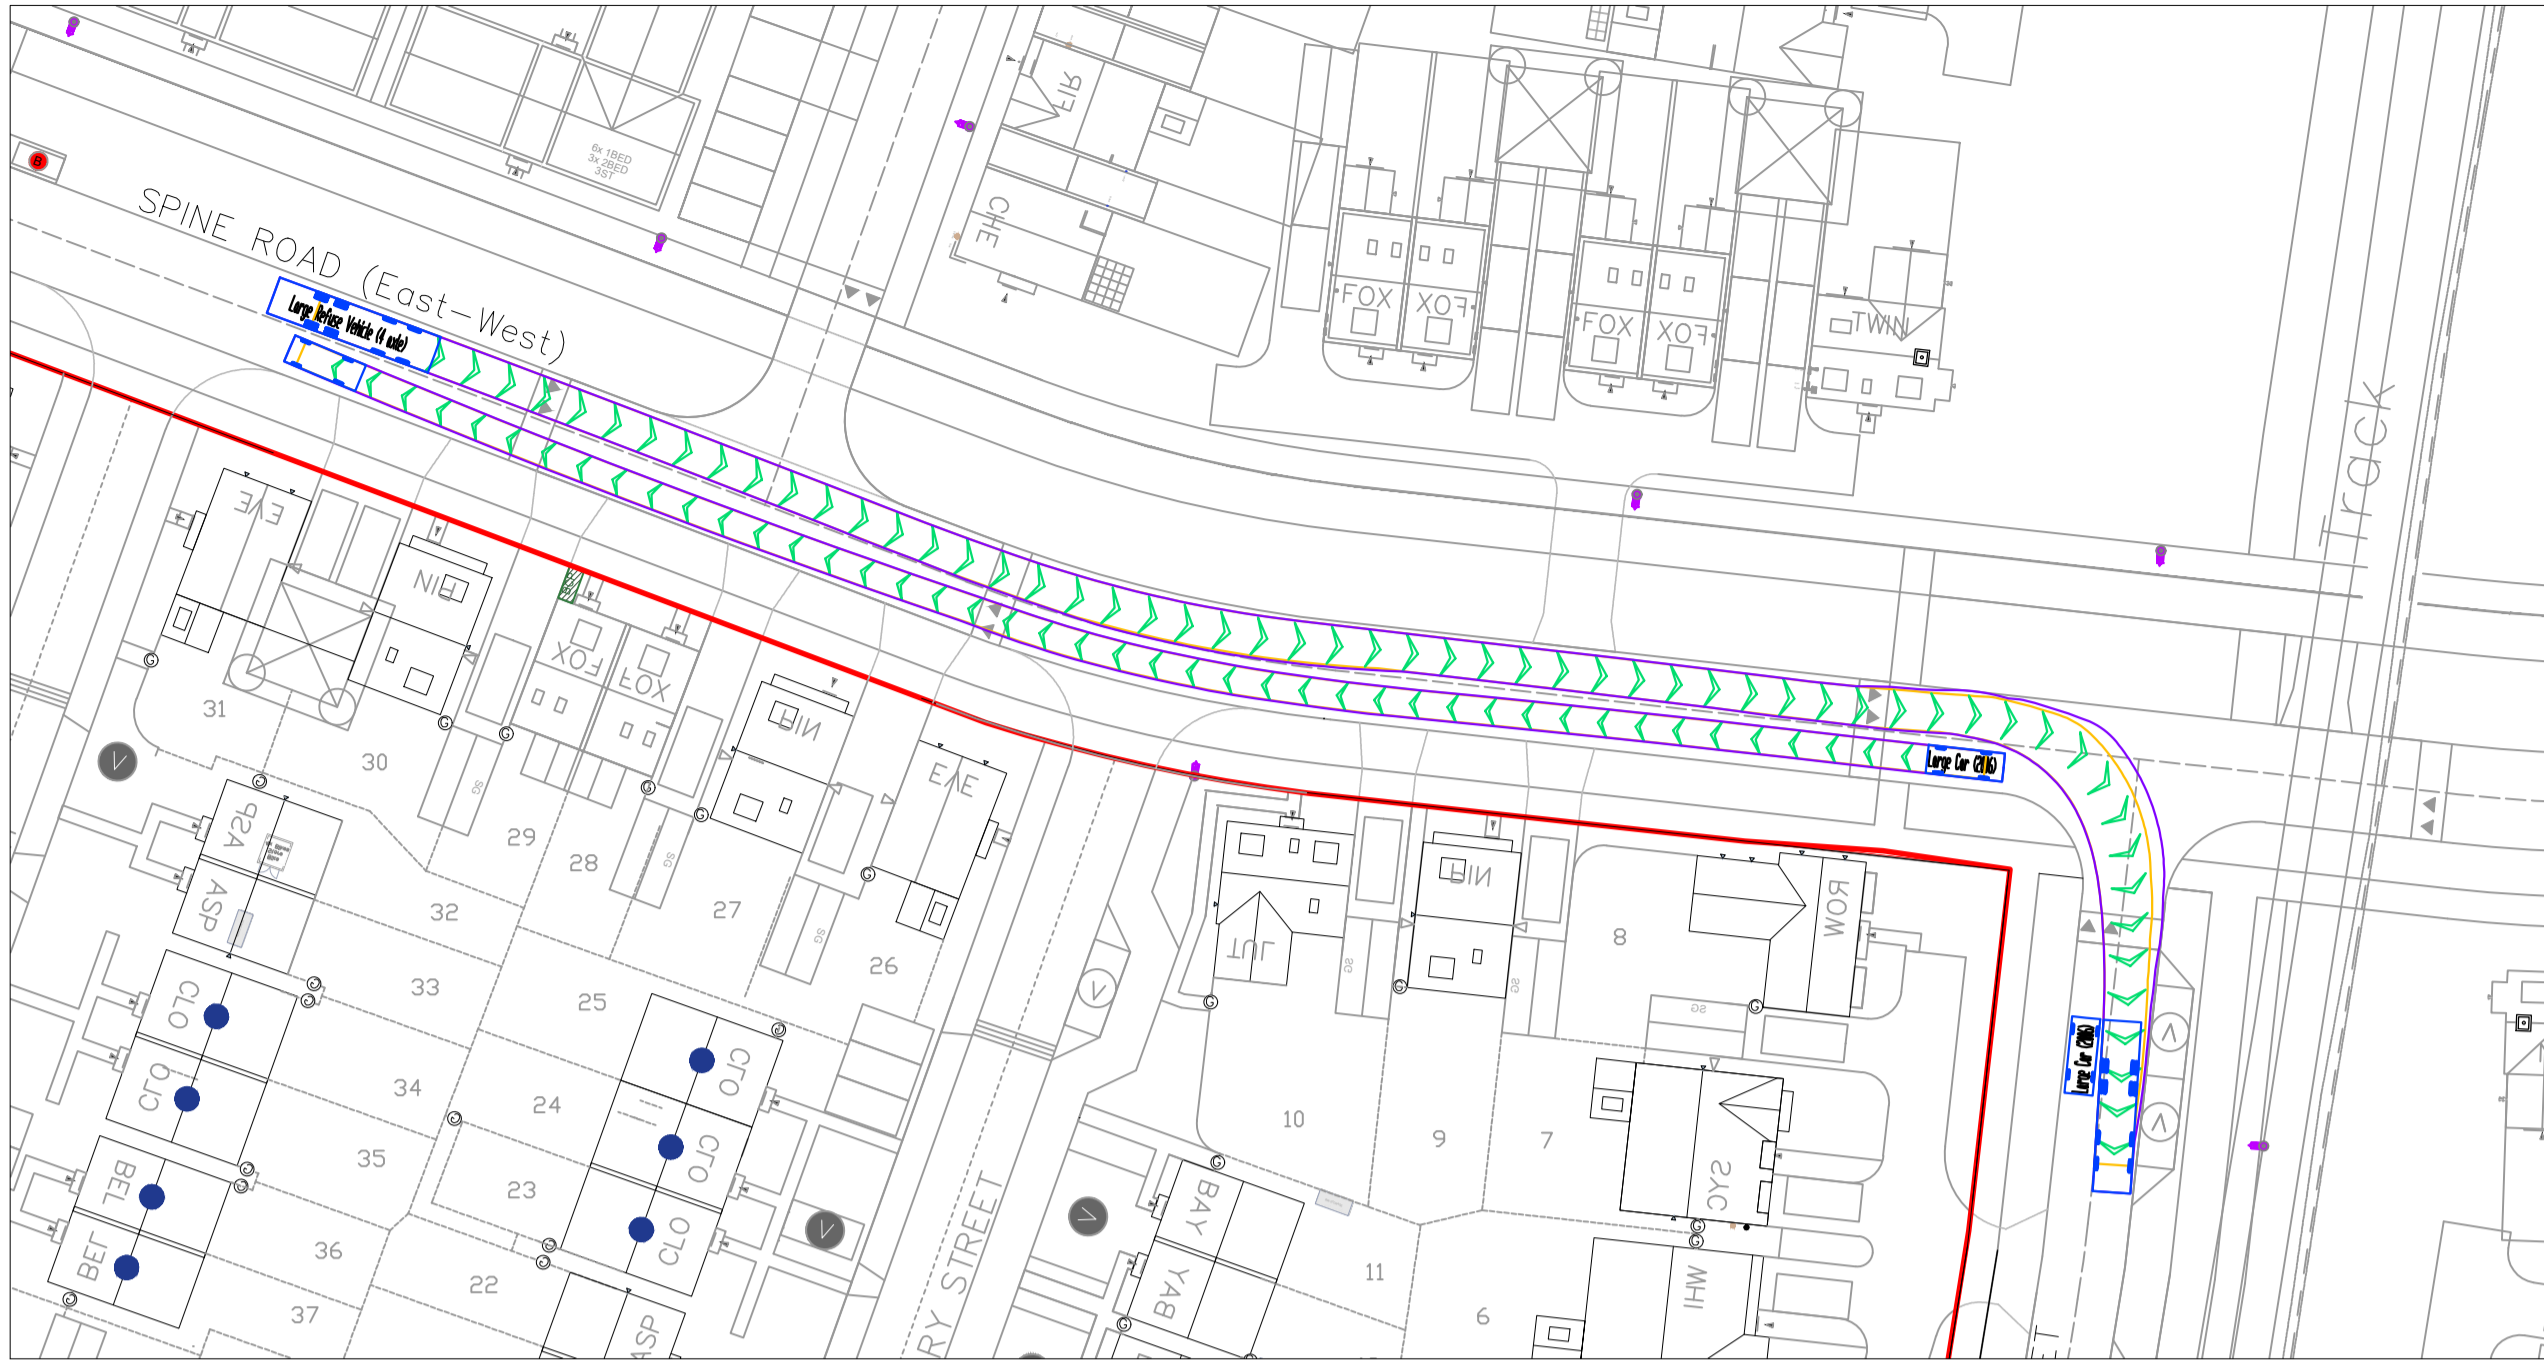
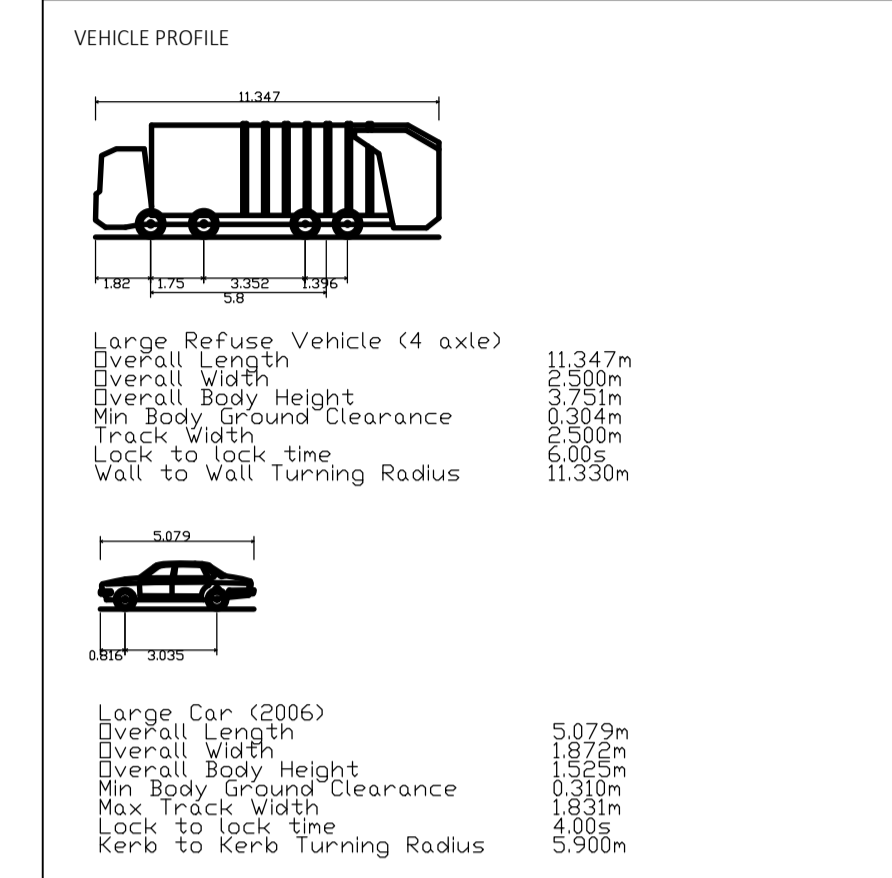


REFER TO KEY PLAN FOR EXTRACT LOCATIONS

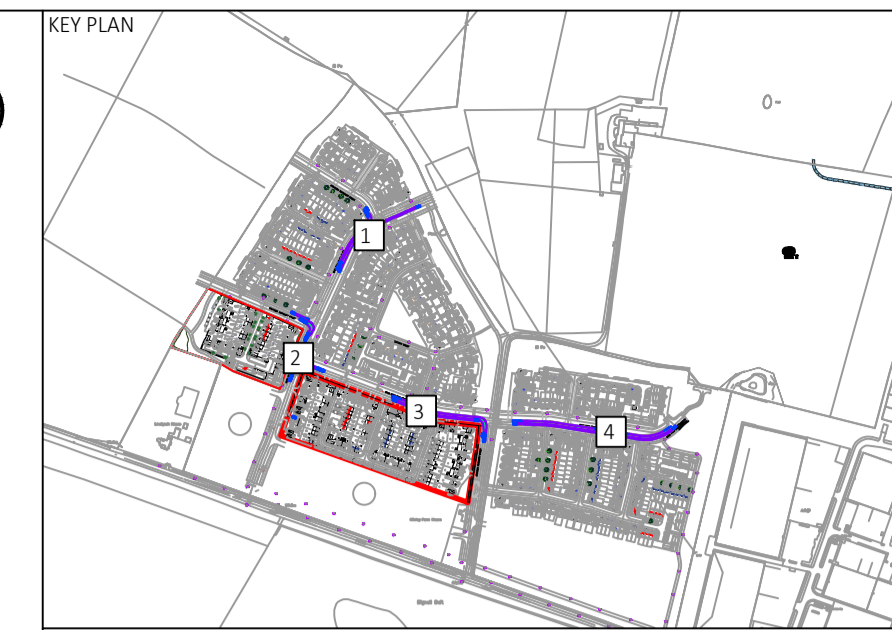

P05	15/03/24	Amended to suit updated phase 2A layout.	BT	JAC	-
P04	02/02/24	Updated to latest Cala comments.	DN	BT	-
P03	17/01/24	Amended to suit updated Strategic Secondary Road arrangement	HR	BT	-
P02	05/12/23	Amended to suit updated Spine Road arrangement	BT	GH	-
P01	02/06/23	First Issue.	JL	BT	RA

Rev	Date	Description	By	Ckd	App
-----	------	-------------	----	-----	-----

**Hydrock** OVER COURT BARNES  
OVER LANE  
ALMONDSBURY  
BRISTOL  
BS32 4DF  
T: +44 (0) 1454 619533  
e: bristol@hydrock.com

CLIENT  
CALA HOMES COTSWOLDS LTD

PROJECT  
HIMLEY VILLAGE, BICESTER

TITLE  
PHASE 1B REFUSE & LARGE CAR TRACKING  
SHEET 1 OF 2

HYDROCK PROJECT NO. C-27141-C	SCALE @ A1 1:500	STATUS S2
STATUS DESCRIPTION INFORMATION	DRAWING NO. (PROJECT CODE-ORIGINATOR-ZONE-LEVEL-TYPE-ROLE-NUMBER) 27141-HYD-XX-XX-DR-C-2602	REVISION P05