


KEY:

- SITE SURFACE WATER FLOW DIRECTION
- PROPOSED REALIGNMENT OF PINGLE BROOK

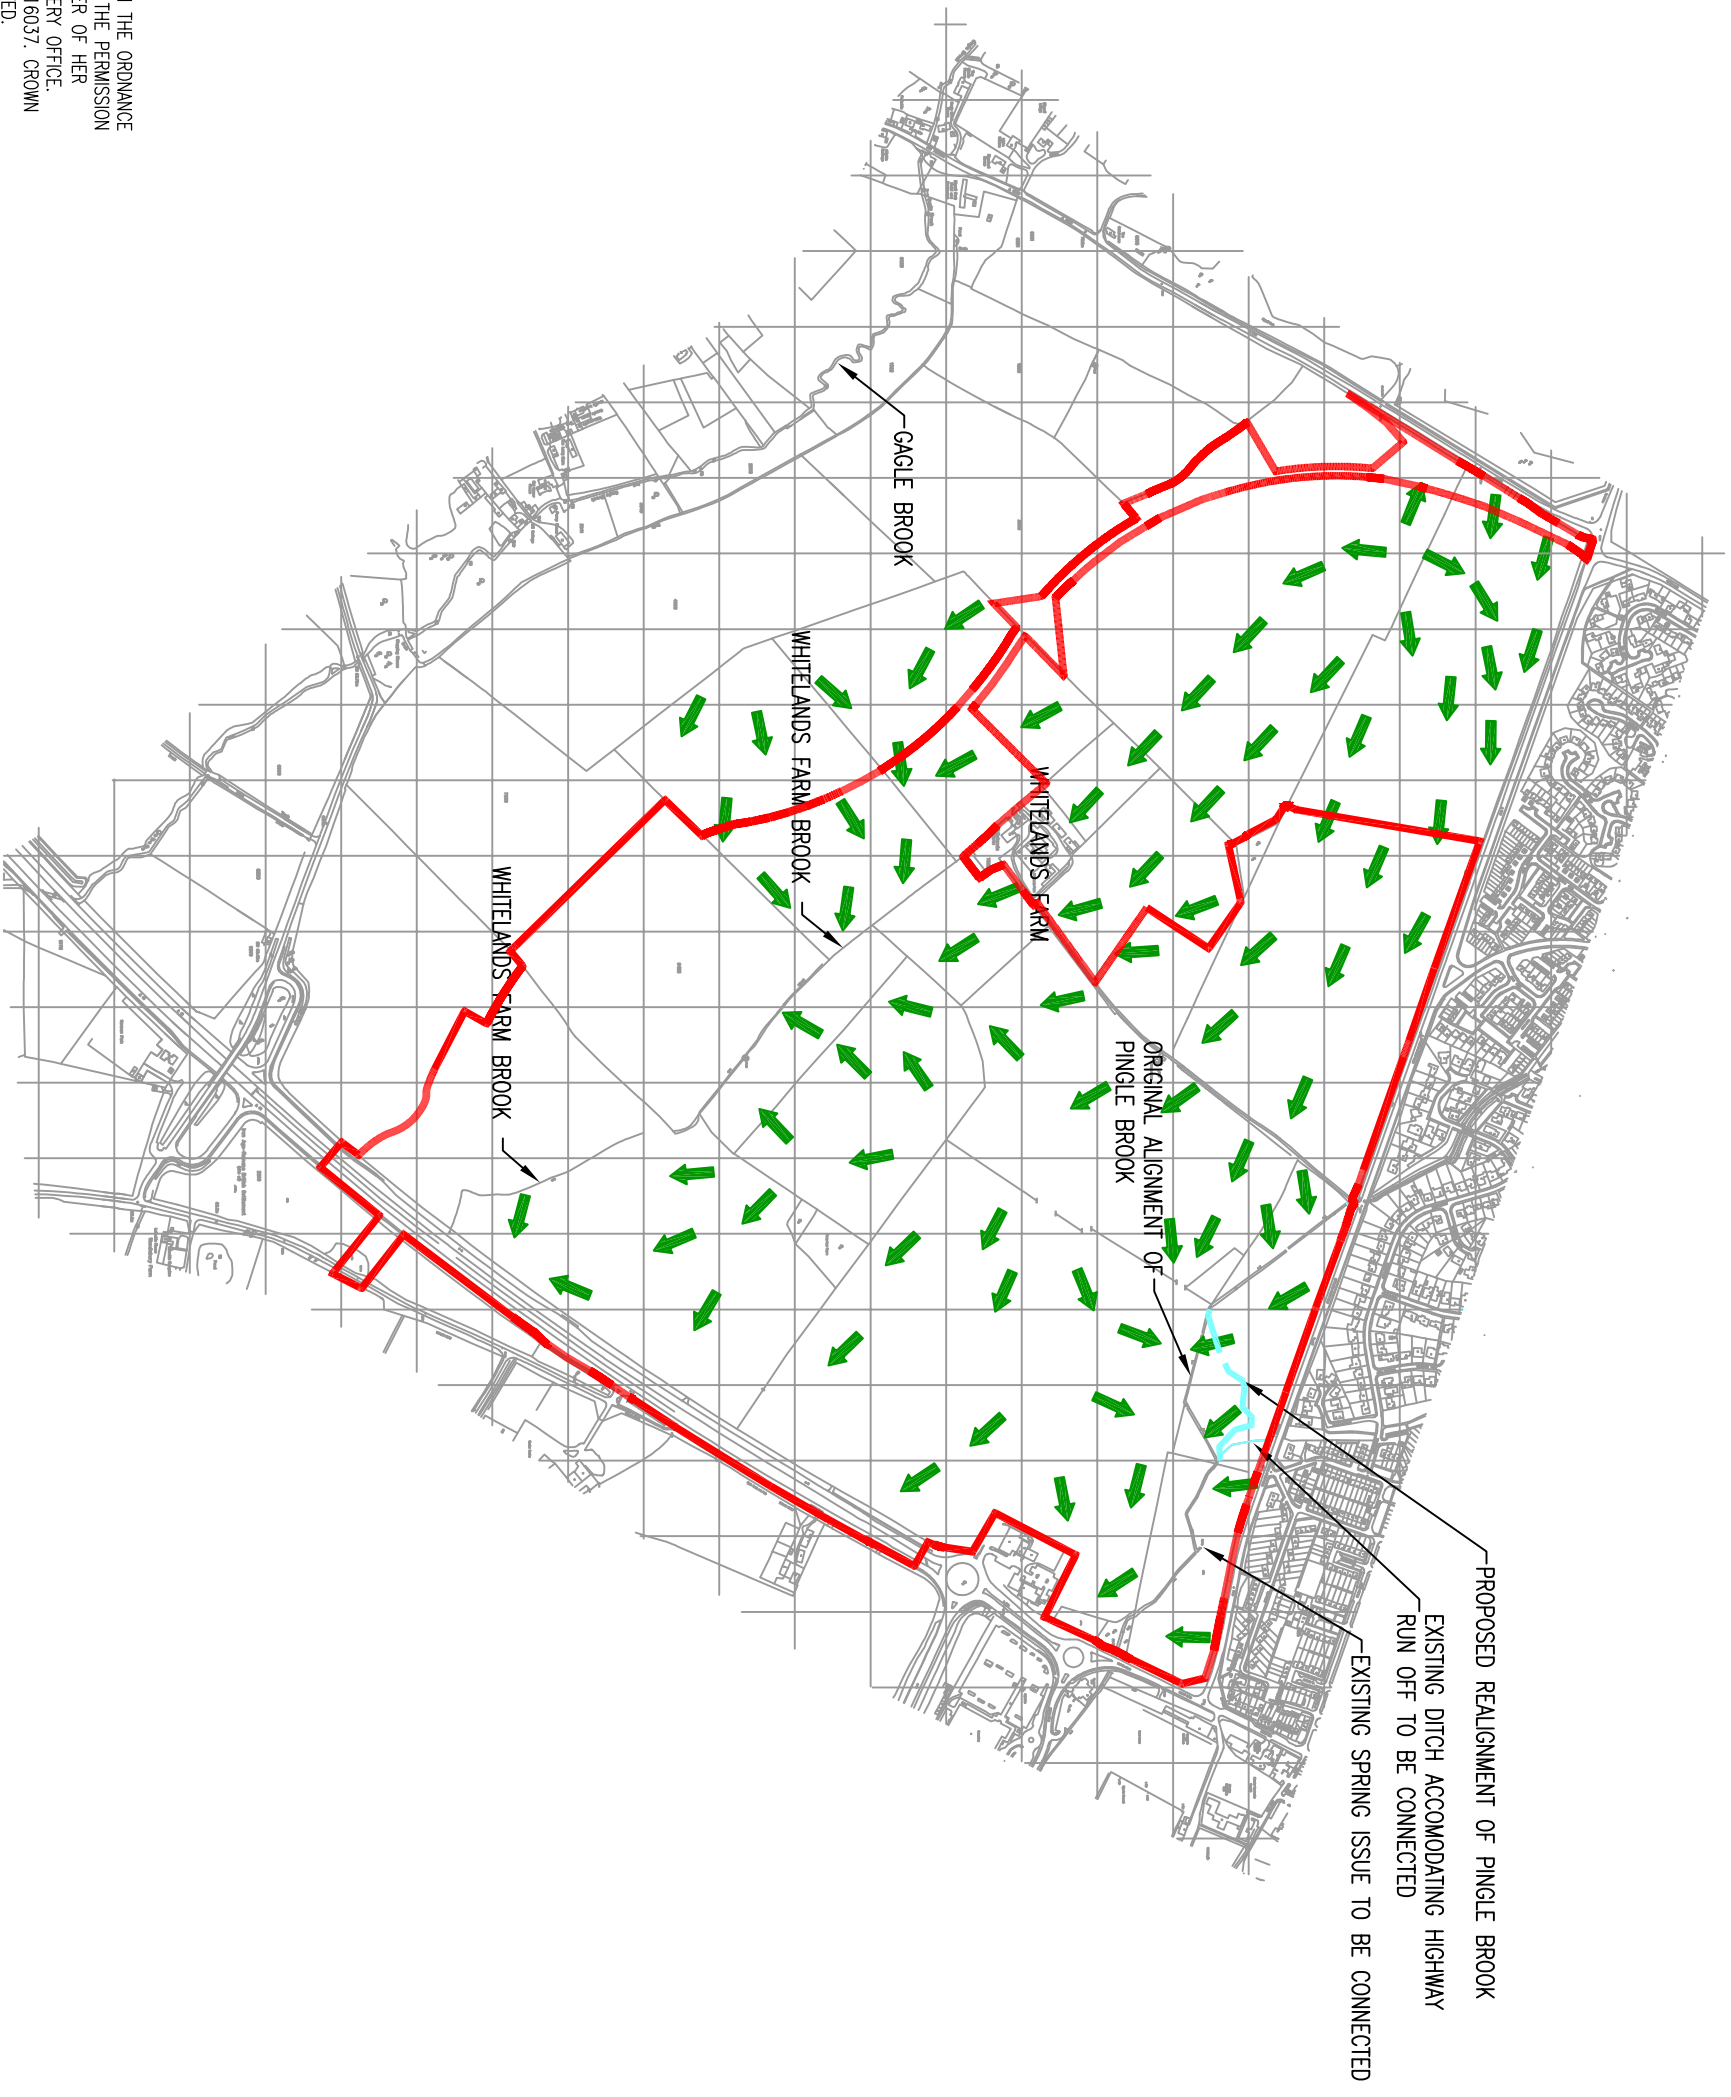

DO NOT SCALE

KEY

- SITE BOUNDARY

REV	DATE	BY	DESCRIPTION	CHK	APP
A	05/04/06	BH	FIRST ISSUE	VJ	BC

DRAWING STATUS: INFORMATION

WSP

Mounbatten House, Basing View, Basingstoke, Hampshire RG21 4HU
 Tel: +44 (0)1256 318800 Fax: +44 (0)1256 318700
<http://www.wspgroup.com>

CLIENT: COUNTRYSIDE PROPERTIES

ARCHITECT: TERENCE O'ROURKE

PROJECT: SOUTH WEST BICESTER

TITLE: EXISTING ON SITE WATER FLOW DIRECTIONS

SCALE @ A3	CHECKED:	APPROVED:
1:10000	VJ	BC
CAD FILE:	DESIGN/DRAWN:	DATE:
1546-FRA-D-001	BH	APRIL 2006
PROJECT No:	DRAWING No:	REV:
1546	1546/FRA/D/001	A

REPRODUCED FROM THE ORDINANCE SURVEY MAP WITH THE PERMISSION OF THE CONTROLLER OF HER MAJESTY'S STATIONERY OFFICE. LICENCE No. 100016037. CROWN COPYRIGHT RESERVED.