


DO NOT SCALE

- NOTES:
1. ALL DIMENSIONS IN MILLIMETERS, UNLESS OTHERWISE STATED.
  2. ALL OUTFALL LEVELS/INVERTS TO BE CONFIRMED PRIOR TO CONSTRUCTION.
  3. ROAD CONSTRUCTION AND SURFACING FINISHES TO 1903/SO/001.

KEY

--- PLANNING BOUNDARY: AREA = 22090m<sup>2</sup>

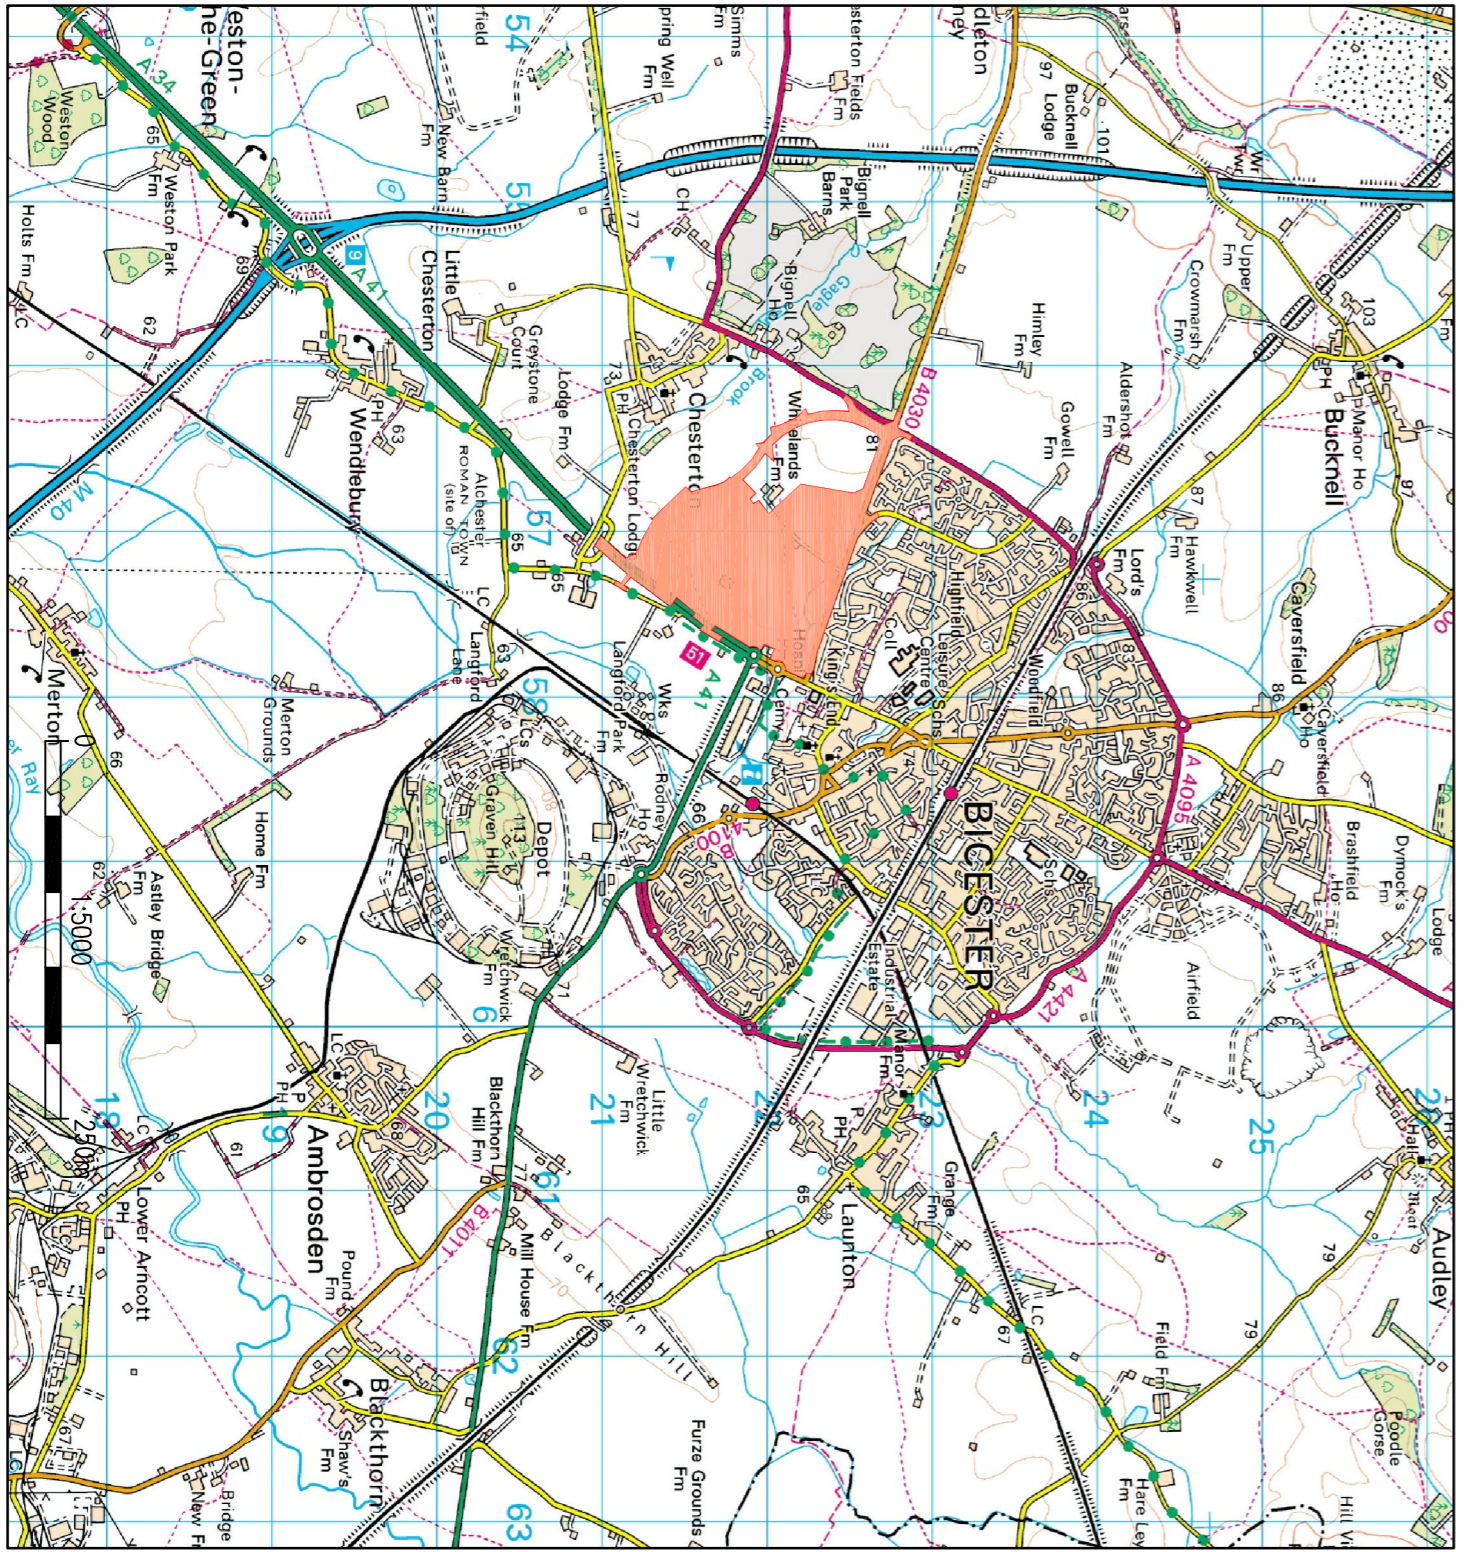

LOCATION PLAN

KEY:

PLANNING PERMISSION 08/0967/OUT

PROCESSED FROM THE DRAWINGS OF THE CONTROLLER OF HER MAJESTY'S STATIONERY OFFICE. COPYRIGHT RESERVED.

KEY PLAN



REV	DATE	BY	DESCRIPTION	CHK	APP
C	14/01/2009	DP	BROWSE FILES REWARD	JMS	JAT
B	09/01/2009	DP	KEY ROAD AND BOUNDARY LINE ADDED	JMS	JAT
A	19/12/2008	RJH	FIRST ISSUE	JMS	JAT

FOR TECHNICAL APPROVAL

Mountbatten House, Basing View, Basingstoke, Hampshire RG21 4HU  
 Tel: +44 (0)1256 318800 Fax: +44 (0)1256 318700  
<http://www.wspgroup.com>



COUNTRYSIDE PROPERTIES

PROJECT: SOUTH WEST BICESTER  
 BICESTER OXFORDSHIRE

TITLE: PHASE 1  
 PLANNING BOUNDARY

SCALE @ 1:1000	CHECKED:	APPROVED:
DATE: 1903-SK-089	JAM	GH
DESIGNED BY: RJH		
DATE: December 08		

PROJECT NO: 1903/SK/89  
 DRAWING NO: C

© WSP Group plc