



DO NOT SCALE

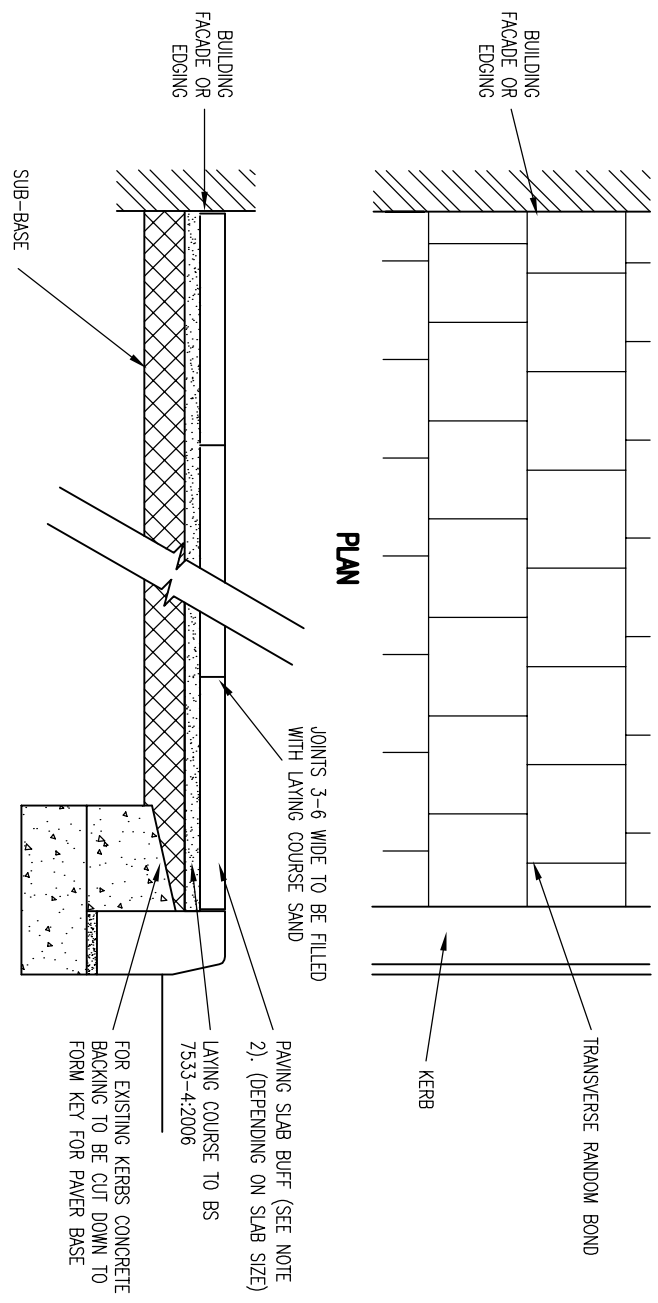

- NOTES:
1. ALL DIMENSIONS ARE IN MILLIMETRES UNLESS OTHERWISE STATED.
 2. ALL CLAUSE NUMBERS REFER TO SPECIFICATION FOR HIGHWAY WORKS.
 3. PAVING SLABS ARE AVAILABLE IN VARIOUS THICKNESSES. THE CHOICE OF BLOCK SIZE IS SPECIFIED ELSEWHERE IN THE CONTRACT DOCUMENTS.
 4. CONCRETE SLABS ARE TO COMPLY WITH THE REQUIREMENTS OF BS EN 1339:2001.
 5. SLABS SHOULD BE LAID IN ACCORDANCE WITH CLAUSE 1104 AND BS 7533 PART 4.
 6. ALL SLABS TO BE TRIMMED SHALL BE CUT USING HYDRAULIC/MECHANICAL SPLITTERS OR A BENCH MOUNTED SAW WITH DUST SUPPRESSION/EXTRACTION SYSTEM.
 7. WHERE THE TRIMMING OF SLAB IS NECESSARY, PORTIONS OF LESS THAN ONE THIRD OF AN ENTIRE SLAB SHALL NOT BE LAID. INSTEAD THE PATTERN SHOULD BE ALTERED TO ENABLE LARGER PIECES OF SLAB TO BE USED.
 8. SLAB SECTIONS BEDDED ON EPOXY MORTAR SHOULD HAVE THE TOP 30mm OF THEIR VERTICAL JOINTS RAKED OUT AND RE-POINTED WITH DESIGNATION (i) CEMENT/SAND MORTAR TO CLAUSE 2404.
 9. MECHANICAL HANDLING OF HEAVY ITEMS IS RECOMMENDED
TYPICAL SLAB WEIGHTS:
450x450x50 22kg
400x400x67 24.3kg
600x600x50 44kg


CROSS SECTION

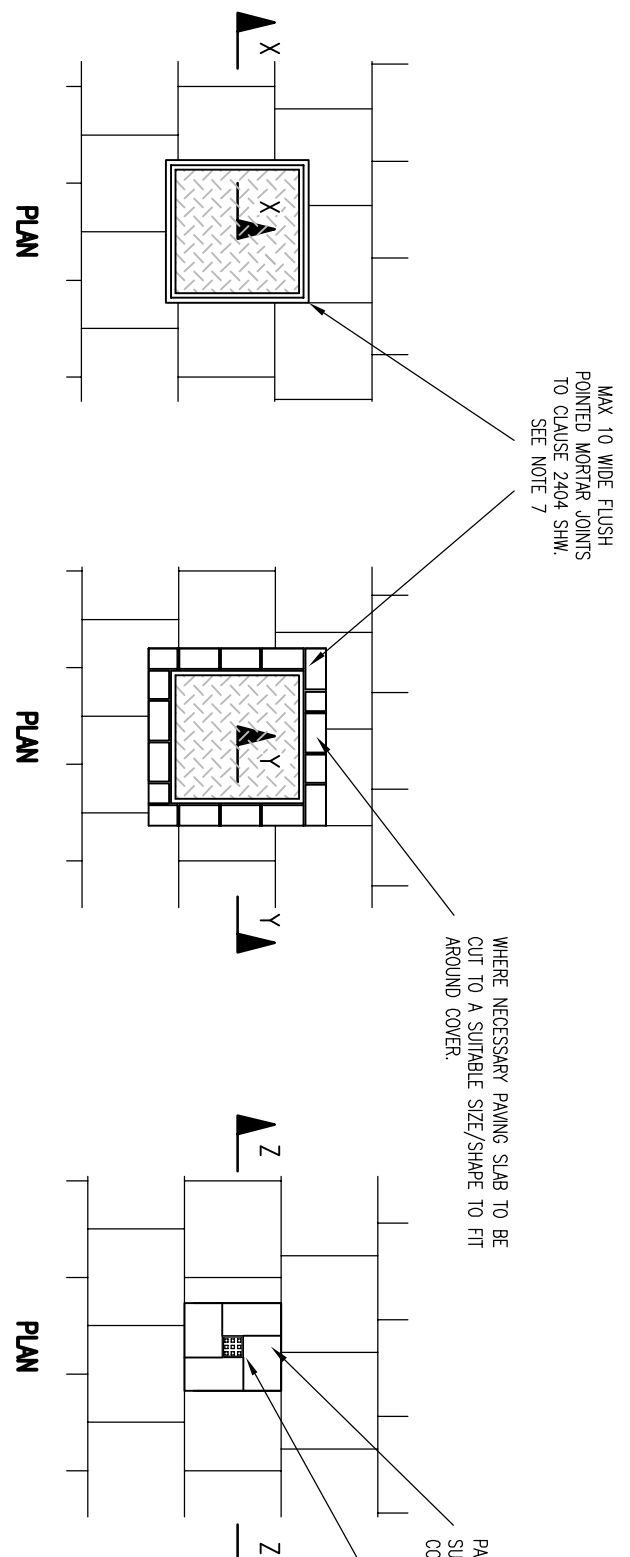

PLAN

PLAN

PLAN

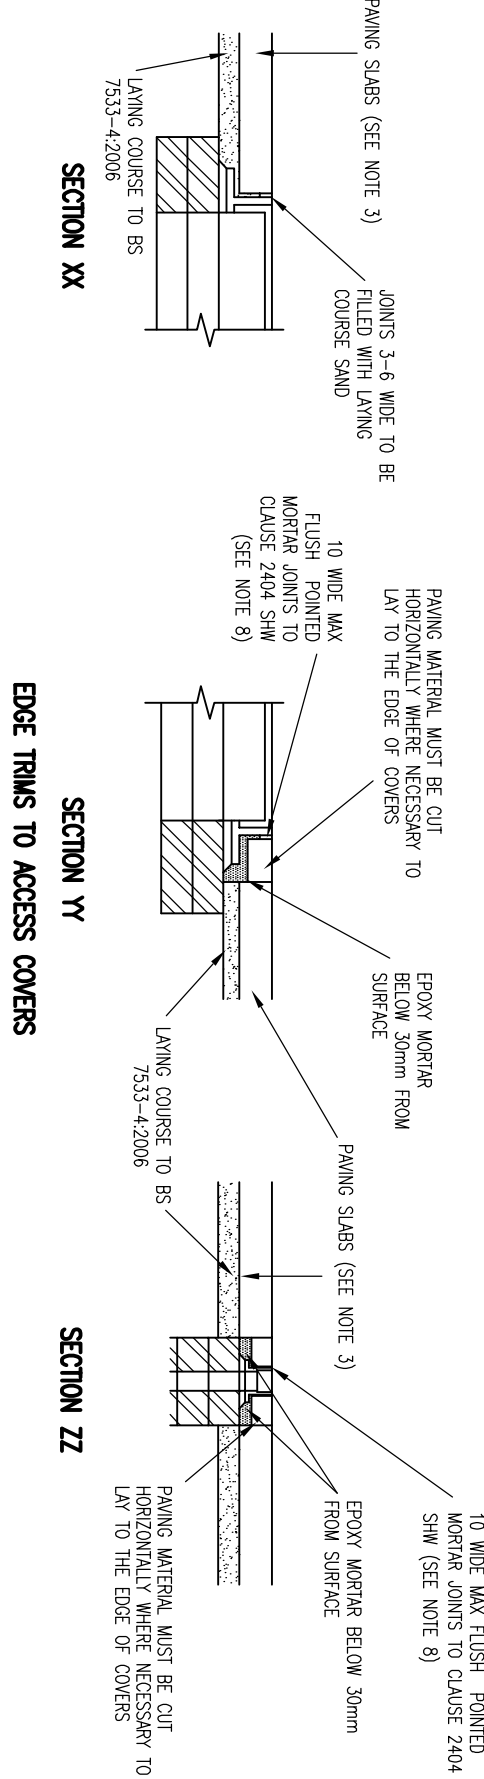

SECTION XX

SECTION YY

SECTION ZZ

EDGE TRIMS TO ACCESS COVERS

CONCRETE OR MORTAR SURROUNDS TO ACCESS COVER SHALL NOT BE USED ON THESE WORKS.

REV	DATE	BY	DESCRIPTION	CHK	APP
D	08/01/09	DP	ADDED COLOUR AS BUFF	JAM	GH
C	03/12/08	JH	ISSUED FOR TECHNICAL APPROVAL	JAM	GH
B	24/11/08	DP	REMOVED CONCRETE SURROUND DETAIL	-	JAM
A	16/09/08	DP	FIRST ISSUE	-	JM

DRAWING STATUS:
FOR TECHNICAL APPROVAL



Mountbatten House, Basing View, Basingstoke, Hampshire RG21 4HJ
Tel: +44 (0)1256 318800 Fax: +44 (0)1256 318700
http://www.wspgroup.com

CLIENT:
COUNTRYSIDE PROPERTIES

ARCHITECT:
SOUTH WEST BICESTER
BICESTER, OXFORDSHIRE

PROJECT:
ON SITE WORKS
CONCRETE SLAB PAVING DETAILS

TITLE:
CONCRETE SLAB PAVING DETAILS

SCALE@A3:	N.T.S.	CHECKED:	APPROVED:	JM
CAD FILE:	1903-SD-205	DESIGN-DRAWN:	DATE:	January 2008
PROJECT No:	11011903	DRAWING No:	1903/SD/205	REV:
				D

© WSP Group plc