


TYPICAL TACTILE PAVING BEDDING DETAILS
SCALE: 1:2

DOMES SHALL BE ALIGNED IN THE DIRECTION OF CROSSING. PAVING SLABS TO BE CUT TO SHAPE INCLUDING RADIUS CUTTING IN ACCORDANCE WITH CENTRELINE

CORDUROY HAZARD WARNING TACTILE PAVING, 2 ROWS DEEP BARS RUNNING TRANSVERSELY TO DIRECTION OF PEDESTRIAN TRAVEL.
BS7997 TYPE MODULE 2 FIG E6.

INLINE CROSSING
BLISTERED TACTILE PAVING 3 ROWS DEEP MIN. DOMES ALIGNED IN THE DIRECTION OF CROSSING AND CUT WHERE NECESSARY TO REFLECT CROSSING SHAPE.
BS7997 TYPE 2 MODULE FIG E2 AND E4.

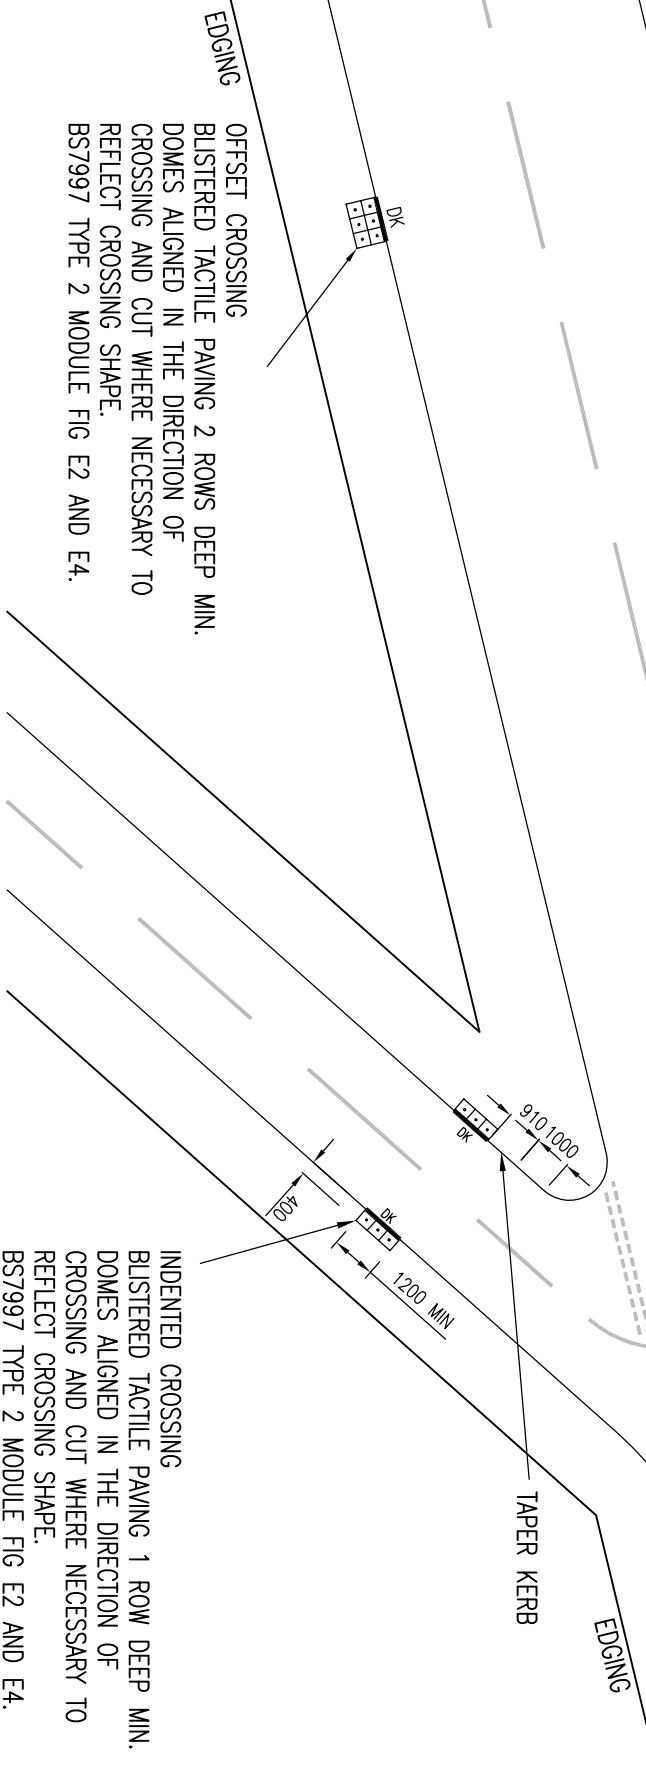

INDICATIVE LAYOUTS
SCALE: 1:200

DO NOT SCALE

- NOTES.
1. ALL DIMENSIONS ARE IN MILLIMETRES UNLESS OTHERWISE STATED.
 2. ALL CLAUSE NUMBERS REFER TO THE SPECIFICATION FOR HIGHWAY WORKS, LATEST EDITION.
 3. COLOUR TO BE RED FOR CONTROLLED CROSSINGS. BUFF OR CONTRASTING COLOUR, OTHER THAN RED, FOR UNCONTROLLED CROSSINGS.
 4. TACTILE PAVING TO BE LAID IN ACCORDANCE WITH THE REQUIREMENT OF DETR DOCUMENT - GUIDANCE ON THE USE OF TACTILE PAVING SURFACES.
 5. TAPER OF TRANSITION KERBS TO BE EITHER SIDE OF DROPPED KERBS INDICATED.

DROPPED KERBS

REV	DATE	BY	DESCRIPTION	CHK	APP
B	03/12/08	JH	ISSUED FOR TECHNICAL APPROVAL	JM	JH
A	30/05/08	DP	FIRST ISSUE	LH	JM

DRAWING STATUS:
FOR TECHNICAL APPROVAL



Mounbatten House, Basing View, Basingstoke, Hampshire RG21 4HJ
Tel: +44 (0)1256 318800 Fax: +44 (0)1256 318700
<http://www.wspgroup.com>

CLIENT:
COUNTRYSIDE PROPERTIES

ARCHITECT:

PROJECT:
SOUTH WEST BICESTER
BICESTER, OXFORDSHIRE

TITLE:
ON SITE WORKS
TACTILE PAVING

SCALE @ AS:	AS SHOWN	CHECKED:	LH	APPROVED:	JM
CAD FILE:	1903-SD-213	DESIGN/DRAWN:	PJ	DATE:	January 2008
PROJECT NO.:	11011903	DRAWING NO.:	1903/SD/213	REV.:	B

WSP Group plc