


PLAN

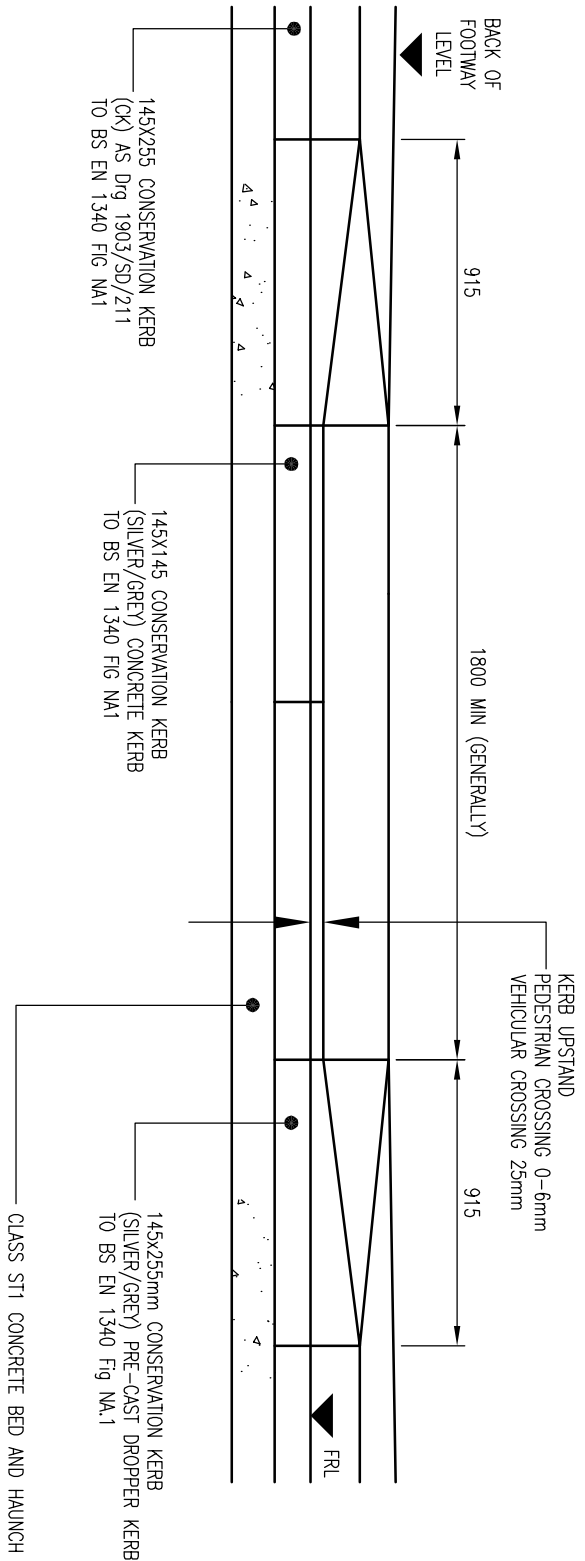

ELEVATION

**DROPPED KERB CROSSING DETAIL
(CONSERVATION KERB DKC)**

DO NOT SCALE

NOTES:

1. ALL DIMENSIONS ARE IN MILLIMETRES UNLESS OTHERWISE STATED.
2. ALL CLAUSE NUMBERS REFER TO THE SPECIFICATION FOR HIGHWAY WORKS, LATEST EDITION.
3. KERBS MAY BE LAID DIRECTLY ONTO THE CONCRETE WHILST STILL PLASTIC WITH THE WRITTEN PERMISSION OF THE ENGINEER.
4. ALL CONCRETE AND CONCRETE PRODUCTS BELOW GROUND LEVEL TO BE CLASS DS-1 IN ACCORDANCE WITH BRE SPECIAL DIGEST 1.
5. FOR KERB CONSTRUCTION DETAILS REFER TO 1903/SD/004-006.
6. FOR TACTILE PAVING DETAILS REFER TO 1903/SD/007.

REV	DATE	BY	DESCRIPTION	CHK	APP
C	08/01/09	DP	MINOR TEXT AMENDMENTS	JAM	DH
B	03/12/08	JH	ISSUED FOR TECHNICAL APPROVAL	JAM	DH
A	30/05/08	JH	FIRST ISSUE	JM	JPP

FOR TECHNICAL APPROVAL



Mountbatten House, Basing View, Basingstoke, Hampshire RG21 4HU
Tel: +44 (0)1256 318800 Fax: +44 (0)1256 318700
<http://www.wspgroup.com>

COUNTRYSIDE PROPERTIES

CLIENT:

ARCHITECT:

**SOUTH WEST BICESTER
BICESTER, OXFORDSHIRE**

**ON-SITE WORKS
DROPPED KERB CROSSING DETAIL
(DKC)**

SCALE @ A3	CHECKED:	APPROVED:
N.T.S.	JM	JDP
DATE:	DATE:	
1903-SD-214	JH	September 2007
PROJECT NO:	DRAWING NO:	REV:
11011903	1903/SD/214	C

© WSP Group plc